


Unit 6 Proposed Floor Plan

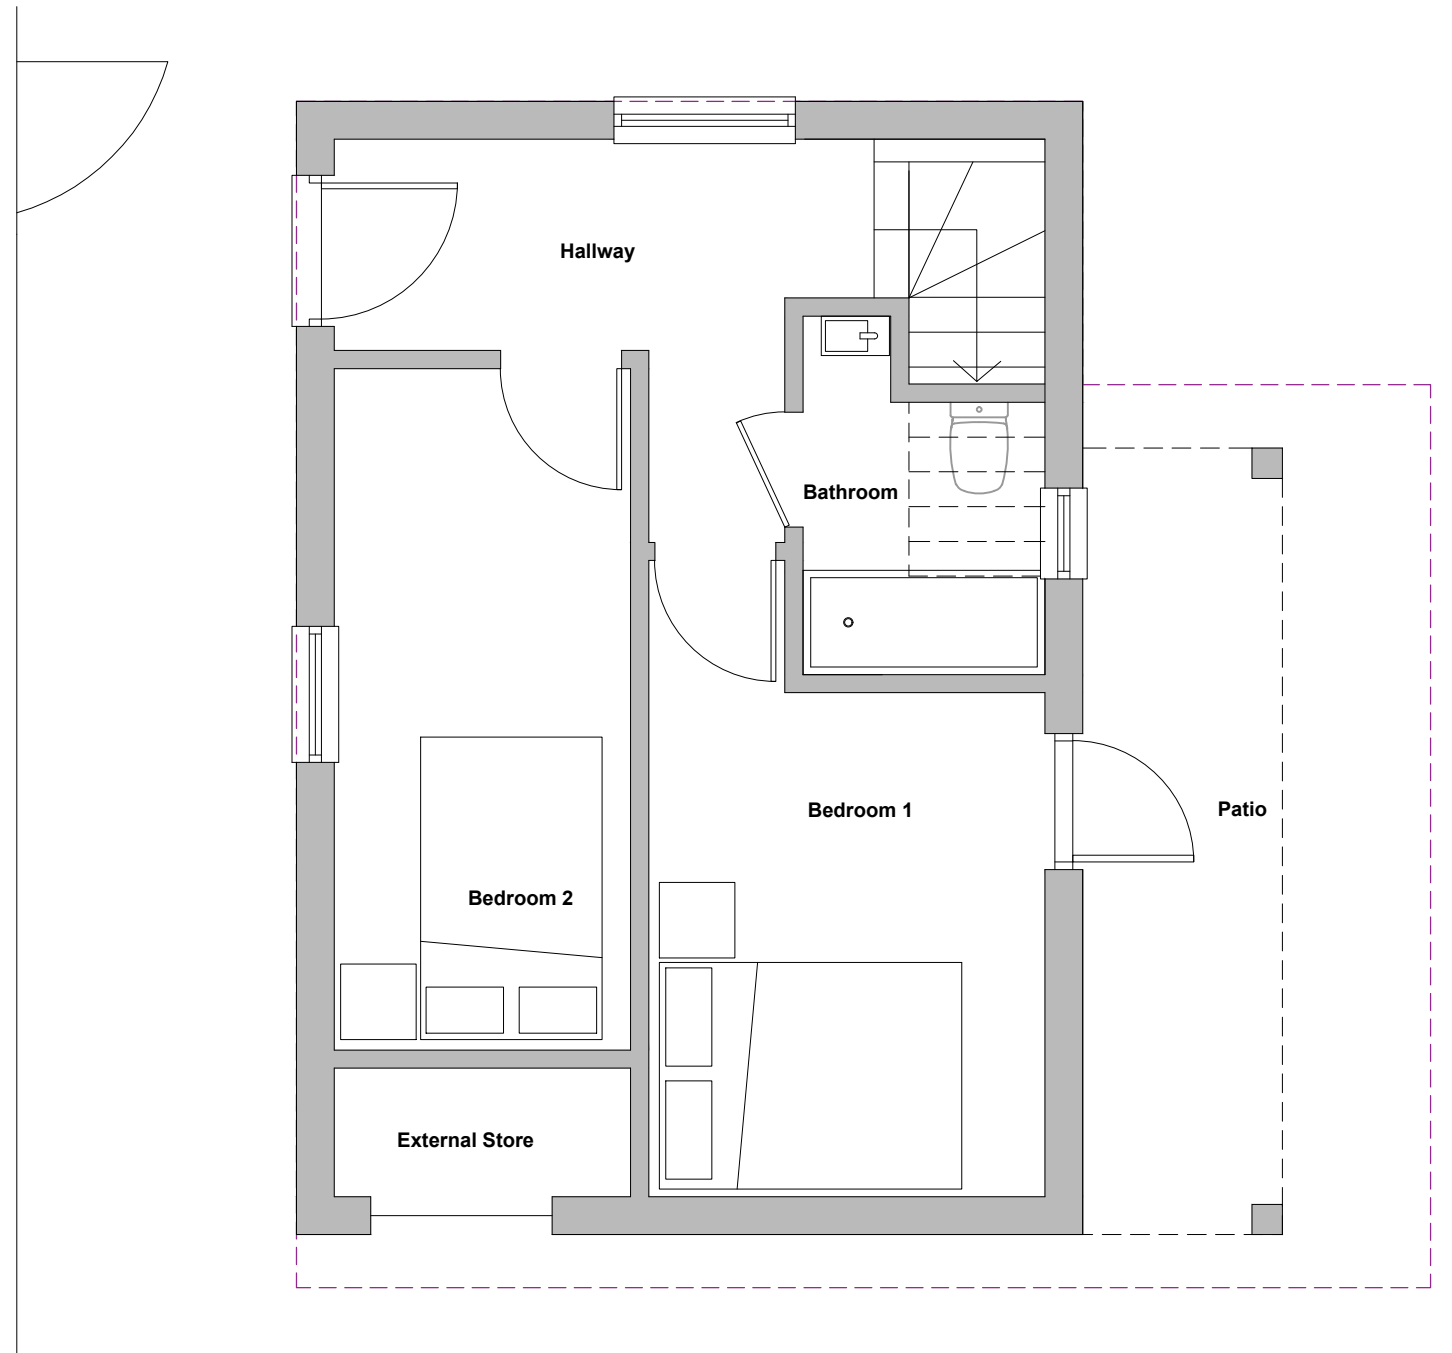


New Unit 6a Proposed Ground Floor Plan

This drawing is the copyright of Arid design ltd and may not be altered or reproduced in any way without written permission

Written dimensions to be used at all times. All dimensions to be checked on site by Contractor before commencement of the works.

This drawing is to be read in conjunction with all other relevant Consultants drawings, any discrepancy to be raised prior to commencement.

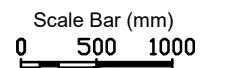

Rev C: Planning Submission Nov 2023
 Rev B: Planning Submission Nov 2021
 Rev A: Pre Application Feb 2021

ARID

DESIGN & MANAGEMENT
 Consultants

ARID Design Ltd
 Tel: 01983 529895
 E-mail: info@arid.uk.com

Client: Mr Alex Davey
 Project: 6 Shore Path, Gurnard, Cowes,
 PO31 8LL

Drawing: Proposed Ground Floor Plans

Dwg No: 272-05 Scale: 1:50@A3
 Rev: C Date: Dec 2020