

South elevation-1:100 @A1




East elevation-1:100 @A1




North elevation-1:100 @A1



West elevation-in street scene context-1:100 @A1

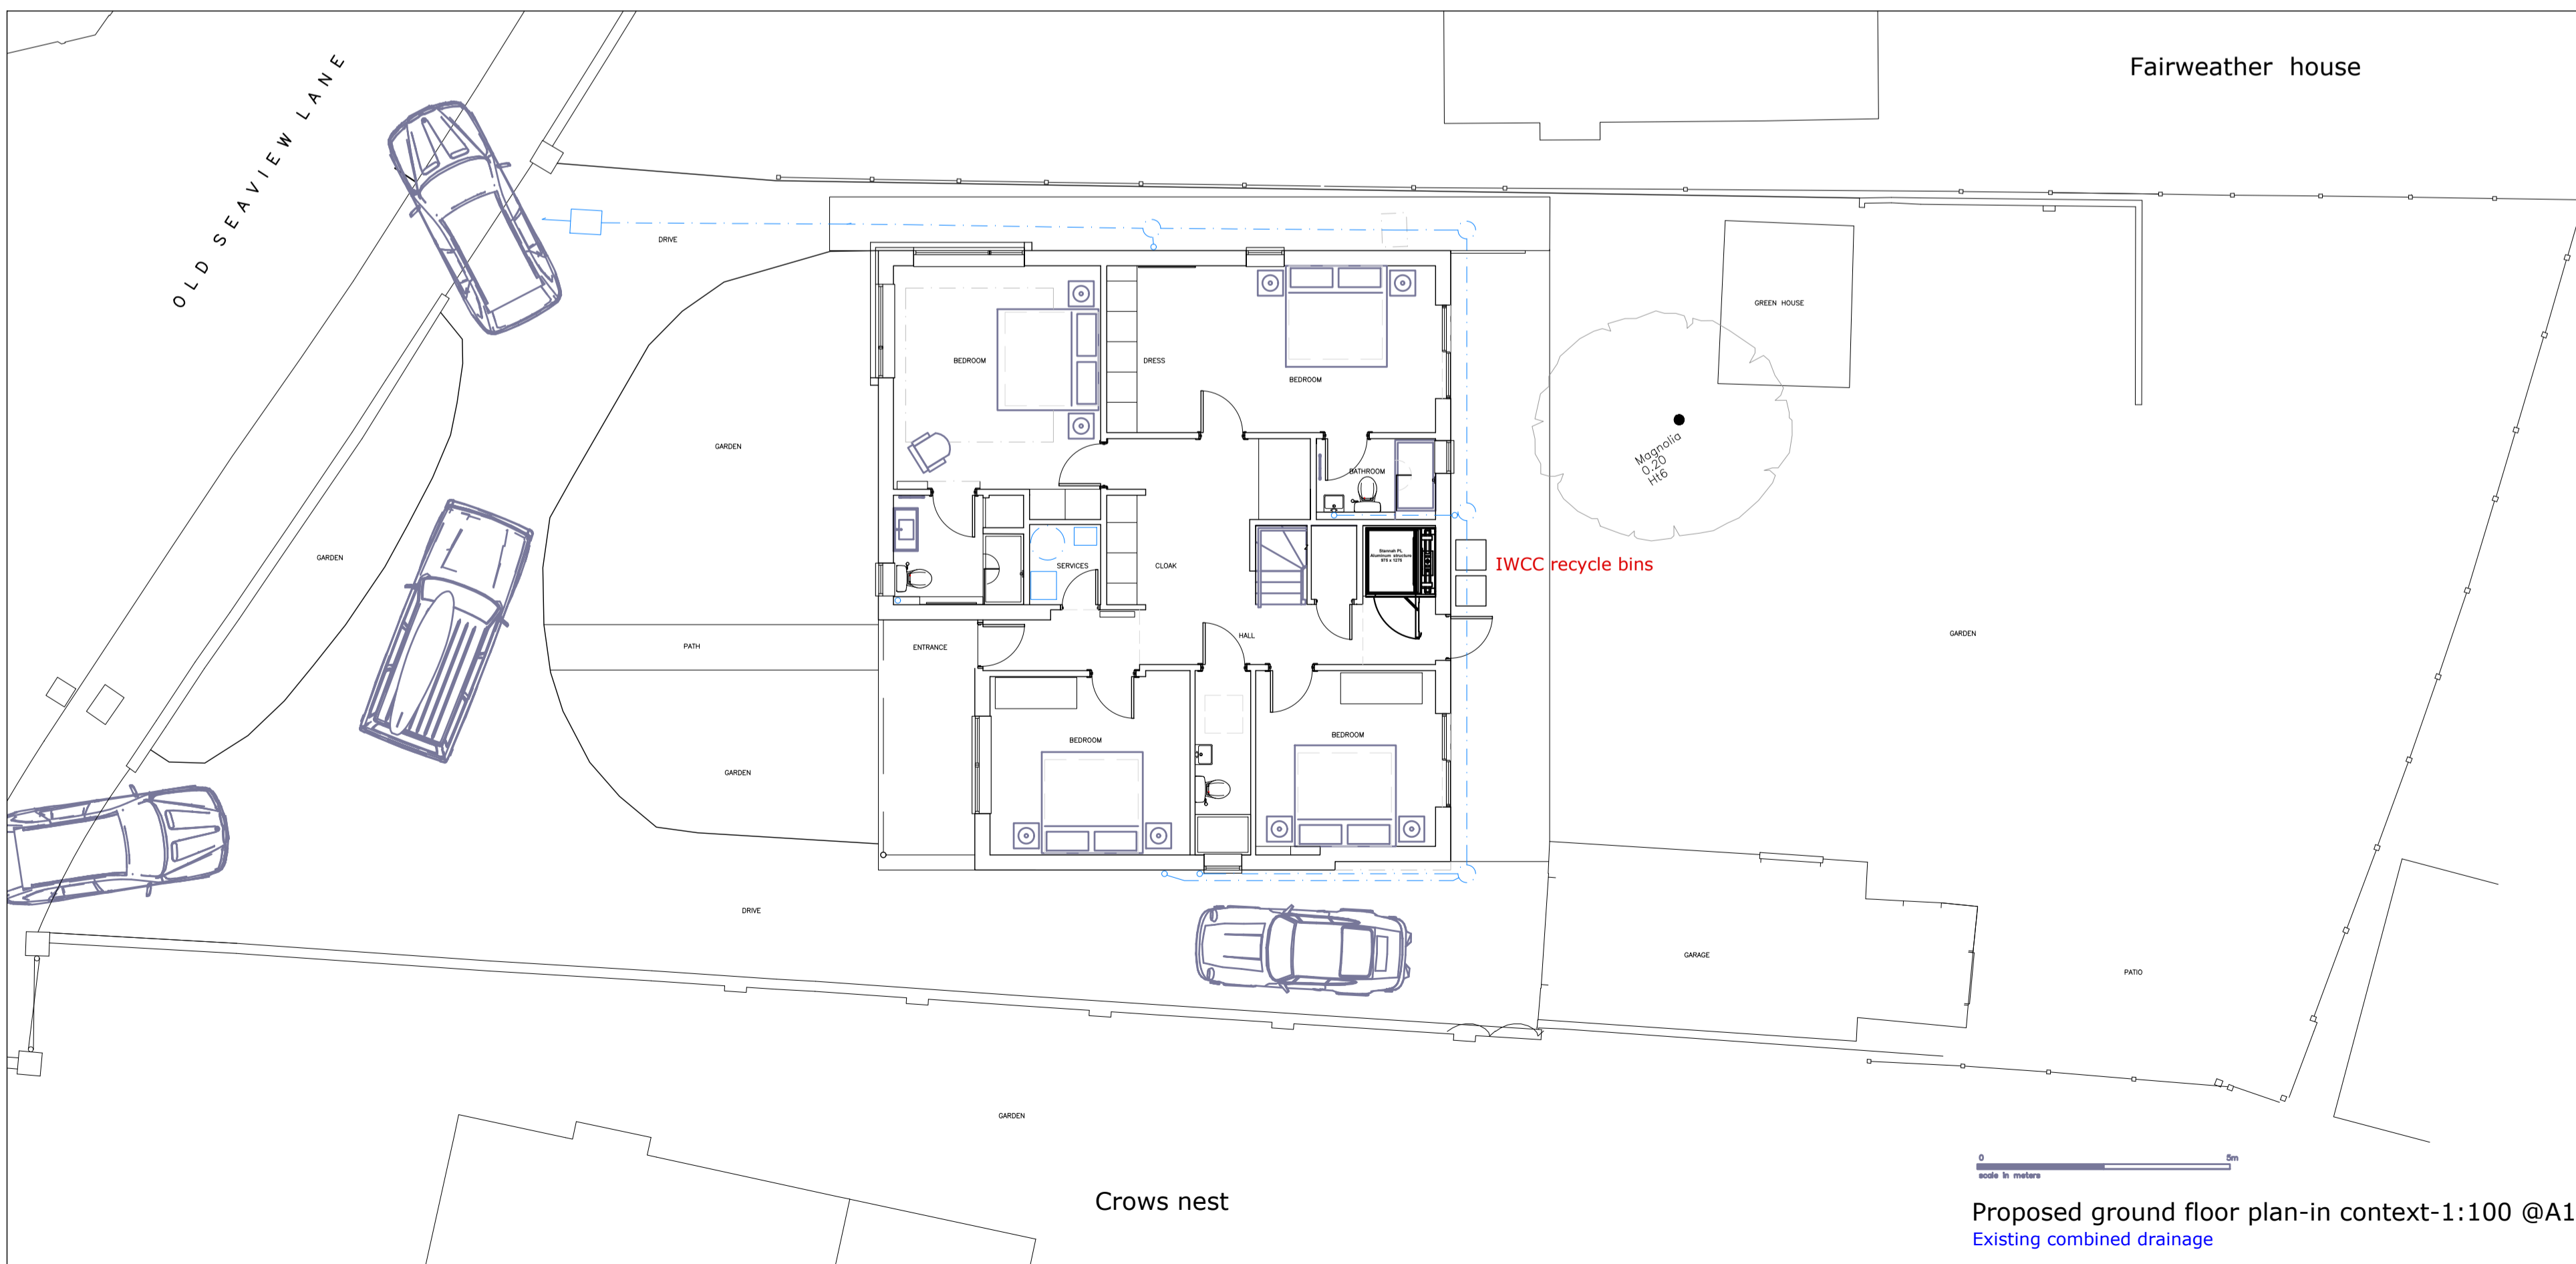


Proposed ground floor plan-in context-1:100 @A1
Existing combined drainage

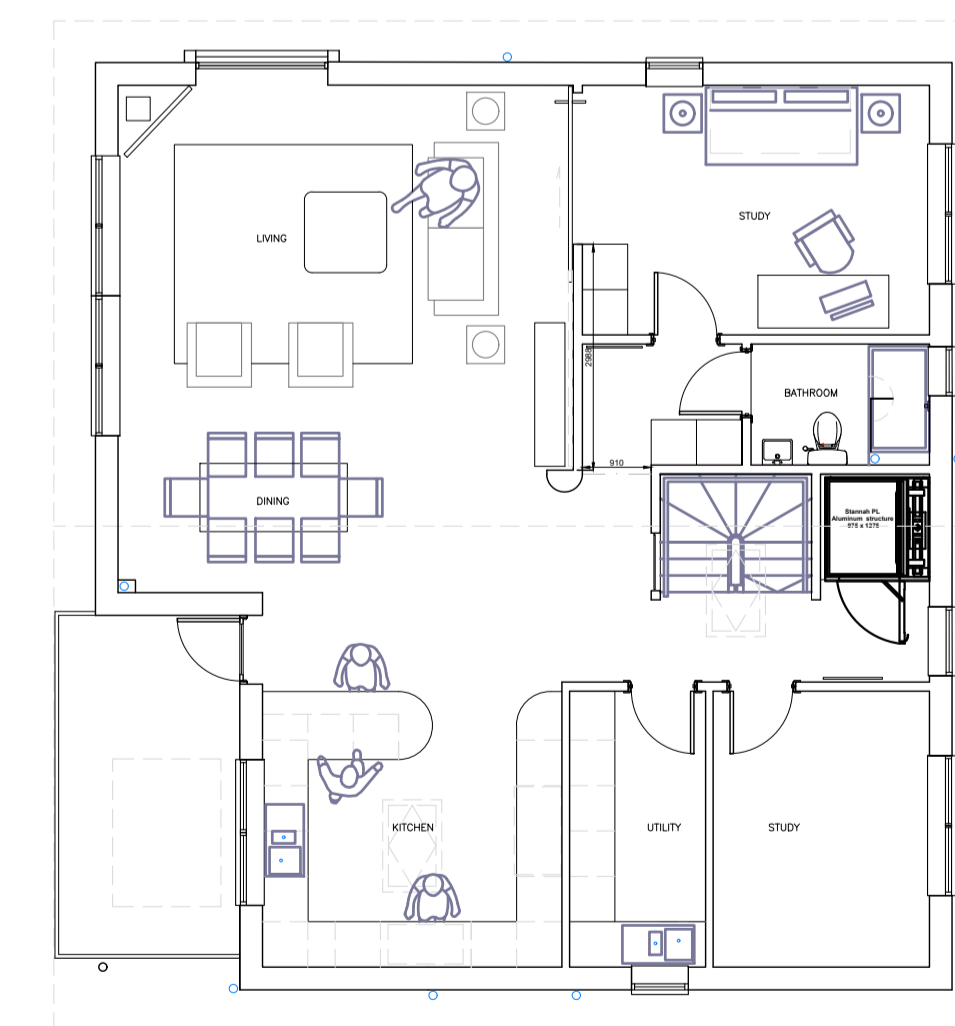

Proposed first floor plan-1:100 @A1

Materials key

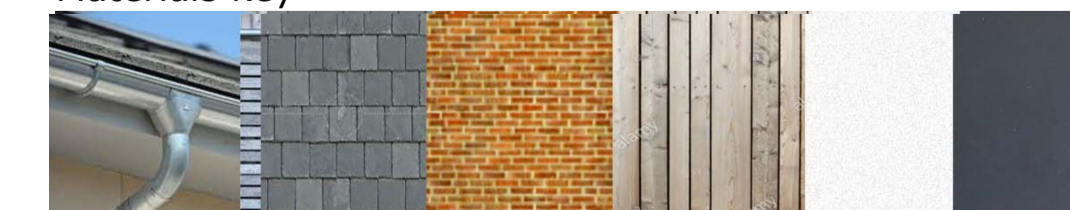

A=galvanized guttering
B=Natural slate
C=red brick

D=natural timber
E=render
F=Cedral click smooth

REV	DATE	DESCRIPTION

TITLE
Plans-Elevations

PROJECT
Cheragin,
Old Seaview Road,
Seaview,
Isle of Wight,
PO34 5BD

CLIENT
Mrs Thompson

AlchemyArchitectsLtd

Oak Lodge, Seaview Road, Yarmouth, Isle of Wight
United Kingdom, PO41 OXU-Tel: 0044 (0) 7835920760
www.alchemyarchitectsLtd.com
A limited liability company No. 5587698

- NOTES
1. THIS DRAWING IS THE COPYRIGHT OF AAL&D AND MUST NOT BE COPIED OR USED WITHOUT AAL&D'S AUTHORITY.
 2. DO NOT SCALE FROM THIS DRAWING.
 3. ALL WORK & MATERIALS TO CONFORM TO BRITISH STANDARDS & MANUFACTURERS INSTRUCTIONS
 4. THIS DRAWING SHOULD BE READ IN CONJUNCTION WITH OTHER RELEVANT ARCHITECTURAL, STRUCTURAL, MECHANICAL & ELECTRICAL DRAWINGS AND ALL RELEVANT SECTIONS OF ANY SPECIFICATION.
 5. ALL WORKS TO BE APPROVED BY LOCAL AUTHORITY
 6. PRINCIPAL CONTRACTOR MUST PRODUCE A 'CONSTRUCTION PHASE PLAN'
 7. PRINCIPAL CONTRACTOR MUST NOTIFY THE HSE WITH AN F10 FORM IN ADVANCE OF STARTING WORK ON SITE.

SCALE	DATE	DWG NO.	REV
1:100@A1	Feb 24	02	-

