



0. Existing Ground Floor Plan 1:100

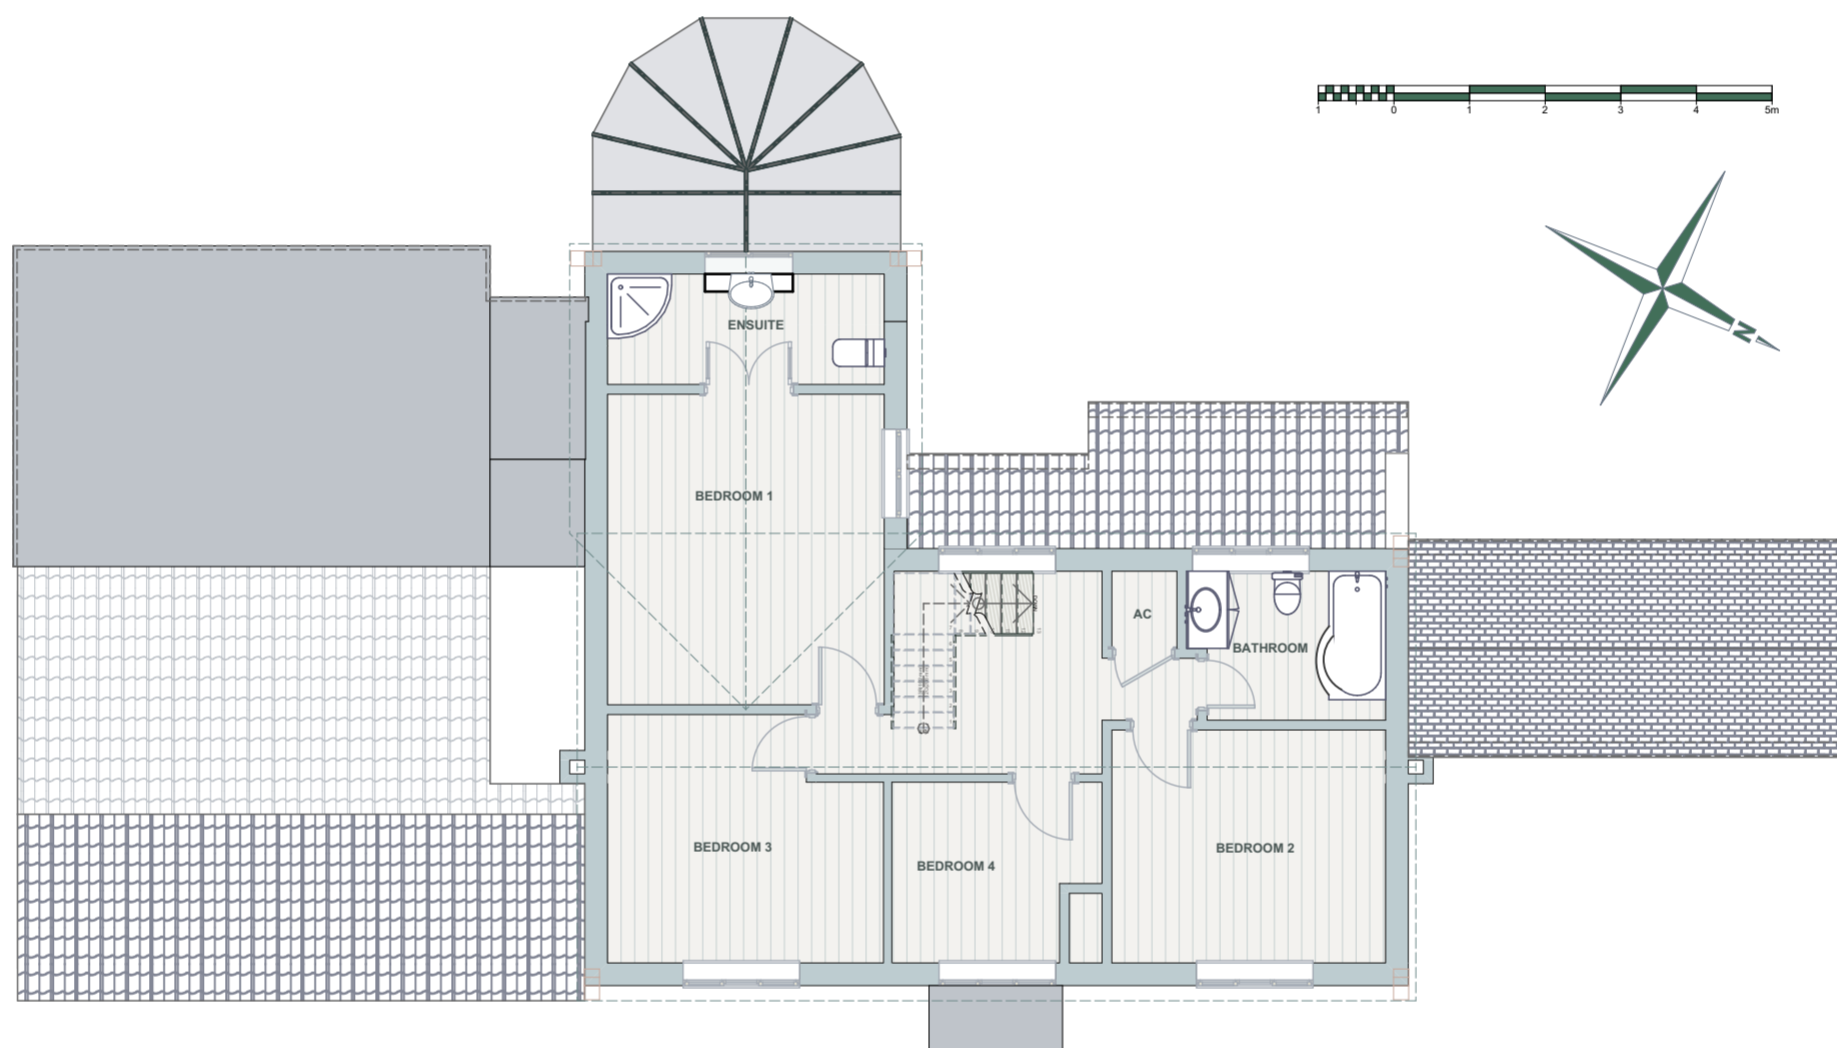

1. Existing First Floor Plan 1:100

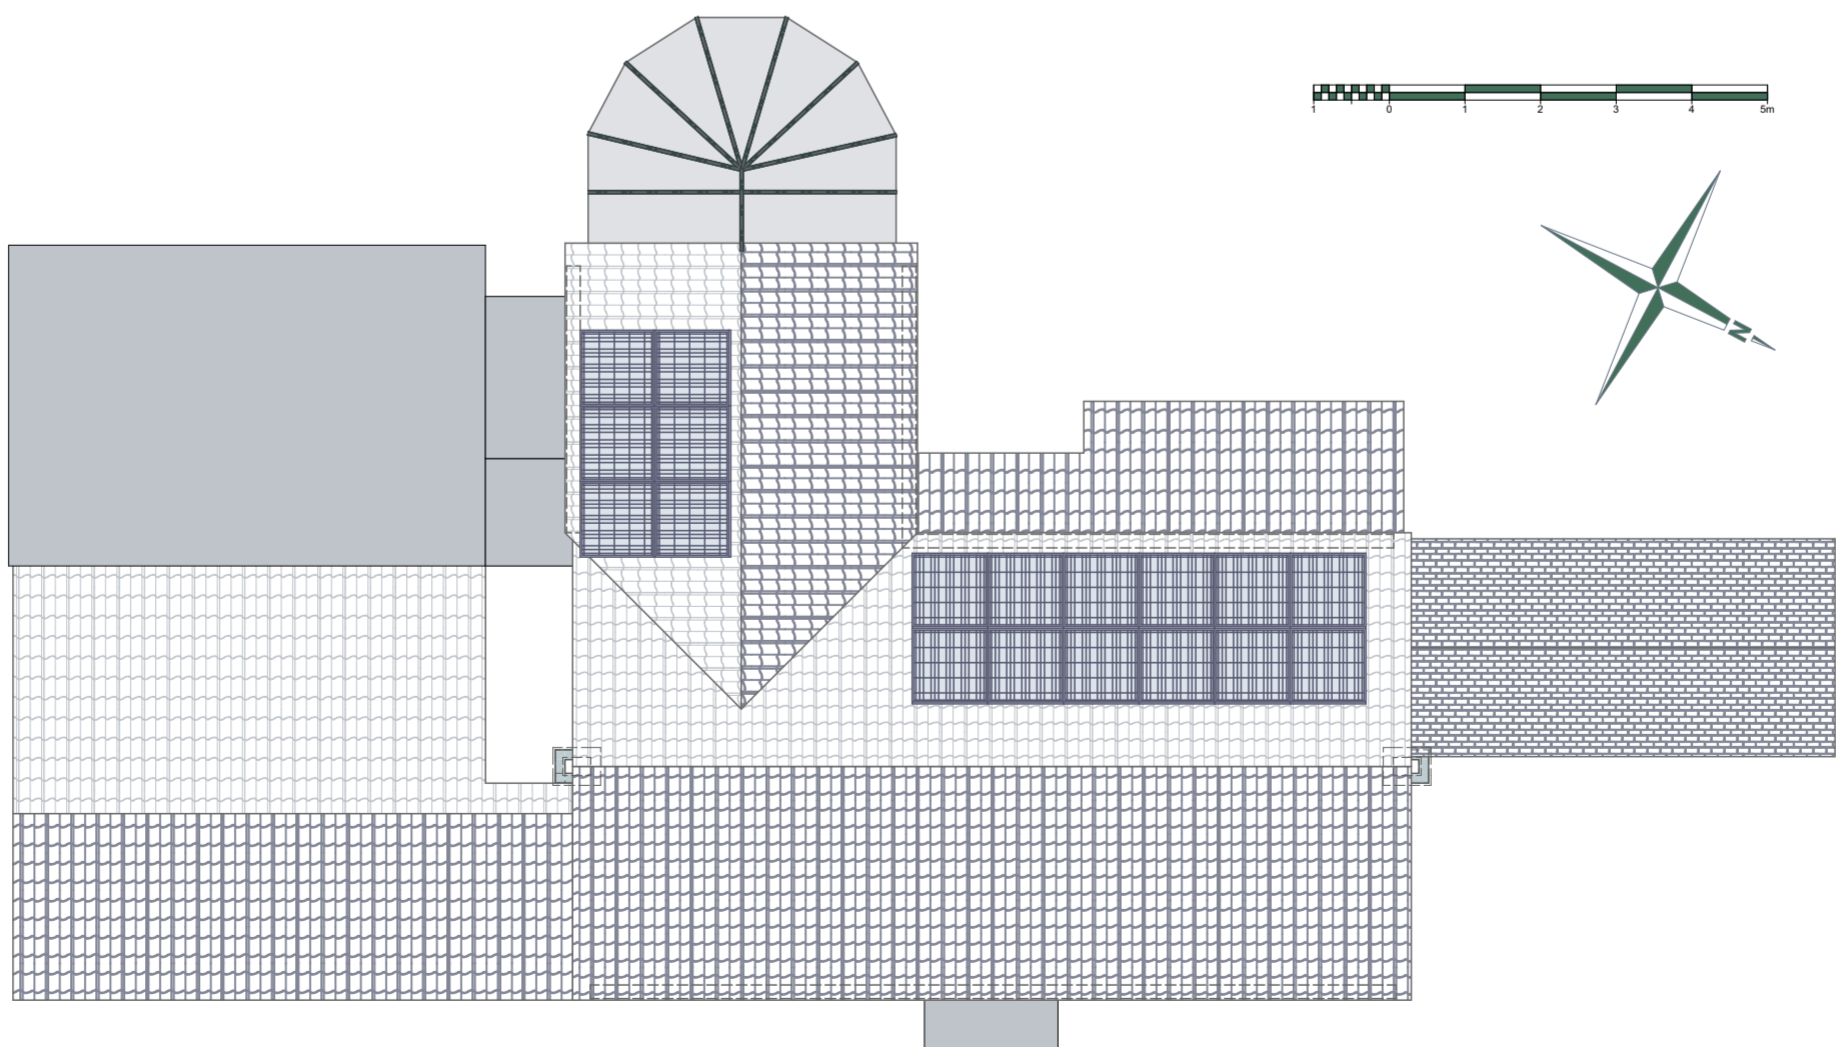

2. Existing Roof Plan 1:100



© 2024 NEIL WARNER ARCHITECTURE LTD
ALL RIGHTS RESERVED
info@neilwarner.co.uk
01483 747705

CLIENT:
Mr A Wells & Mrs C
Steadman

PROJECT DESCRIPTION:
Detached Single Garage

PROJECT STATUS:
PLANNING ISSUE

SITE ADDRESS:
Waterside Cottage, Ripley,
Guildford, Surrey

Rev. 0
Date
Rev. Detail

SCALE: 1:100
PRINT: A2
CHECKED BY: NW
DATE: 12/02/2024 08:18

DRAWING TITLE:
Existing Floor Plan

DRAWING NUMBER:
A-103P

not for construction