


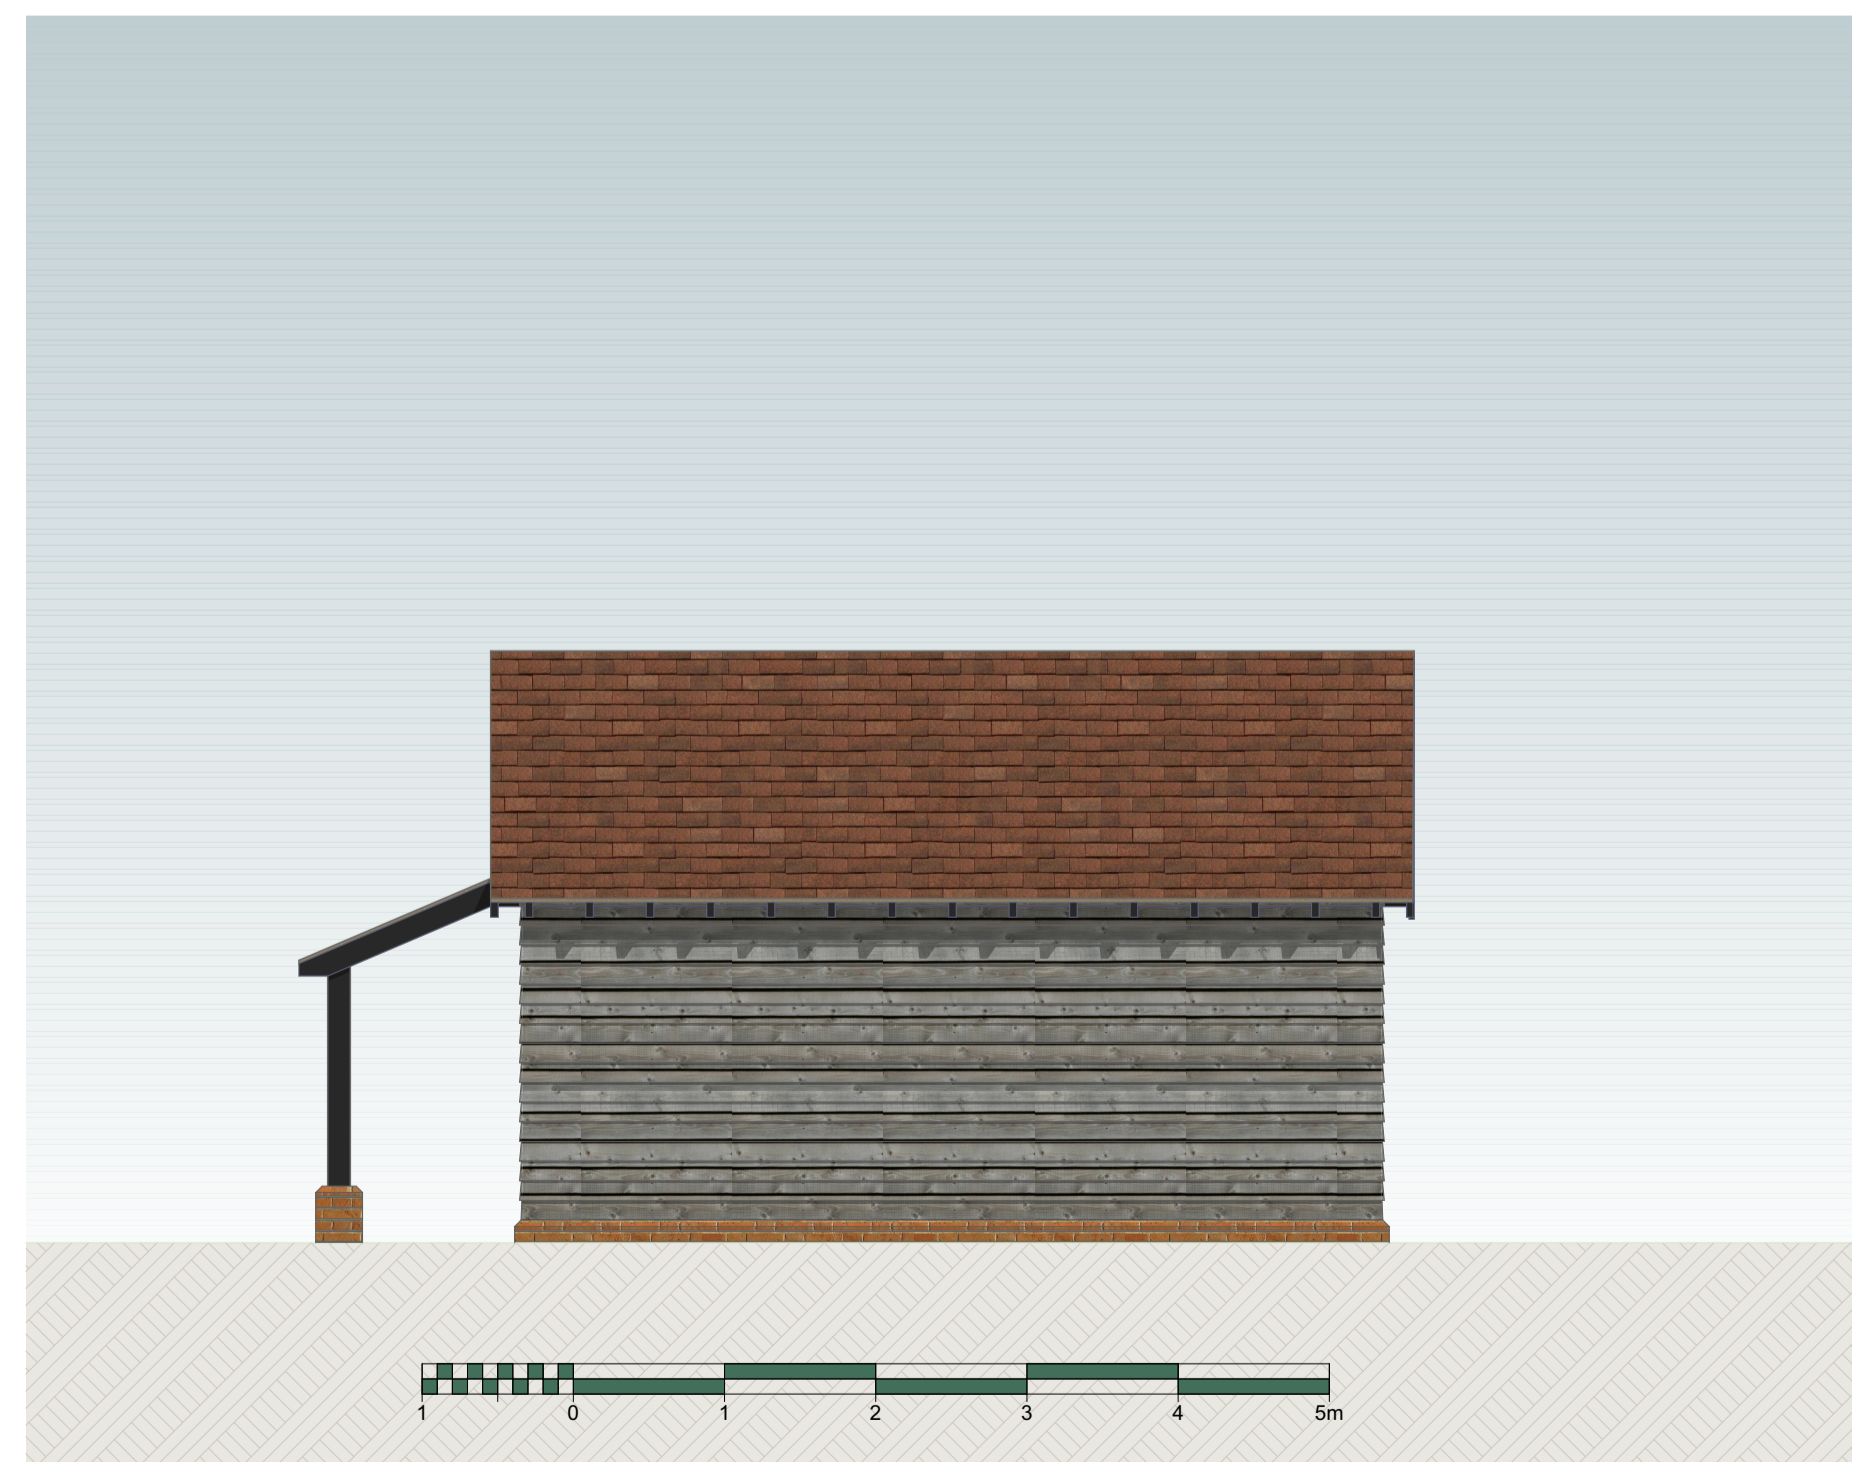

W

Proposed Rear Elevation

1:50



S3

Proposed Side Elevation

1:50



© 2014 NEIL WARNER ARCHITECTURE LTD
ALL RIGHTS RESERVED
neil@neilwarner.co.uk
01483 747752

CLIENT:
Mr A Wells & Mrs C
Steadman

PROJECT DESCRIPTION:
Detached Single Garage

PROJECT STATUS:
PLANNING ISSUE

SITE ADDRESS:
Waterside Cottage, Ripley,
Guildford, Surrey

Rev. 0
Date
Rev. Detail

SCALE: 1:50
PRINT: A1
CHECKED BY: NW
DATE: 12/02/2024 08:18

DRAWING TITLE:
Proposed W and N
Elevations

DRAWING NUMBER:
A-203P

not for construction