


**Notes**


This drawing and design is for use solely in connection with the project described below. The drawing and design is the property of AJ Day RIBA and must not be revised, loaned or copied without written consent. All dimensions and setting out to be checked on site before construction. Do not scale from the drawing. The drawing is to be read in conjunction with all other information relevant to the project. Any apparent discrepancy is to be brought to the attention of AJ Day RIBA.

CAJ Day RIBA


REV	AMENDMENT	BY	CHECK	DATE
-	Planning Issue	AJD		06.07.23

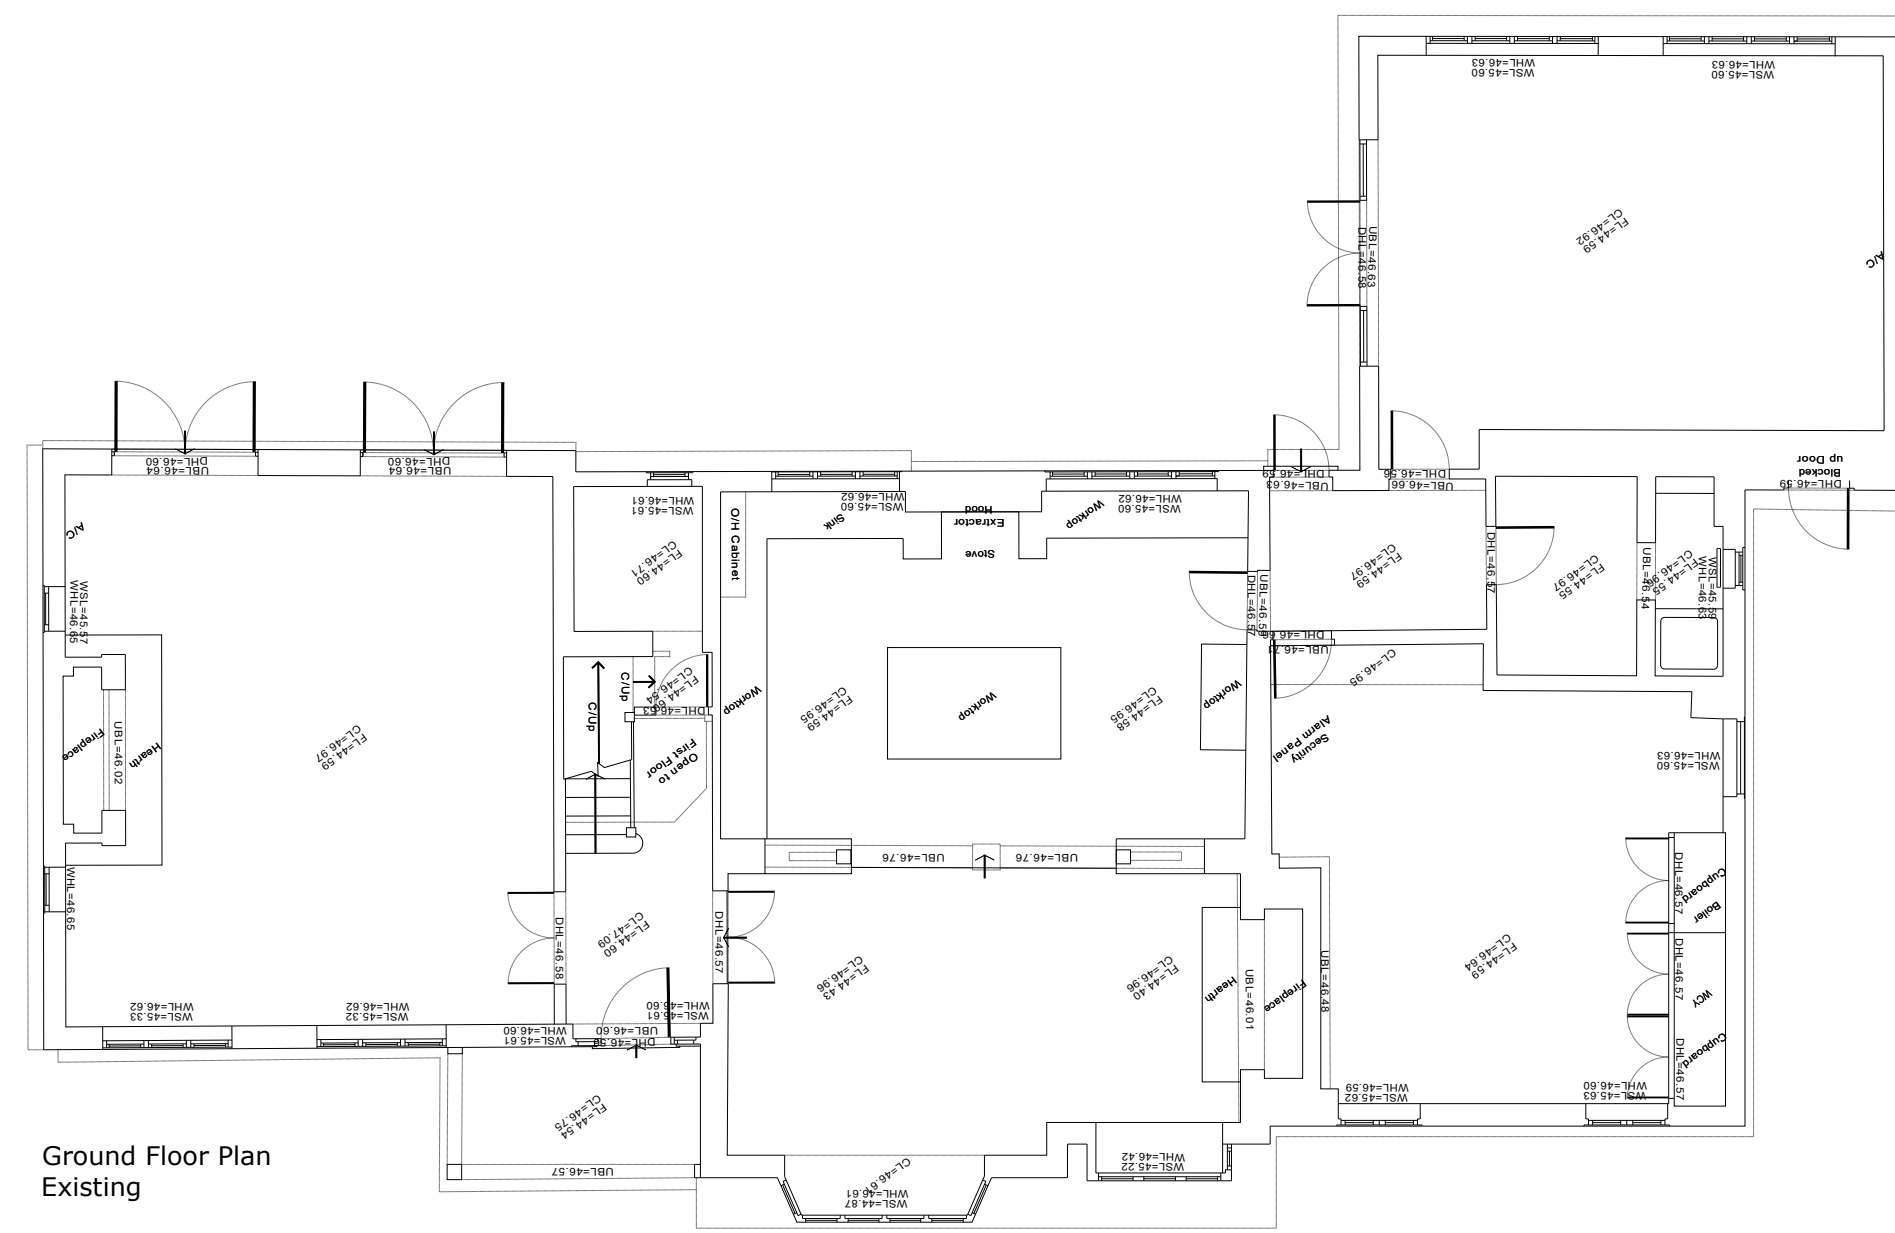


Ground Floor Plan Existing

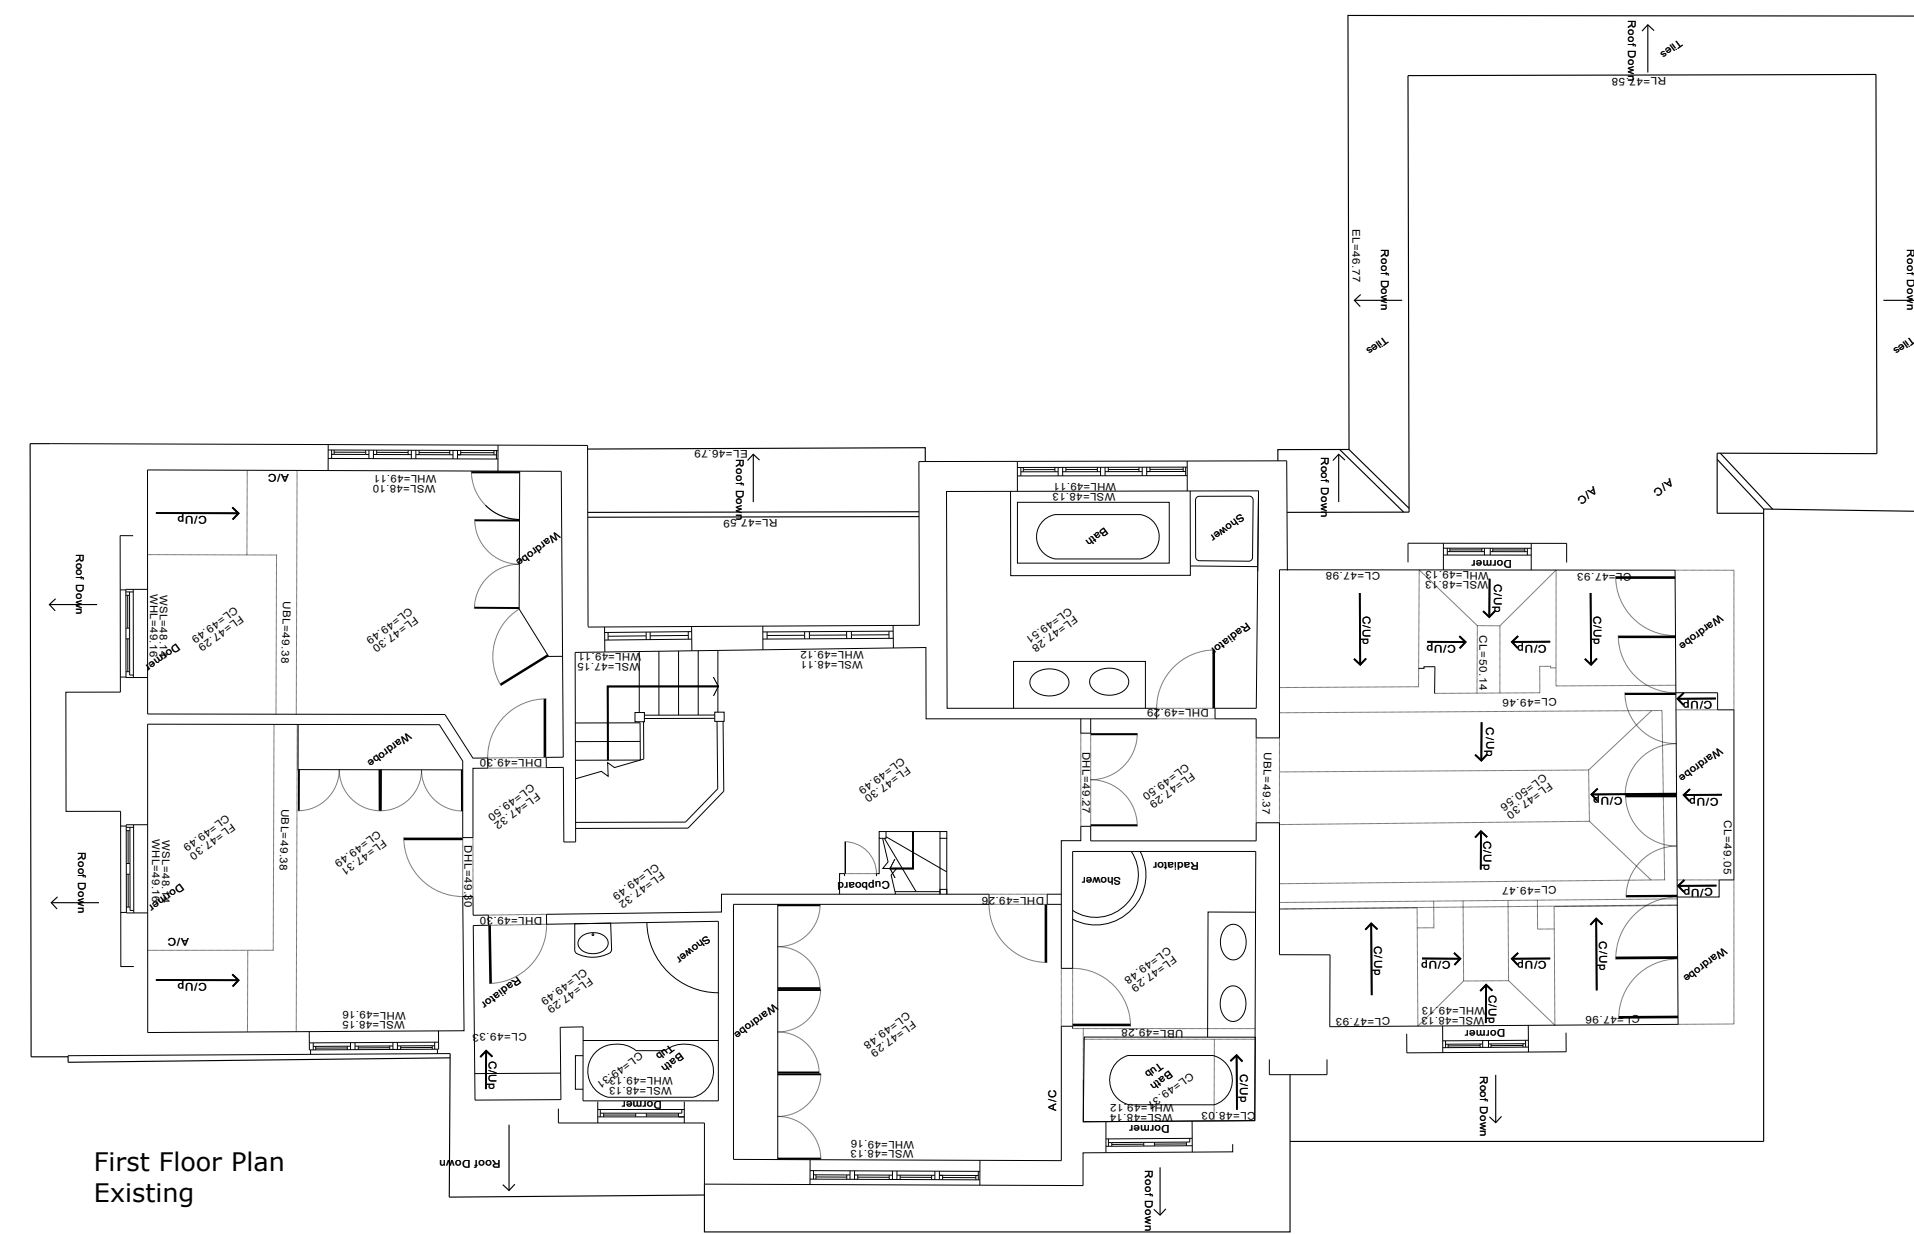


First Floor Plan Existing

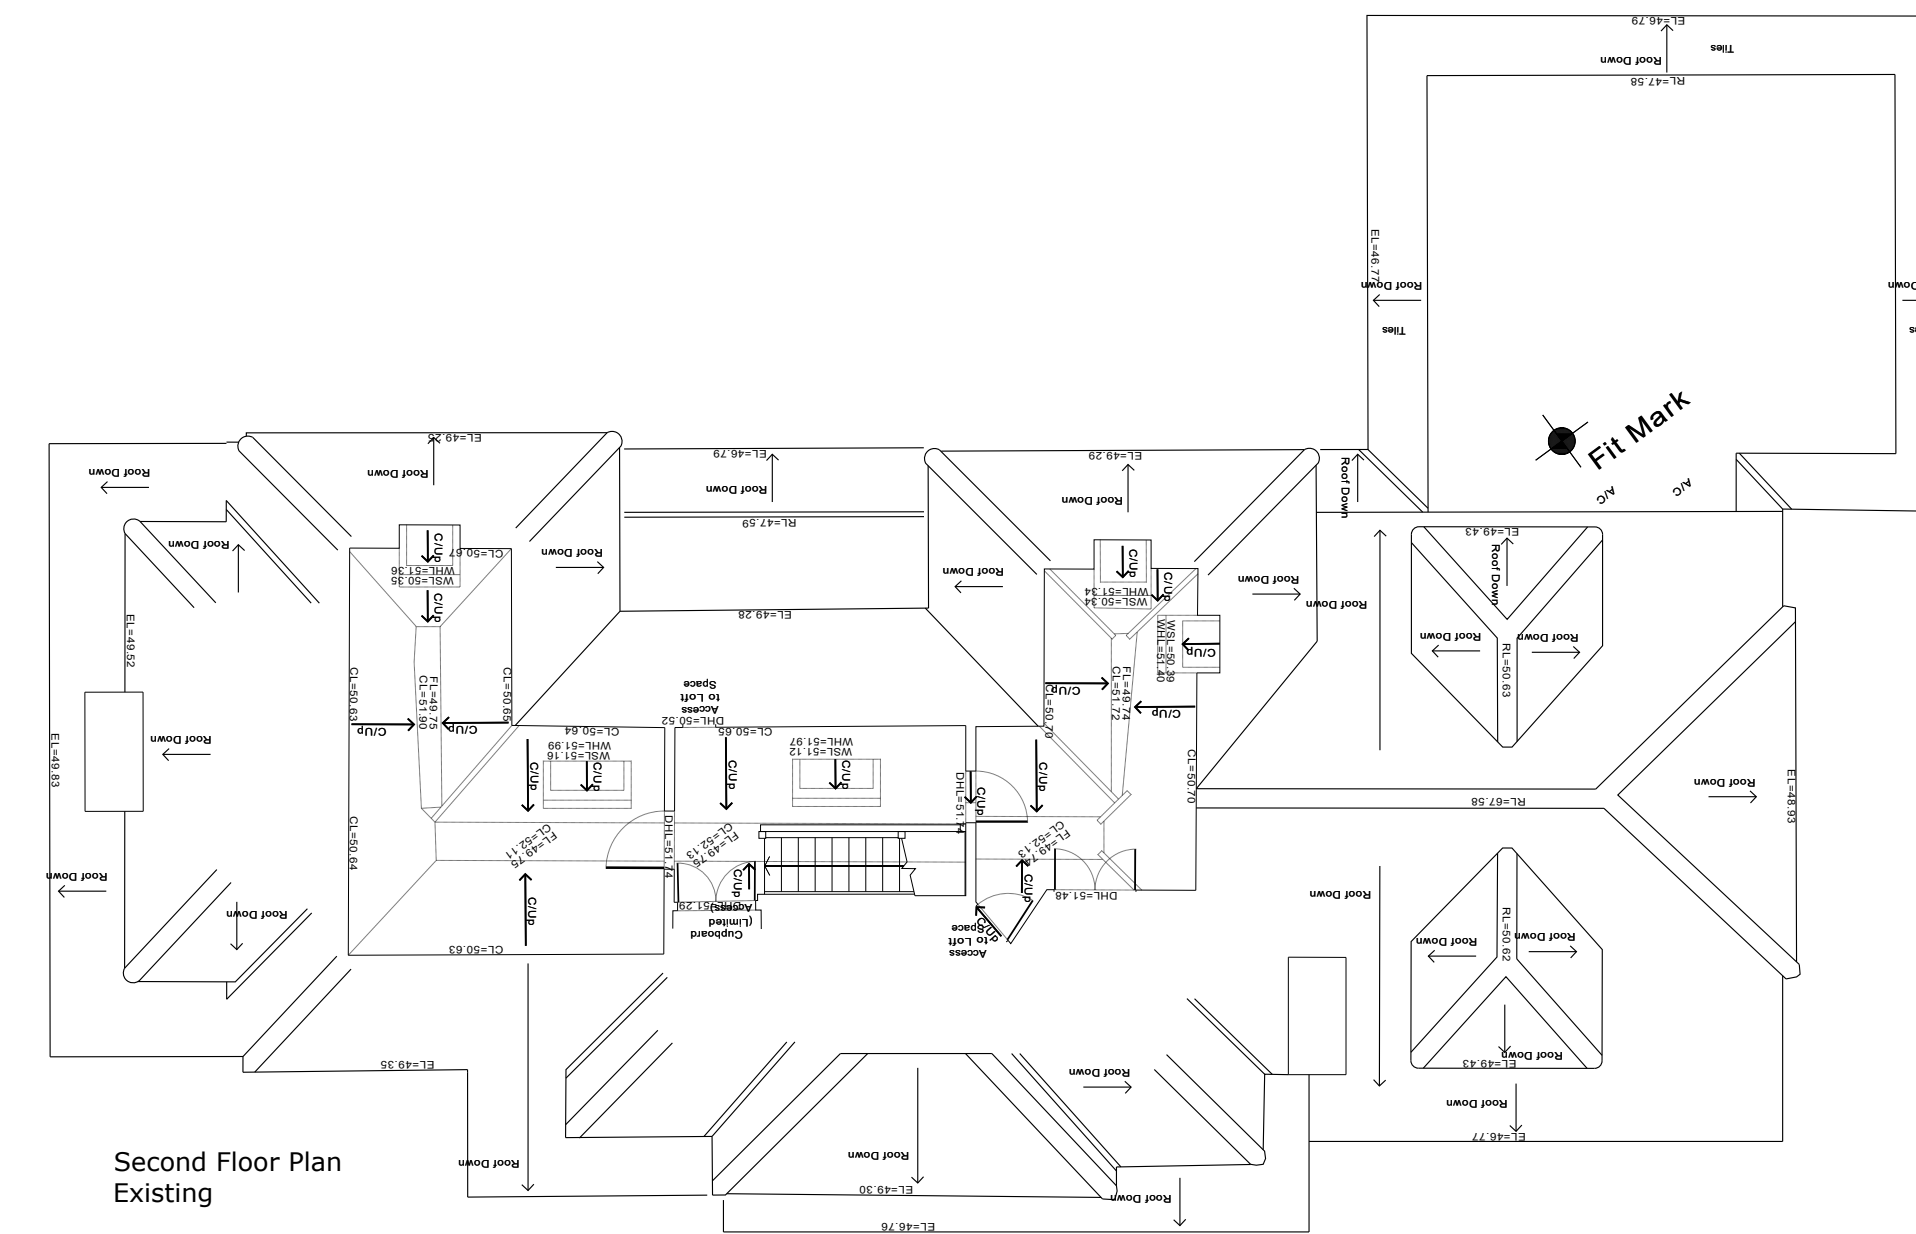


Second Floor Plan Existing

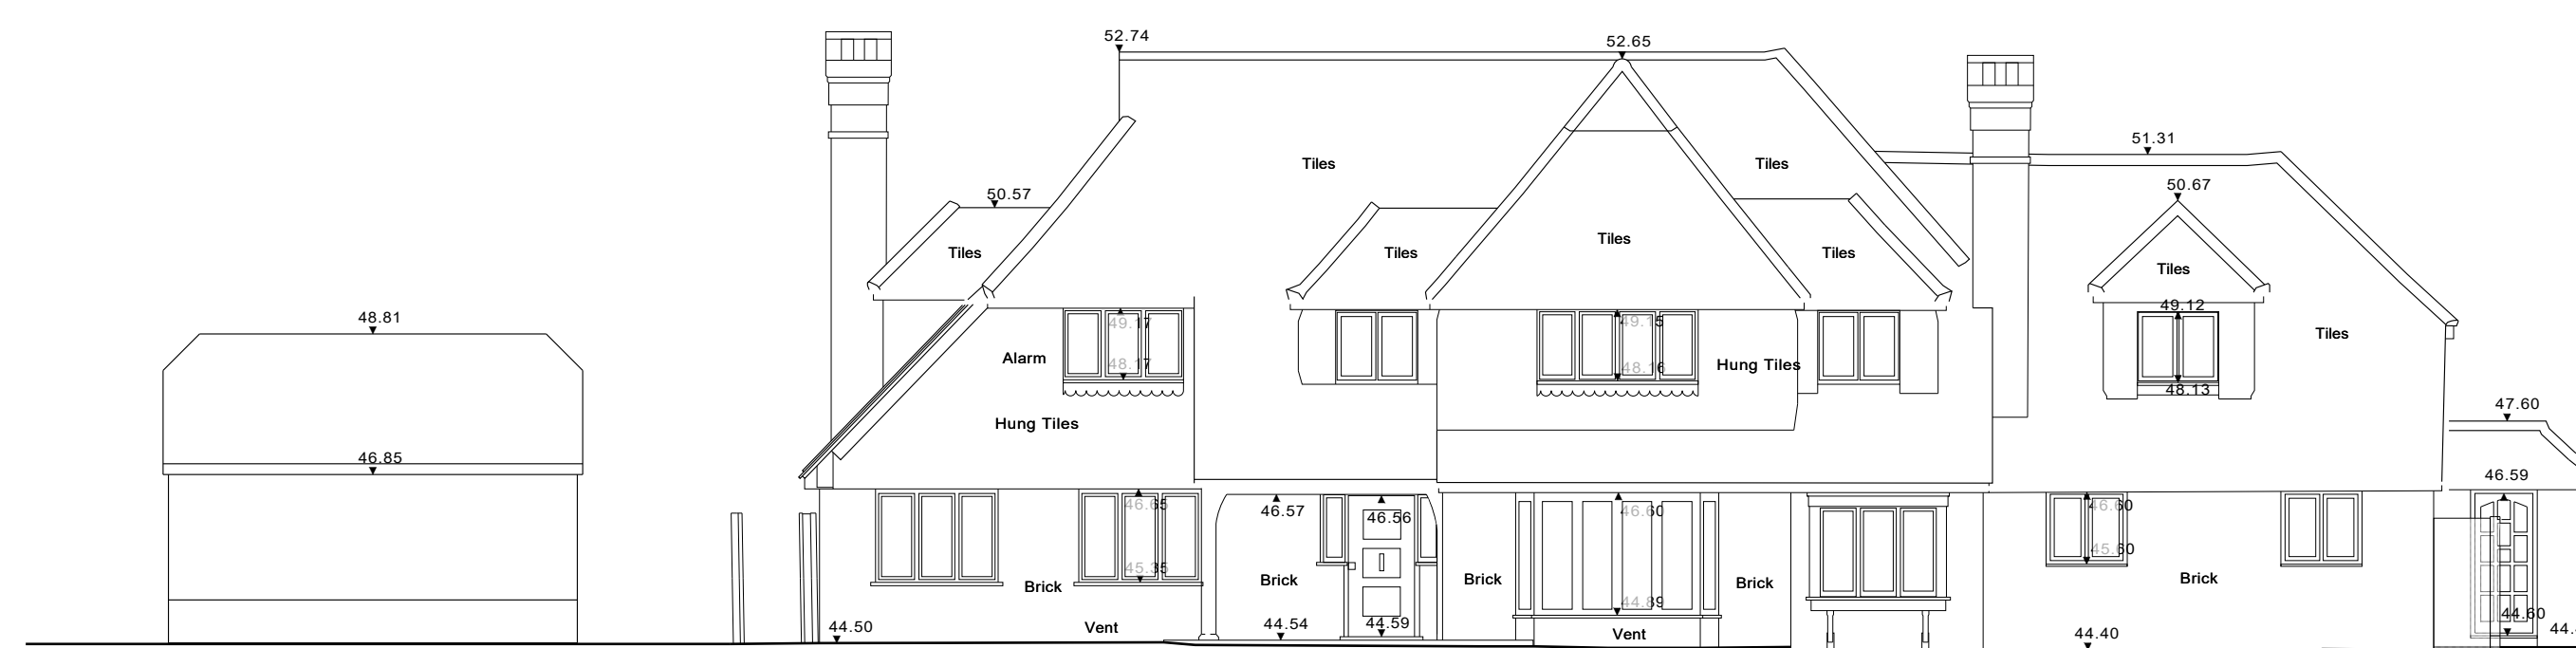


Front Elevation (NE) Existing

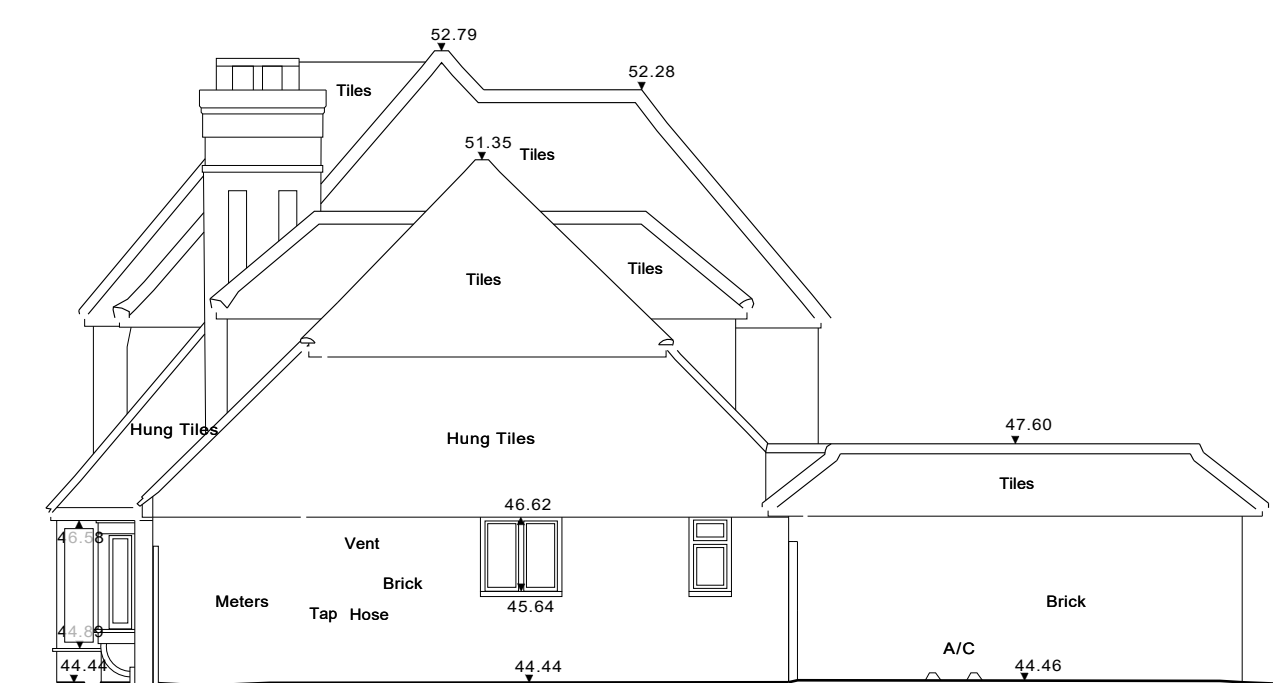

Side Elevation (NW) Existing

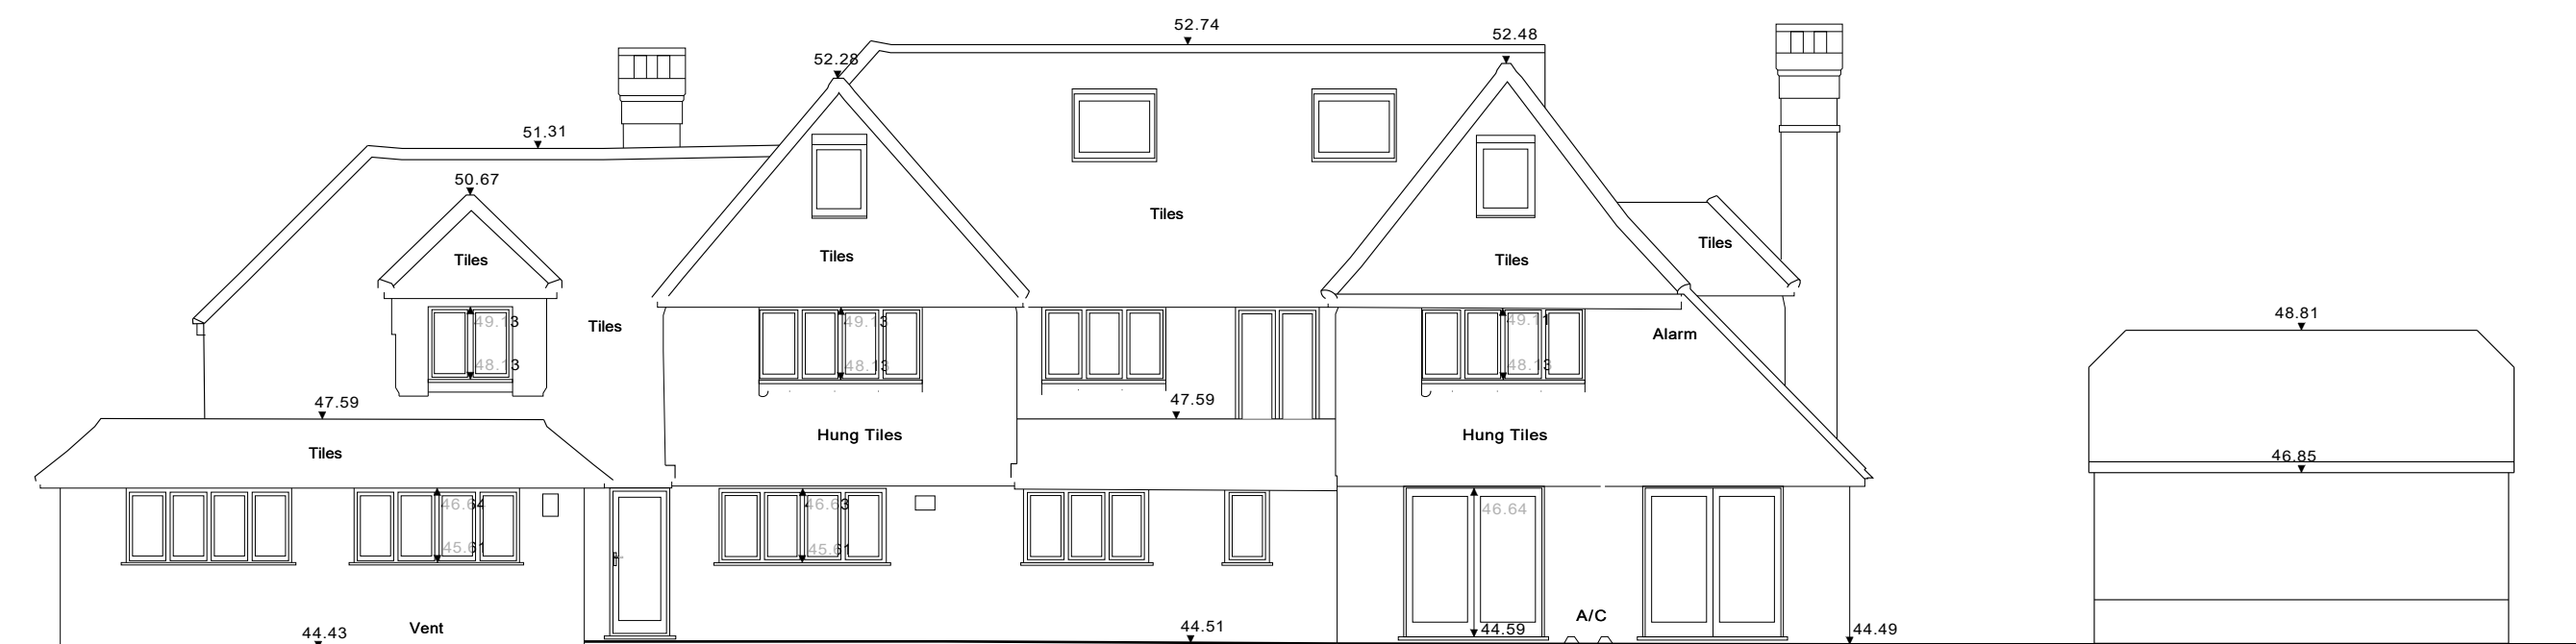

Rear Elevation (SW) Existing

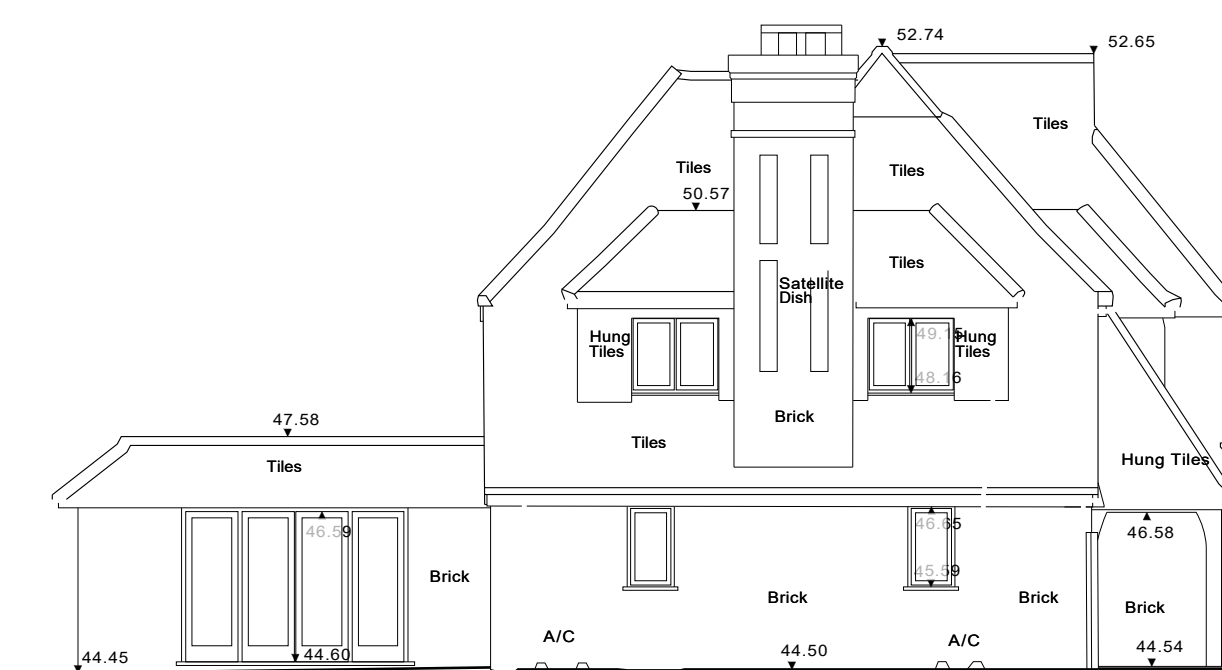

Side Elevation (SE) Existing

**PLANNING ISSUE**

**d-10**architects  
Tel: 07932 621085 Email: aday@d-10architects.com

TITLE  
**Plans & Elevations Existing**

CLIENT  
**Darlington's Residential Ltd**

PROJECT  
**Oaktrees, Clandon Road**

SCALE  
**1:100@ A1**

DATE  
**July 2023**

DRG. No. **3262\_102** REV **-**

