




key:-	ceiling height
ch	Floor level relative to external survey
fl	head height from floor
h	head height from floor
in	inversion height
min	minimum height from floor
max	maximum height from floor
s	sill height from floor
u/s	height to underside

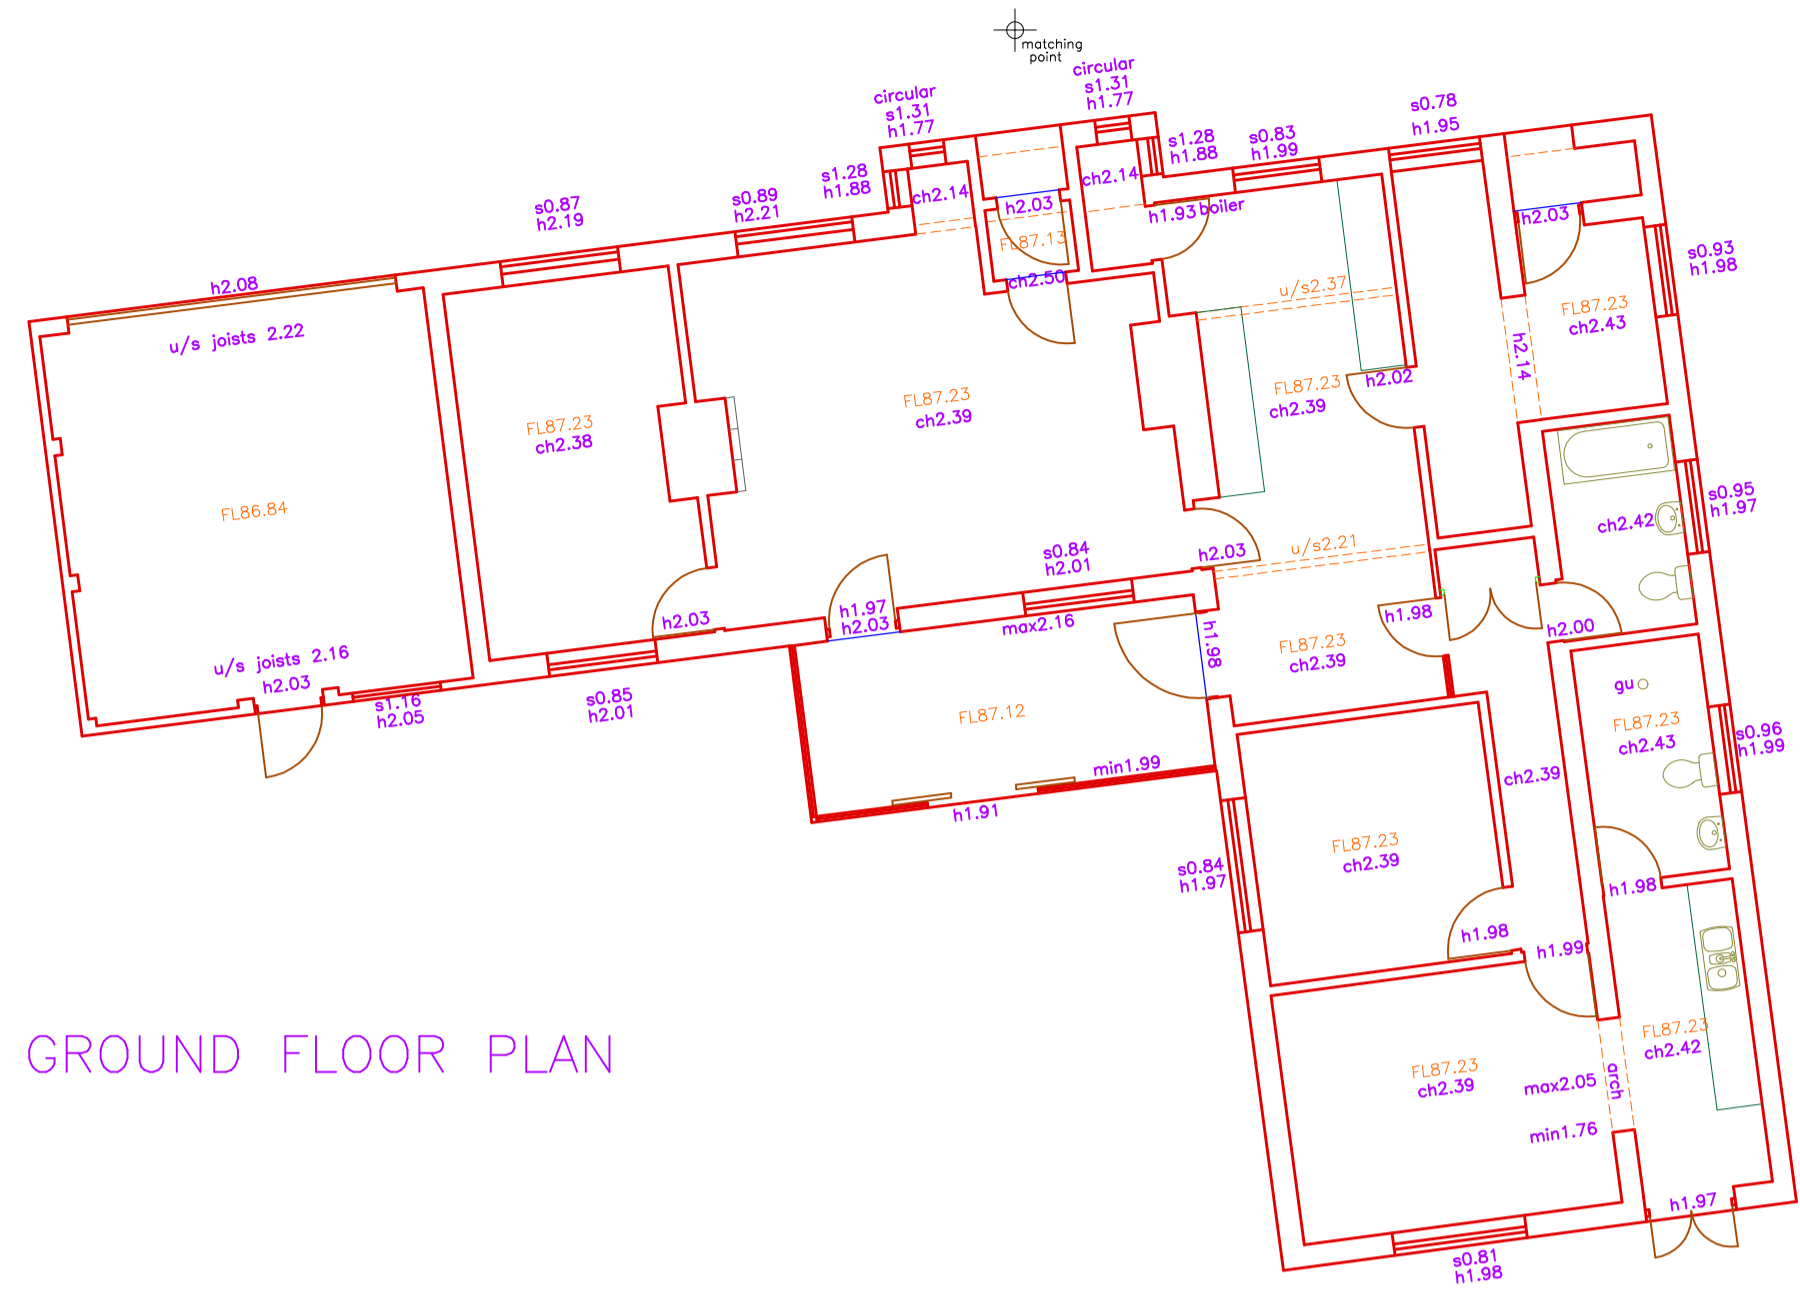


GROUND FLOOR PLAN

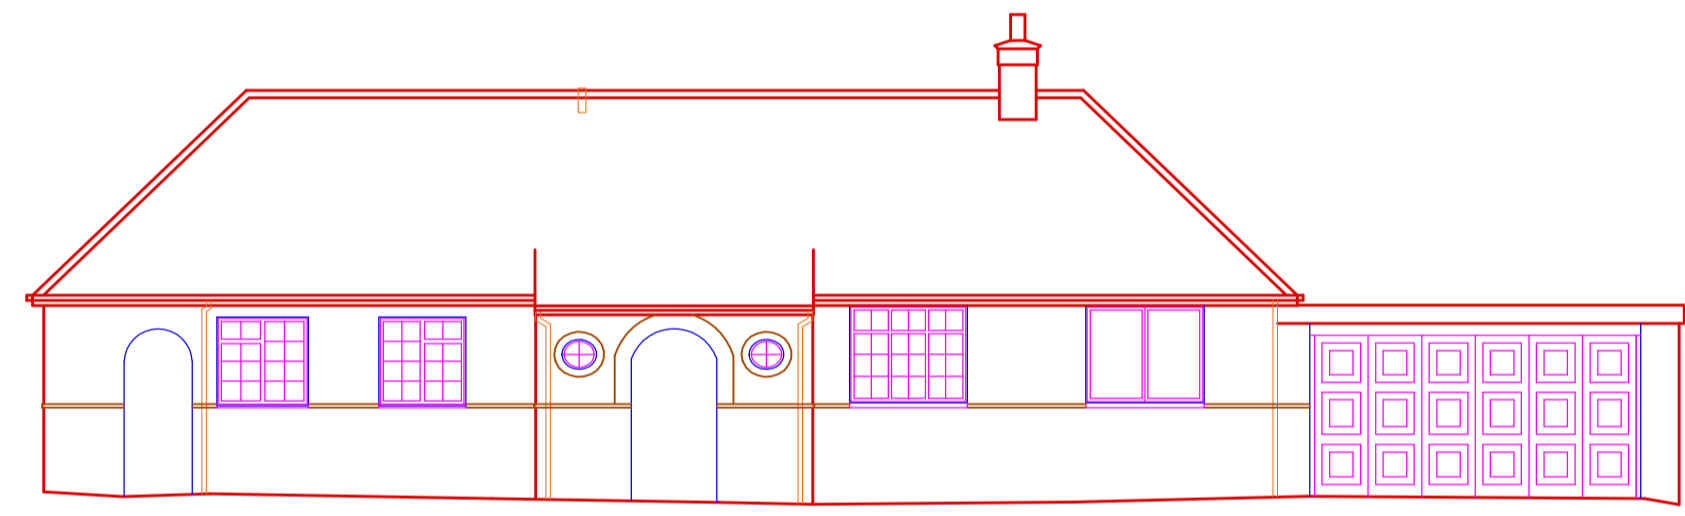


85.00m DATUM
NORTH ELEVATION

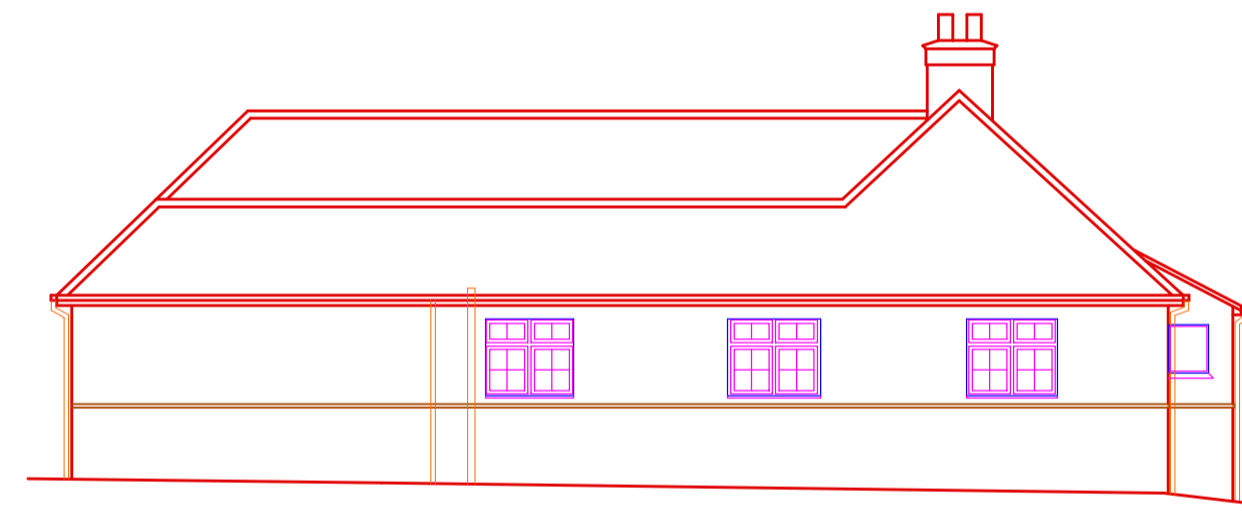


85.00m DATUM
EAST ELEVATION

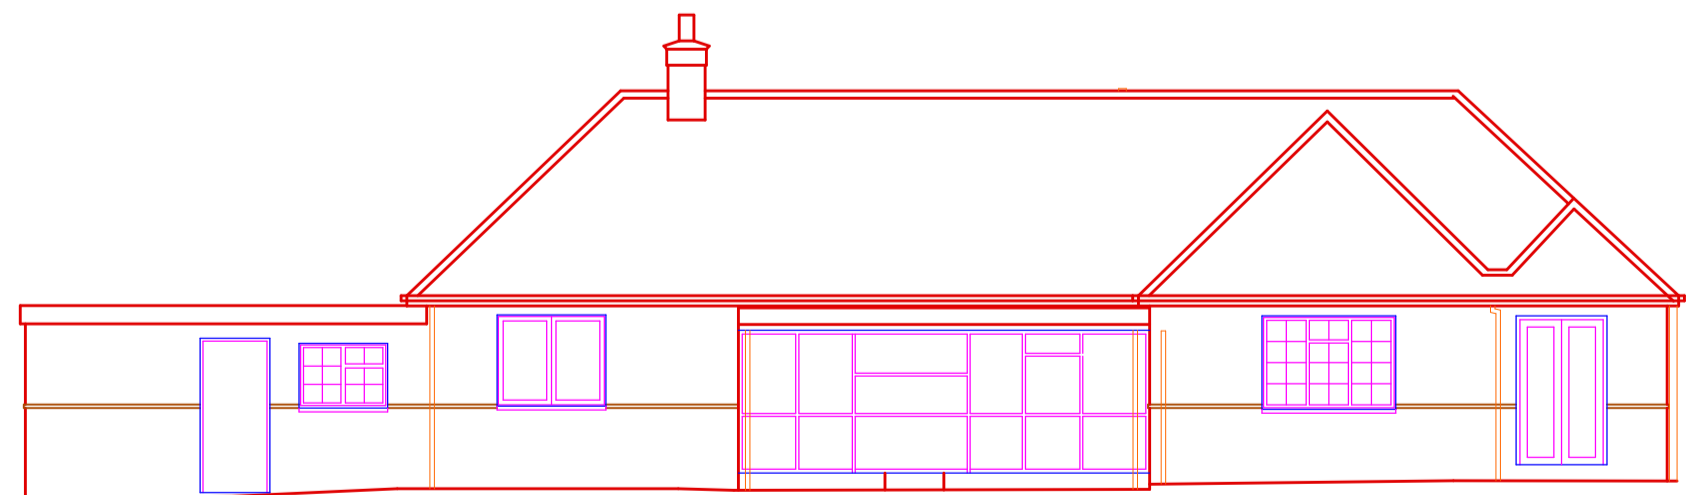

85.00m DATUM
SOUTH ELEVATION

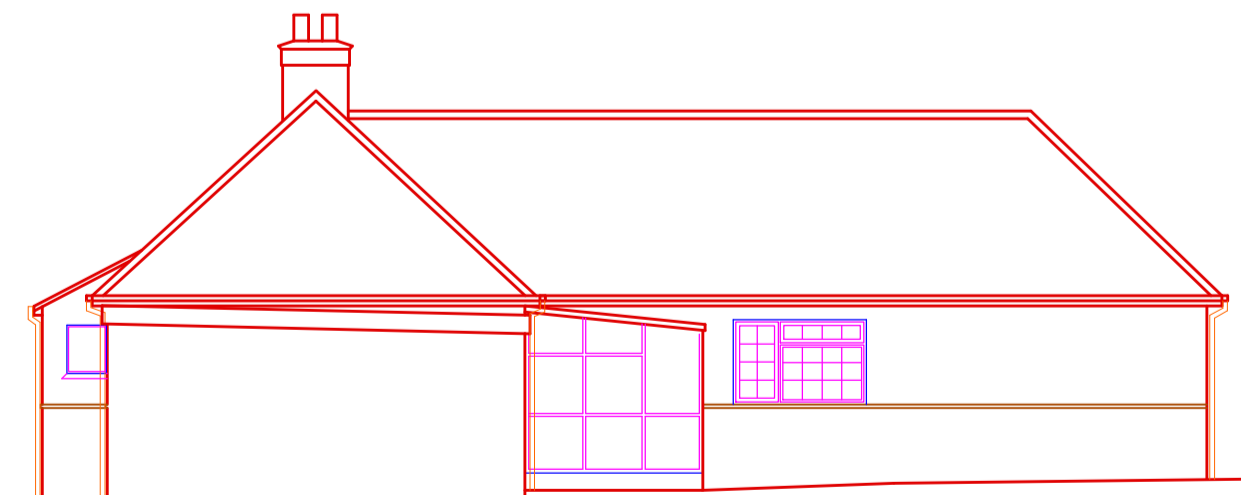

85.00m DATUM
WEST ELEVATION

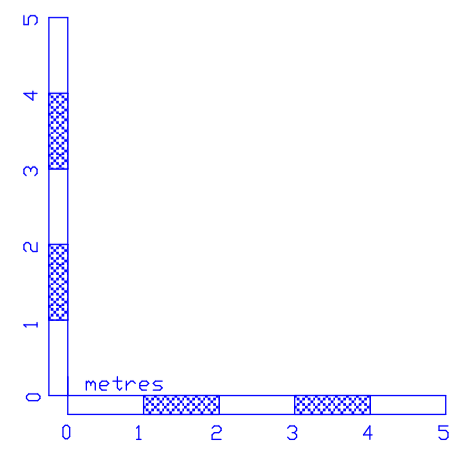

NOTES:
LEVELS RELATE TO D.S. DATUM
ALL DIMENSIONS & LEVELS SHOWN IN METRES
ON SITE DIMENSION ACCURACY IS TAKEN RELATIVE TO THE PRINTED SCALE AND SHOULD BE CHECKED ON SITE WHERE OF CRITICAL IMPORTANCE

P STUBBINGTON LAND SURVEYS LTD	
THE MEAD DURLEY BROOK ROAD DURLEY SOUTHAMPTON HAMPSHIRE SO32 2AR TEL : 023 8060 1876 MOBILE - 07973 348165 EMAIL - PAUL@PSLANDSURVEYS.COM	
CONTRACT:-	DOWNHAVEN SEARLE LANE FARNHAM
TITLE:-	BUILDING SURVEY
SCALE:-	1: 100 @A1
DRAWING NO.	10849/02
DATE:-	NOVEMBER 2023
SURVEYOR:-	PS/RD