




LOCATION PLAN @ 1:1250

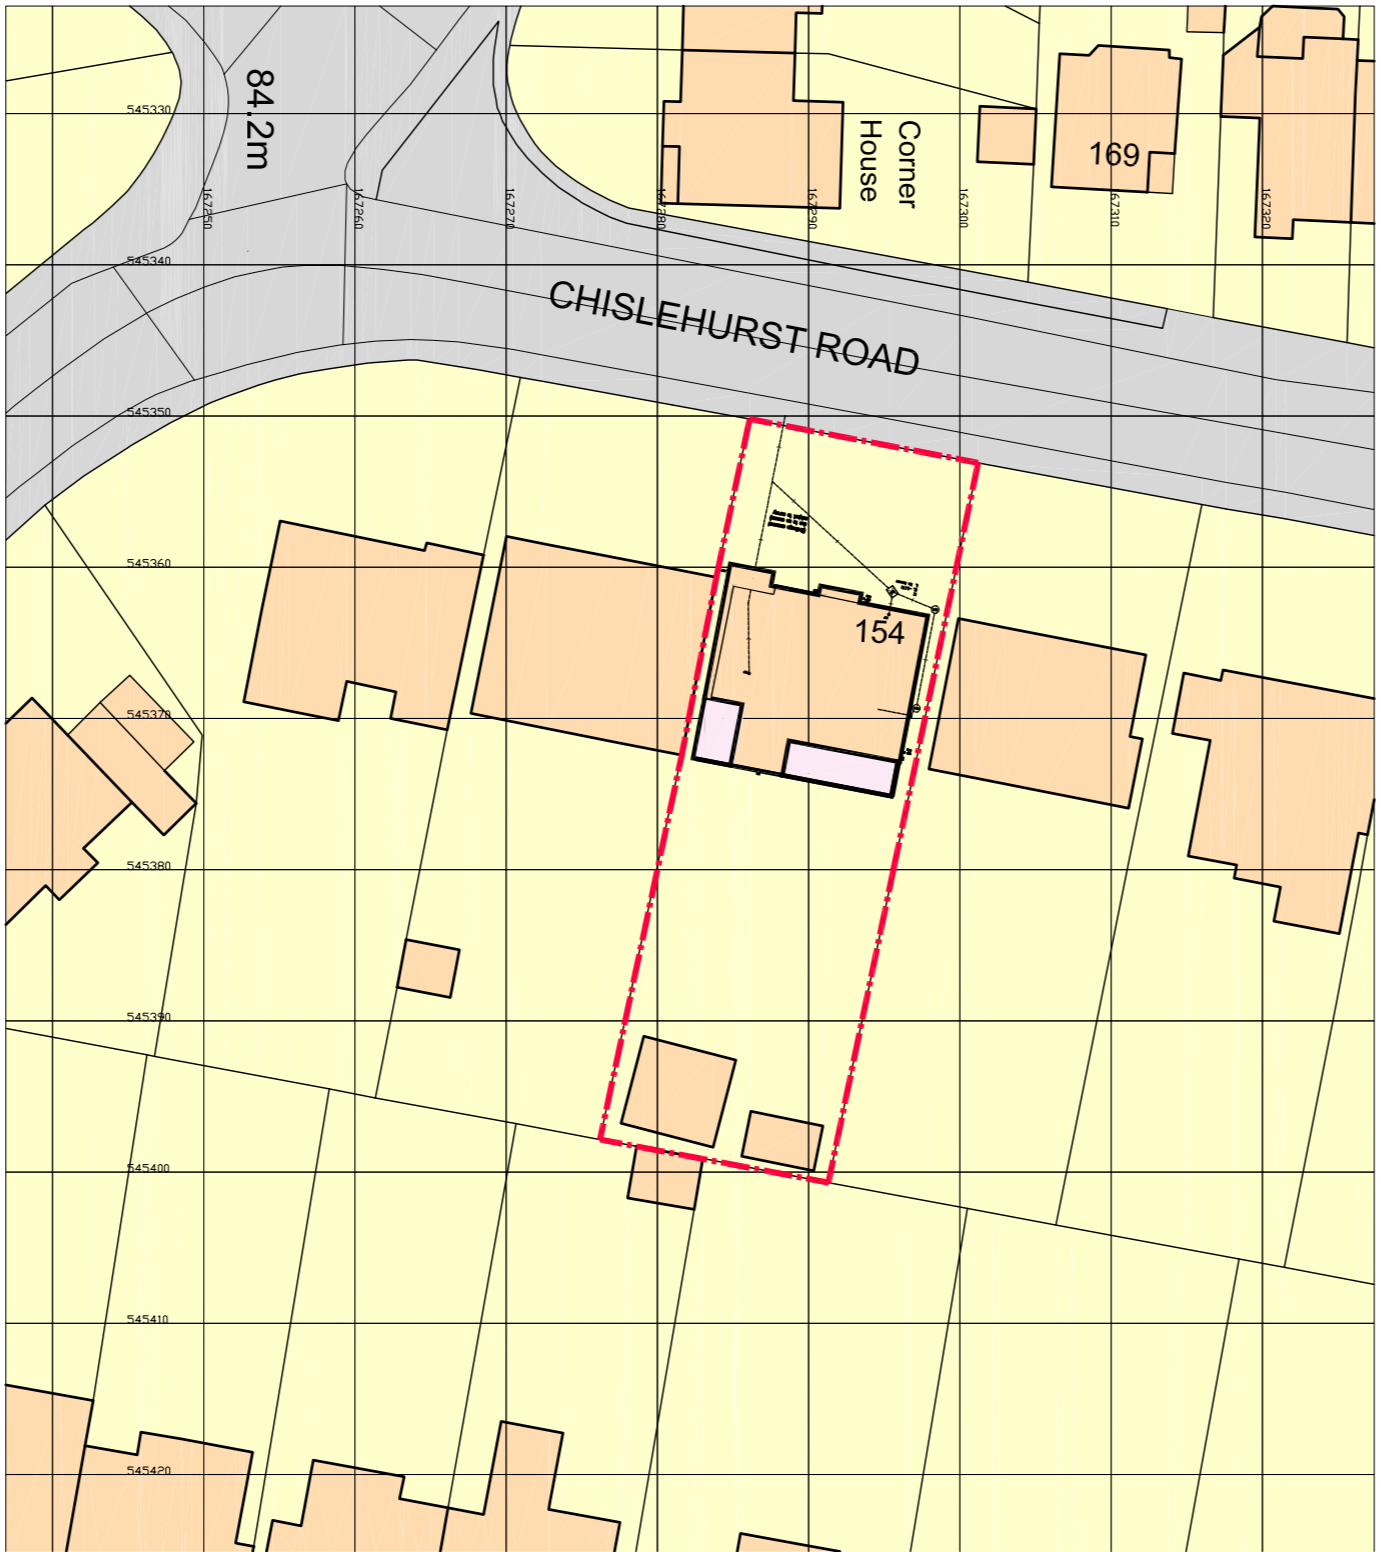


Ordnance Survey, (c) Crown Copyright 2022.  
All rights reserved. Licence number 100022432

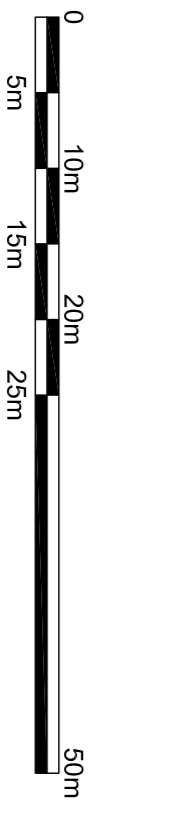

BLOCK PLAN @ 1:500

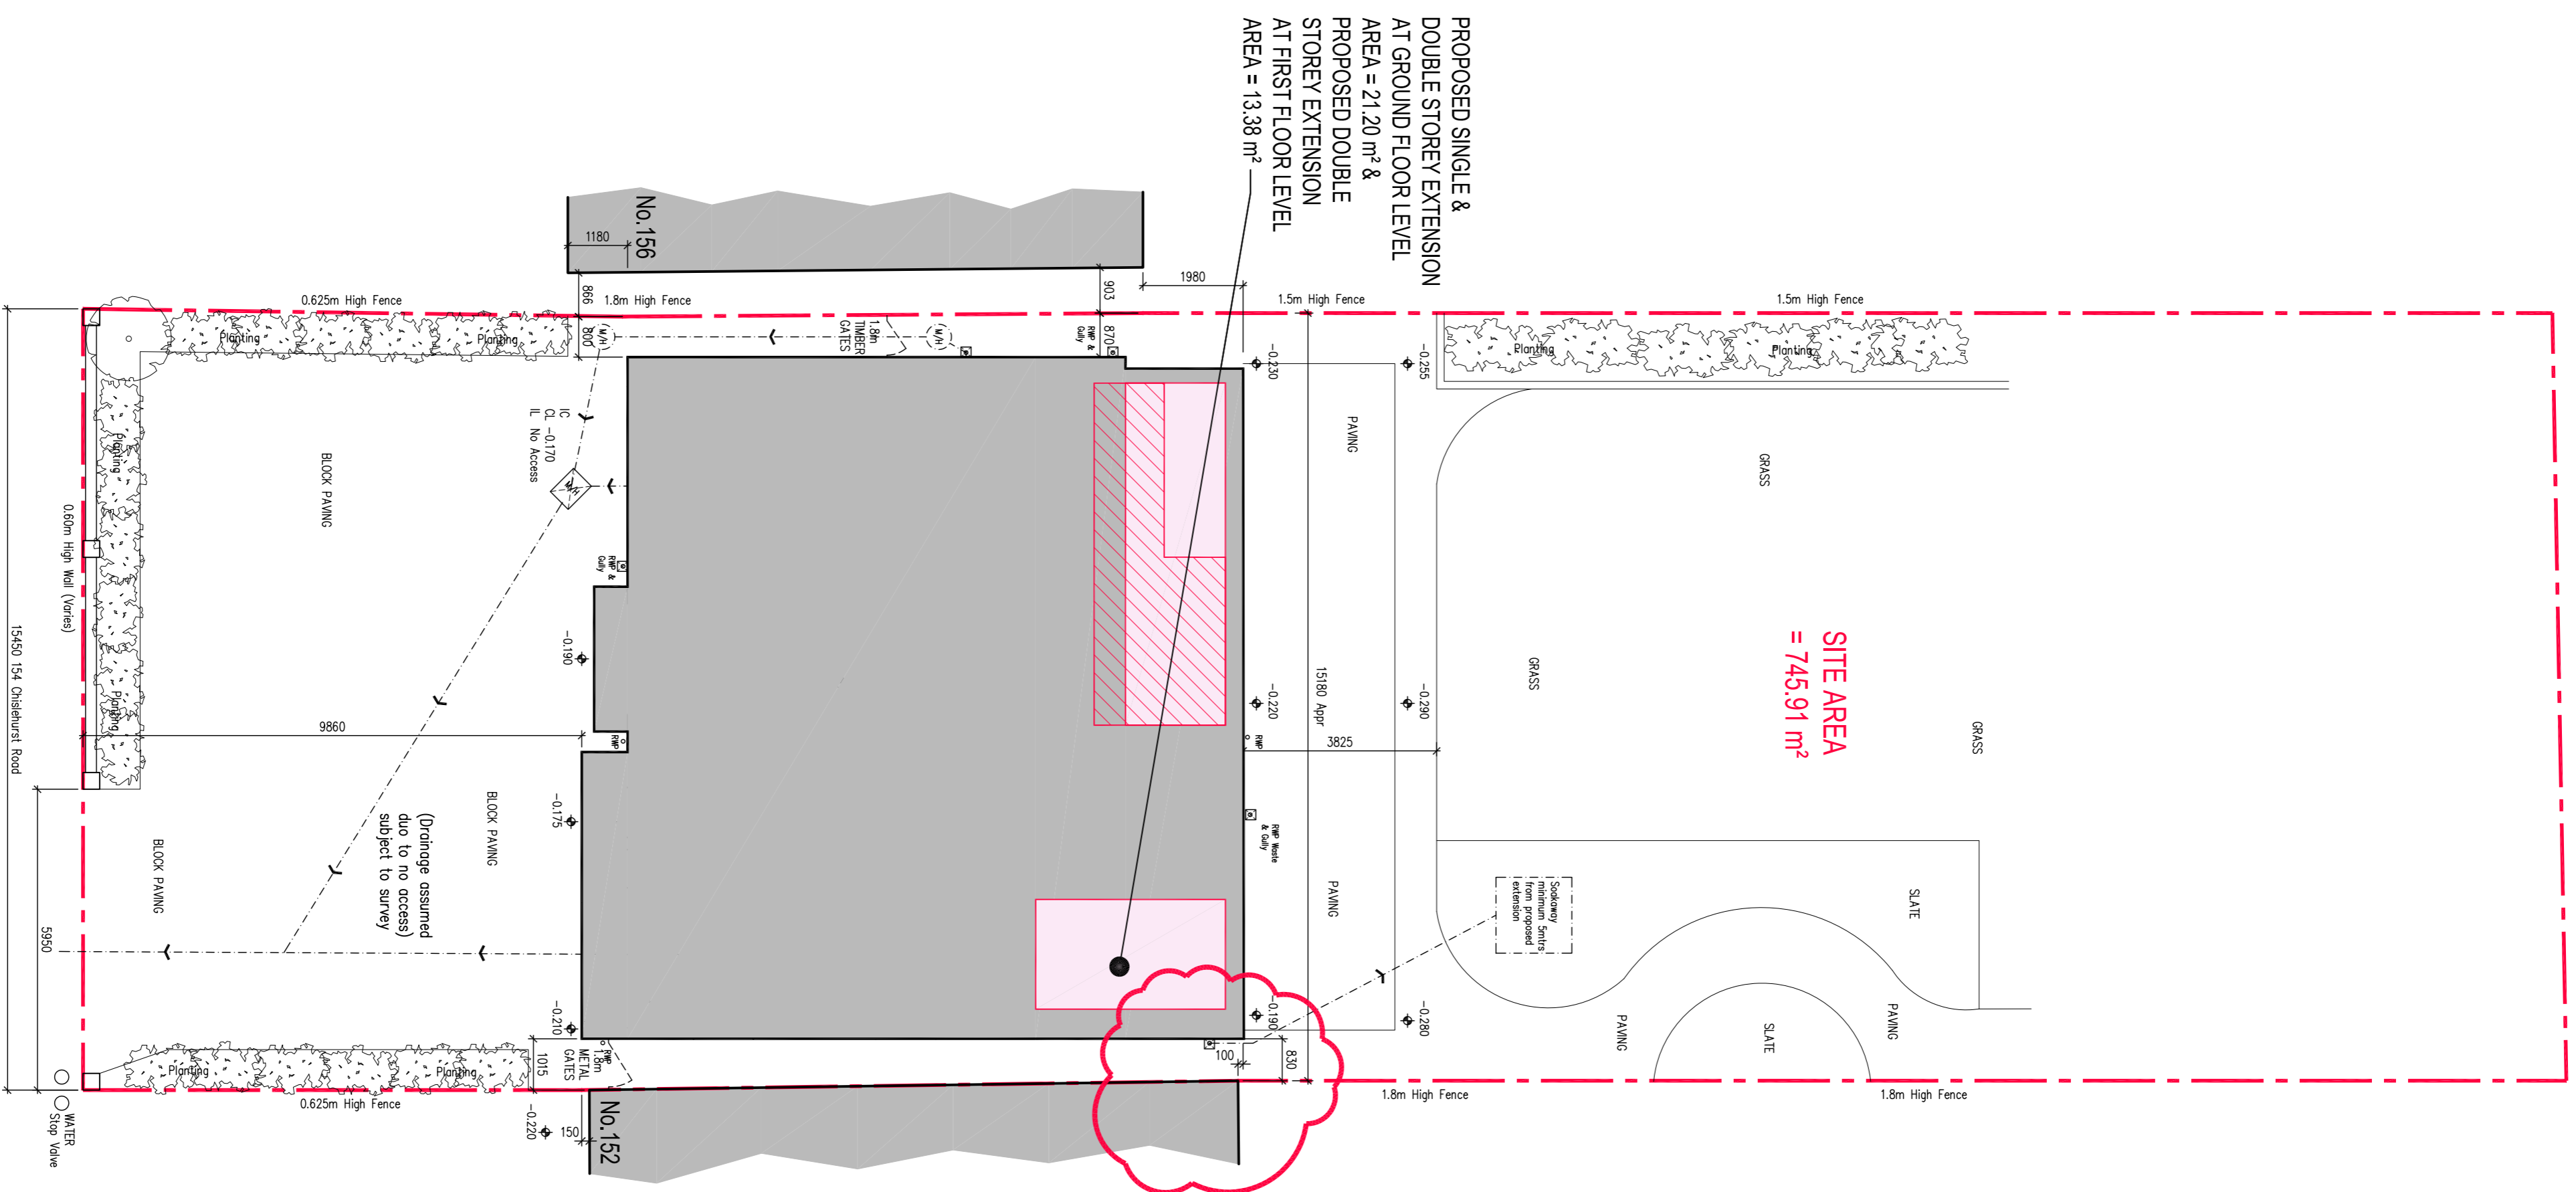

PROPOSED SITE PLAN @ 1:100

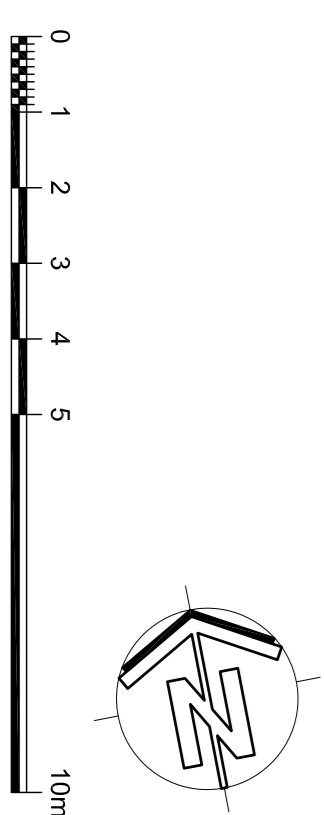


NOTES

Do not scale this drawing.  
All dimensions and levels to be checked by contractor on site prior to commencement of works.

KEY

- BOUNDARY LINE
- SITE AREA = 745.91 m<sup>2</sup>
- EXISTING AREA
- PROPOSED GROUND FLOOR EXTENSION  
AREA = 21.20 m<sup>2</sup>
- PROPOSED FIRST FLOOR EXTENSION  
AREA = 13.38 m<sup>2</sup>

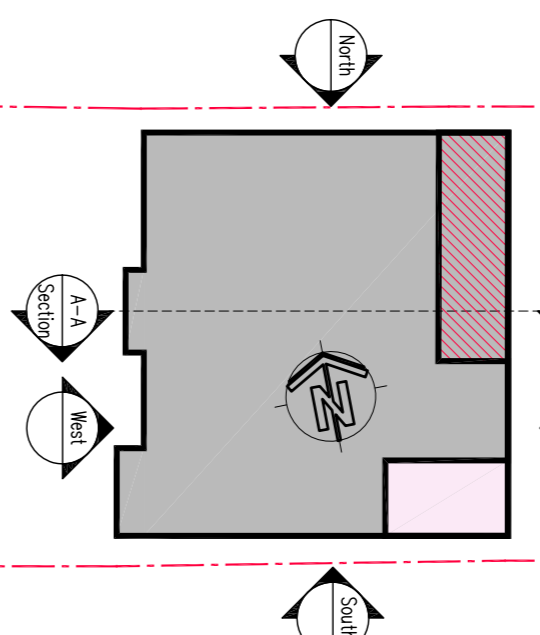

Elevation / Section Key

ISSUED FOR:  
**PLANNING**

Drawn by: CAD	Scale: 1:500	Date: 19.03.2022
Designed by: SP	Checked by: AP	Approved by: SP

**spa architects llp**  
architecture, design, planning

2 Governance Road, Petts Wood, Kent BR6 10W  
Tel: 01892 813800 | Email: info@spaarchitects.com

**Client**  
Mrs Anastasiya Nikolajewa

**Project Title**  
No.154 Chislehurst Road  
Petts Wood, BR6 0DT

**Drawing Title**  
Proposed Block Plan & Site Plan

Drawing No: 20220037 P021

Rev: 01