
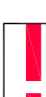

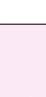

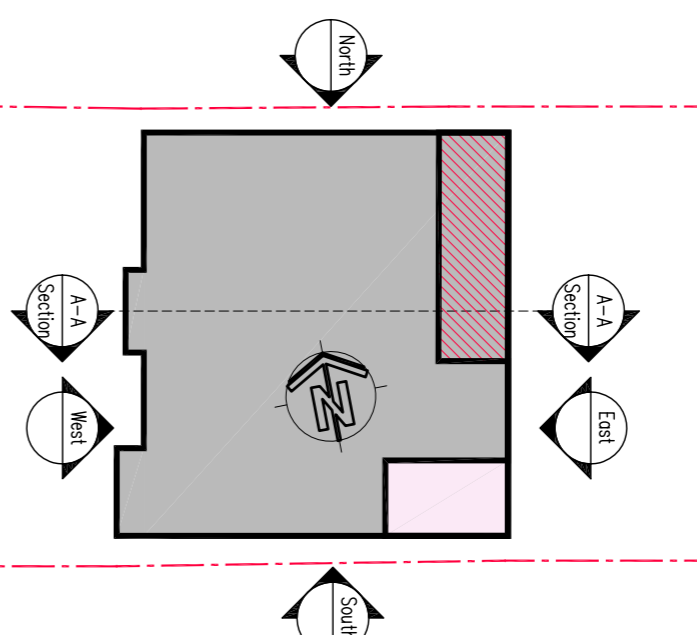


NOTES

Do not scale this drawing.
All dimensions and levels to be checked by contractor on site prior to commencement of works.

KEY

-  BOUNDARY LINE
-  SITE AREA = 745.91 m²
-  EXISTING AREA
-  PROPOSED GROUND FLOOR EXTENSION
AREA = 21.20 m²
-  PROPOSED FIRST FLOOR EXTENSION
AREA = 13.38 m²



Elevation / Section Key

ISSUED FOR:
PLANNING

Rev.	Date	By	CHK	Comment

spa architects llp
architecture, design, planning

© Copyright spa architects 2023
All rights reserved
2 Governors Road, Petts Wood, Kent BR6 10W
Tel: 01892 61380 Fax: 01892 62630
Email: info@spaarchitects.co.uk

Client
Mrs Anastasiya Nikolajewa

Project Title
No.154 Chislehurst Road
Petts Wood, BR6 0DT


Drawing Title
Proposed Floor Plans
And Roof Plan

Drawn by: CAD	Scale: 1:100 QAI	Date: 19.03.2022
Designed by: SP	Checked by: AP	Approved by: SP


Drawing No: 20220037 P022	Rev.:
-------------------------------------	--------------

DC/22/03524/FULL6 issued


02/11/22

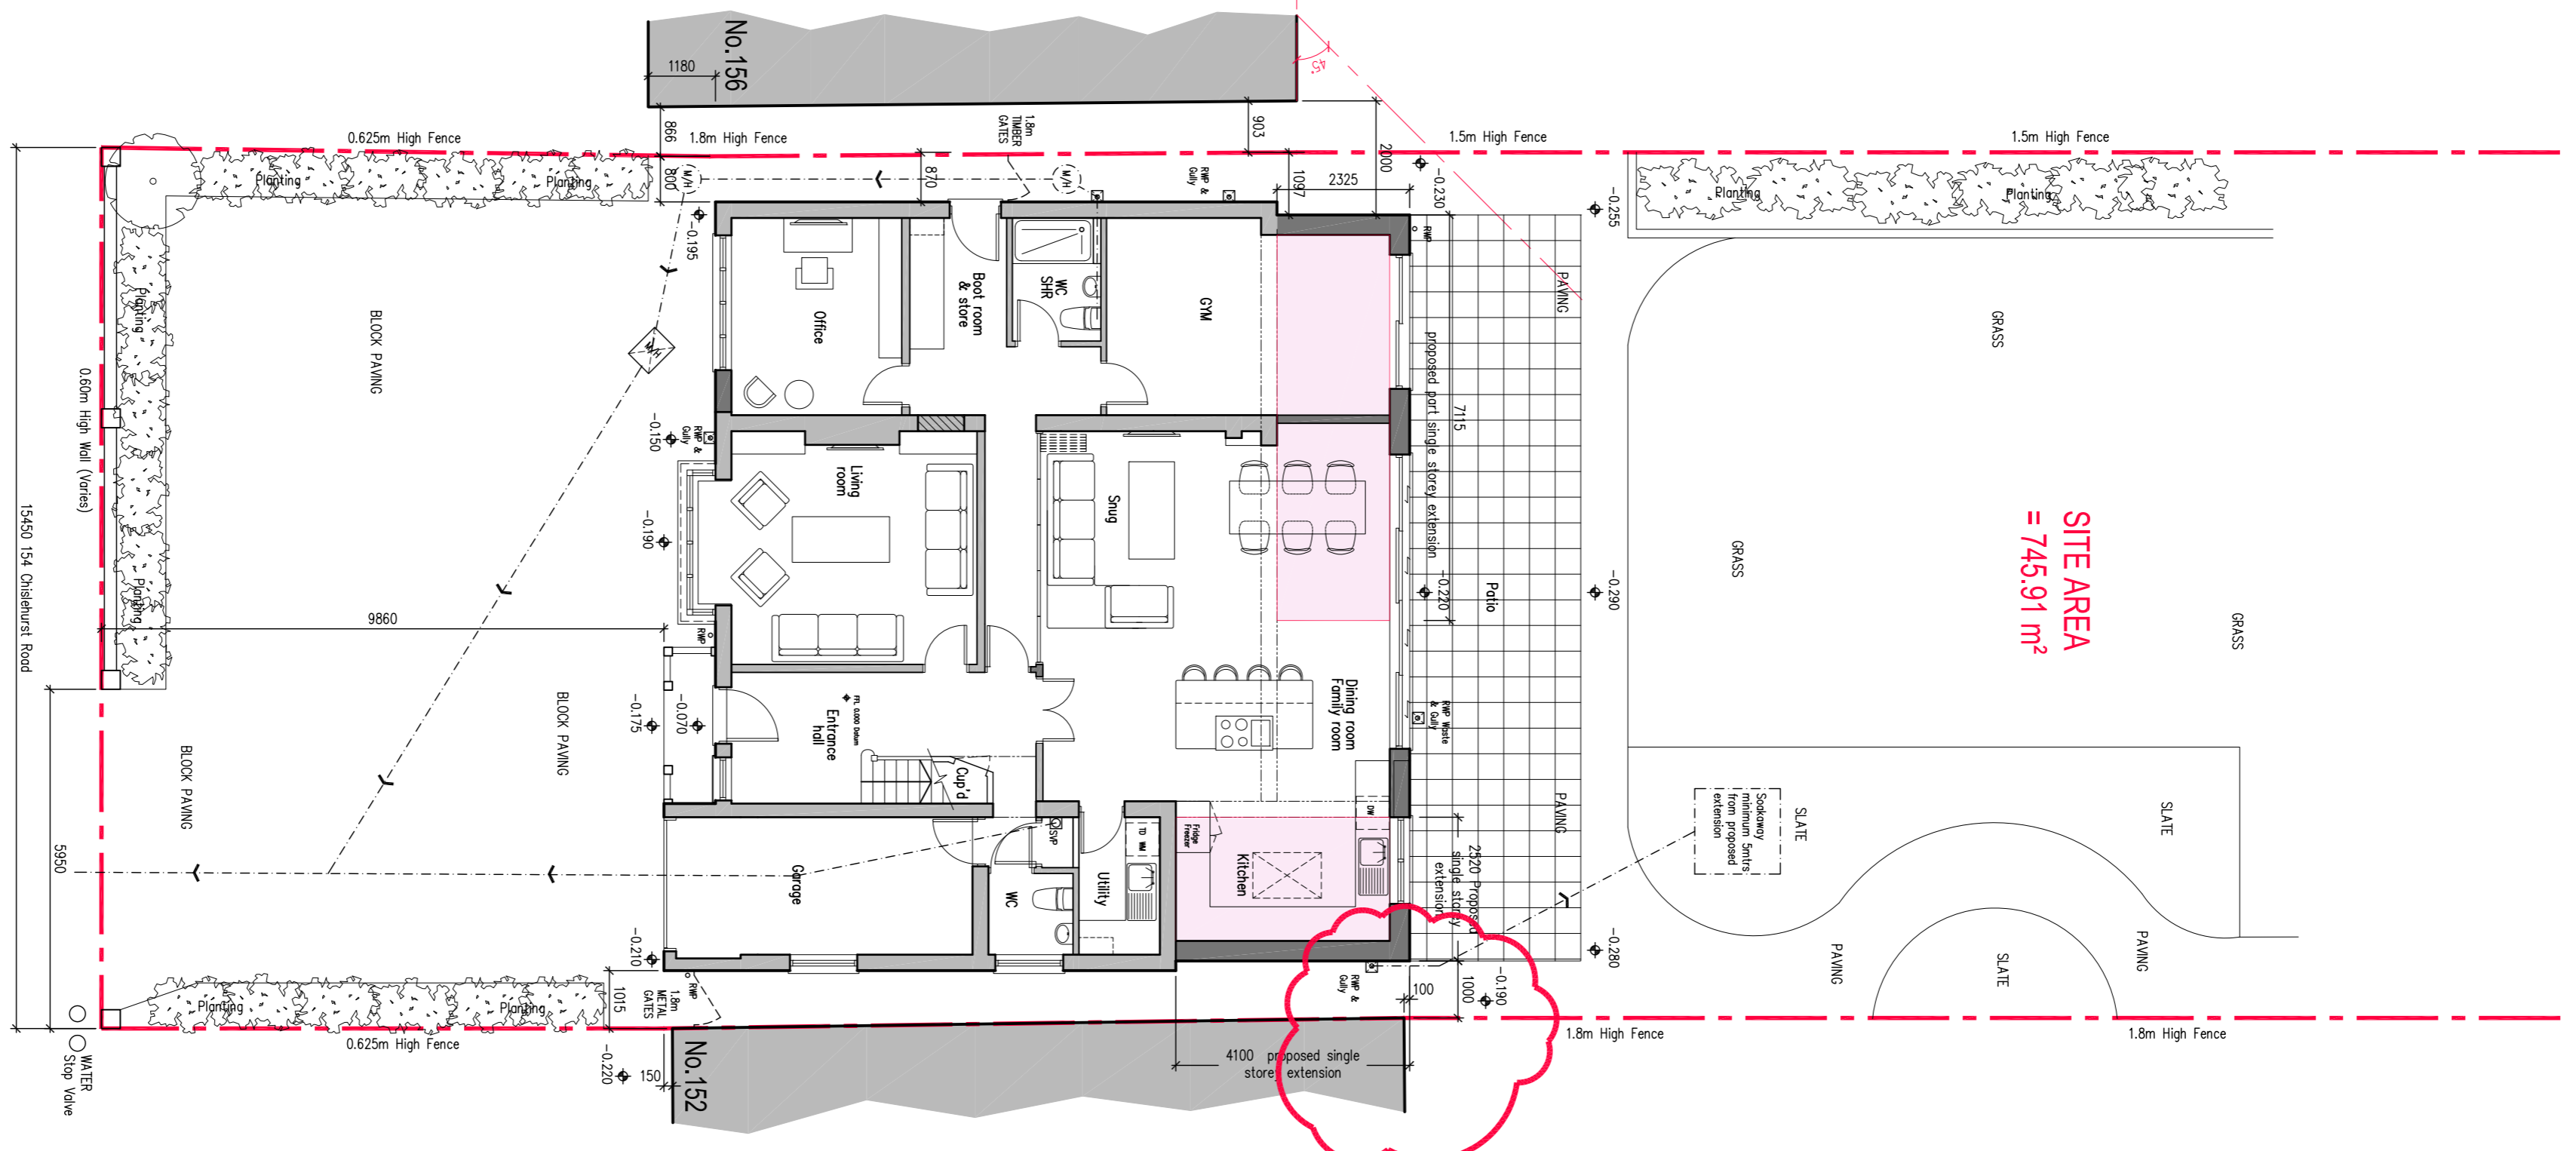

PROPOSED GROUND FLOOR PLAN
@ 1:100

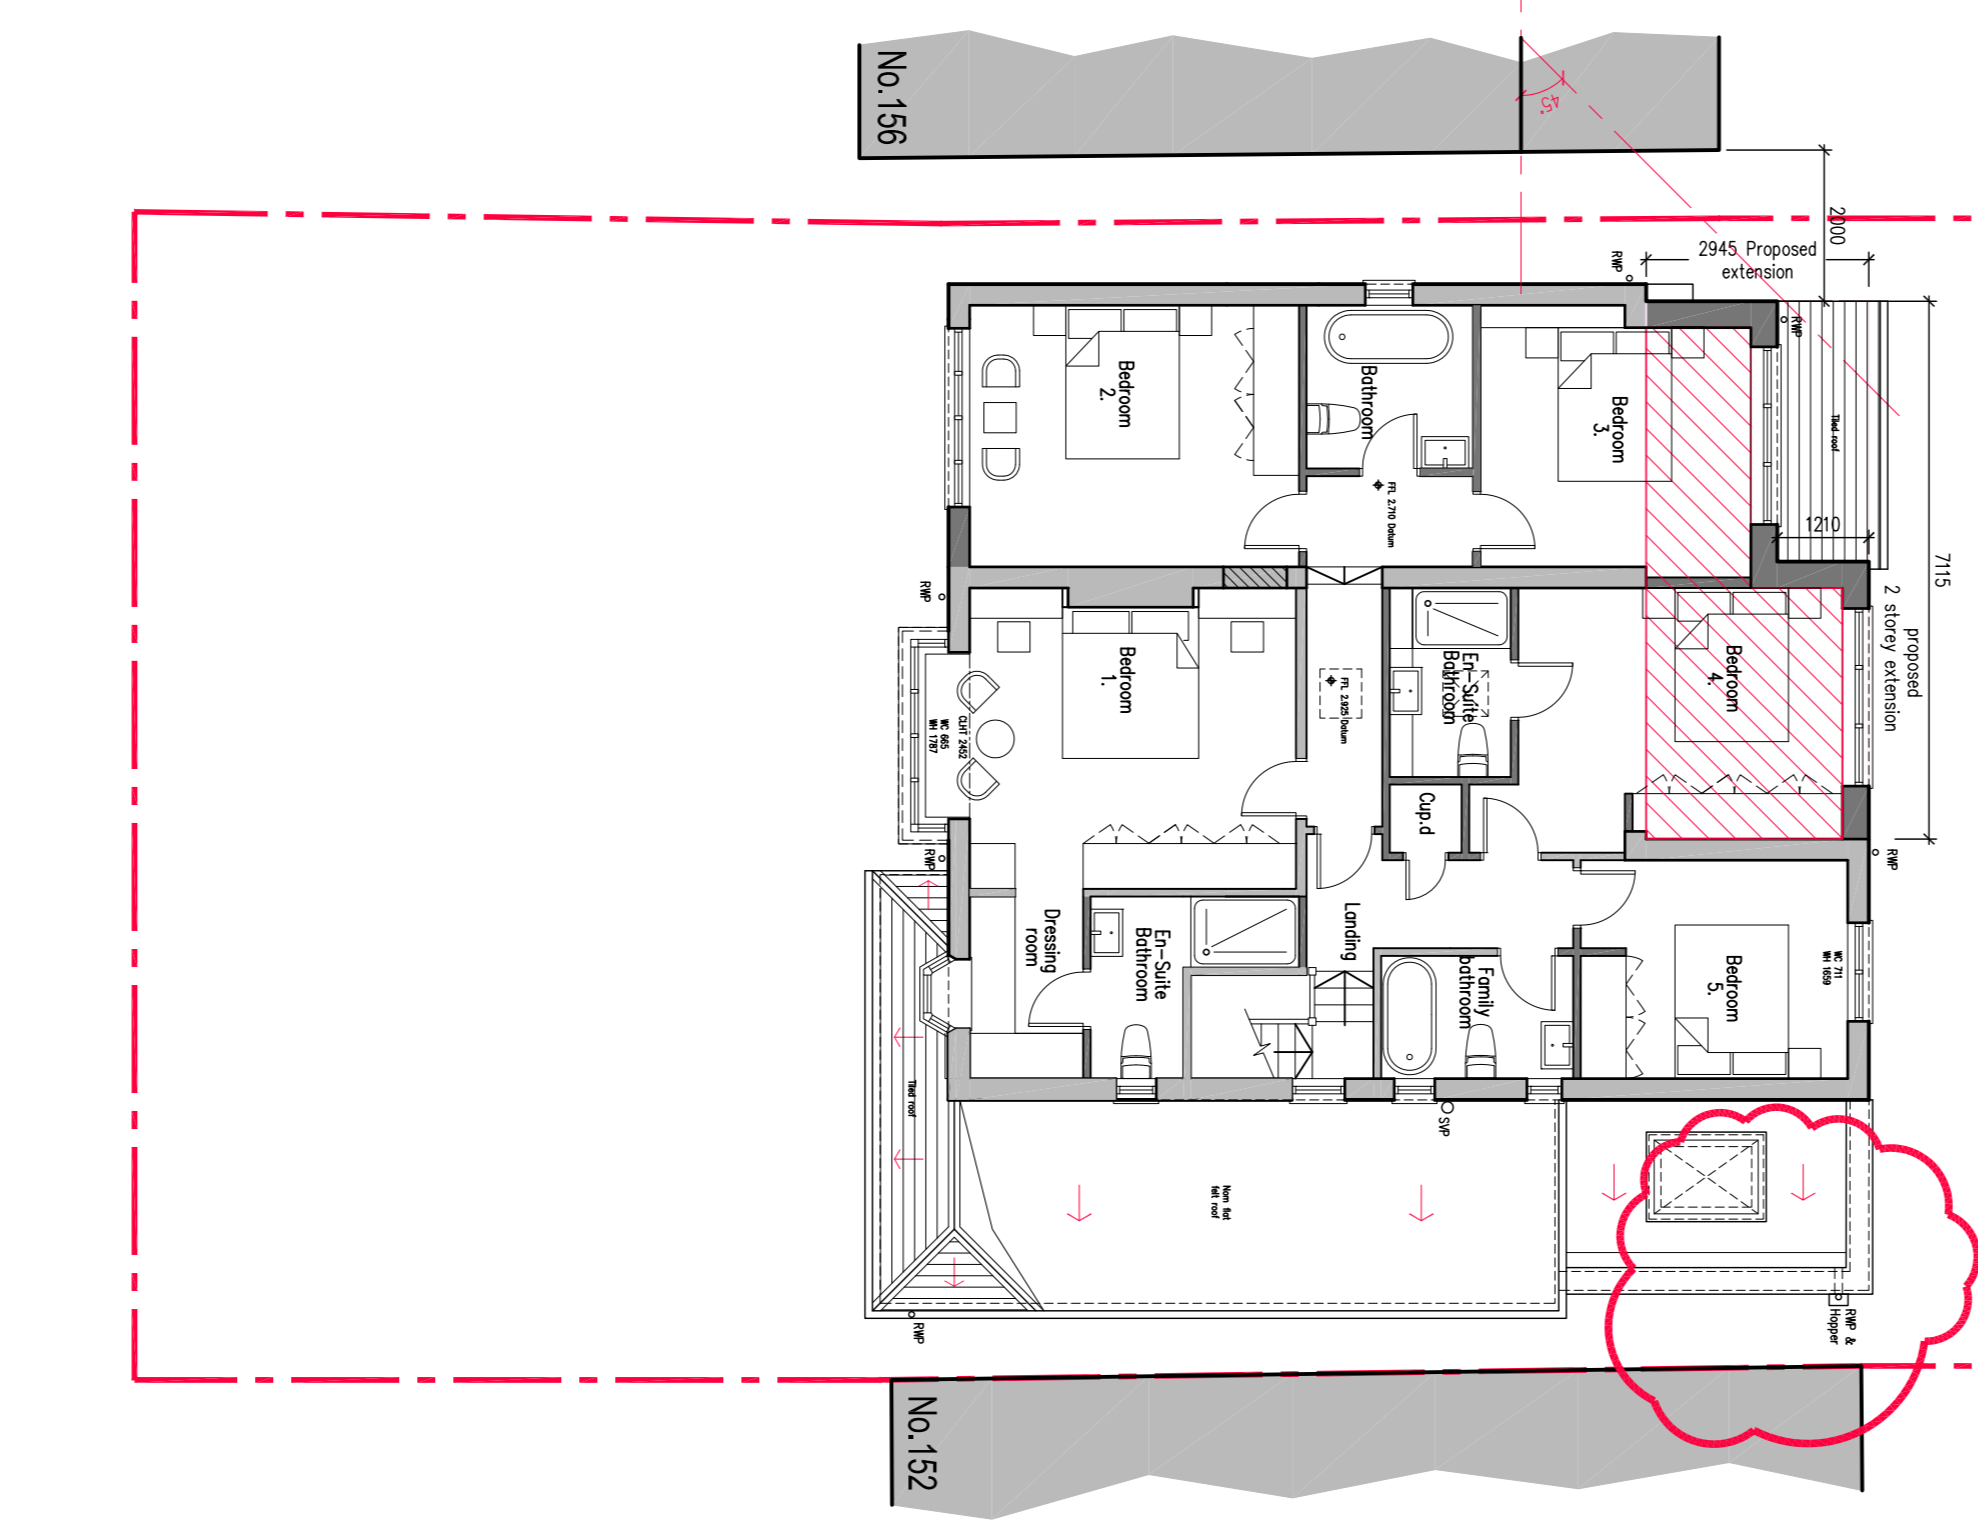

PROPOSED FIRST FLOOR PLAN
@ 1:100

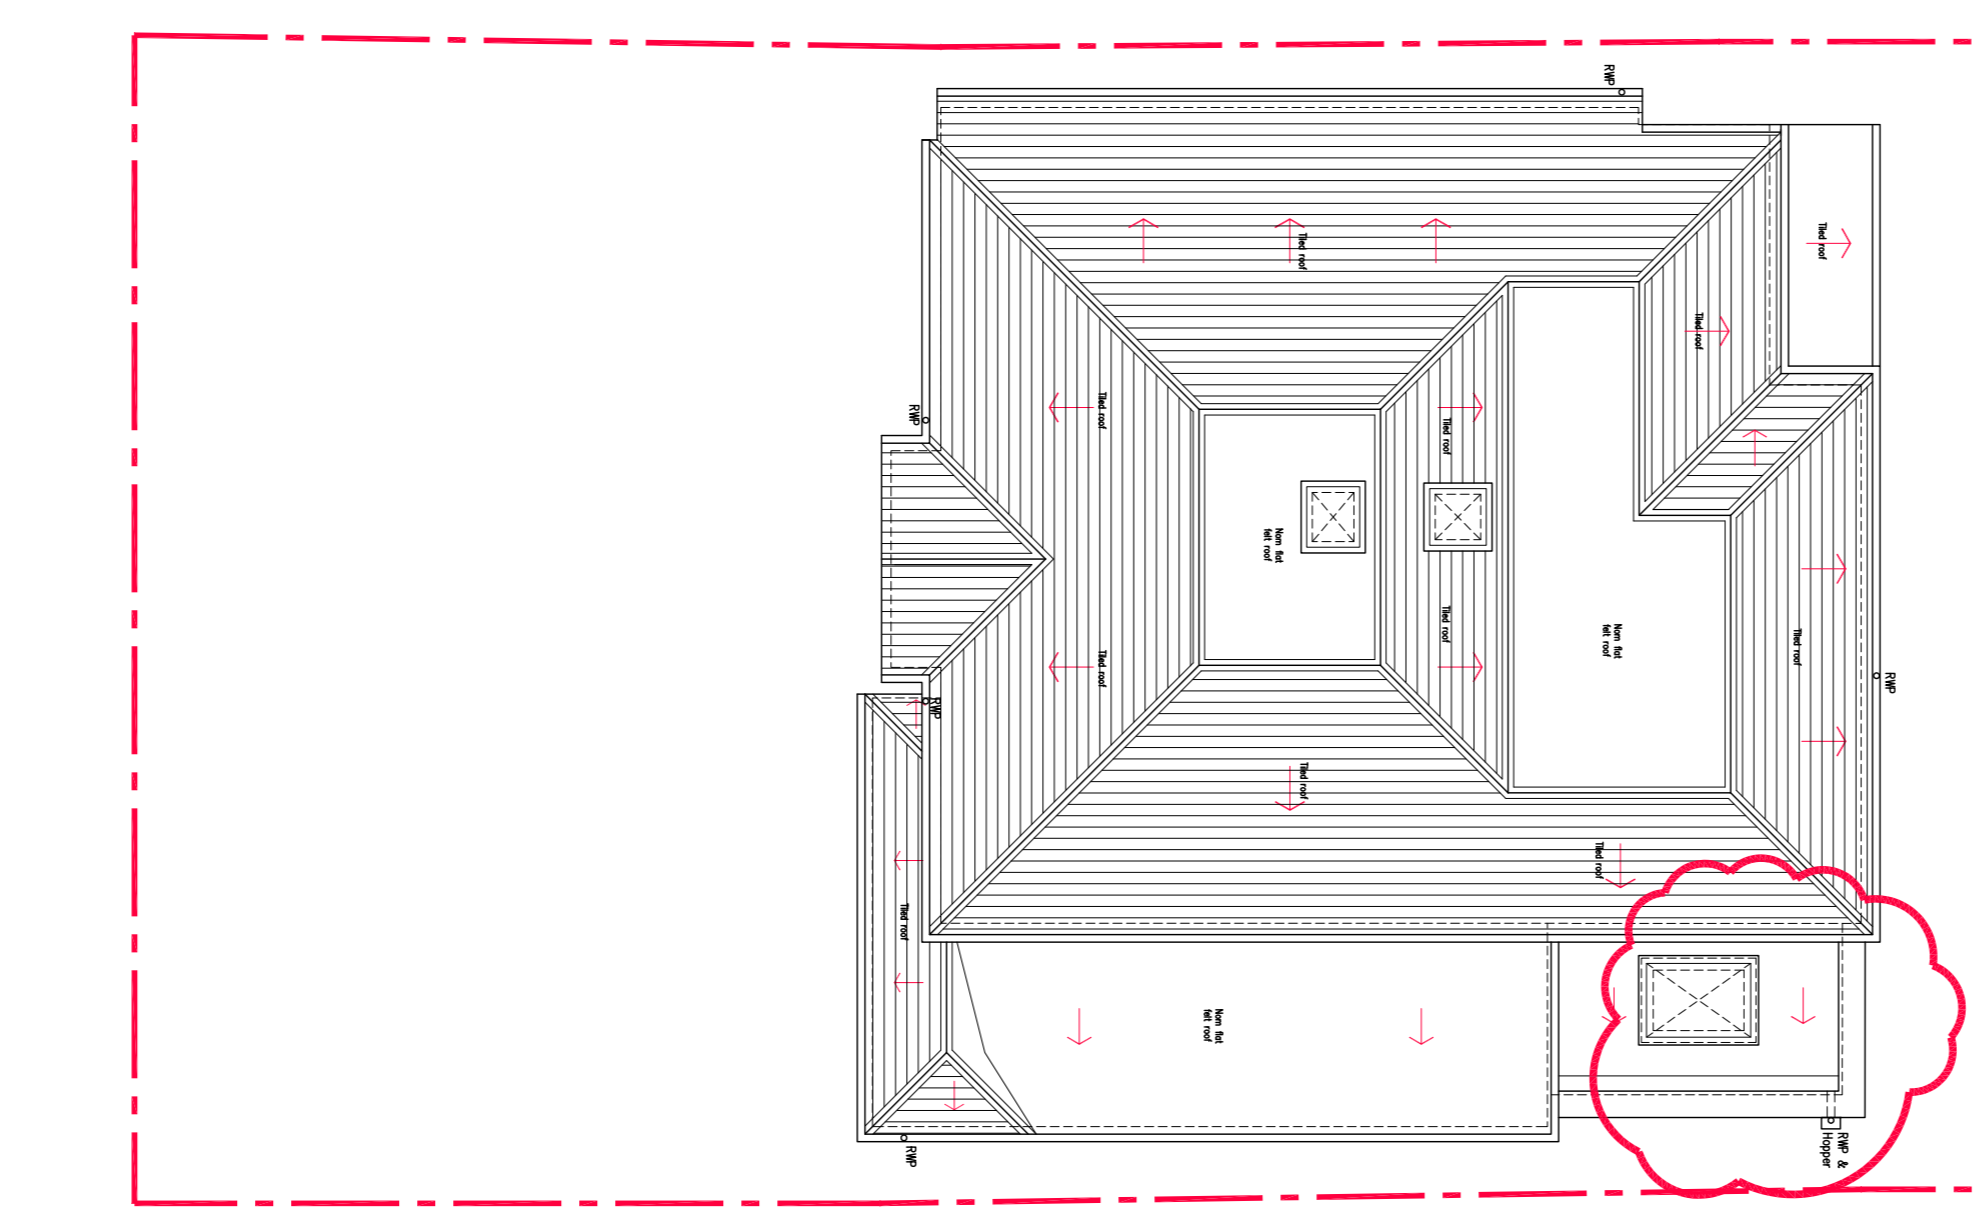

PROPOSED ROOF PLAN
@ 1:100

