




Side elevation



flat roof level not to exceed 3.0m above ground level  
 brick on edge coping on 2 course tile creasing to top of parapet wall  
 painted brickwork finish externally to match main dwelling  
 purpose made bi-fold doors

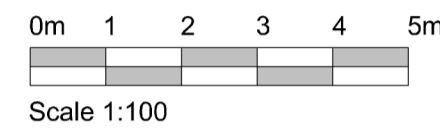


Rear elevation


purpose made window to match existing windows



Side elevation


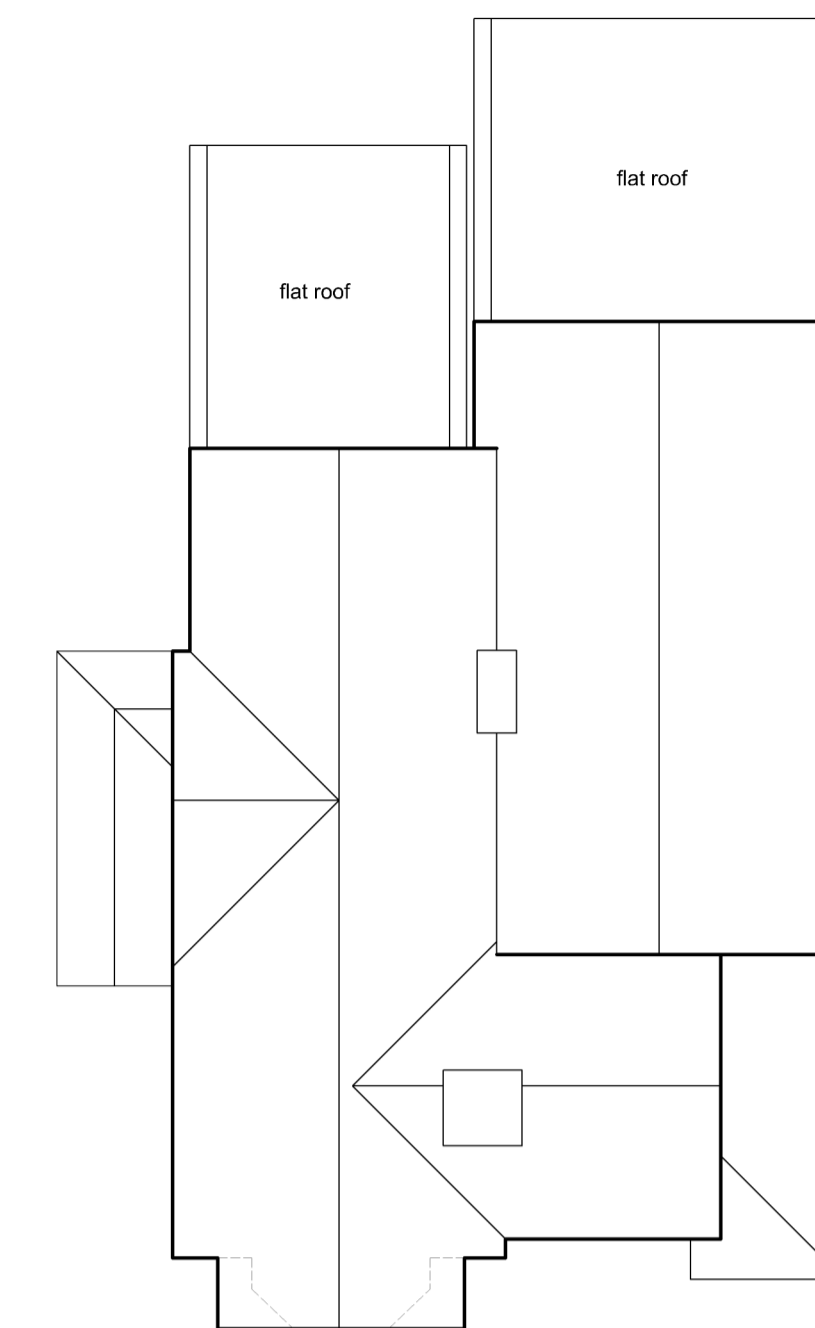


Proposed roof plan


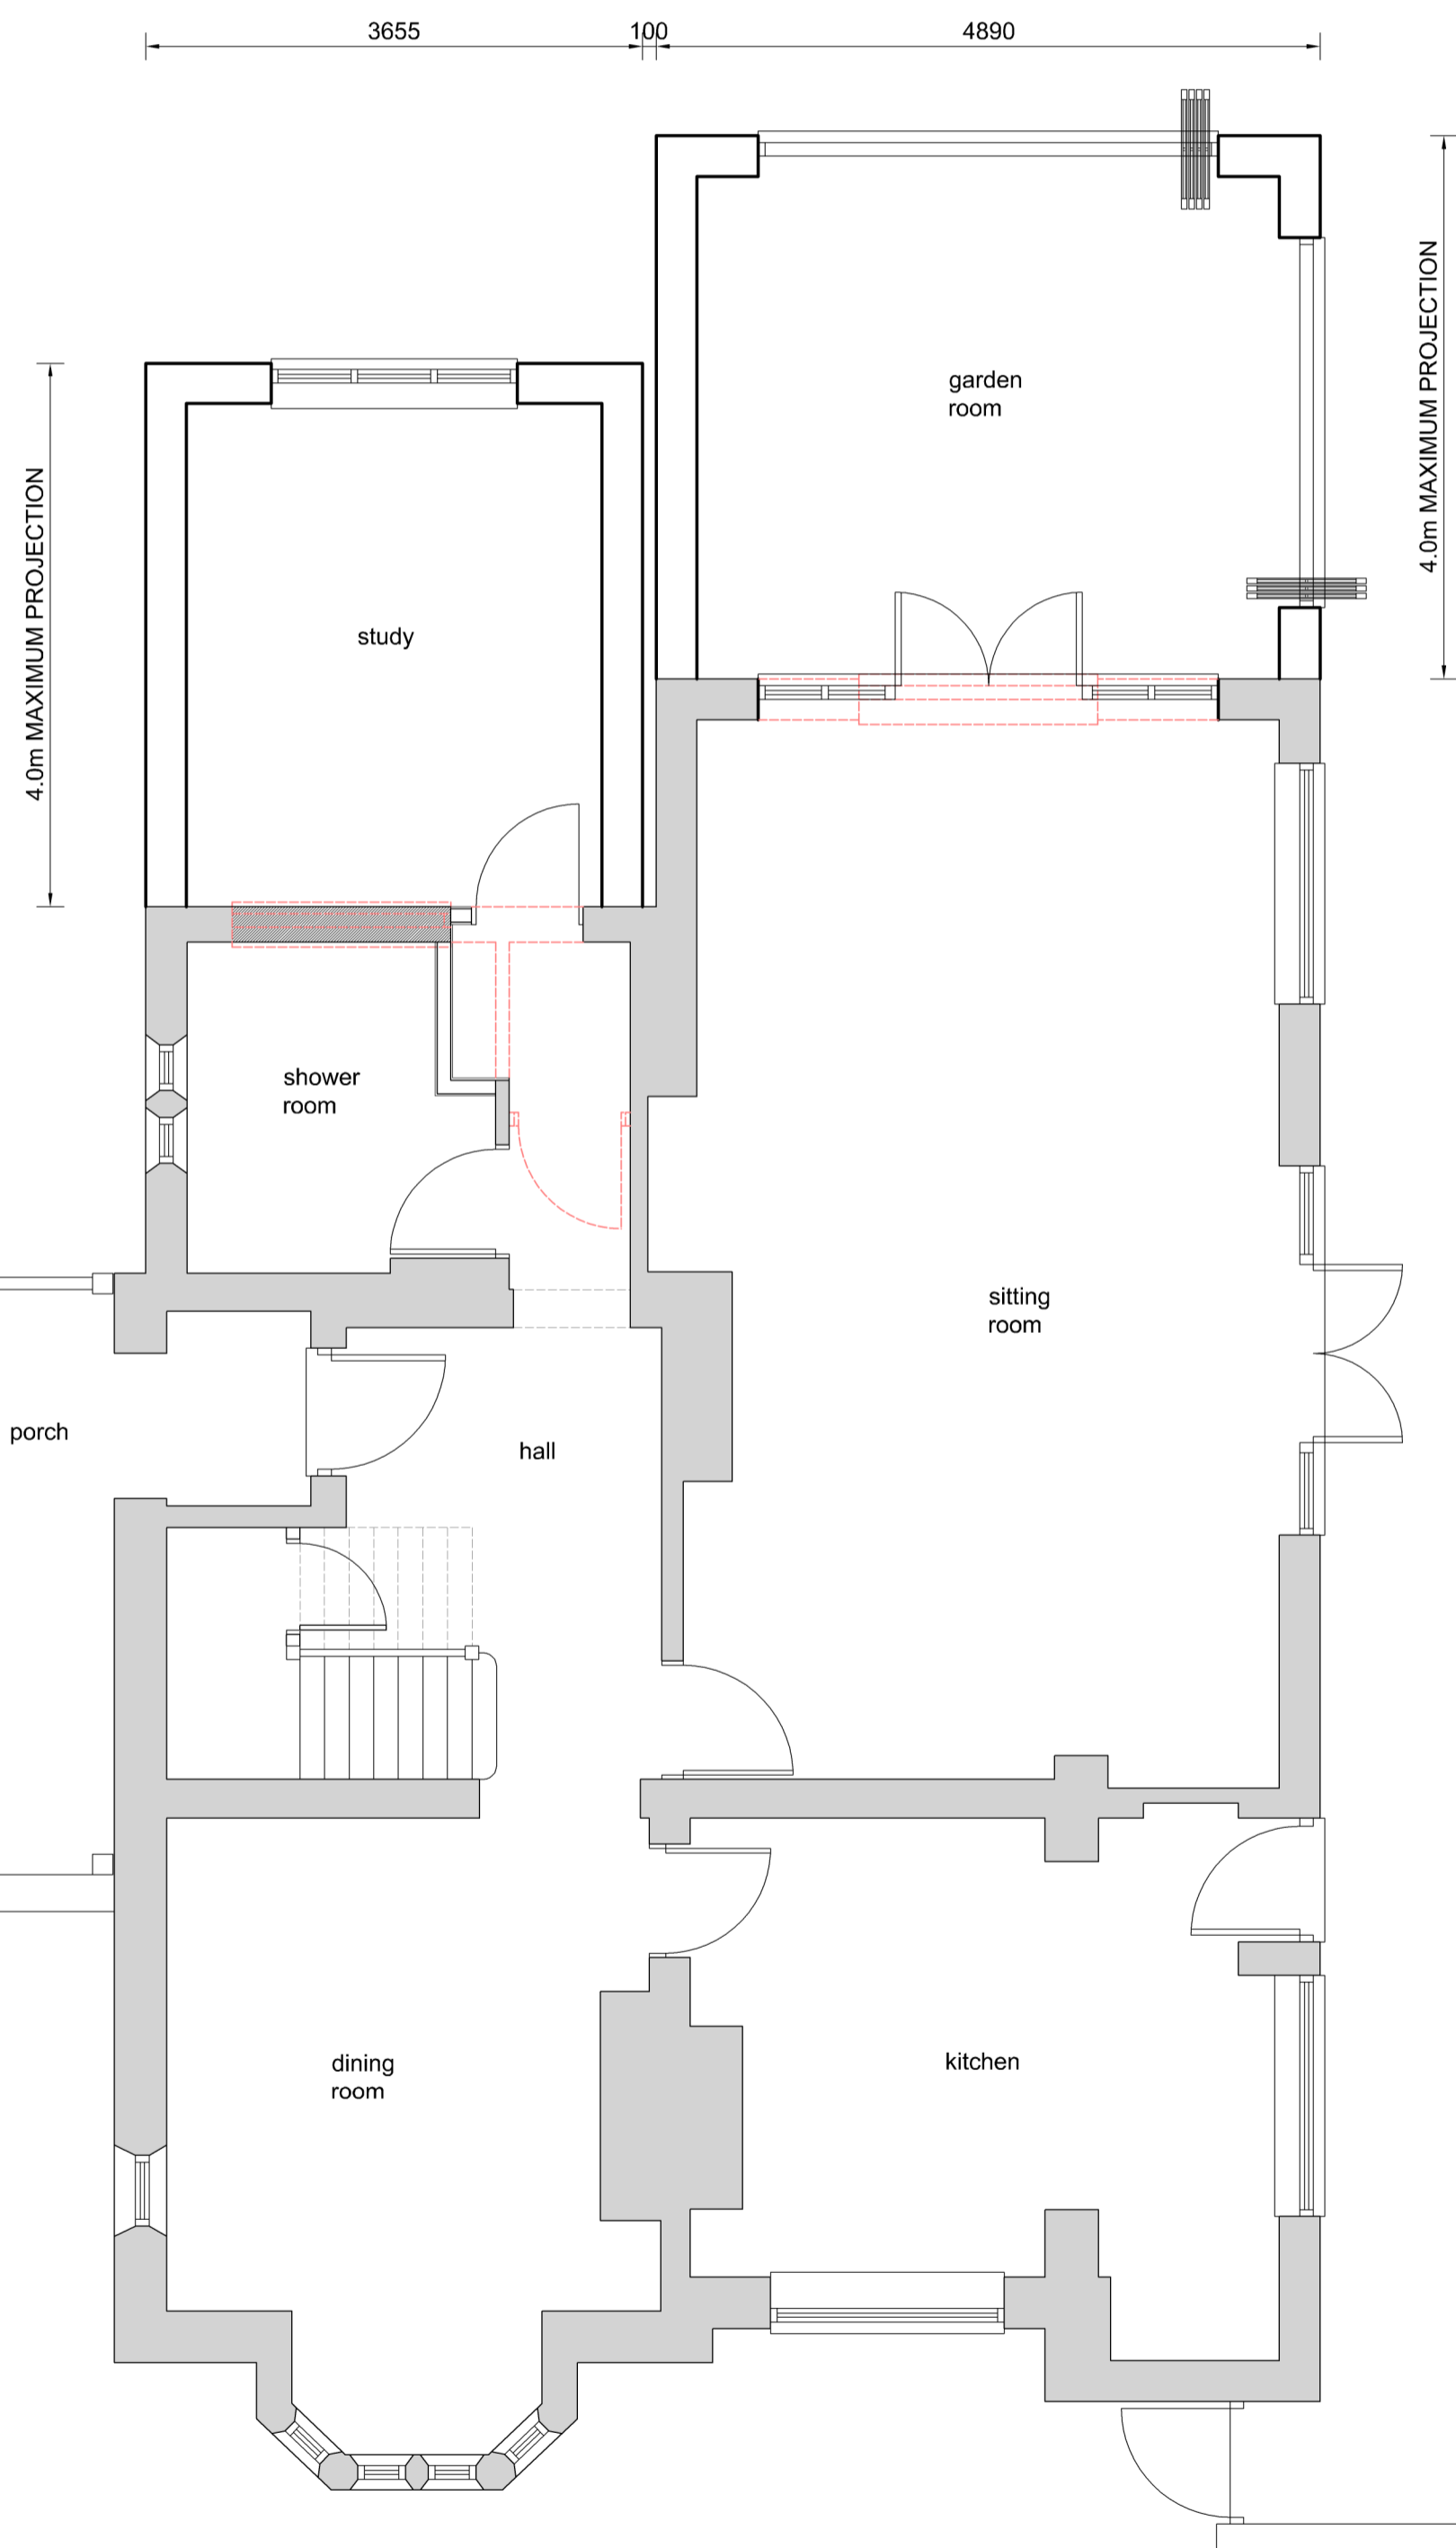


Proposed ground floor layout



Gross external floor area of extensions:  
 14.8 sq m + 19.6 sq m  
 TOTAL: 34.4 sq m

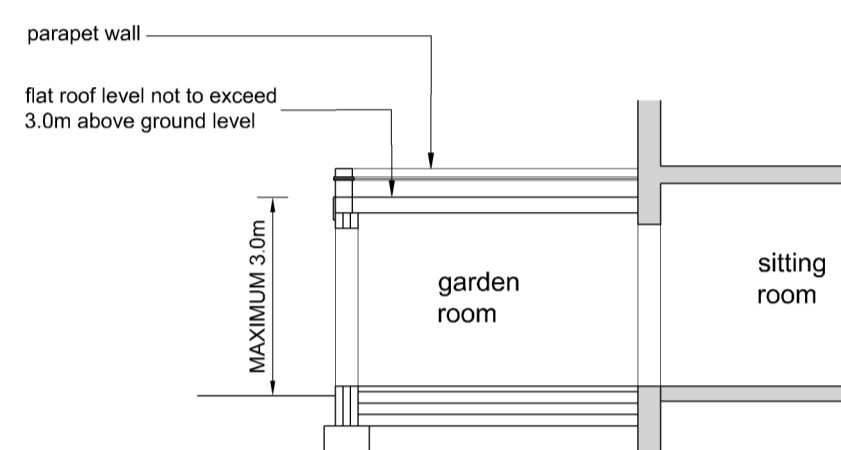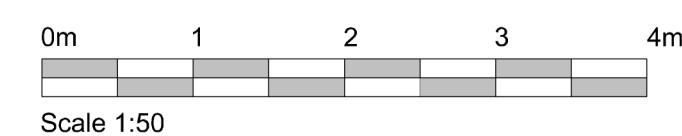



Outline Section

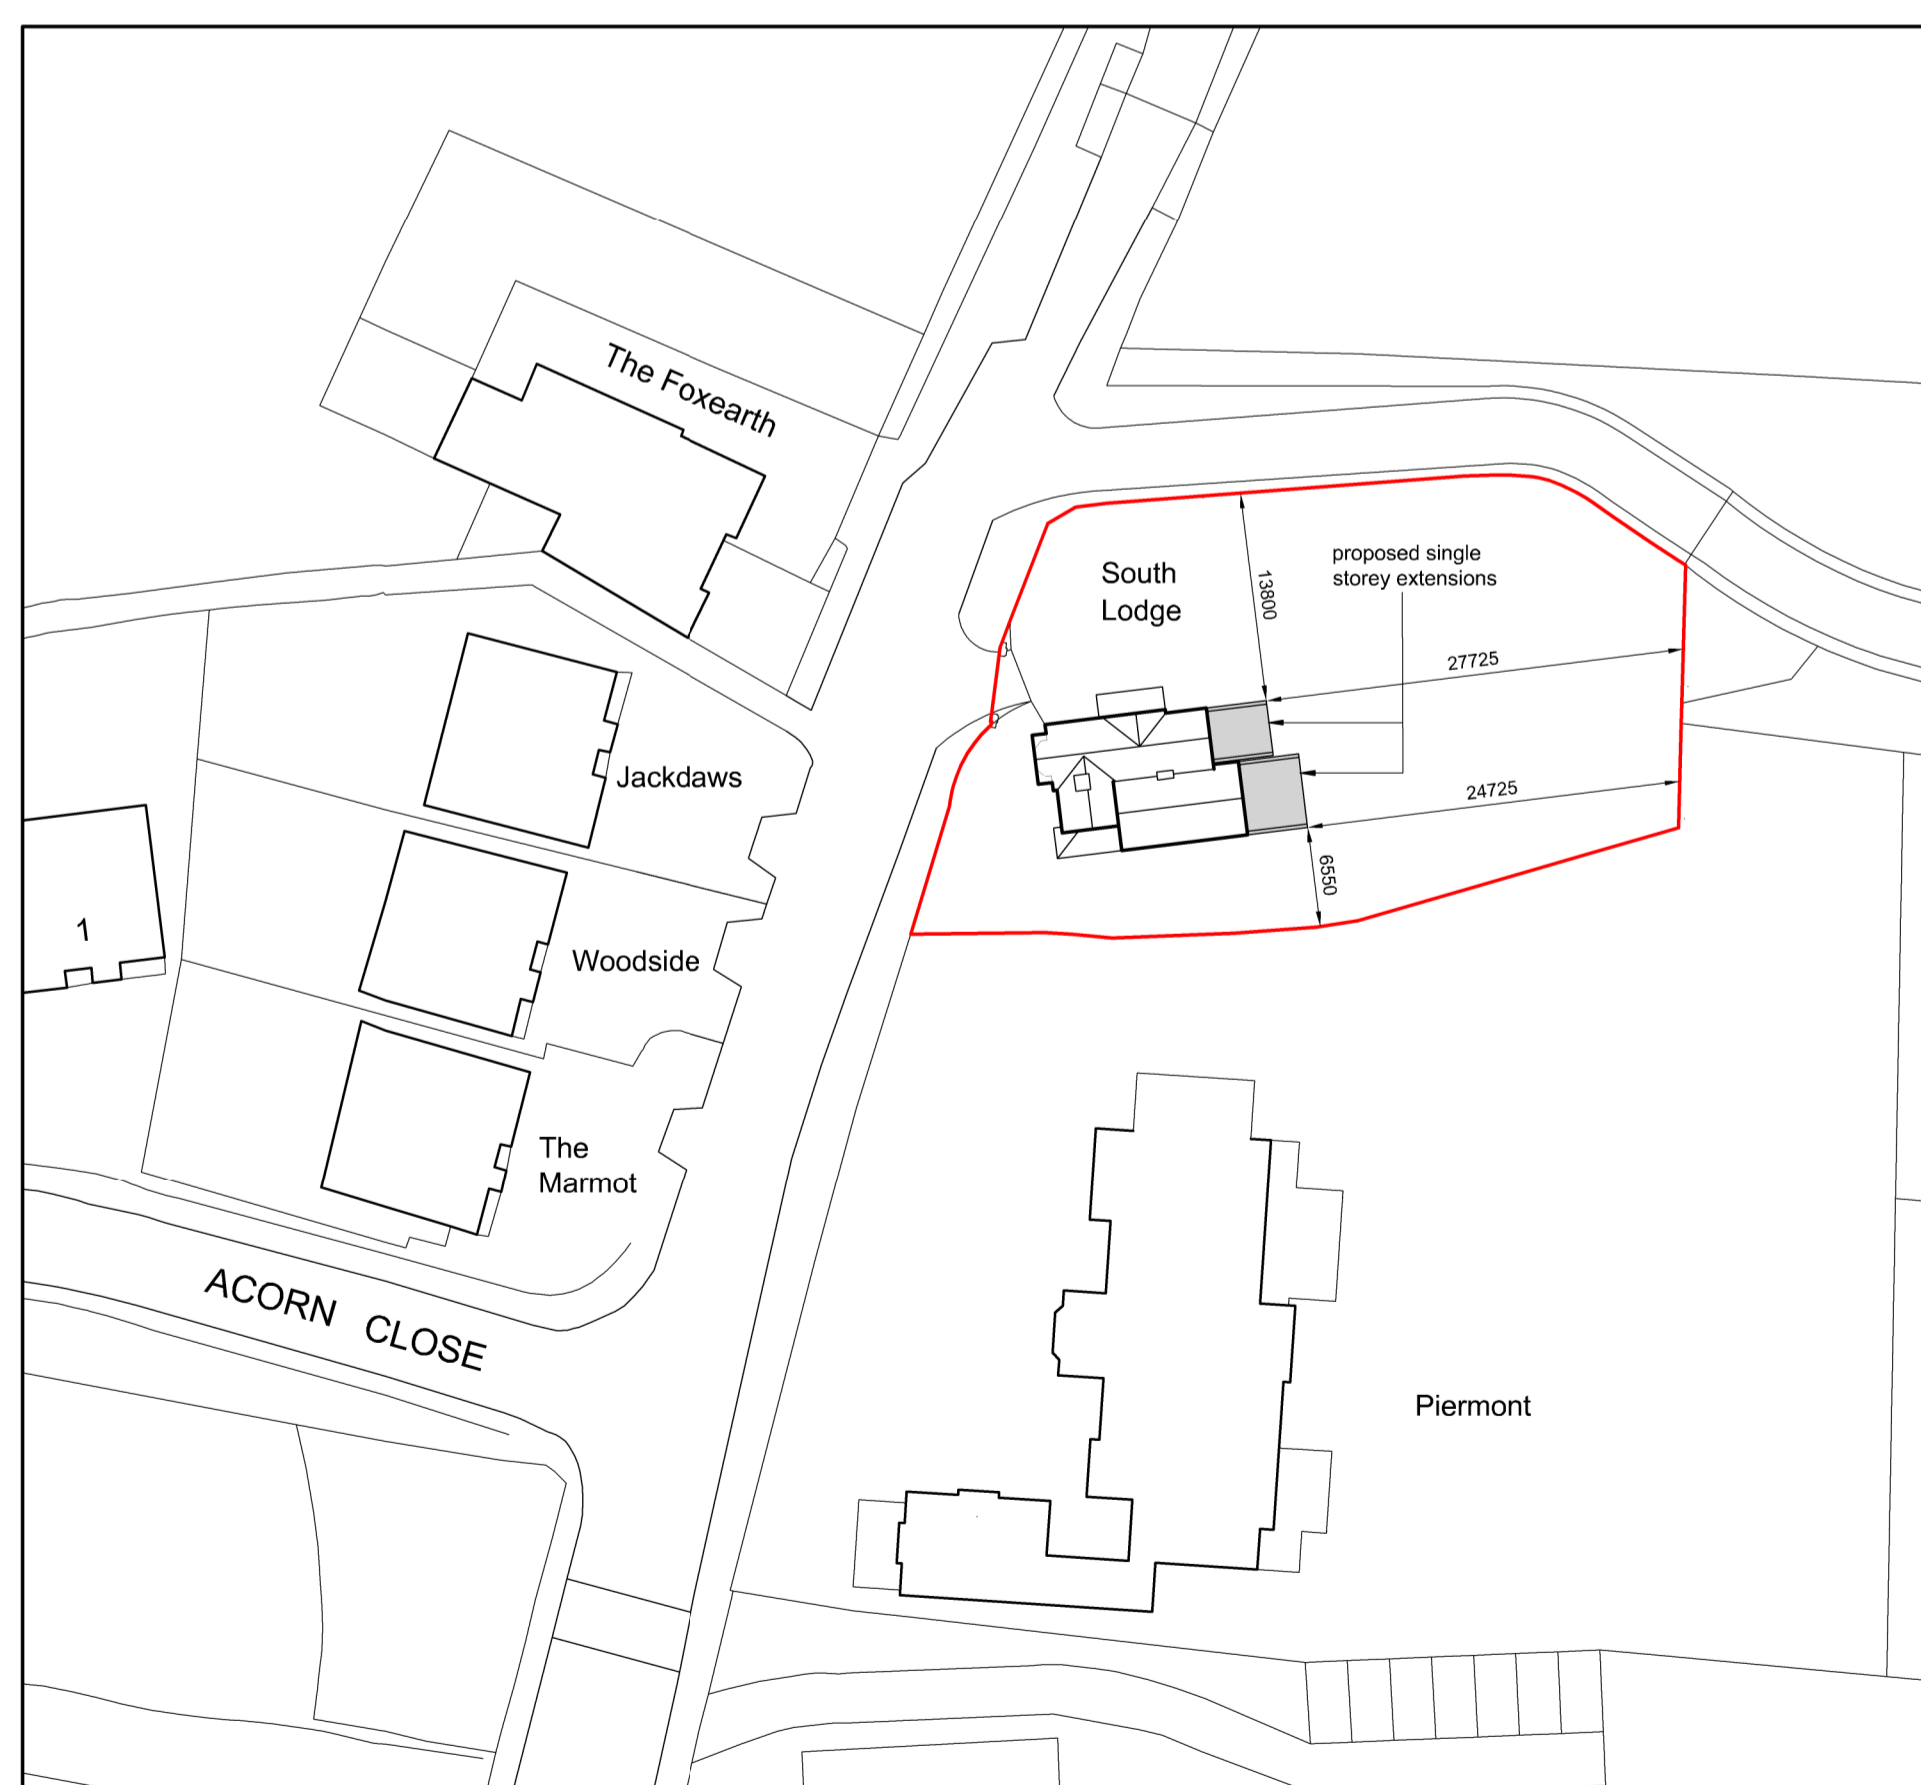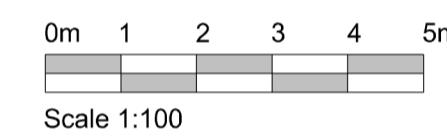

Proposed block plan

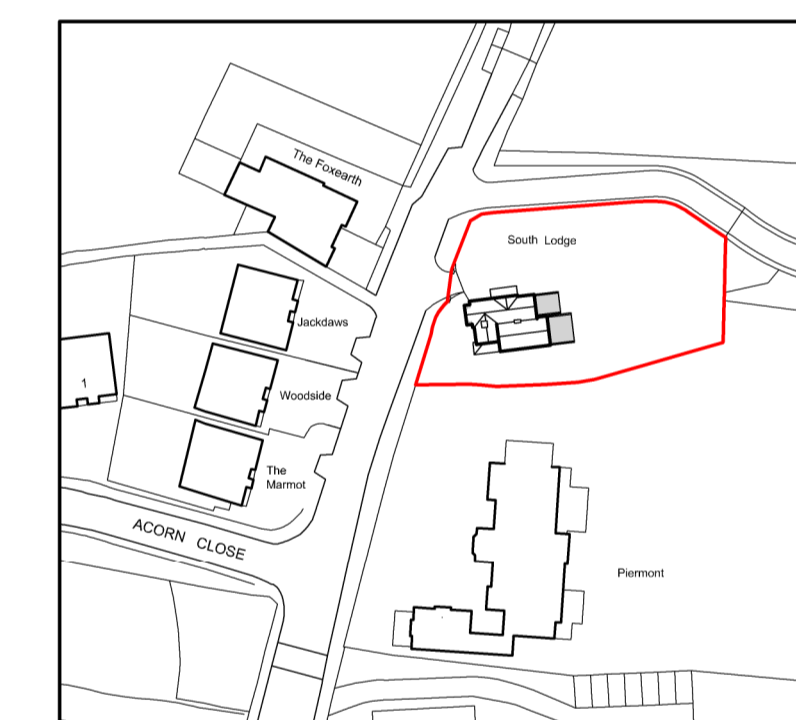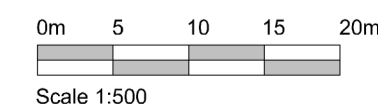

Site location plan

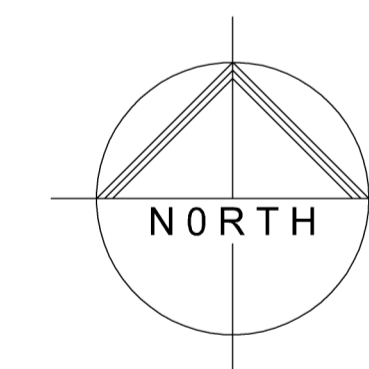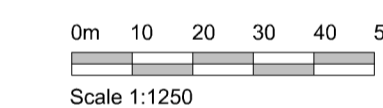

Project Address:  
 South Lodge  
 Kemnal Road  
 Chislehurst Kent  
 BR7 6LY

Drawing Title:  
 proposed floor layout & elevations  
 proposed roof plan & block plan  
 site location plan

Scale: as stated @ A1 Date: August 2023

Drawing Number: KR/399/PD-02 Revision: A:

Client: Mr J Munro

Nigel Bradbury Designs  
 Office Suite B, Willow Walk Business Centre  
 Start's Hill Road, Farningborough, Kent, BR6 7AA  
 Telephone: 01588 626209  
 e mail: nigel@nigelbradburrydesigns.co.uk