



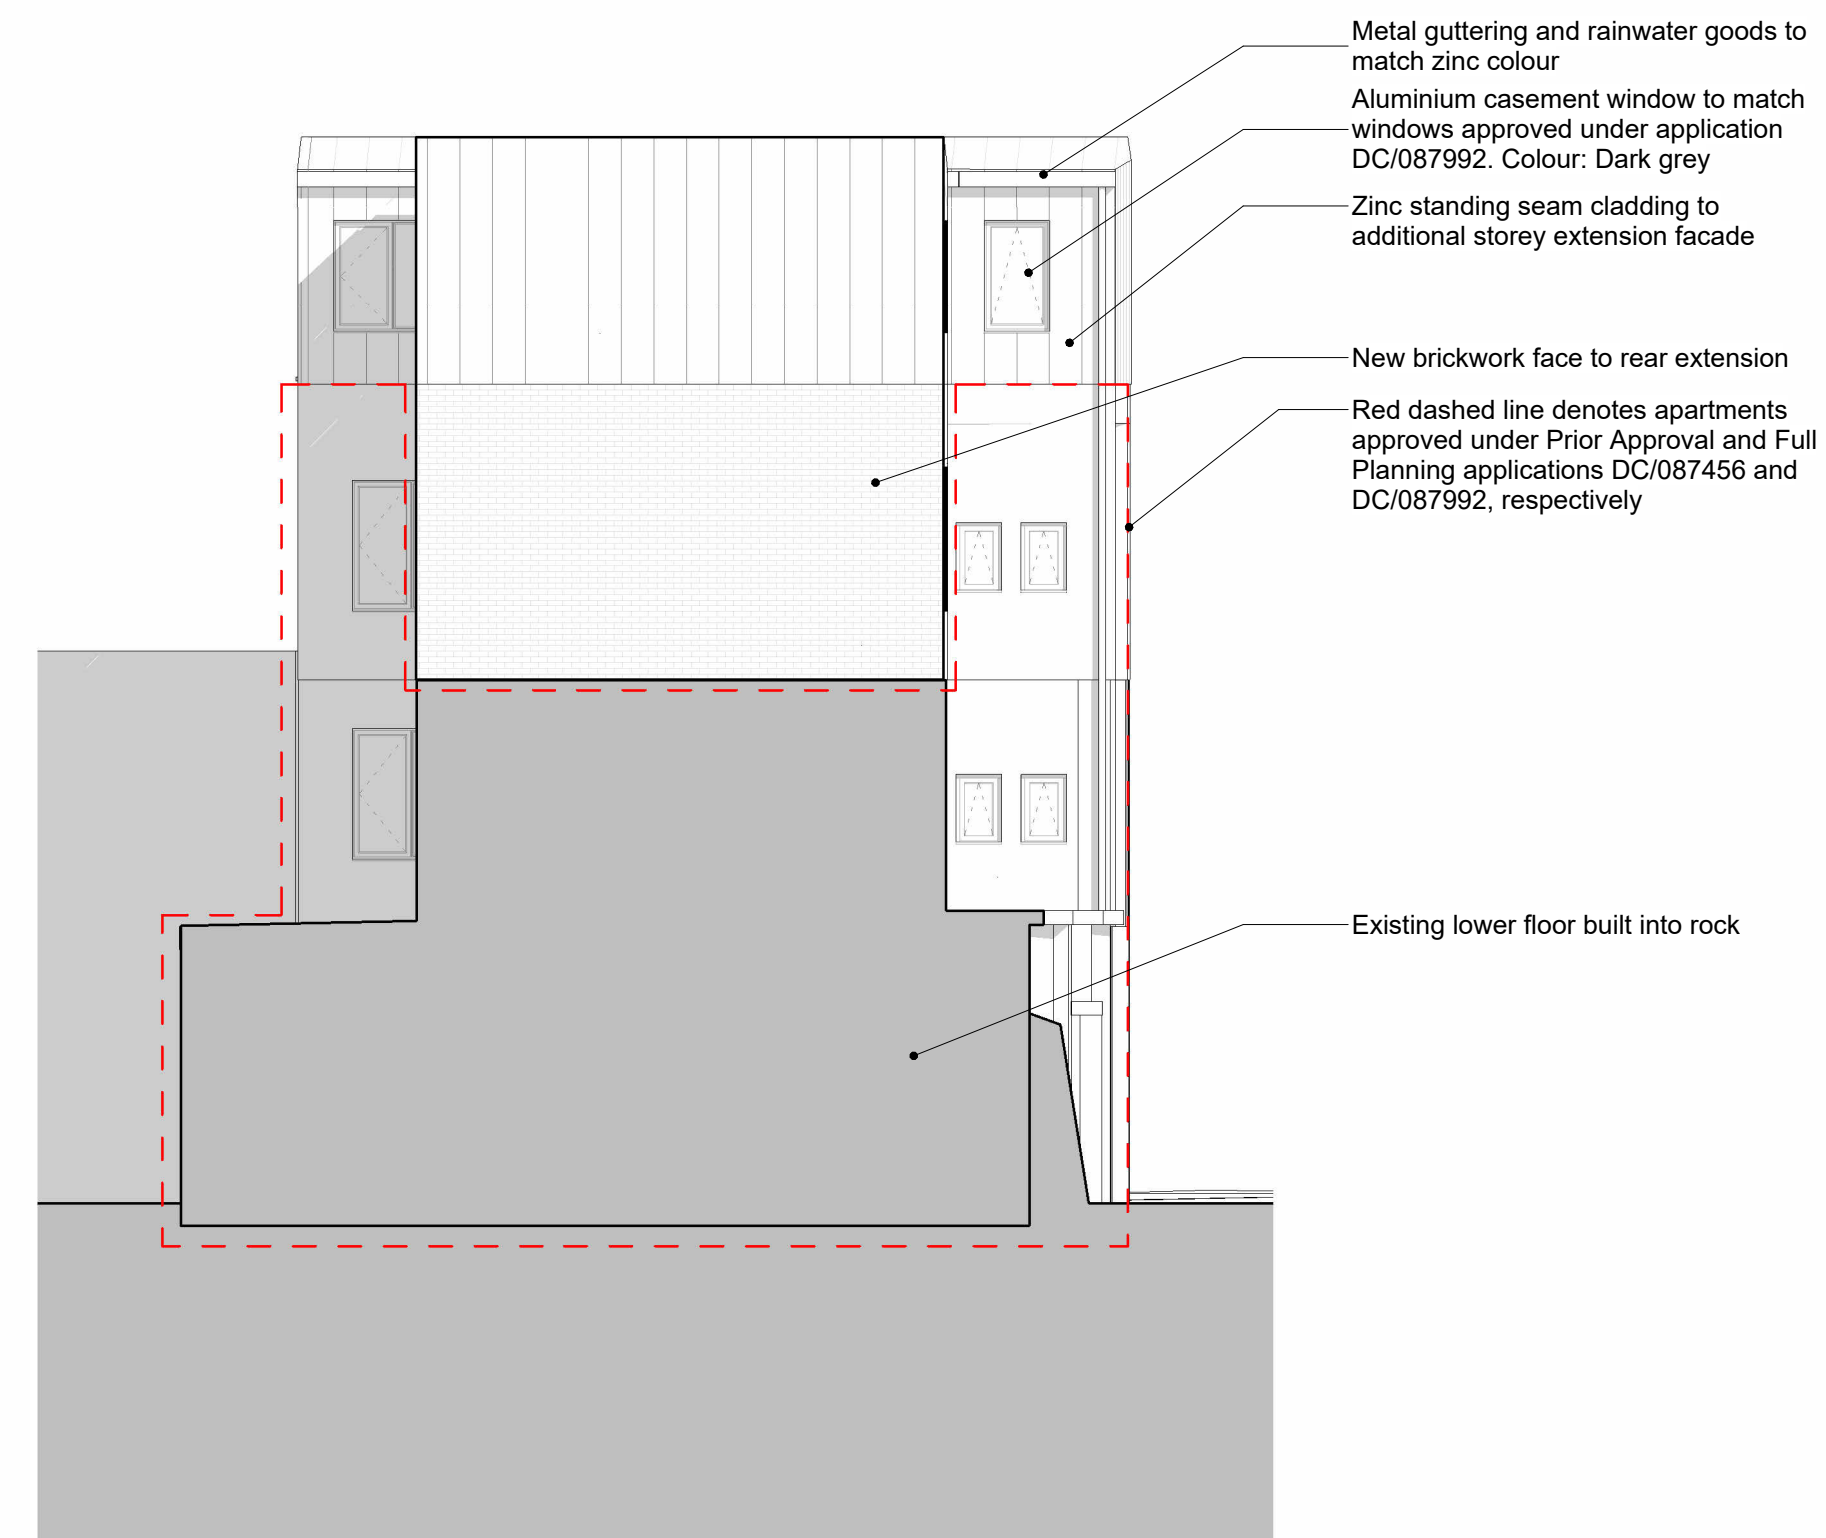


1 ELV - Proposed Apartments North West Elevation (Great Underbank)
scale: 1 : 100



2 ELV - Proposed Apartments South East Elevation (Great Underbank)
scale: 1 : 100

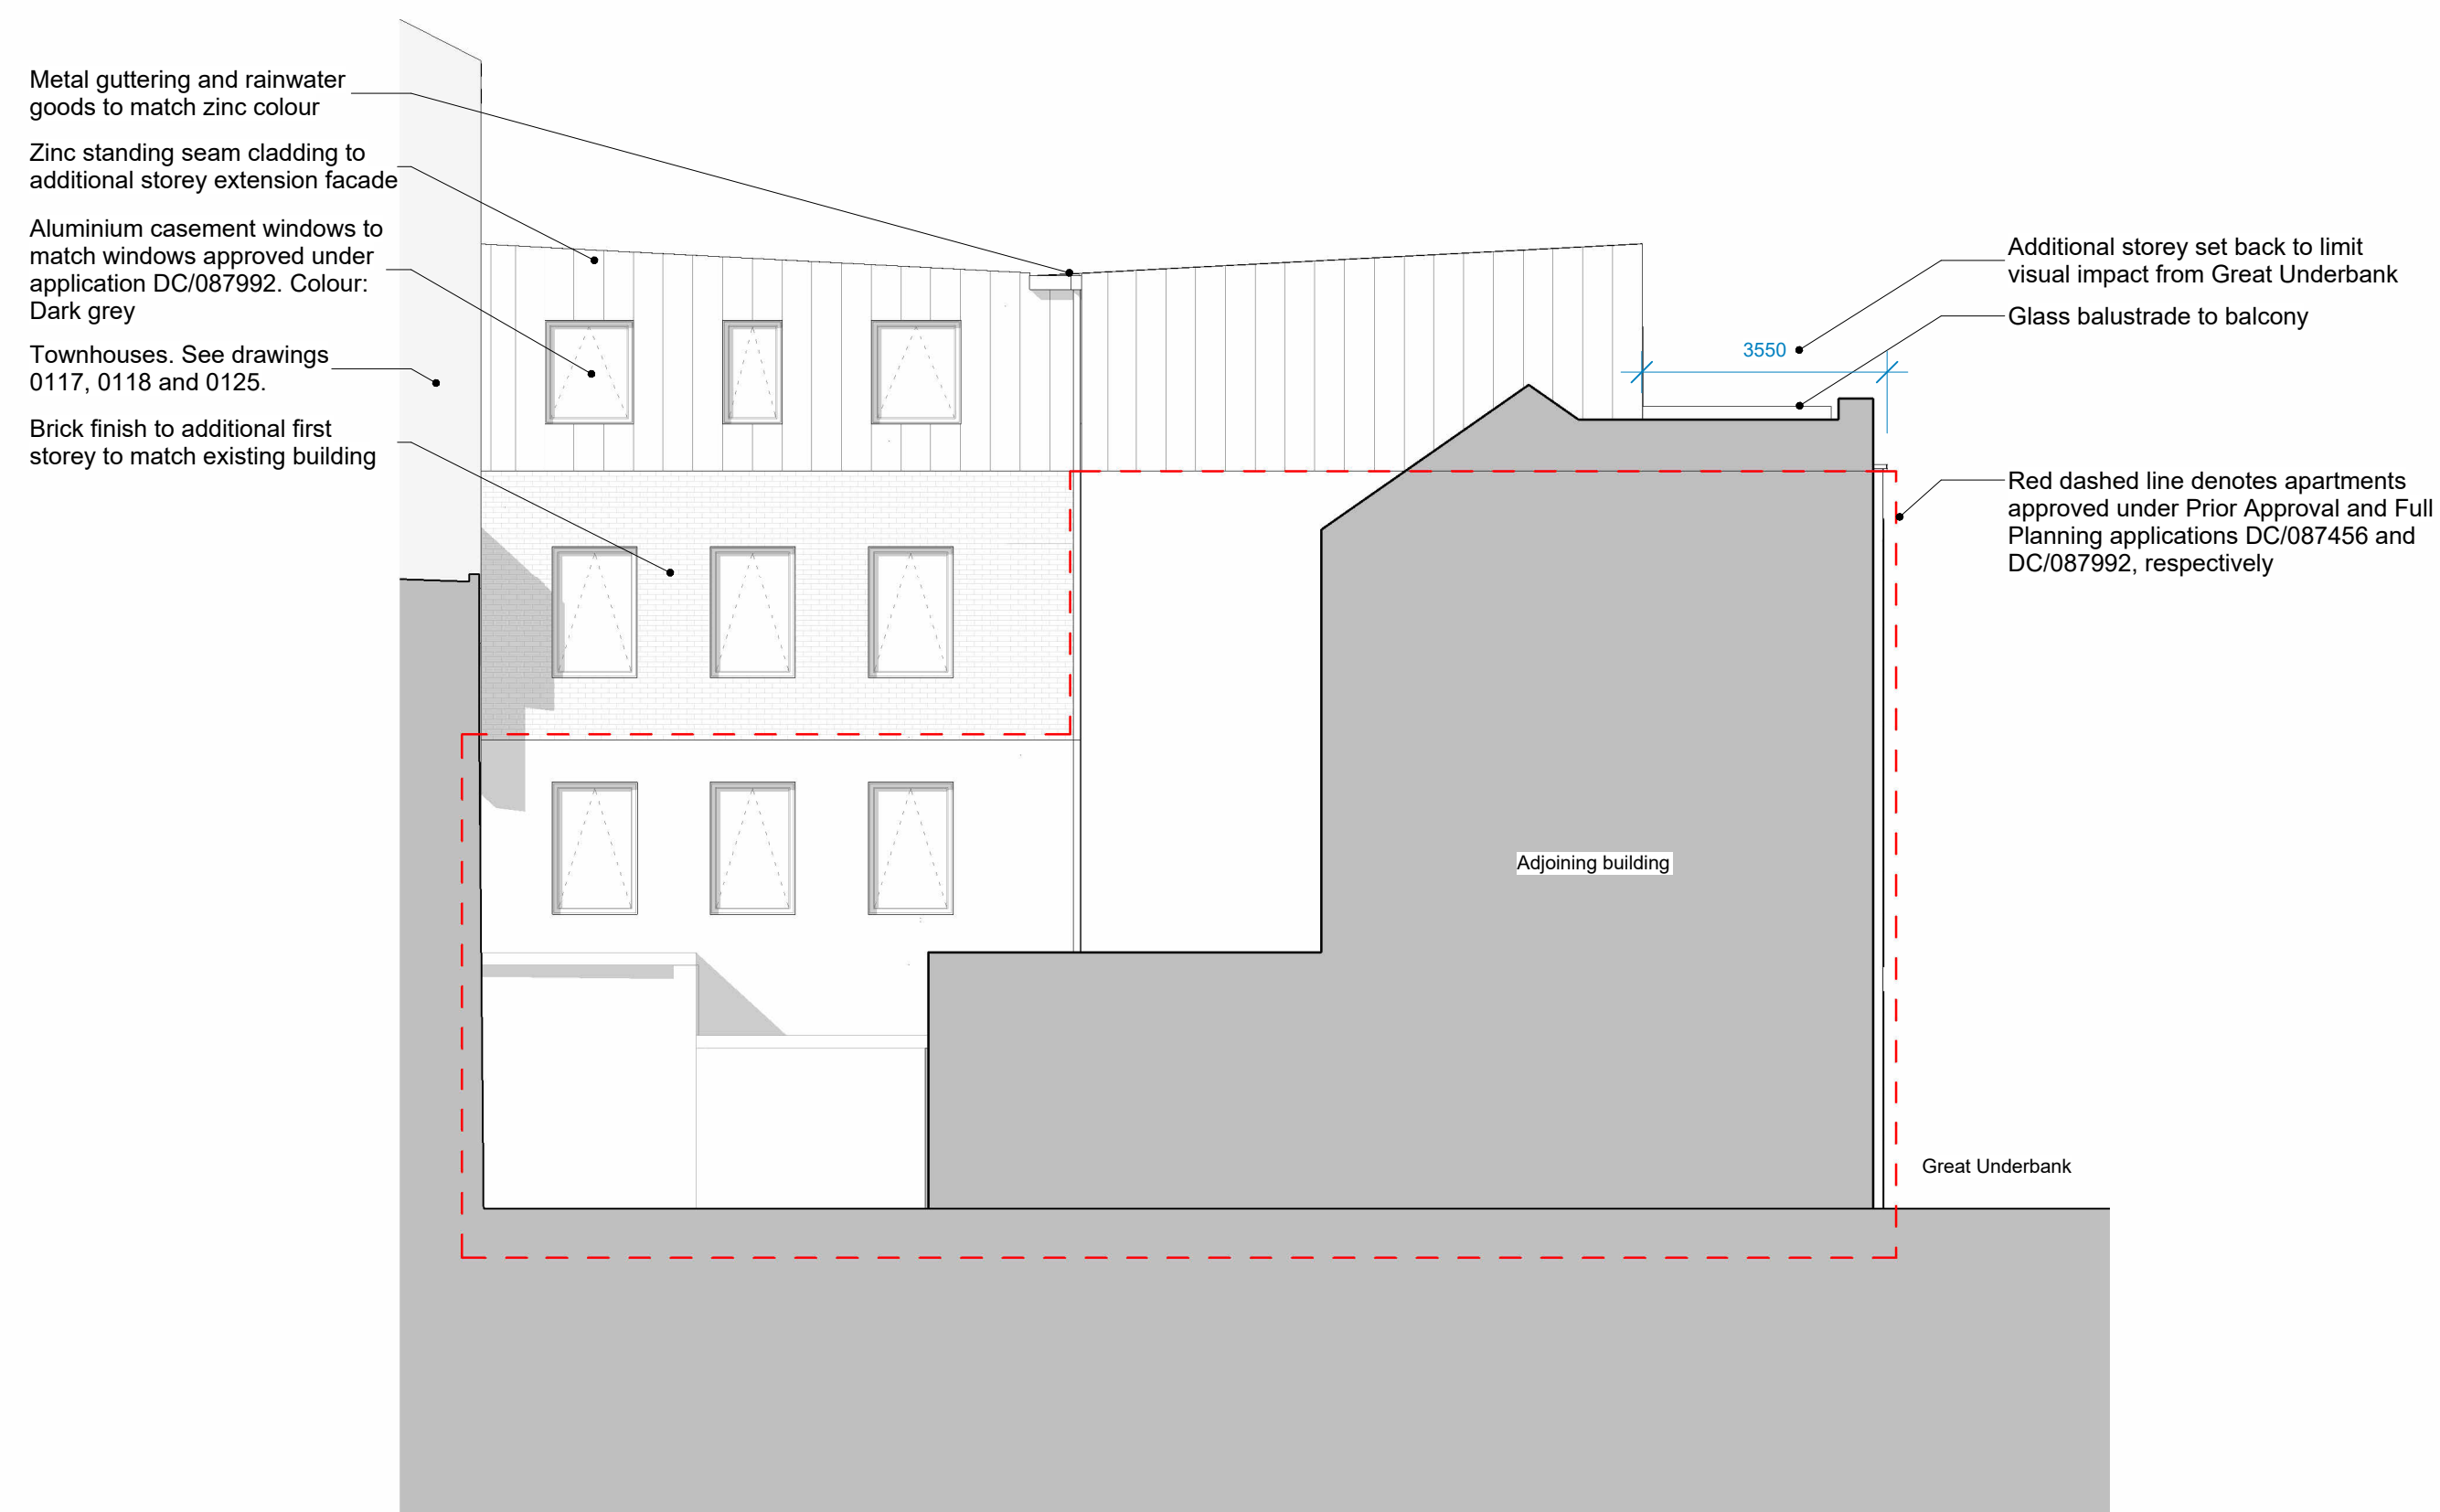

3 ELV - Proposed Apartments North East Elevation (Great Underbank)
scale: 1 : 100

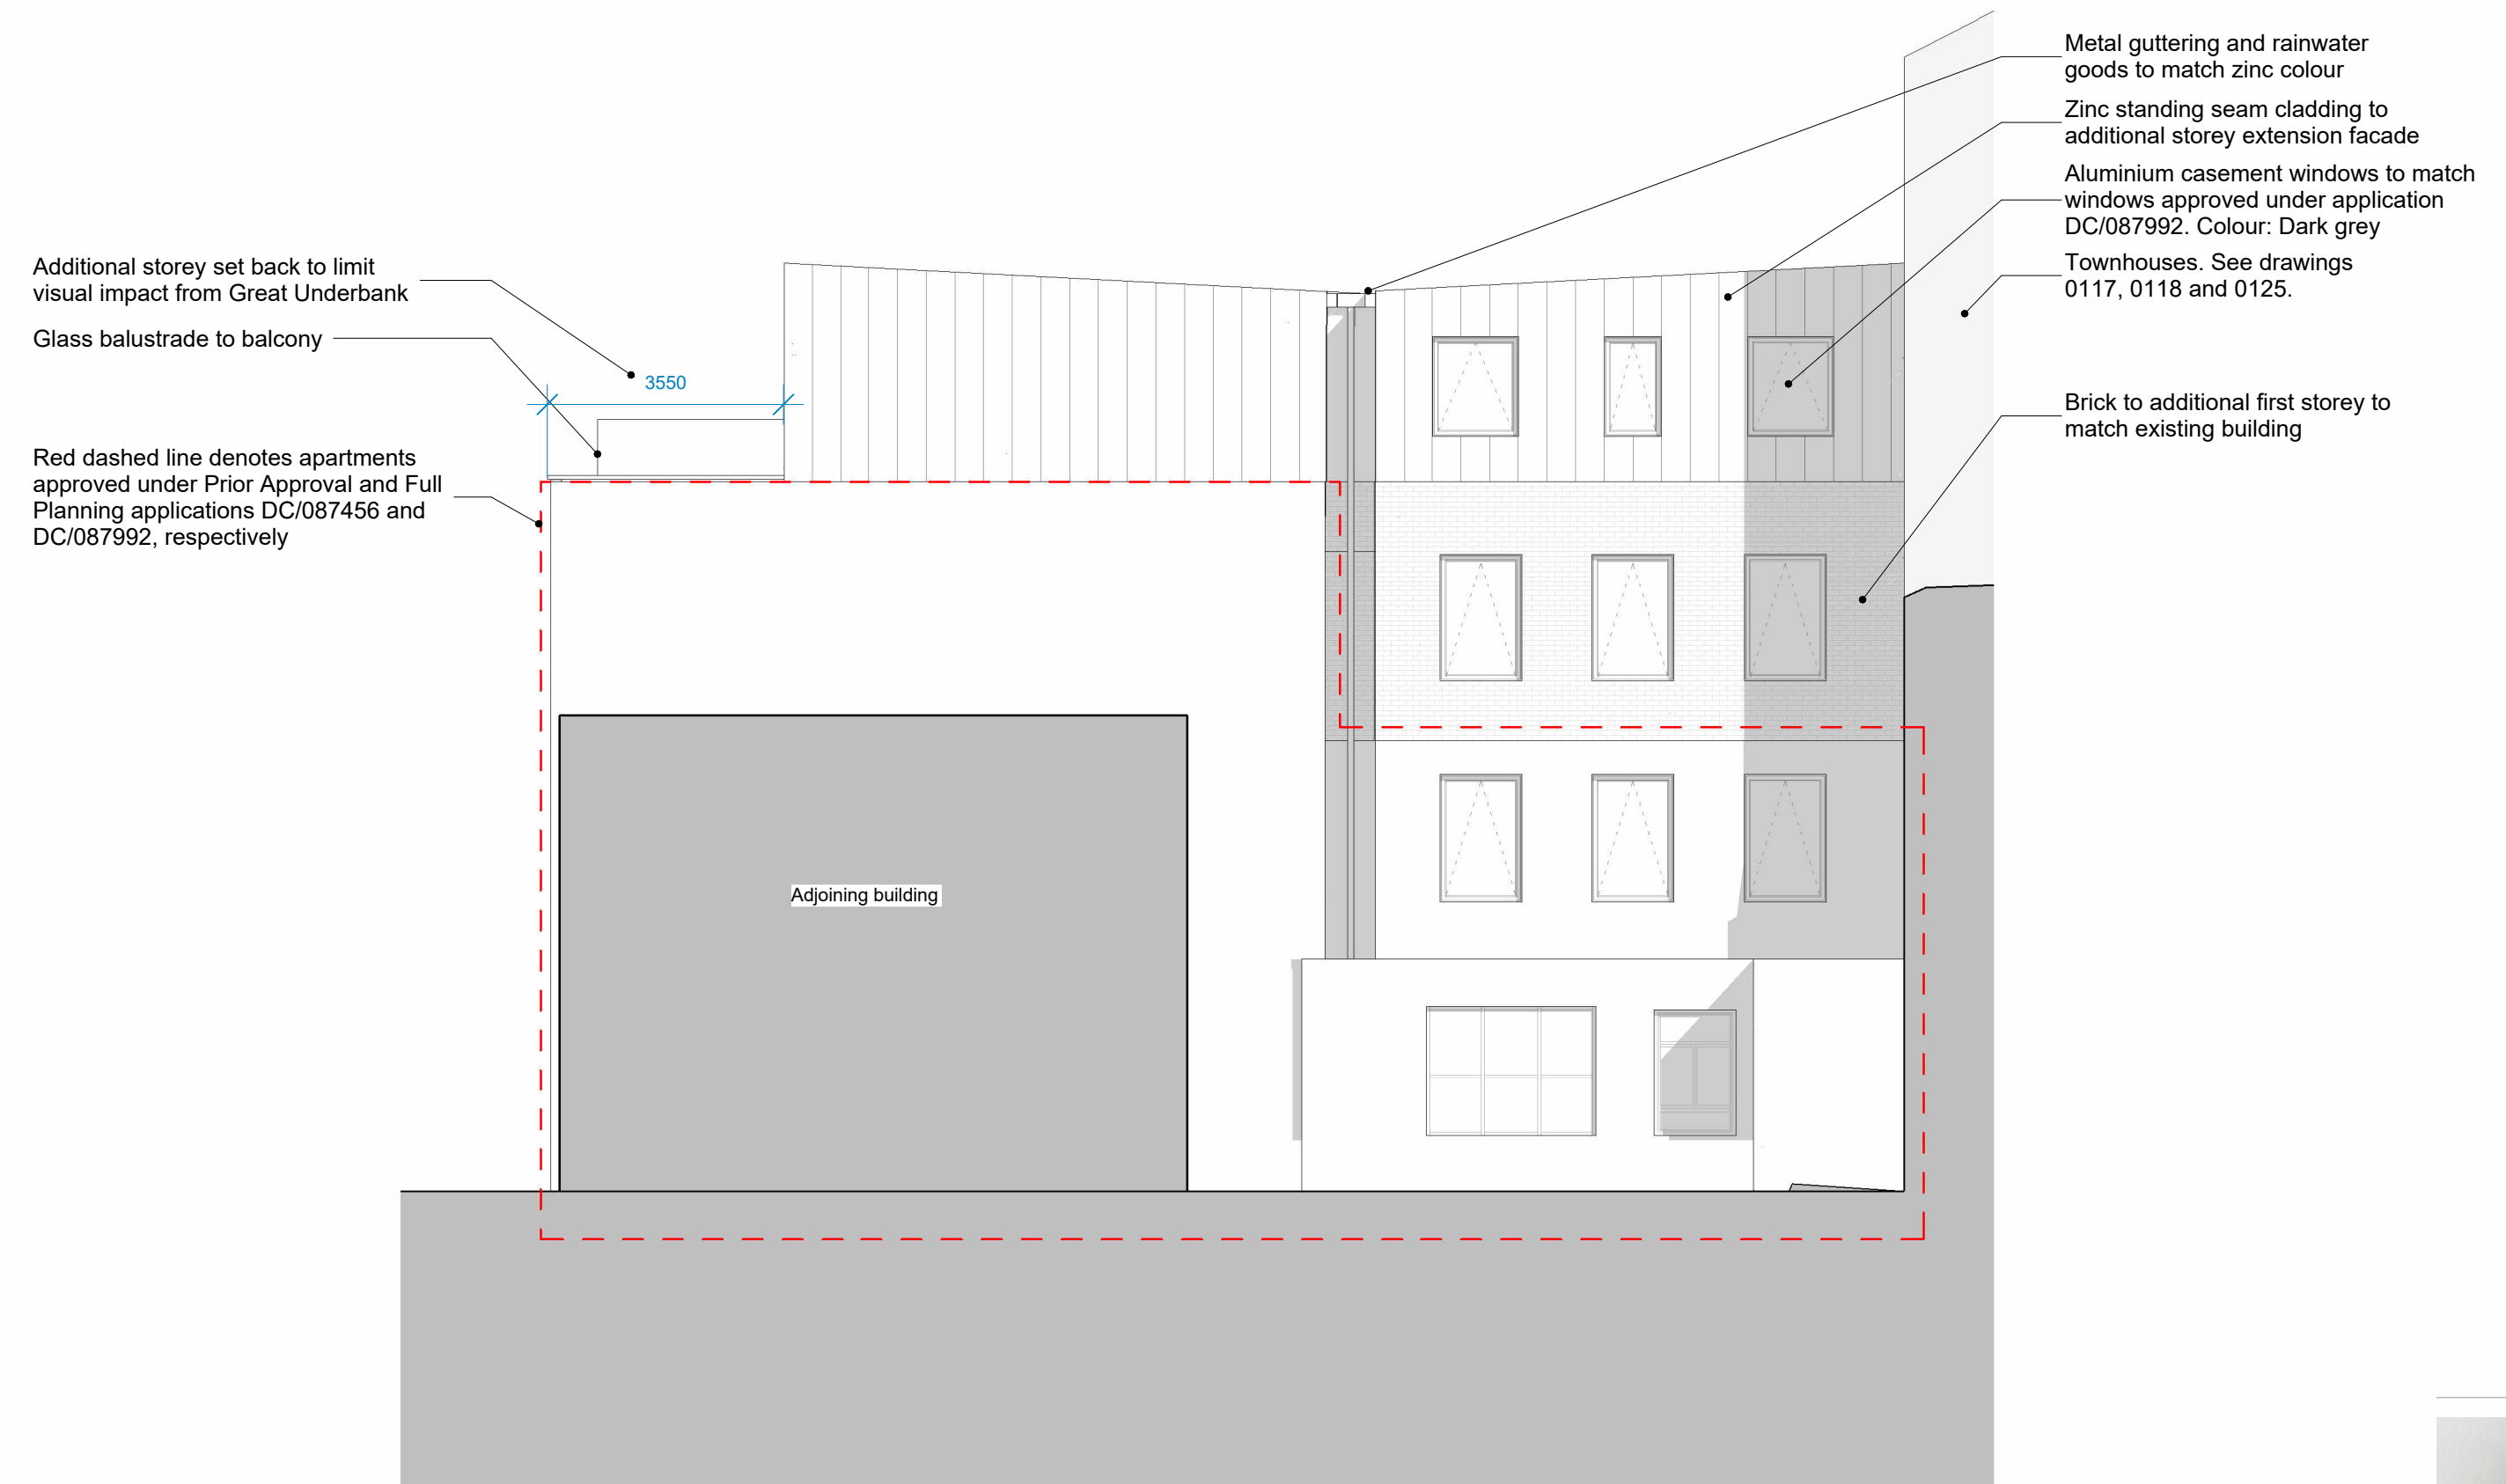

4 ELV - Proposed Apartments South West Elevation (Great Underbank)
scale: 1 : 100



51 Great Underbank

GA Elevation
Proposed Elevations - Great Underbank

Client Name	Project Name	Project Status	Scale
Kion Developments	51/51A Great Underbank Skipton	PLANNING SK1 1NE	1:100 @ A1
		SAAs PCK	17.01.24

0091-KA-XX-ZZ-DR-A-0122

2

Copyright © 2024 Kelsall Architects. All rights reserved. This drawing is the property of Kelsall Architects and is not to be reproduced, stored in a retrieval system, or transmitted in any form or by any means, electronic, mechanical, photocopying, recording, or otherwise, without the prior written permission of Kelsall Architects. The information contained herein is for informational purposes only and does not constitute an offer of any financial product or service. All dimensions and measurements are in millimeters unless otherwise stated. All drawings and details should read, only from the latest issue of this set, for the drawing.