




1 PLN - Existing Level -01 (Great Underbank)
scale: 1 : 100

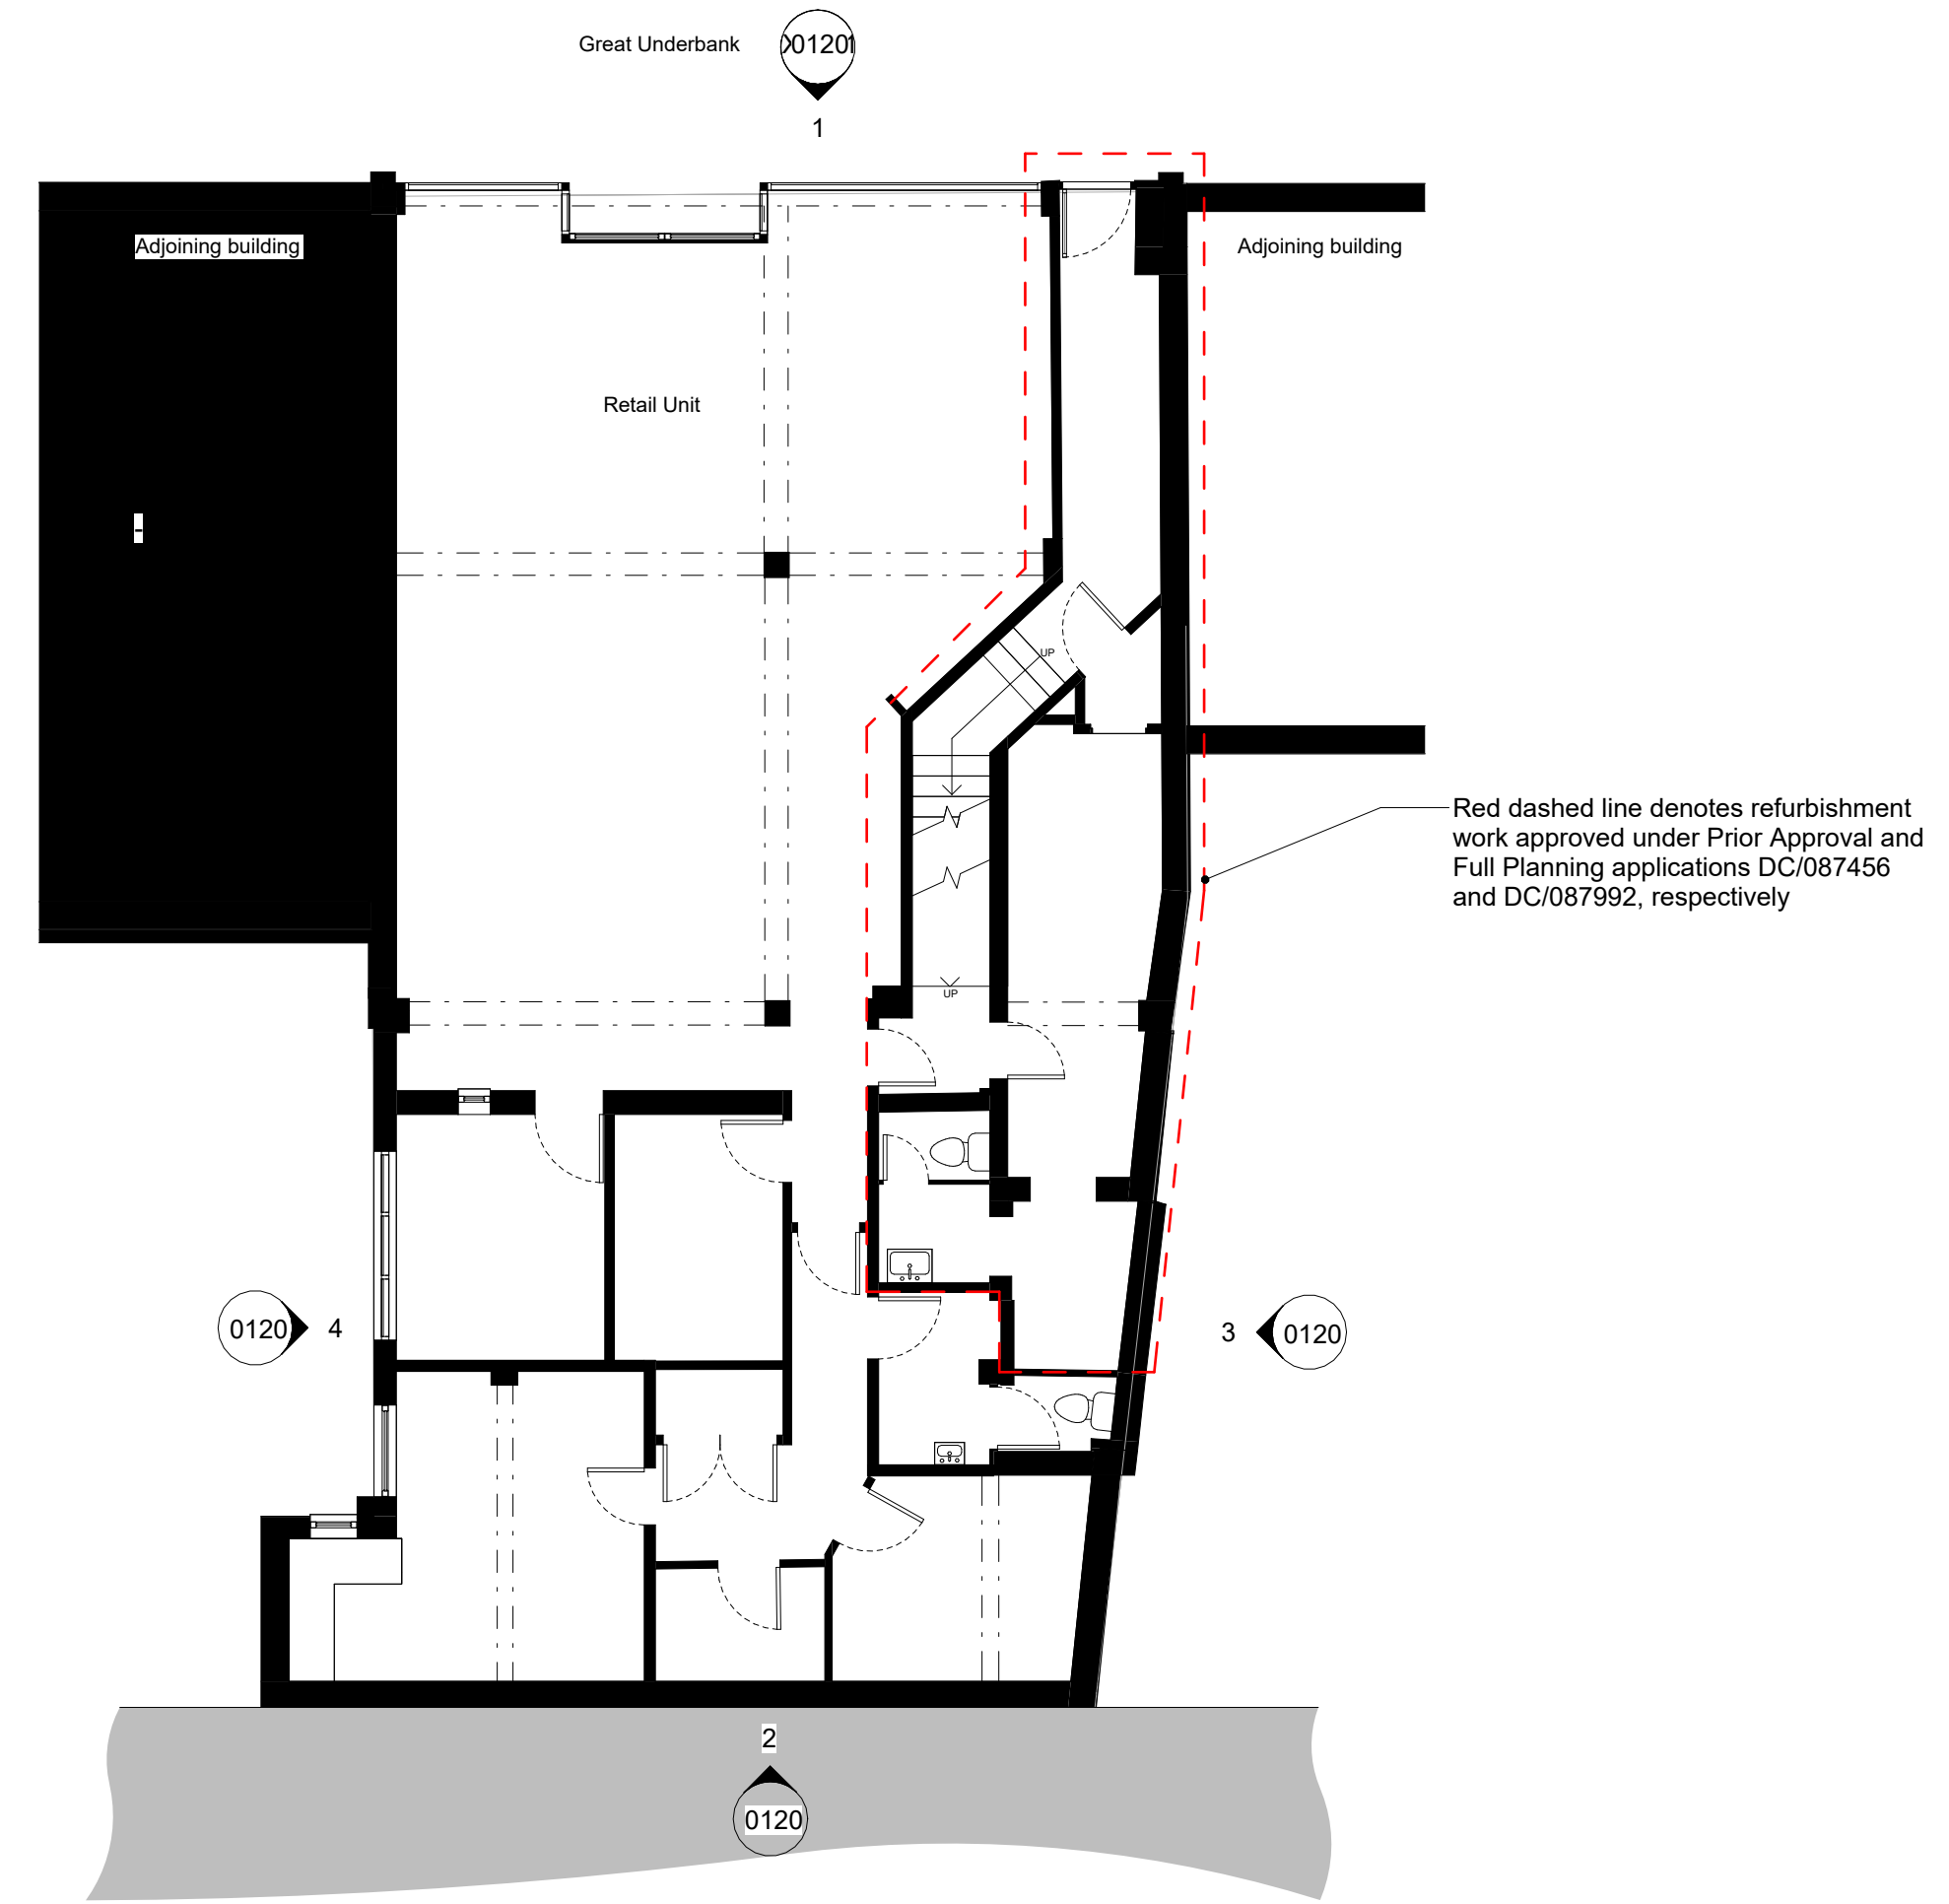


2 PLN - Existing Level 00 (Great Underbank)
scale: 1 : 100

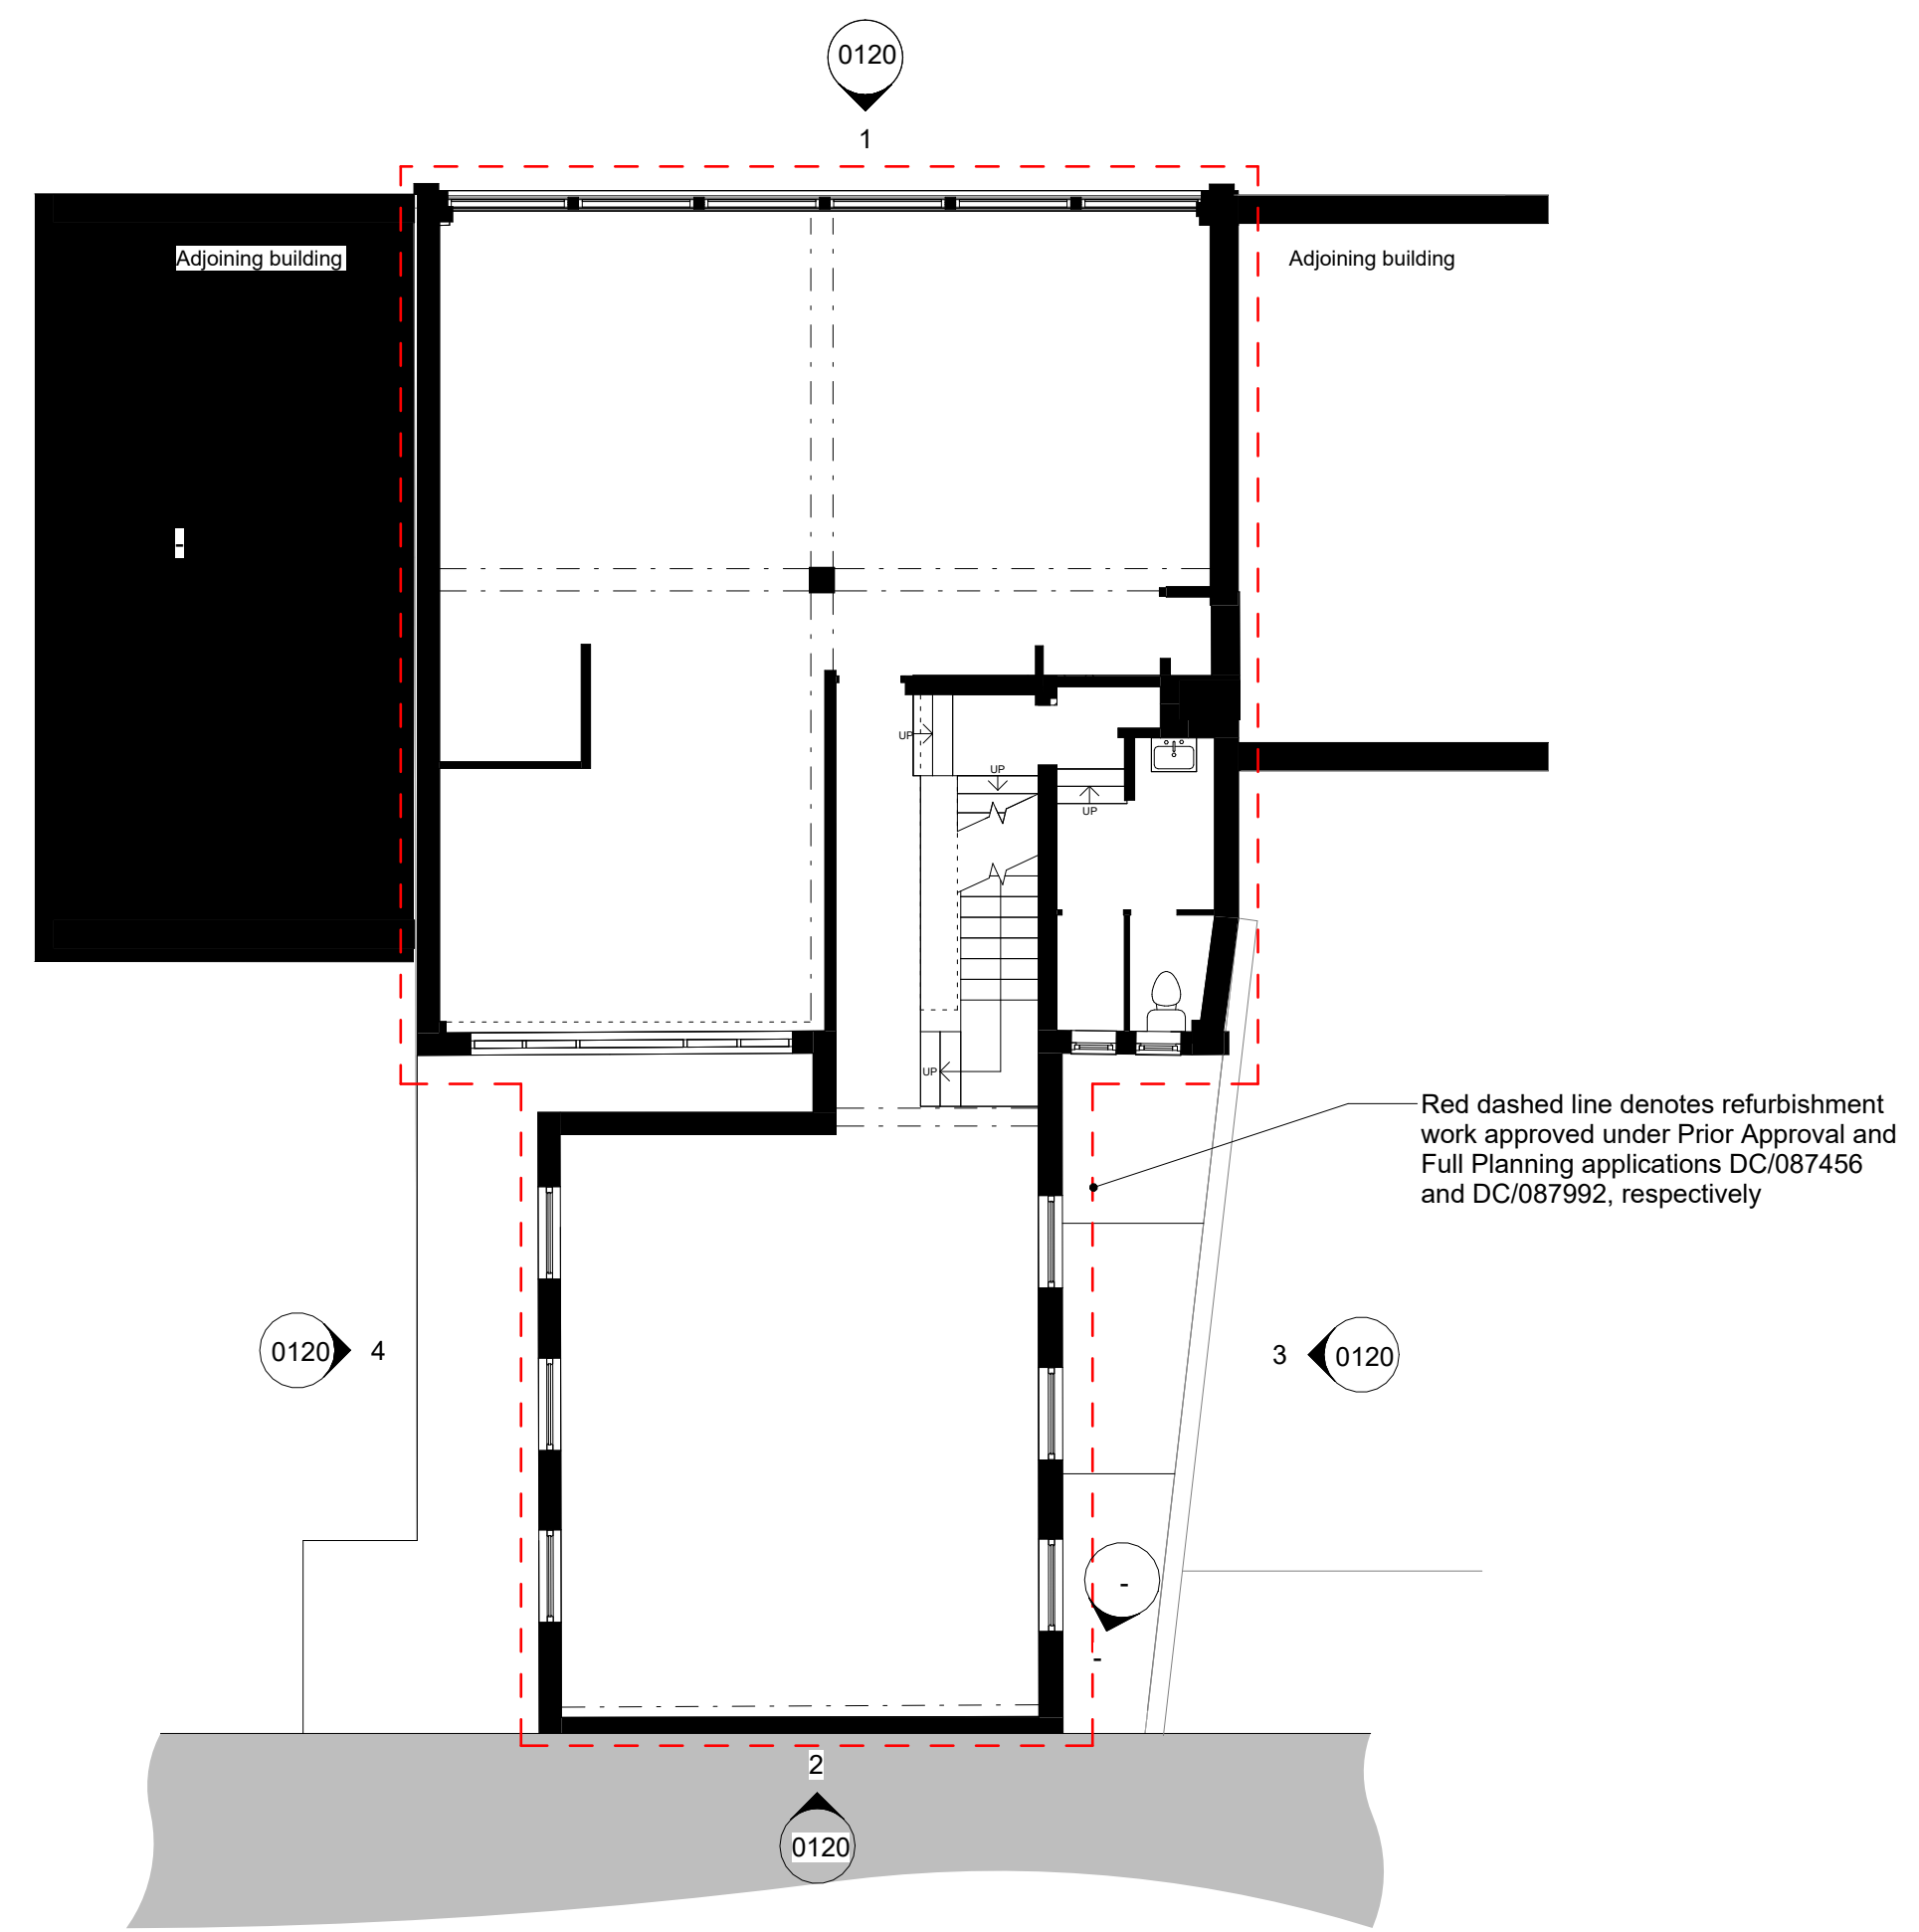

3 PLN - Existing Level 01 (Great Underbank)
scale: 1 : 100

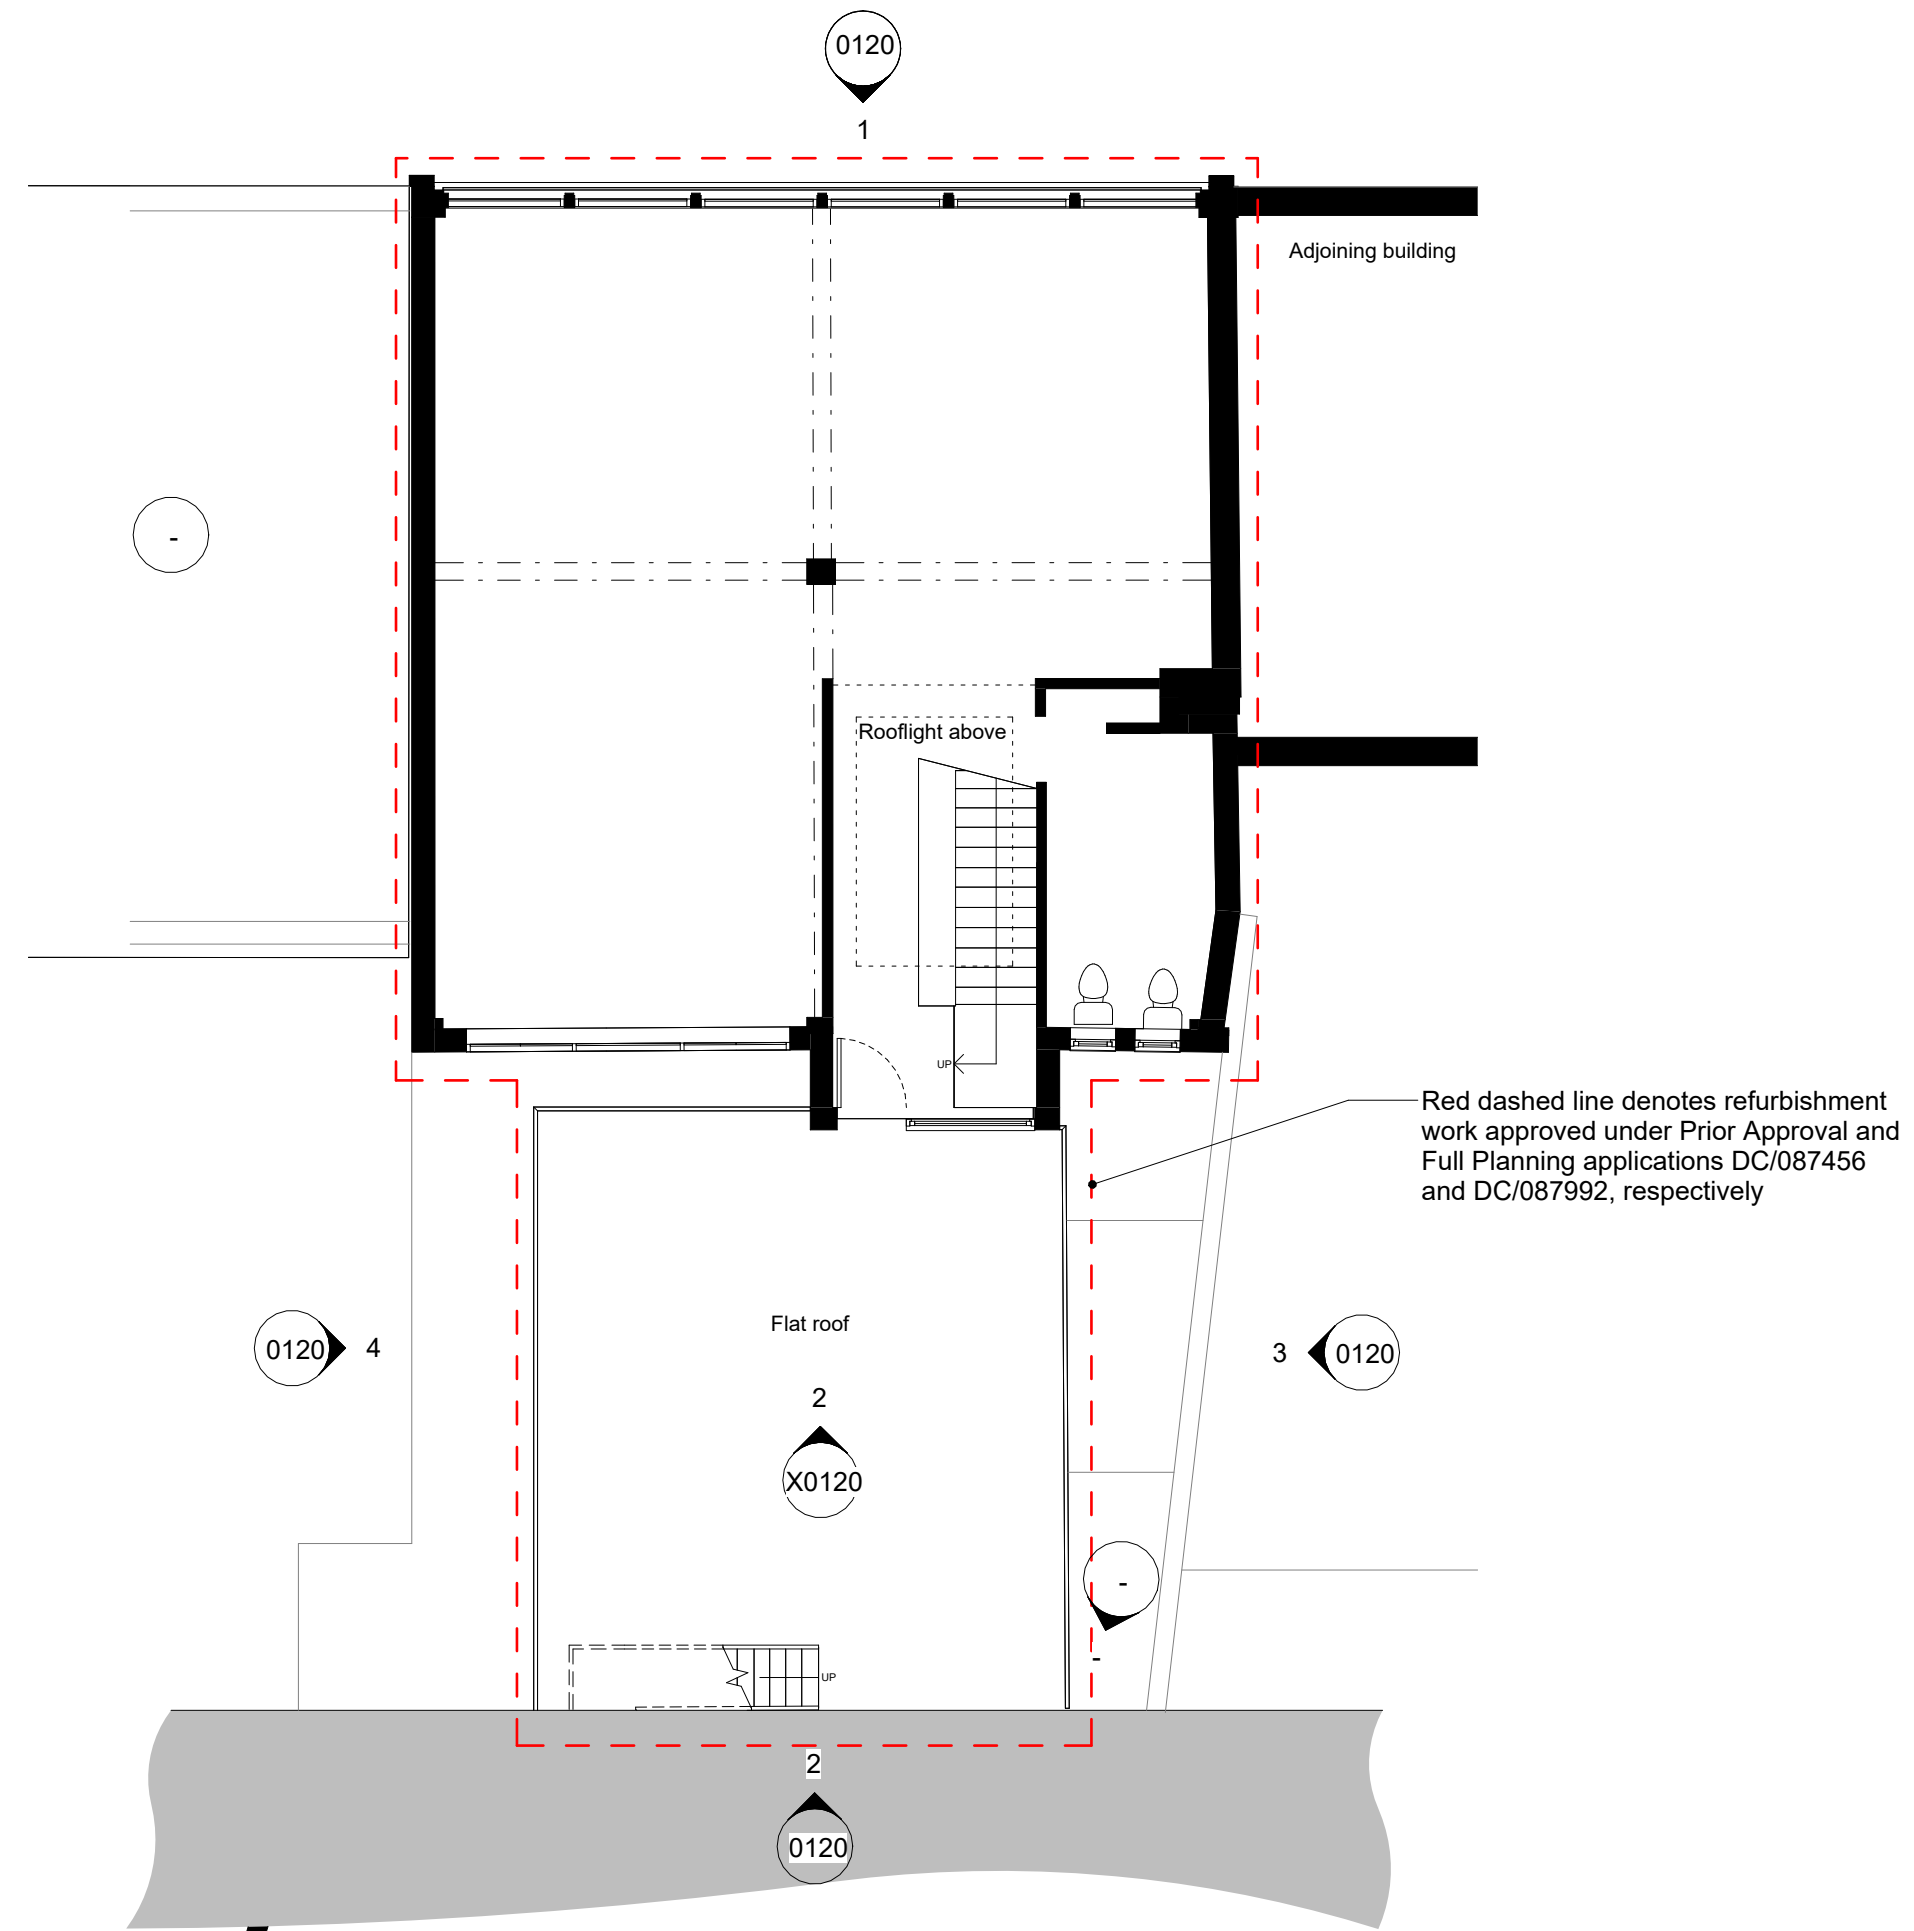

4 PLN - Existing Level 02 (Great Underbank)
scale: 1 : 100

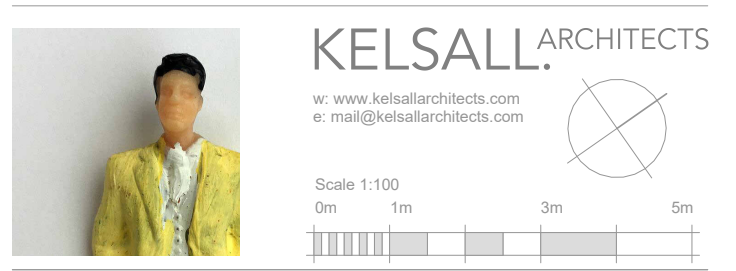

51 Great Underbank

GA Plan
Existing Floor Plans - Great Underbank

Client Name	Project Address	Project Name	Scale
Kion Developments	51/51A Great Underbank Skopje	PLANNING SK1 1NE	1:100 @ A1
Drawn	Checked	Approved	Issue Date
SAA	PCK		17.01.24

0091-KA-XX-ZZ-DR-A-0110 1

Copyright © 2024 Kelsall Architects. All rights reserved. This drawing is the property of Kelsall Architects and is not to be reproduced, stored in a retrieval system, or transmitted in any form or by any means, electronic, mechanical, photocopying, recording, or otherwise, without the prior written permission of Kelsall Architects. The information contained herein is for informational purposes only and does not constitute an offer of any financial product or service. All dimensions and notes should read: only from these sheets taken in full, see the drawing.