



South East - front elevation
@ scale 1:50

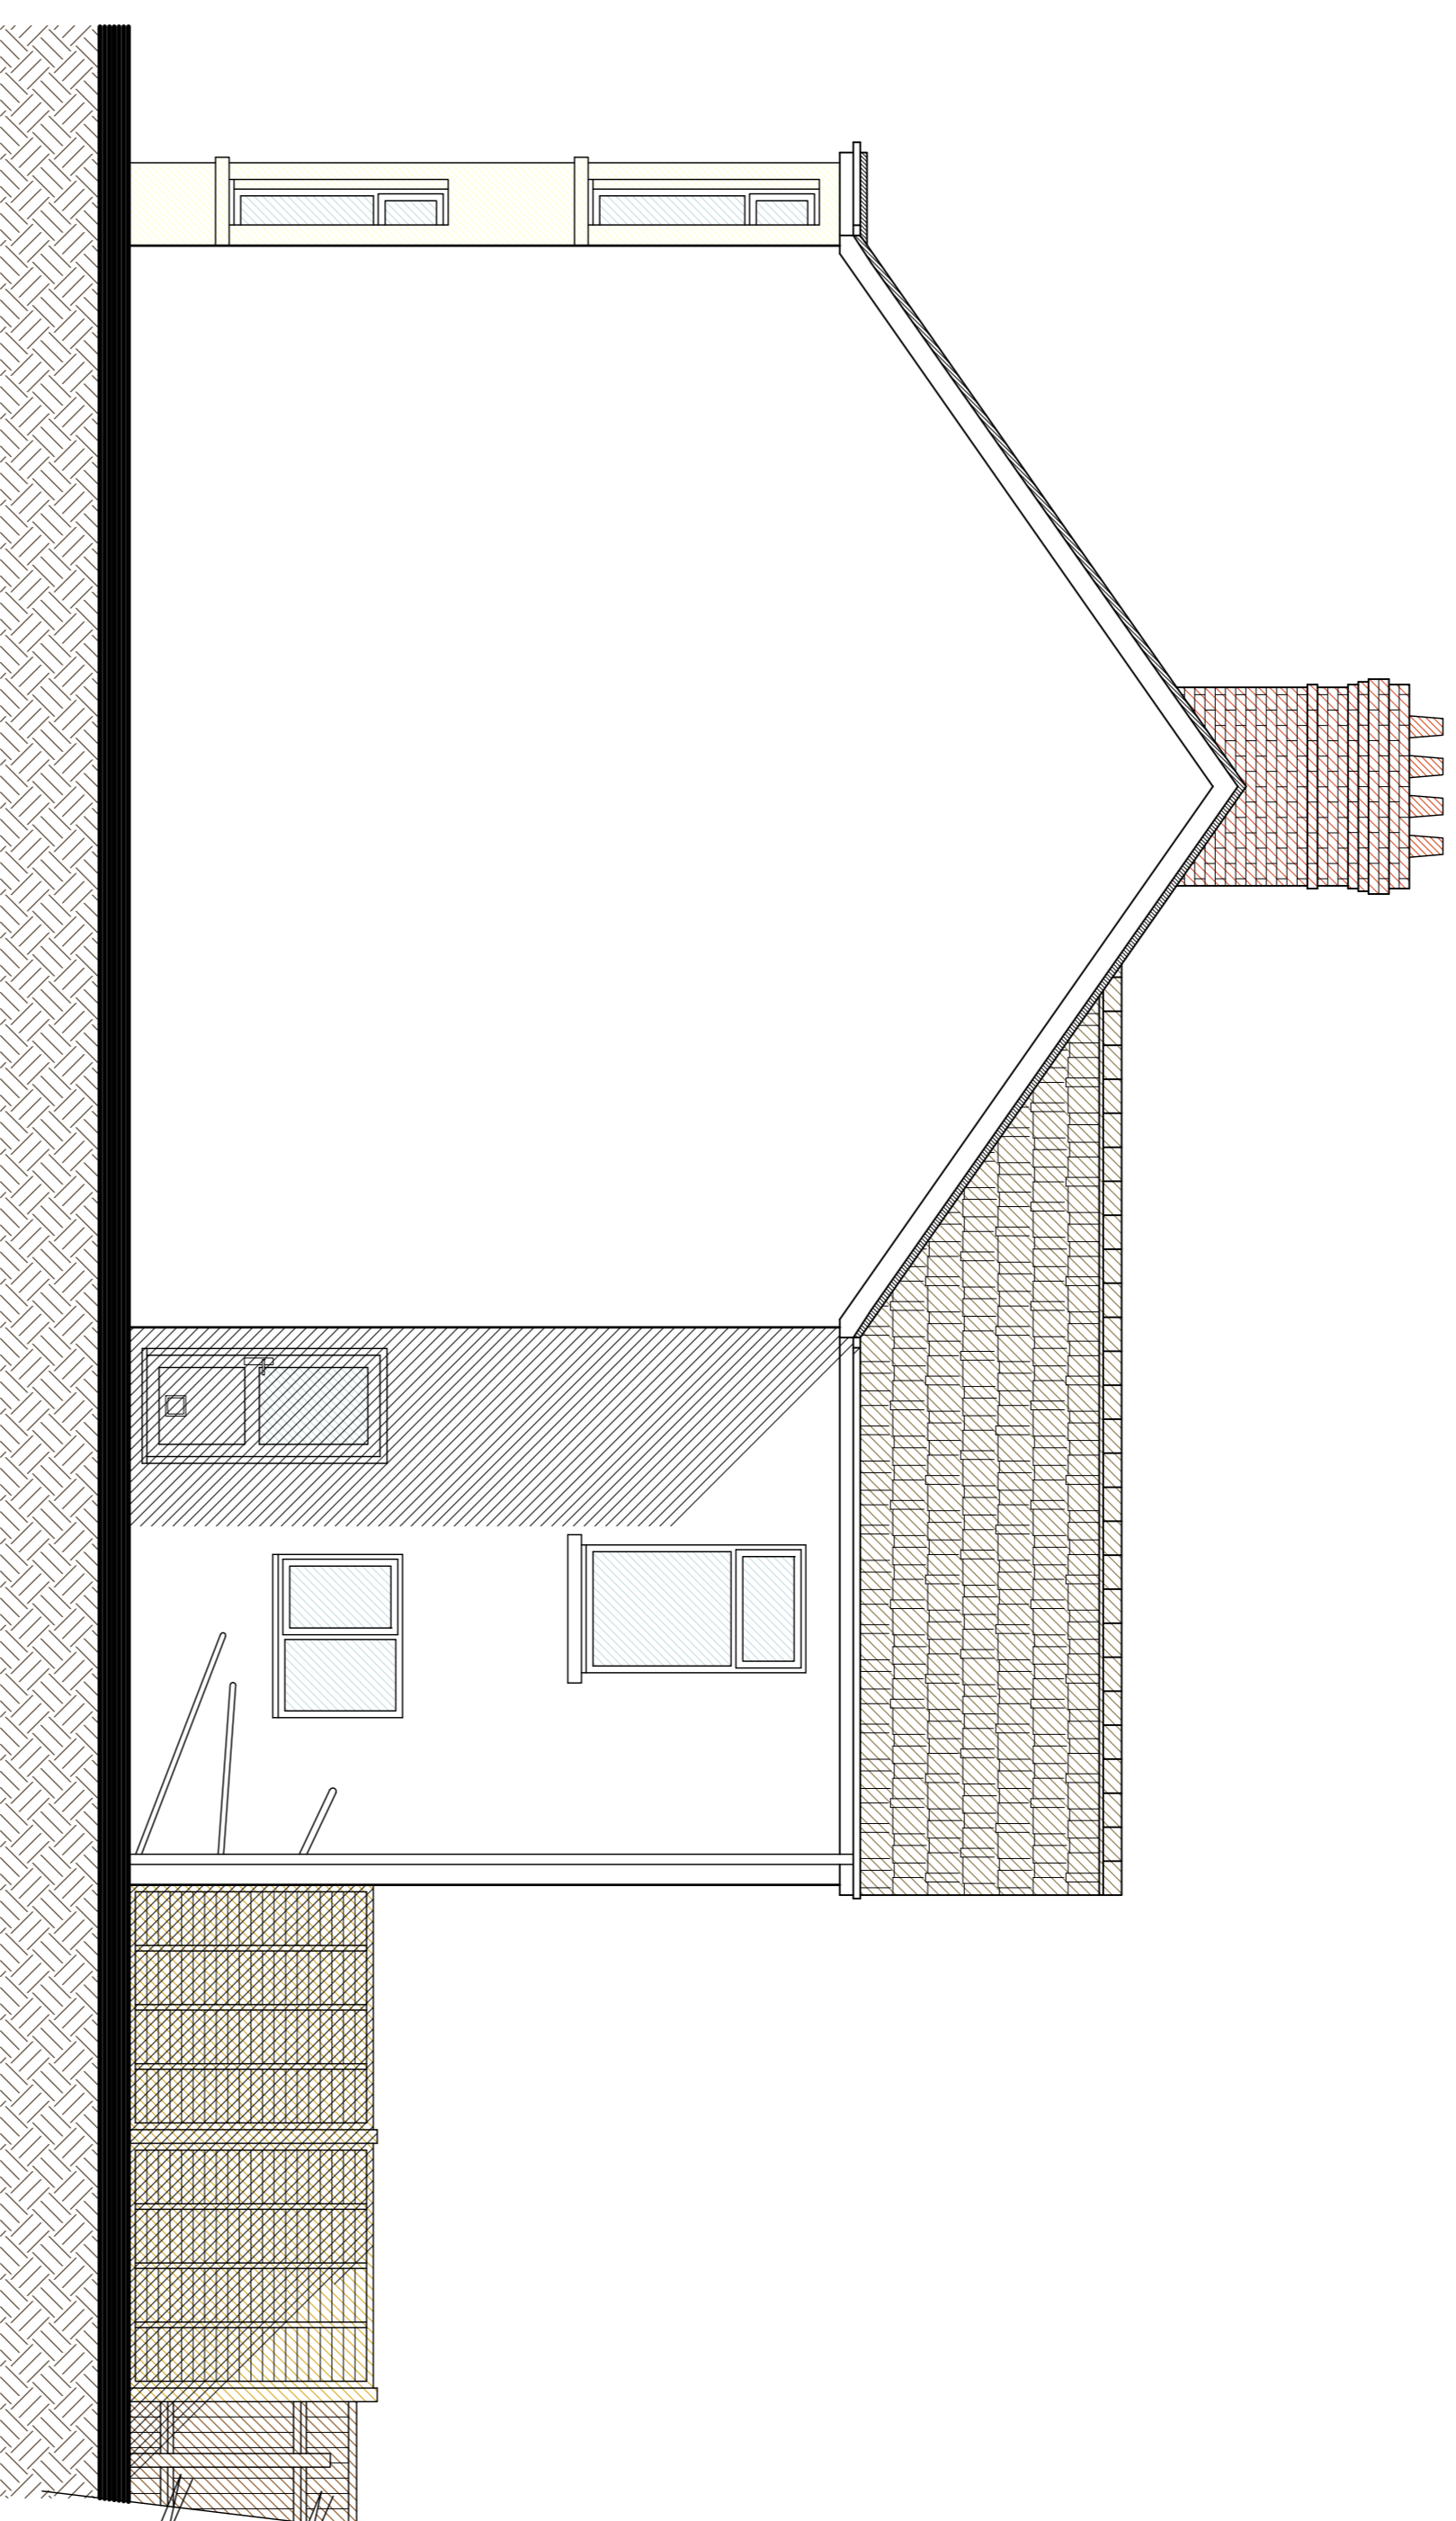



North East - side elevation
@ scale 1:50

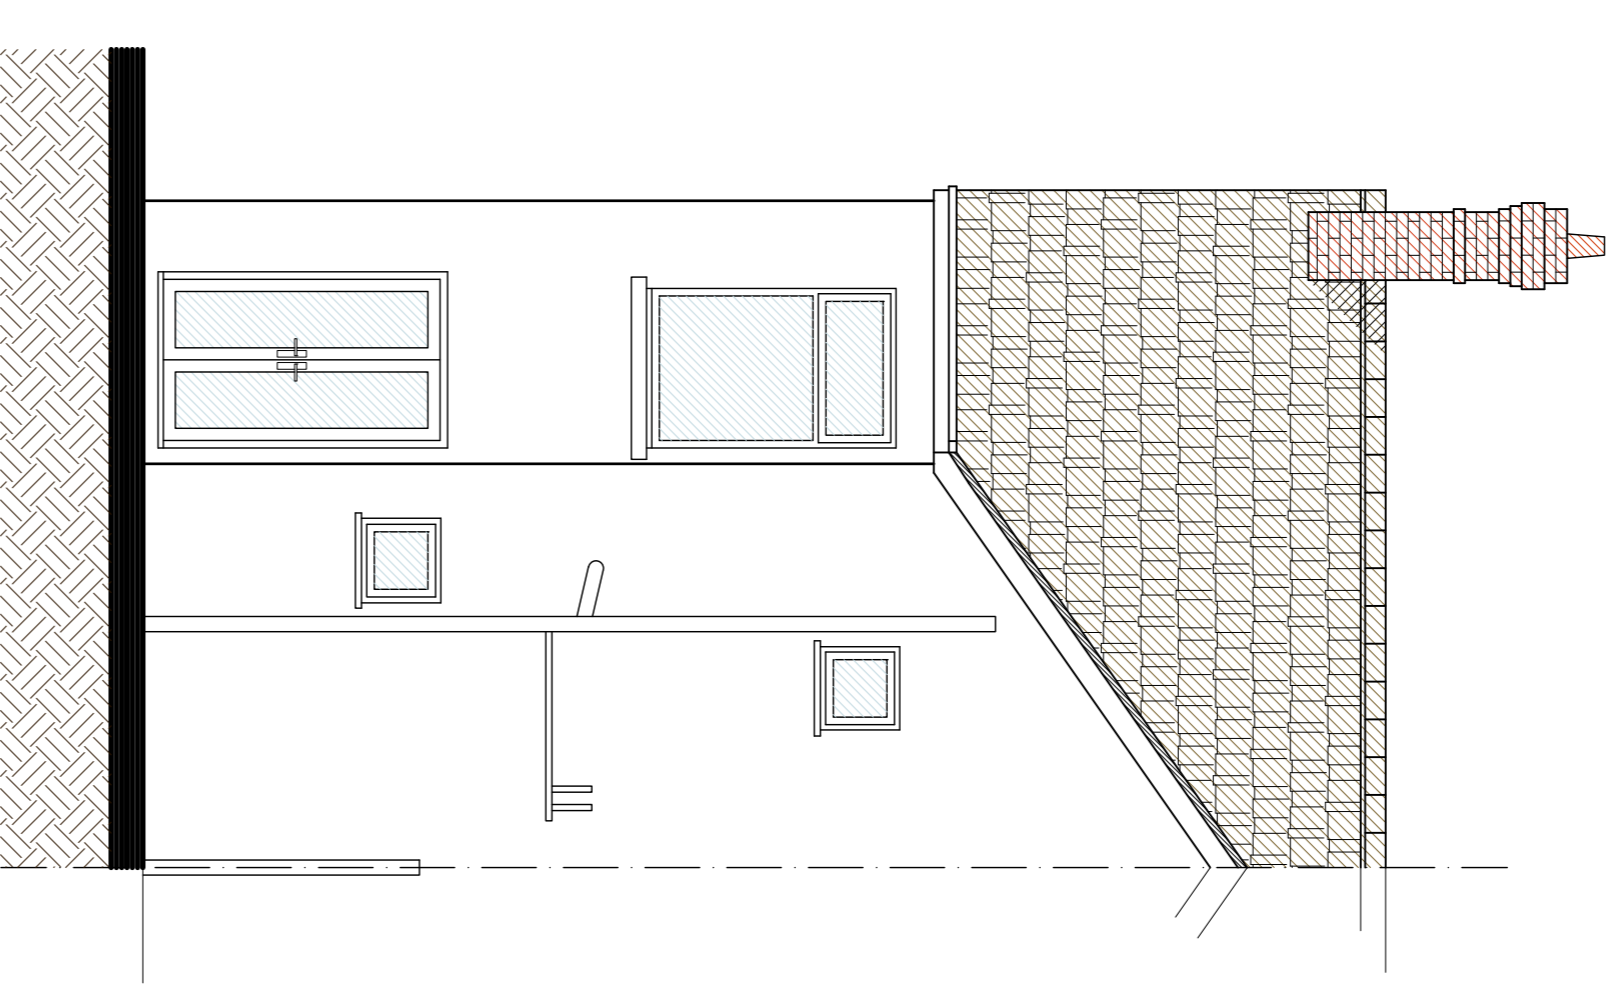

North West - rear elevation
@ scale 1:50

As Existing

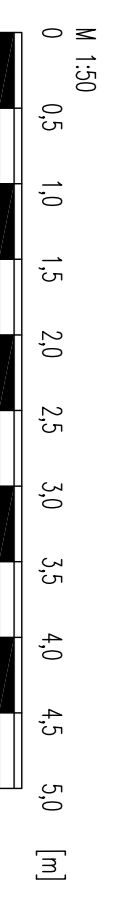

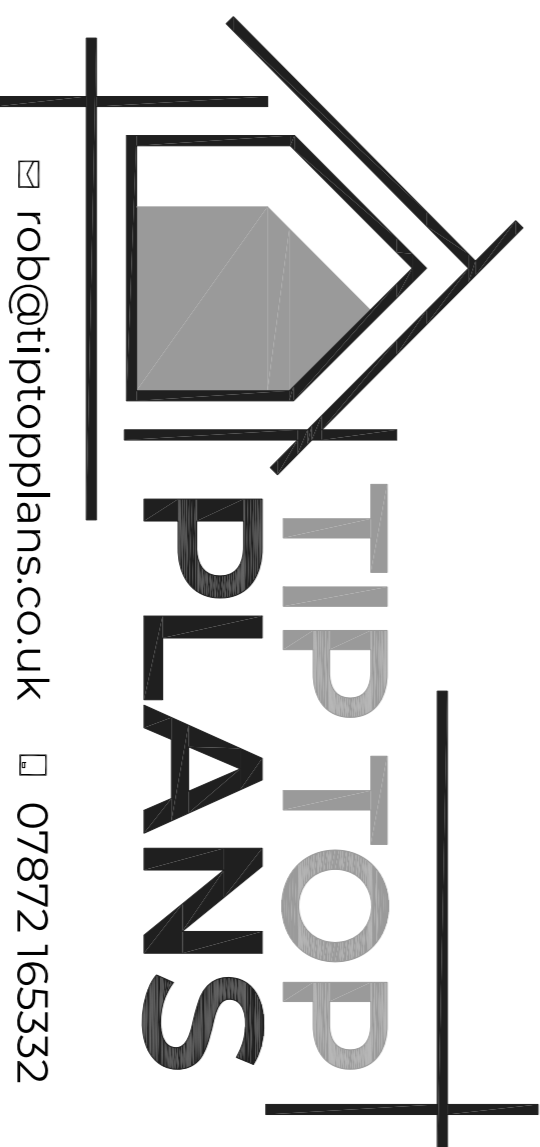

 rob@tipptopplans.co.uk 07872 165332

DRAWING NUMBER
24 - 940/002

SCALE
1:50 @ A1 DRAWN BY
RSMITH

DATE
FEB 2024

PROJECT
4 Emerson Road
Poolle
DRAWING TITLE
ANCILLARY GARDEN ROOM ANNEXE
EXISTING ELEVATIONS