



South East - front elevation
@ scale 1:50

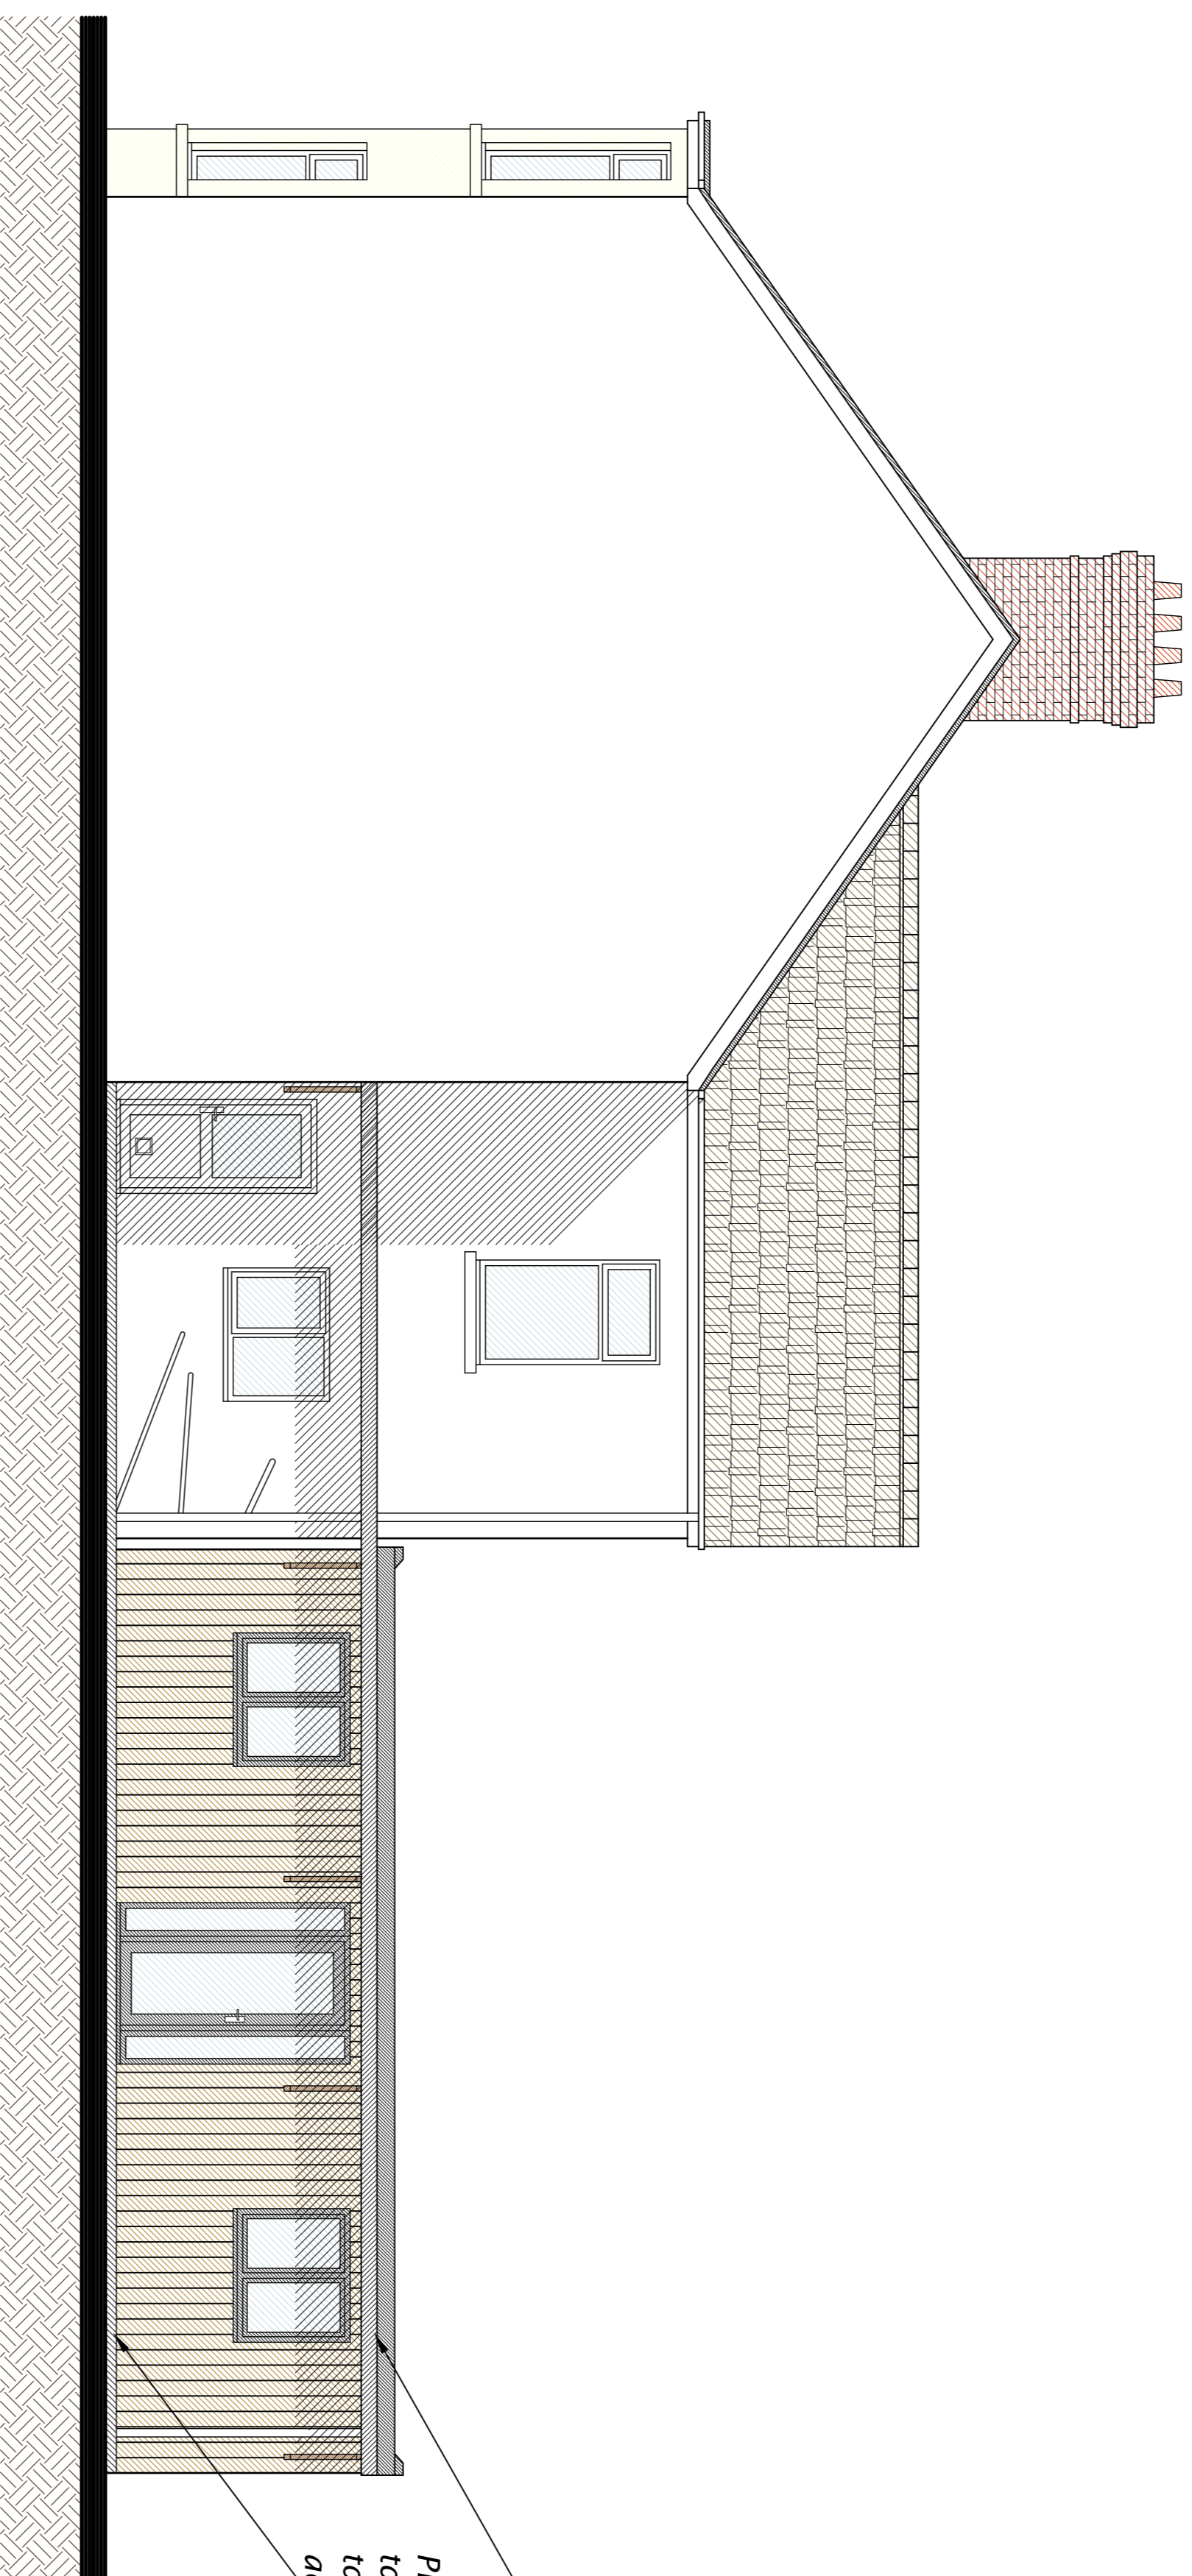


North East - side elevation
@ scale 1:50

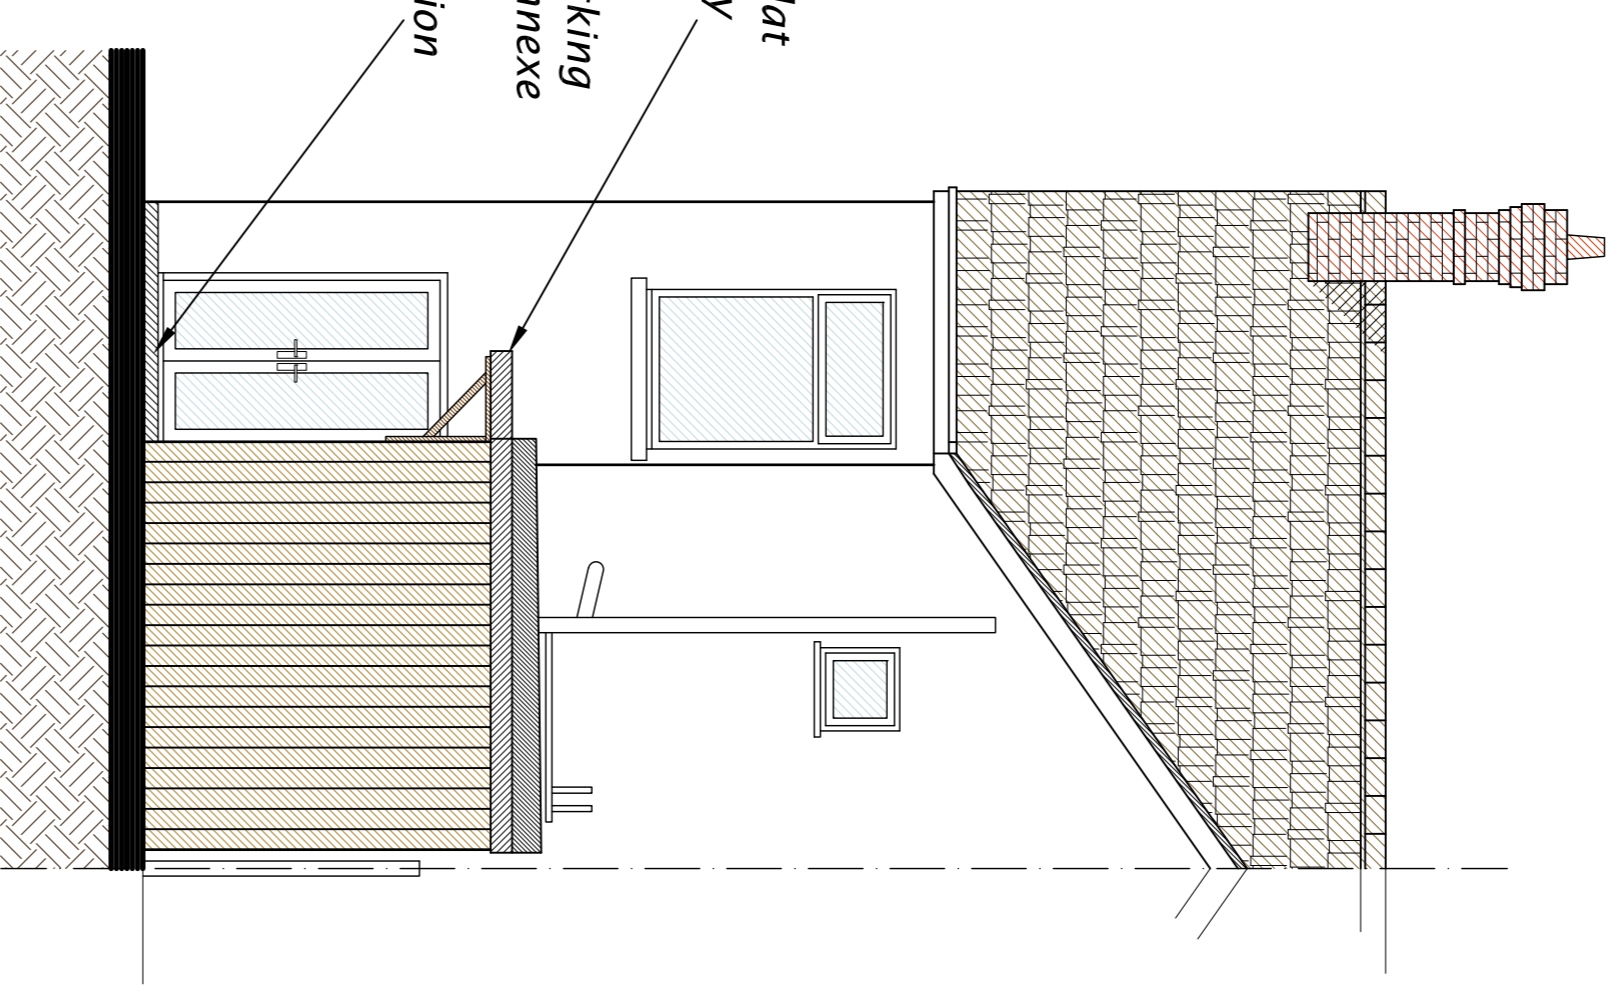

North West - rear elevation
@ scale 1:50

Proposed flat
roof canopy
Proposed decking
to connect annexe
to existing
accommodation

As Proposed

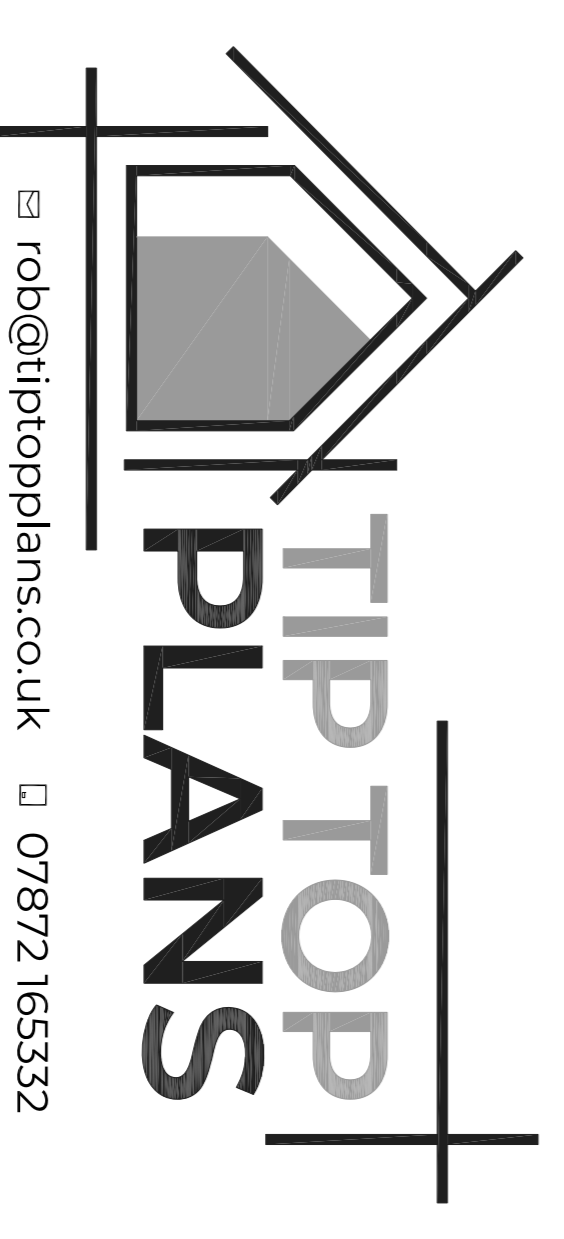

✉ rob@tiptopplans.co.uk ☎ 07872 165332

DRAWING NUMBER
24 - 940/004

SCALE
1:50 @ A1

DRAWN BY
R.SMITH

DATE
FEB 2024

PROJECT
4 Emerson Road
Poole

DRAWING TITLE
ANCILLARY GARDEN ROOM ANNEXE
PROPOSED ELEVATIONS