






REAR ELEVATION - EXISTING

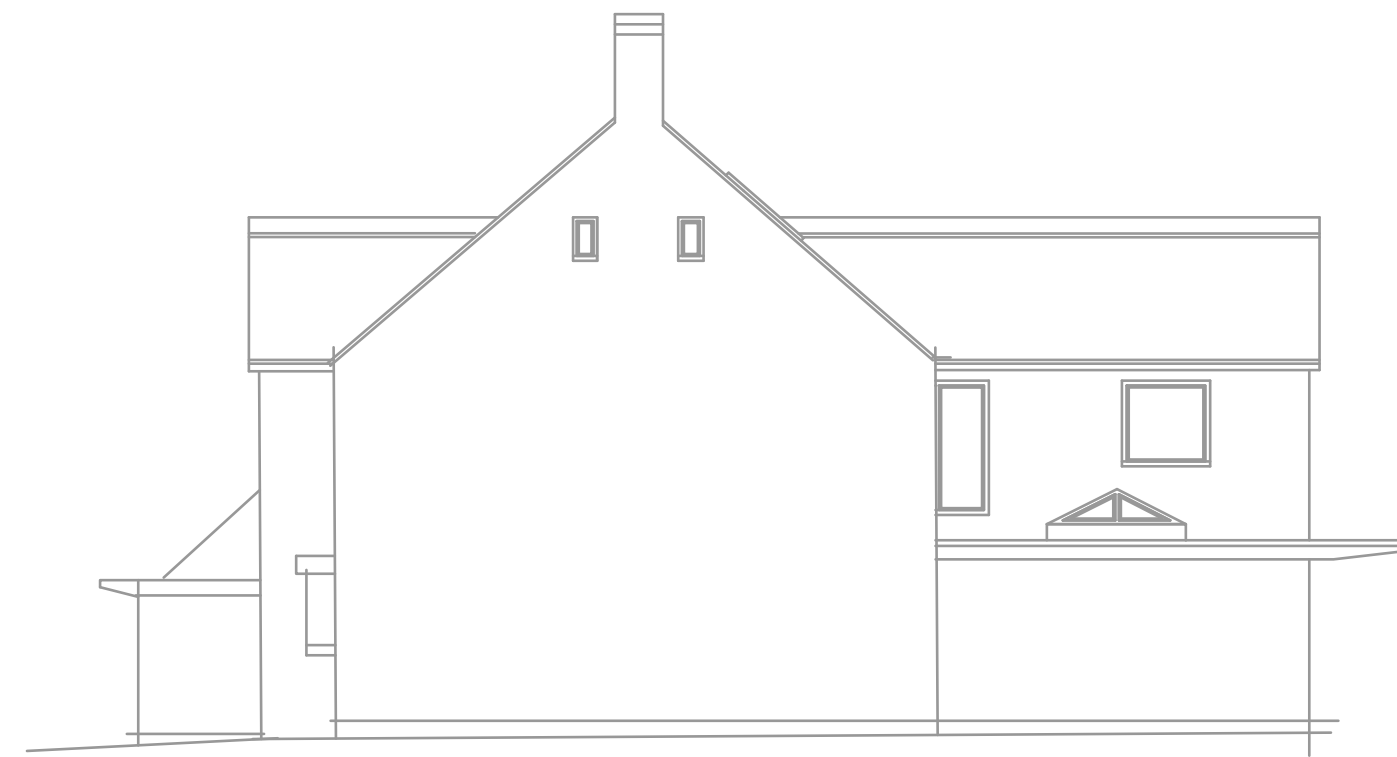

SIDE ELEVATION - EXISTING

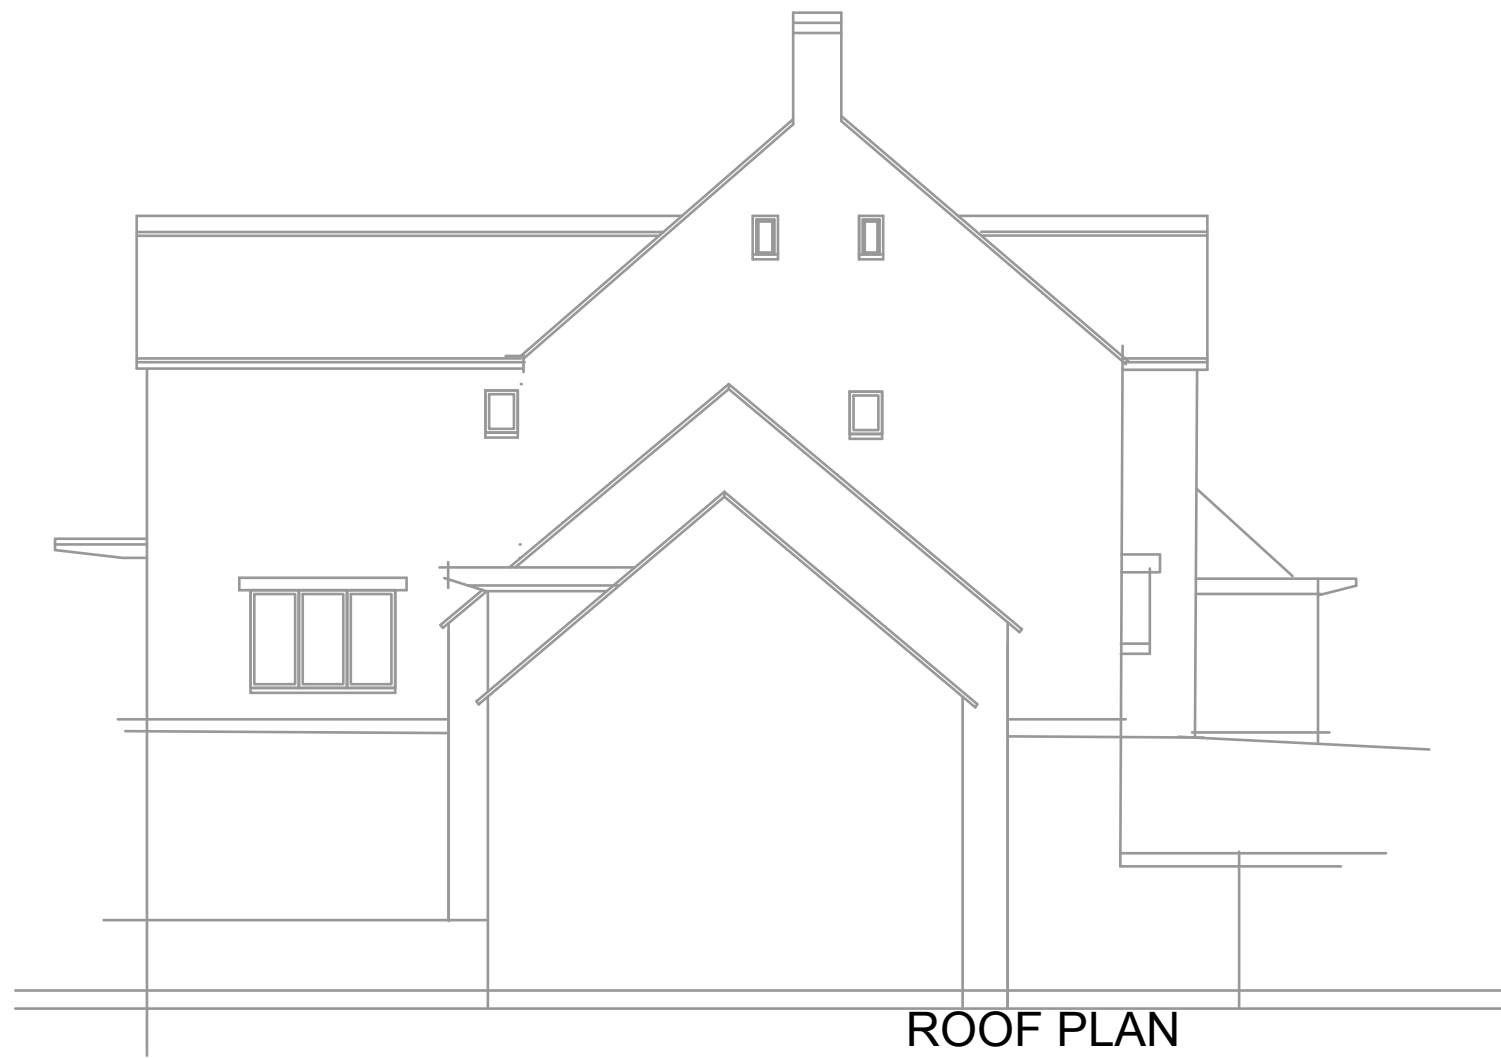

SIDE ELEVATION - EXISTING

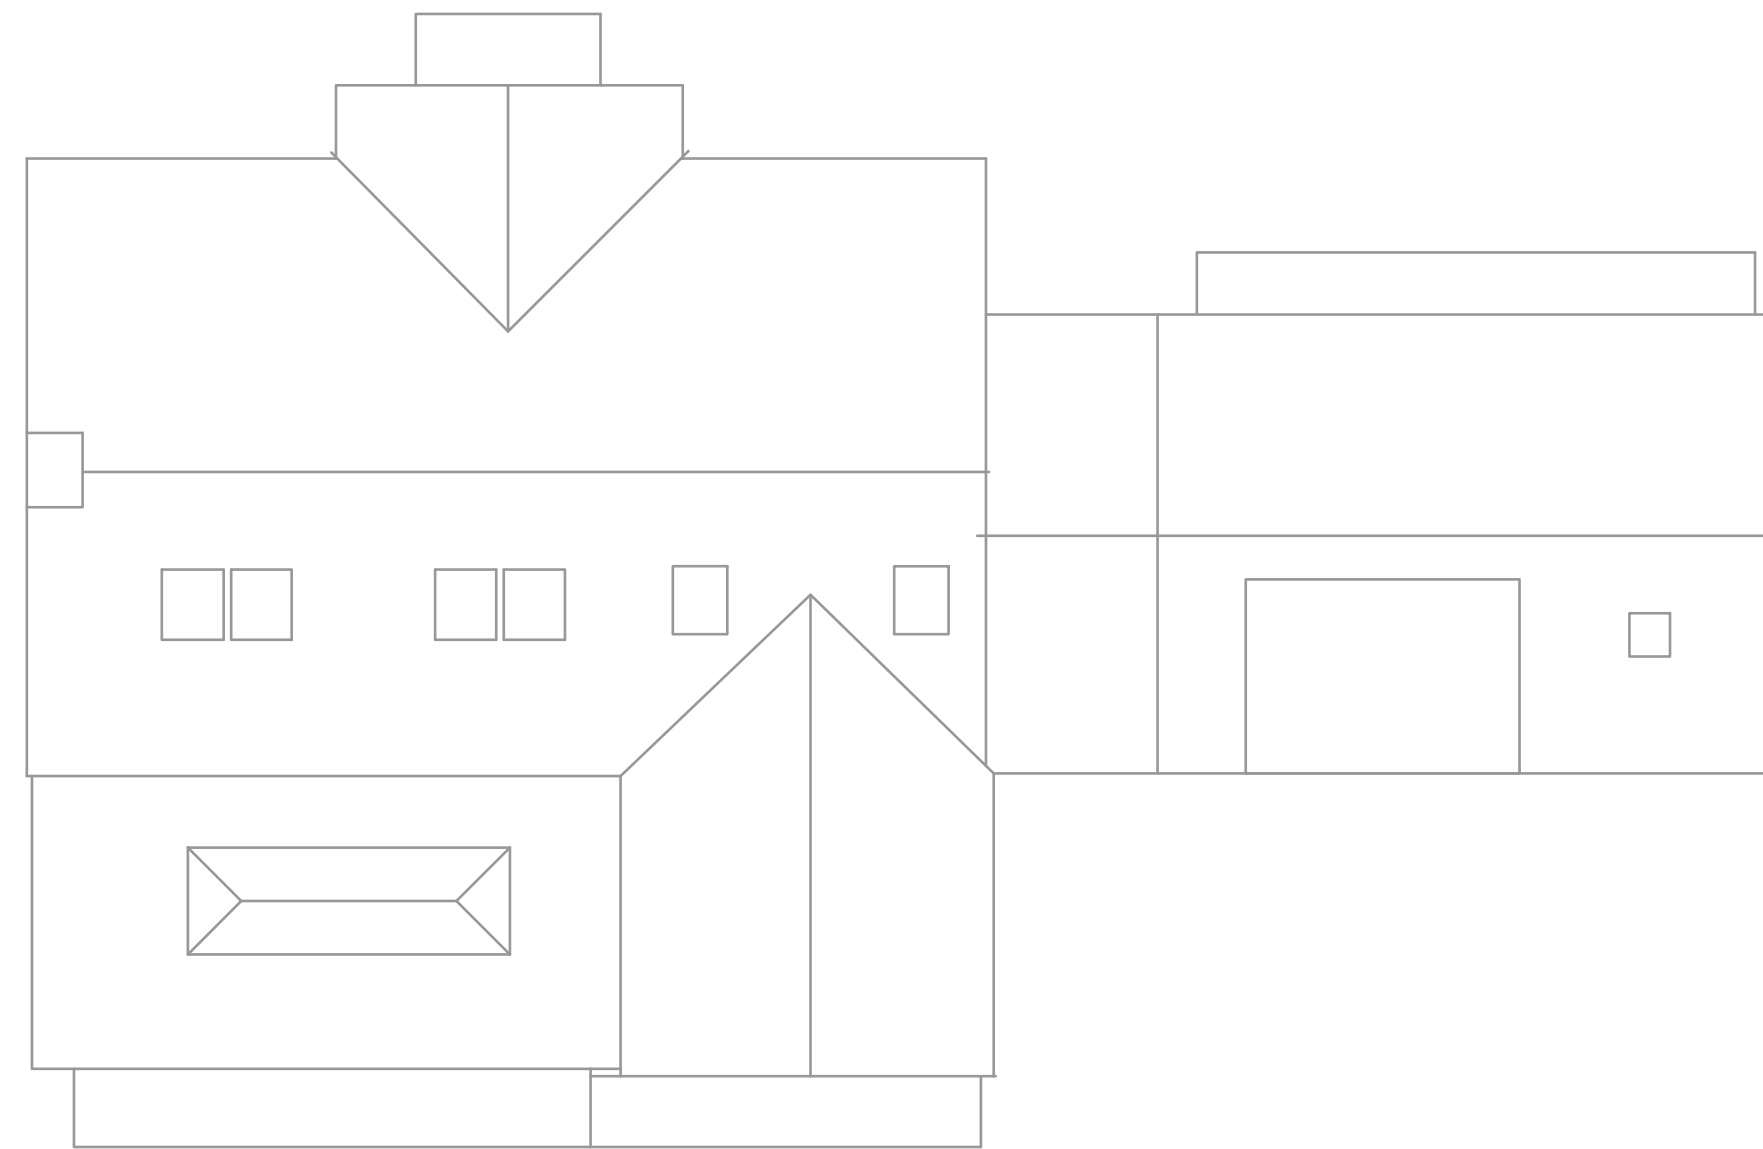

ROOF PLAN - EXISTING

ROOF PLAN

Client	
New Dormers	
Springfield House	
Amberley STROUD GL5 5AG	
[REDACTED]	
Title	
Existing Roof Plan and Elevations	
GL5 Planning and Design Architectural Services	
Triana, Bread Street, Ruscombe Stroud GL6 6EJ cw Buckley60@gmail.com	
[Logo]	
Drawn	CWB
Scale	1:100 @ A2
Date	FEBRUARY 2024
Drawing Number	
03House	
Revisors	
[REVISIONS TABLE]	