



General Notes  
 Dimensions shall not be scaled from these drawings in preference to figured dimensions.  
 Any error or omission shall be reported to the Surveyors before proceeding with the work.  
 Figured dimensions and levels should be verified by the Contractor on site before construction or manufacture and any discrepancies brought to the attention of the Surveyors.  
 Copyright for all designs and drawing in whole or in part shall remain with the Surveyors in accordance with The Copyright Act.




FRONT ELEVATION

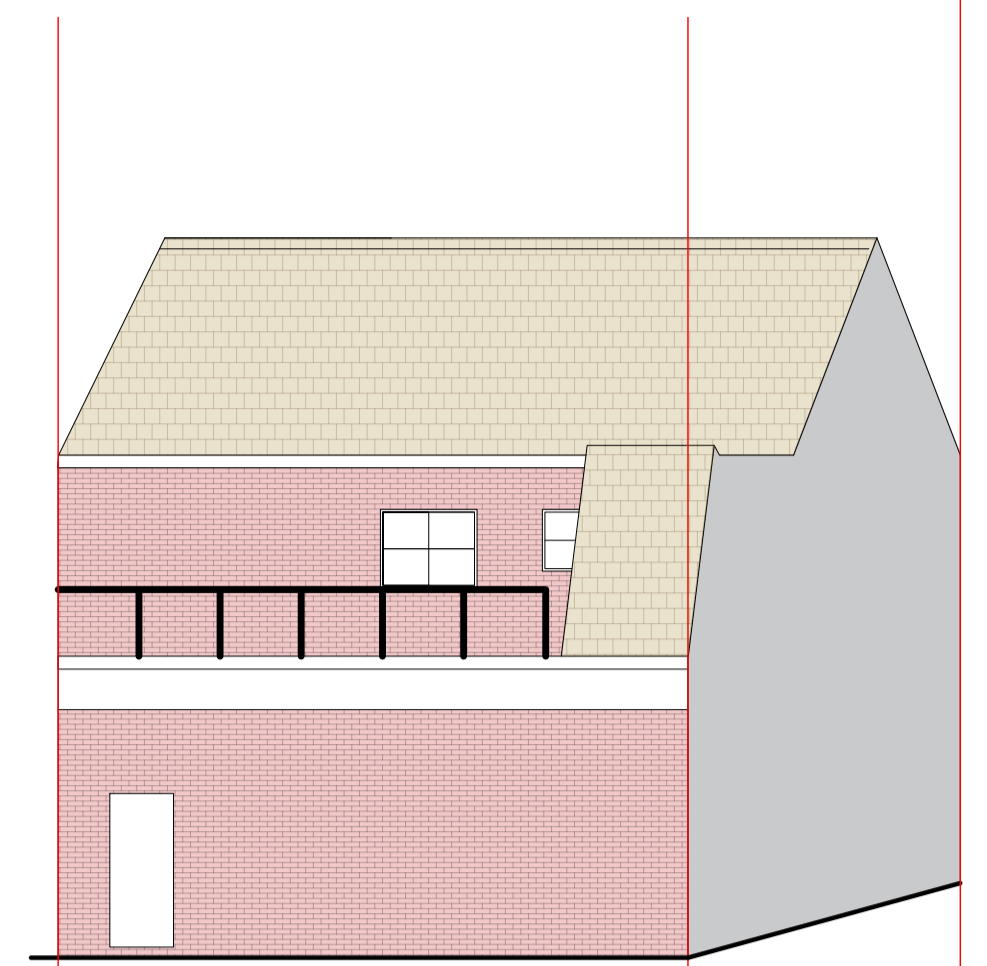


ELEVATION 1

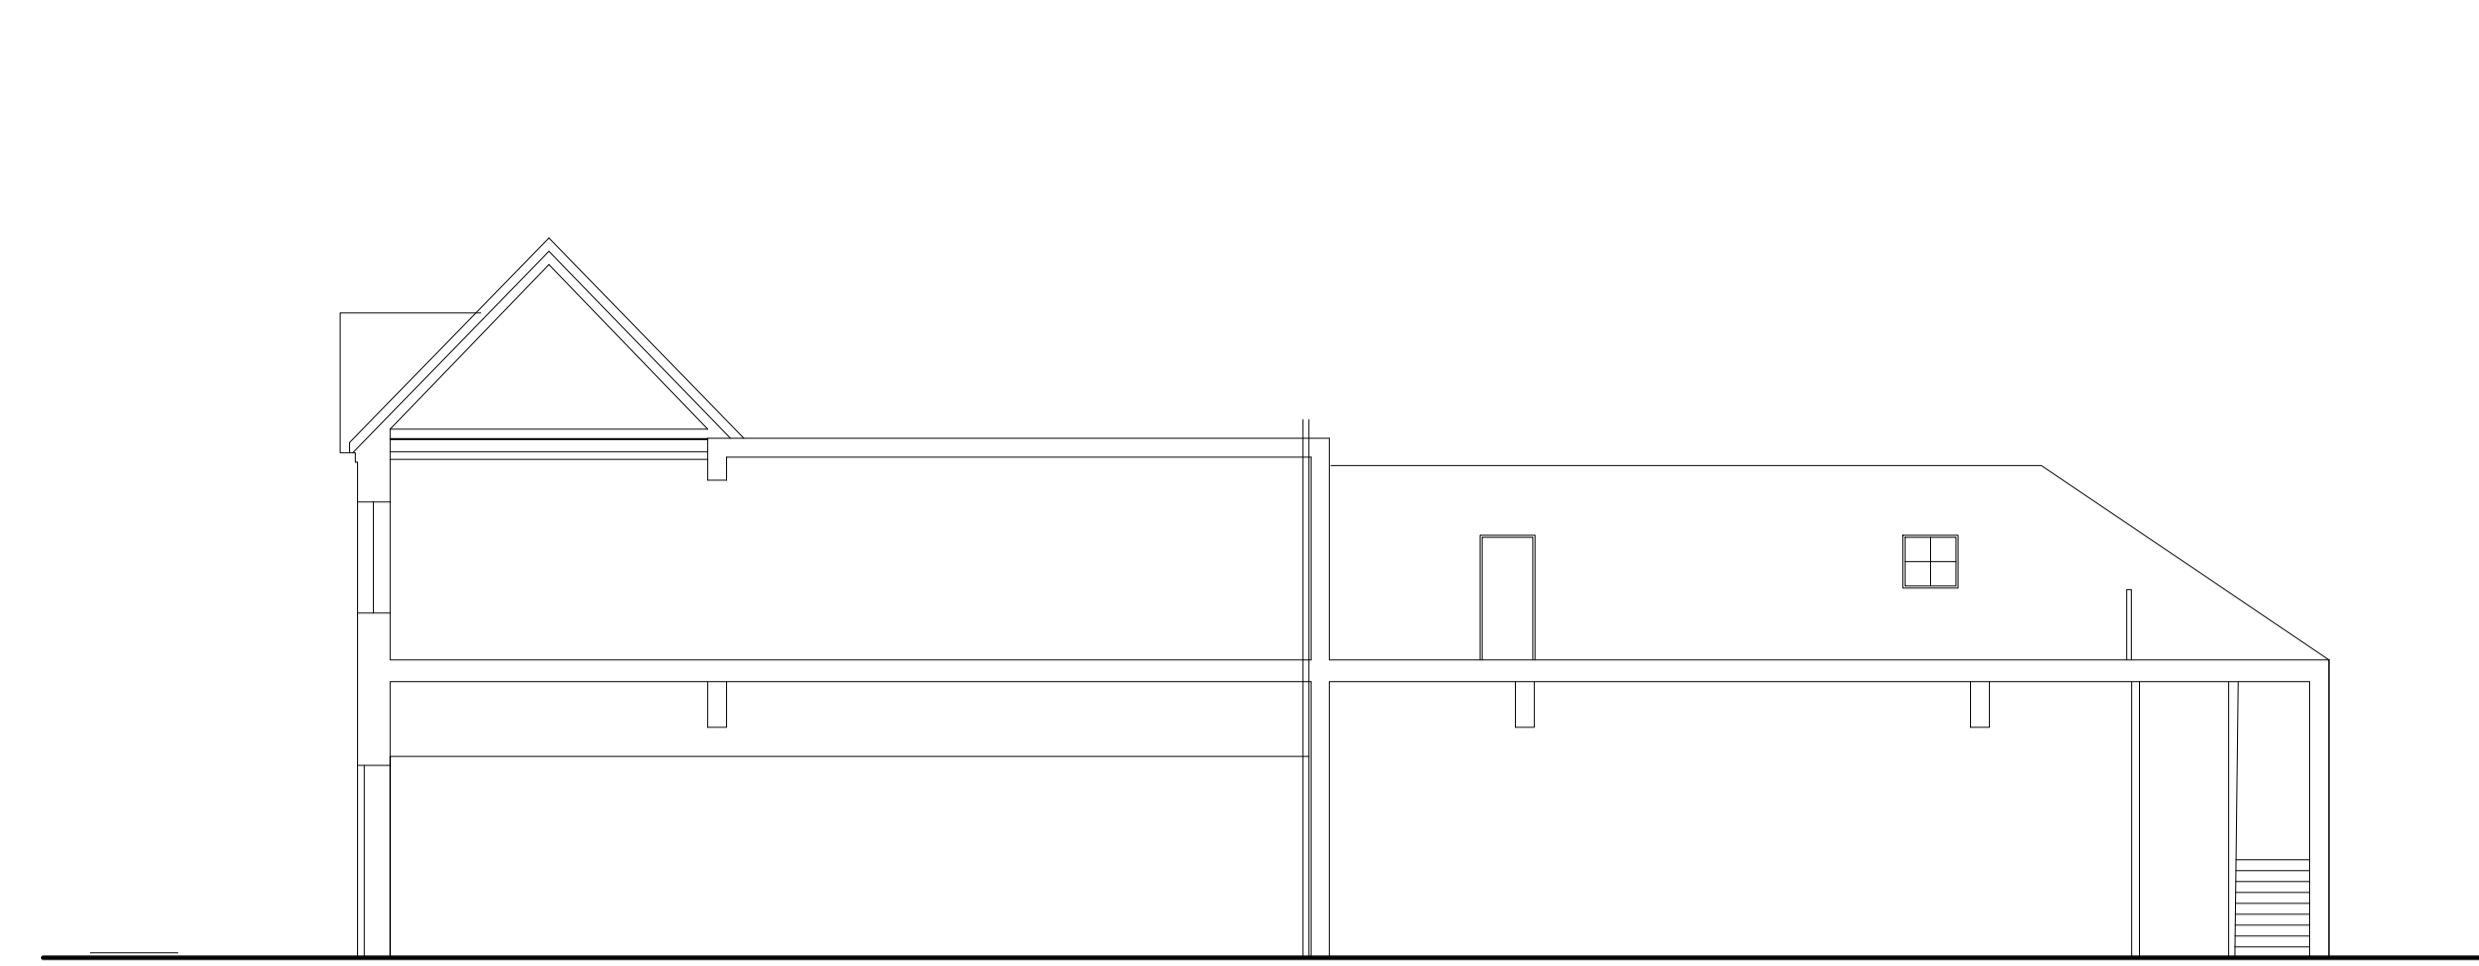


SECTION

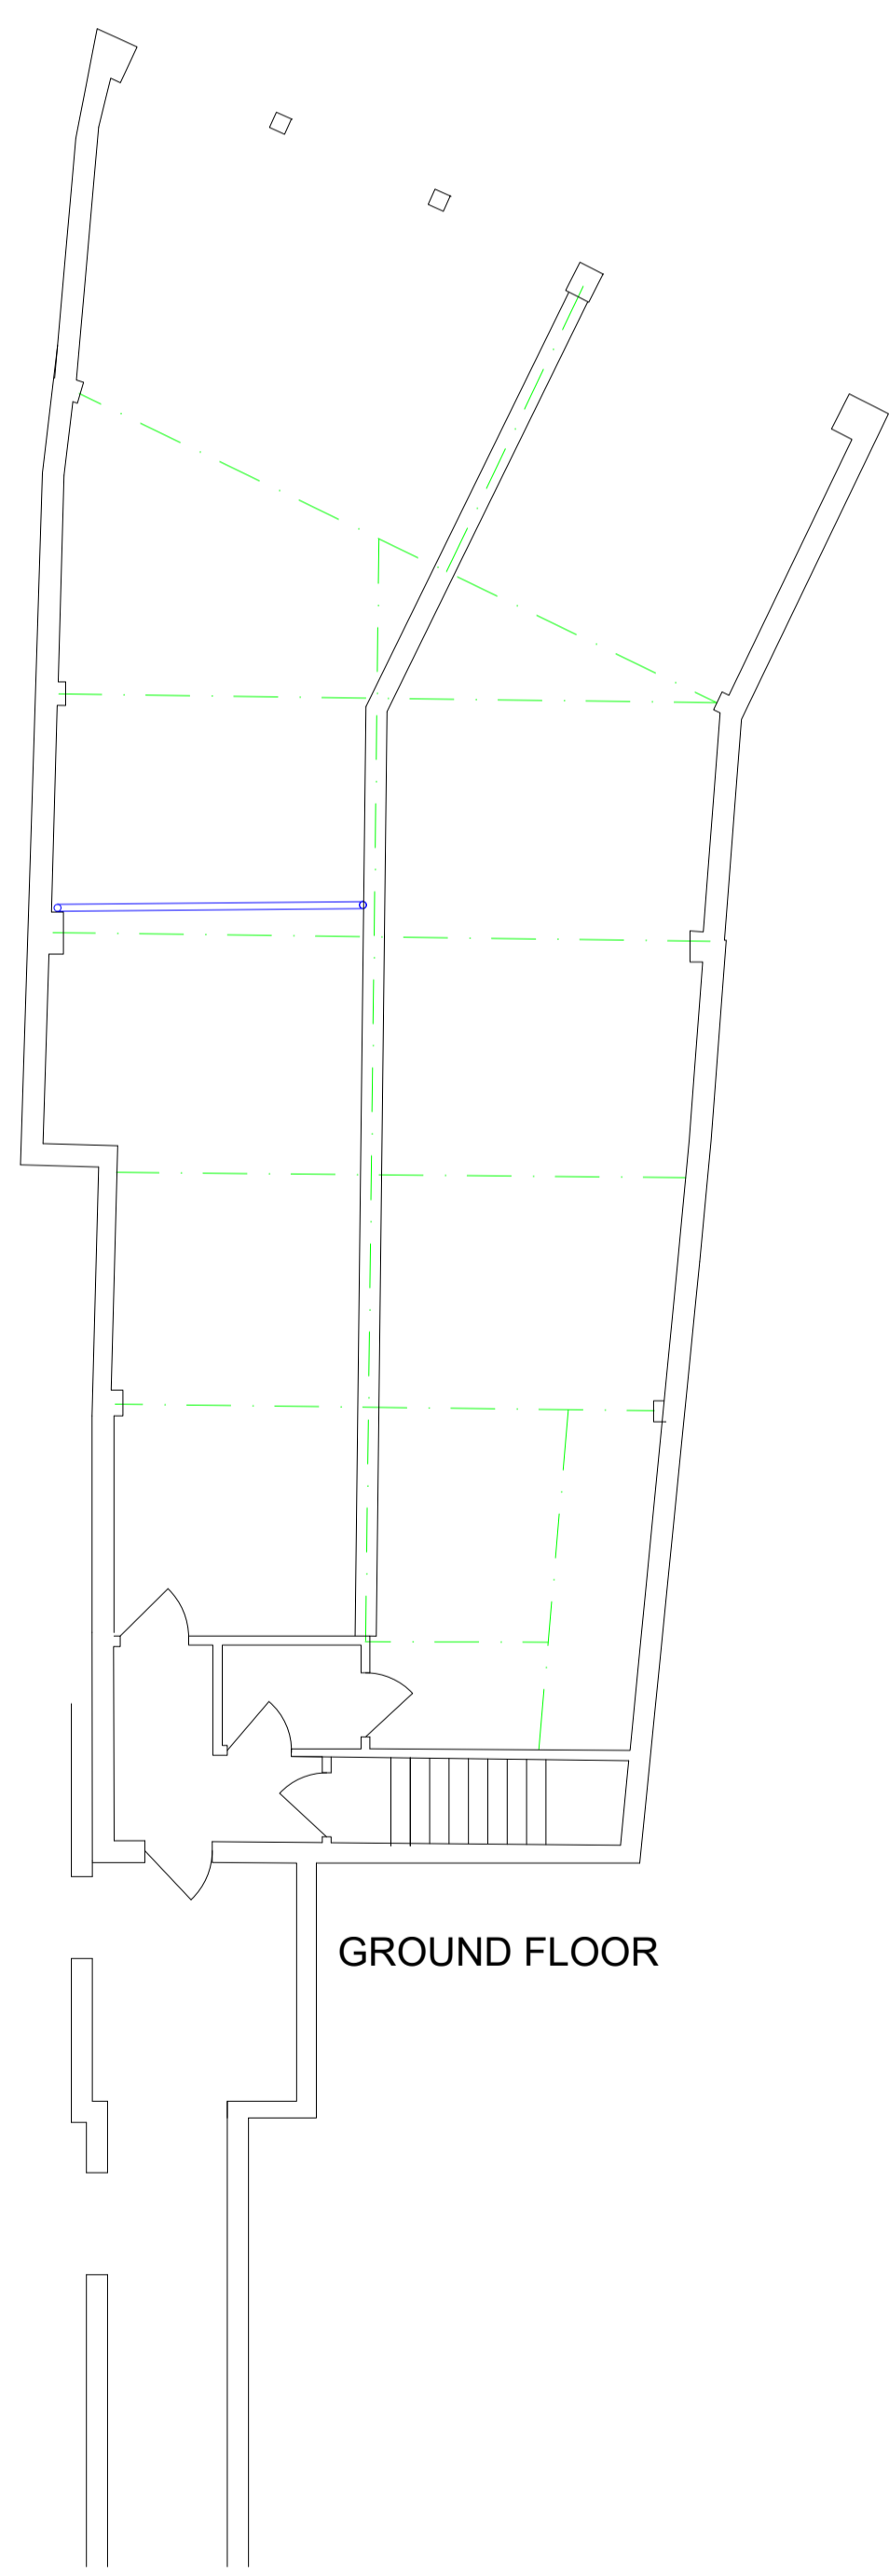


GROUND FLOOR

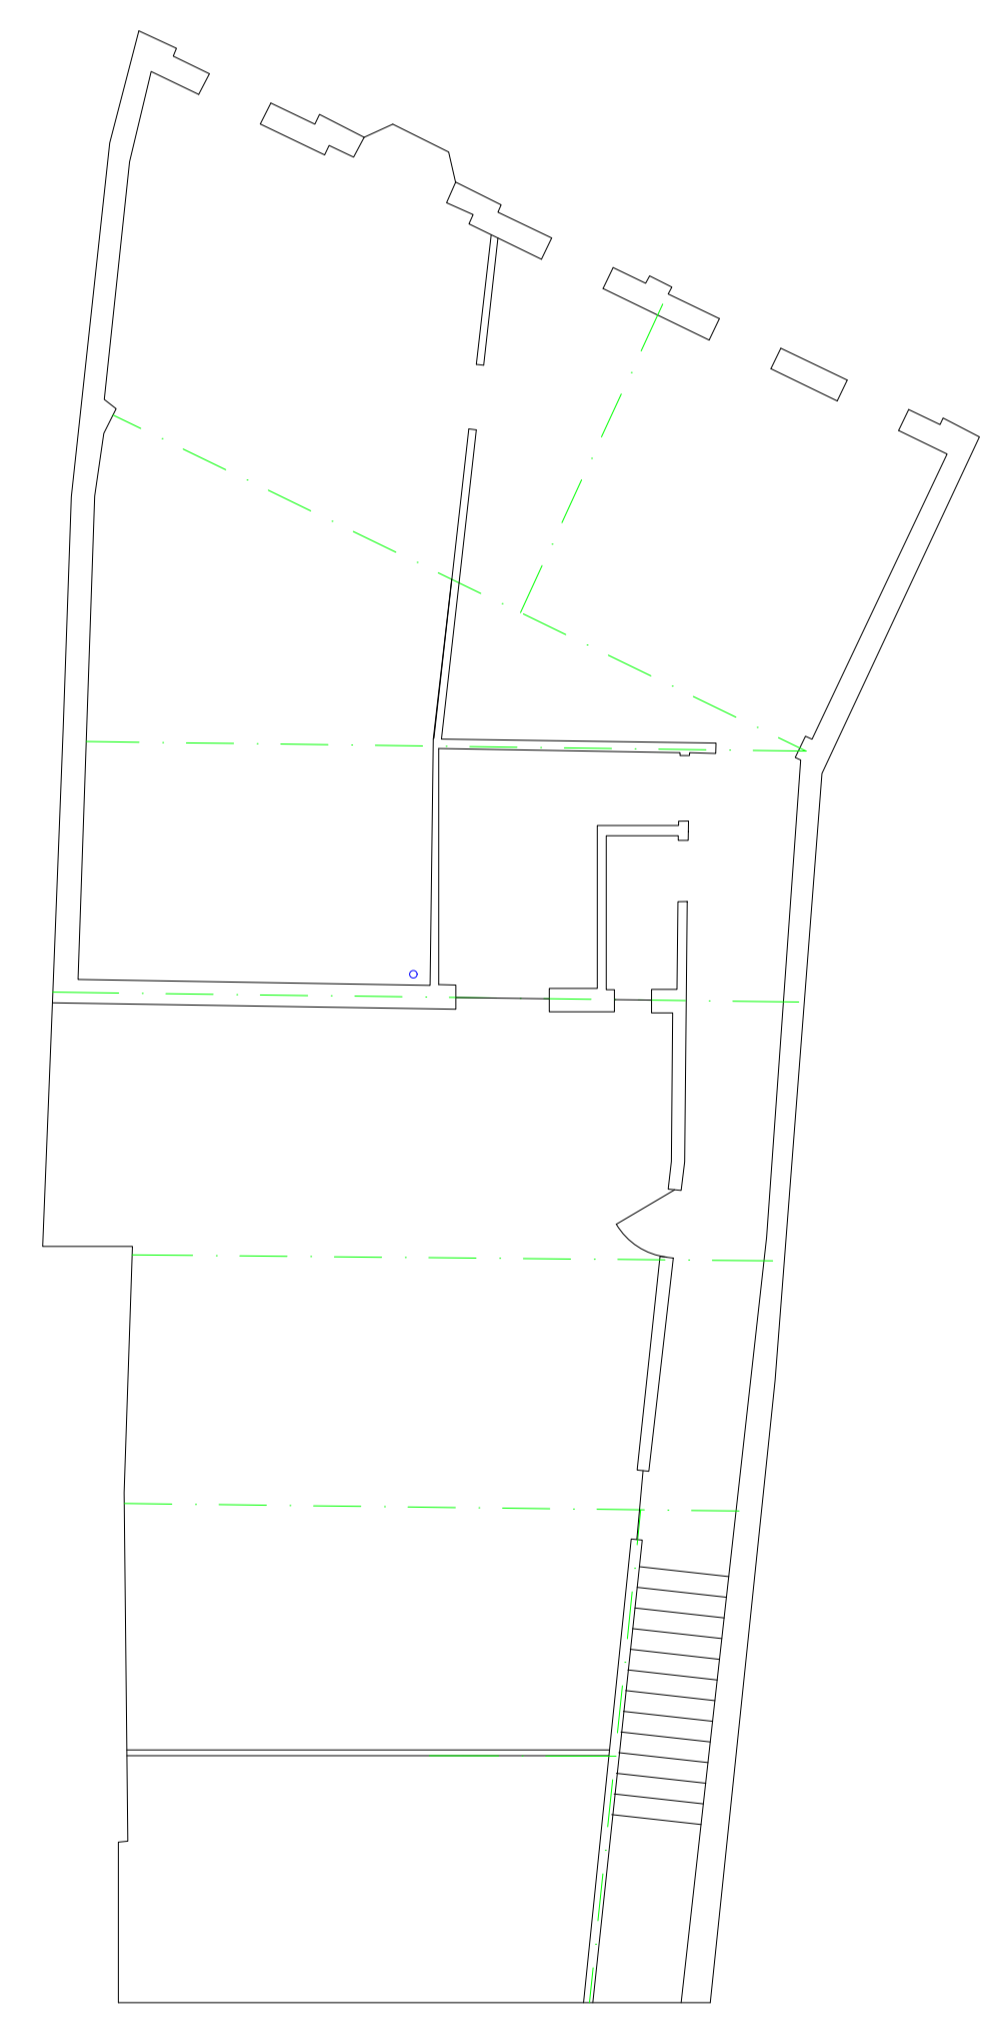


1 FIRST FLOOR

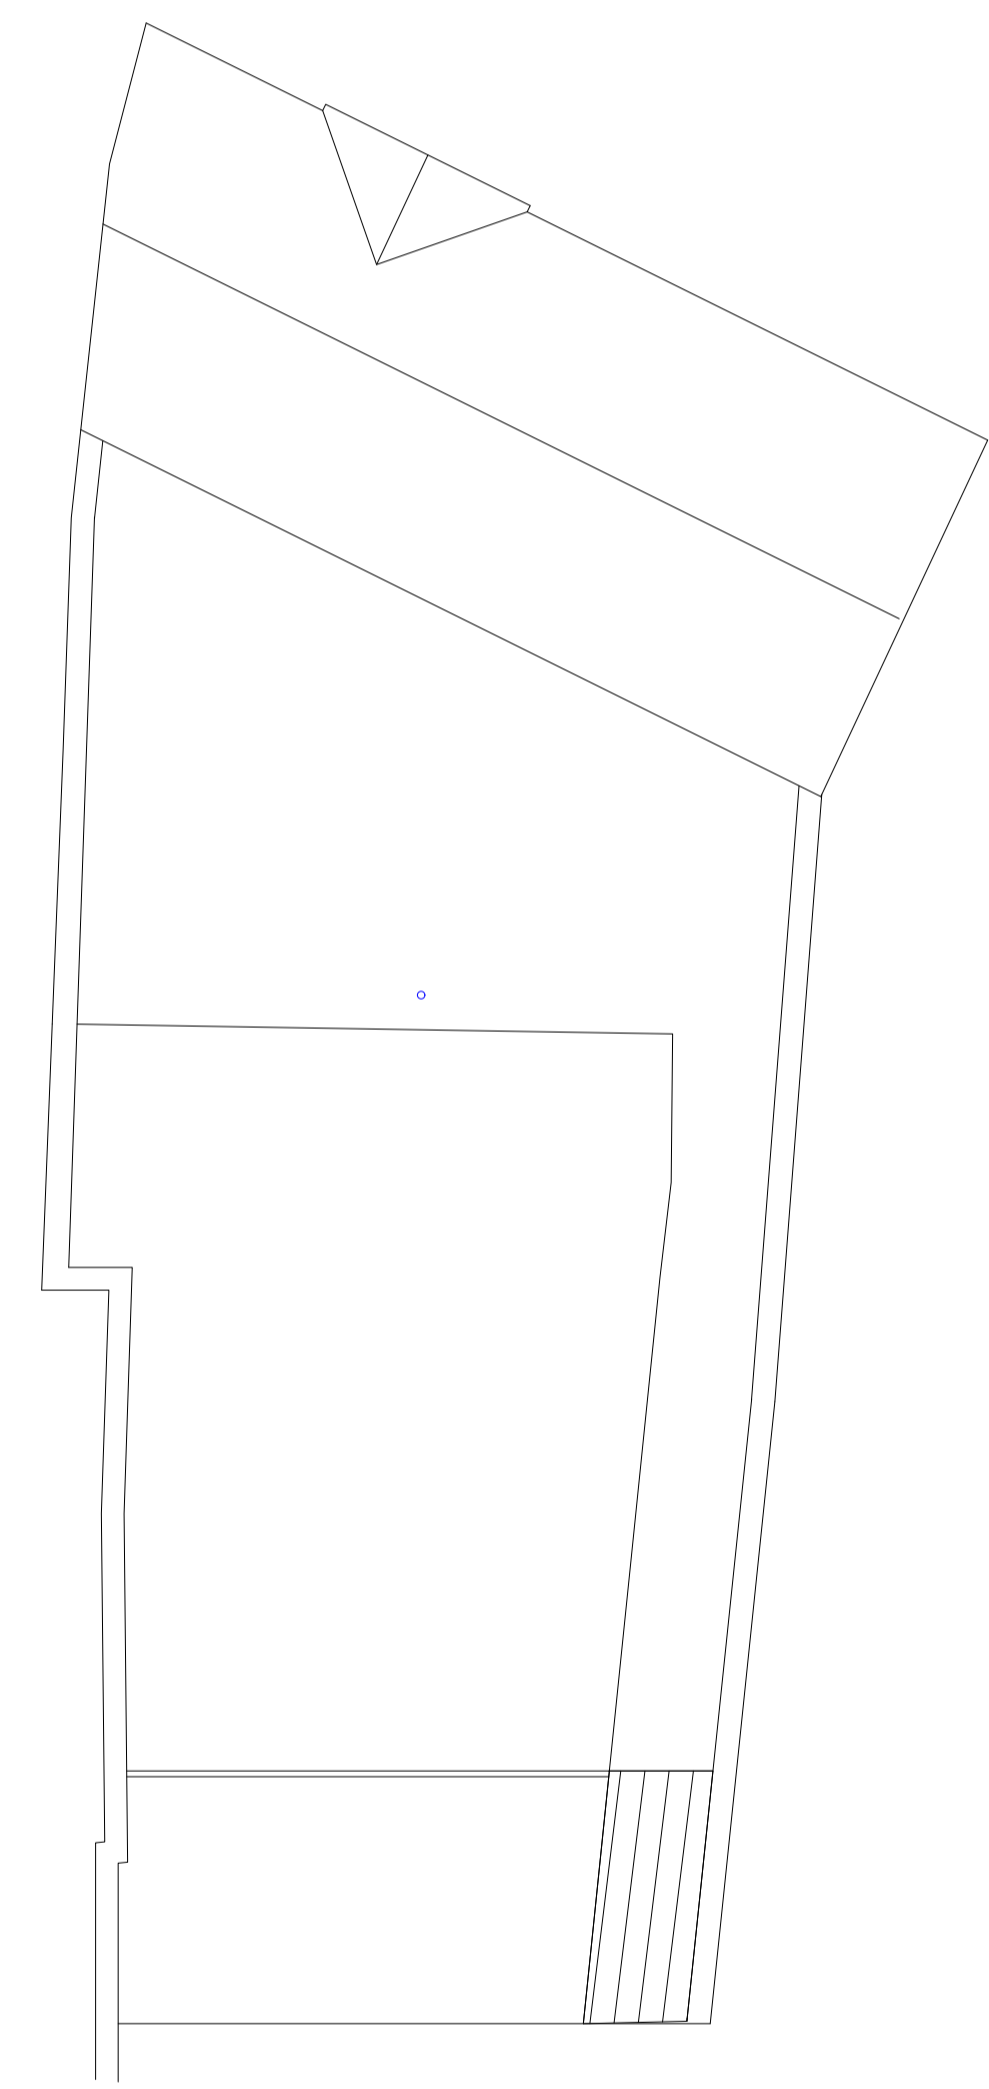

ROOF

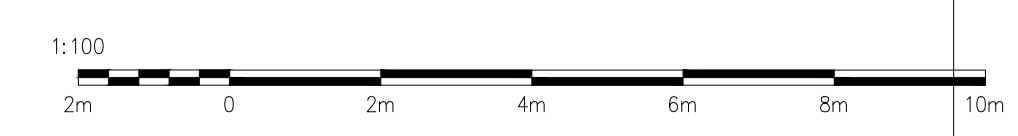

Revisions

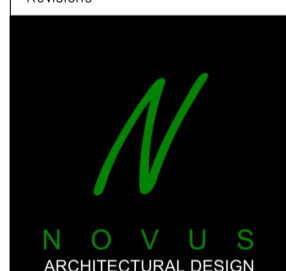

85 Great Portland St.  
 London  
 W1P 7LL  
 office@novusarchitecturaldesign.co.uk  
 www.novusarchitecturaldesign.co.uk

● CHARTERED SURVEYORS  
 ● RIBA REGISTERED  
 ● ARCHITECTURAL DESIGN

RIBA CIAT

Client  
 Mr S Vard

Project  
 80 - 82 High Street  
 Billericay  
 CM12 9BT

Issue Status  
 PLANNING

Title  
 EXISTING PLANS, ELEVATIONS  
 AND SECTION

Date	Scale	Drawn By	Checked By
NOV 2021	1:100	J.E.	J.M.
Drawing No. NAD.21.062-03		Revision	P02