


General Notes

Dimensions shall not be scaled from these drawings in preference to figured dimensions.


Any error or omission shall be reported to the Surveyors before proceeding with the work.

Figured dimensions and levels should be verified by the Contractor on site before construction or manufacture and any discrepancies brought to the attention of the Surveyors.


Copyright for all designs and drawing in whole or in part shall remain with the Surveyors in accordance with The Copyright Act.

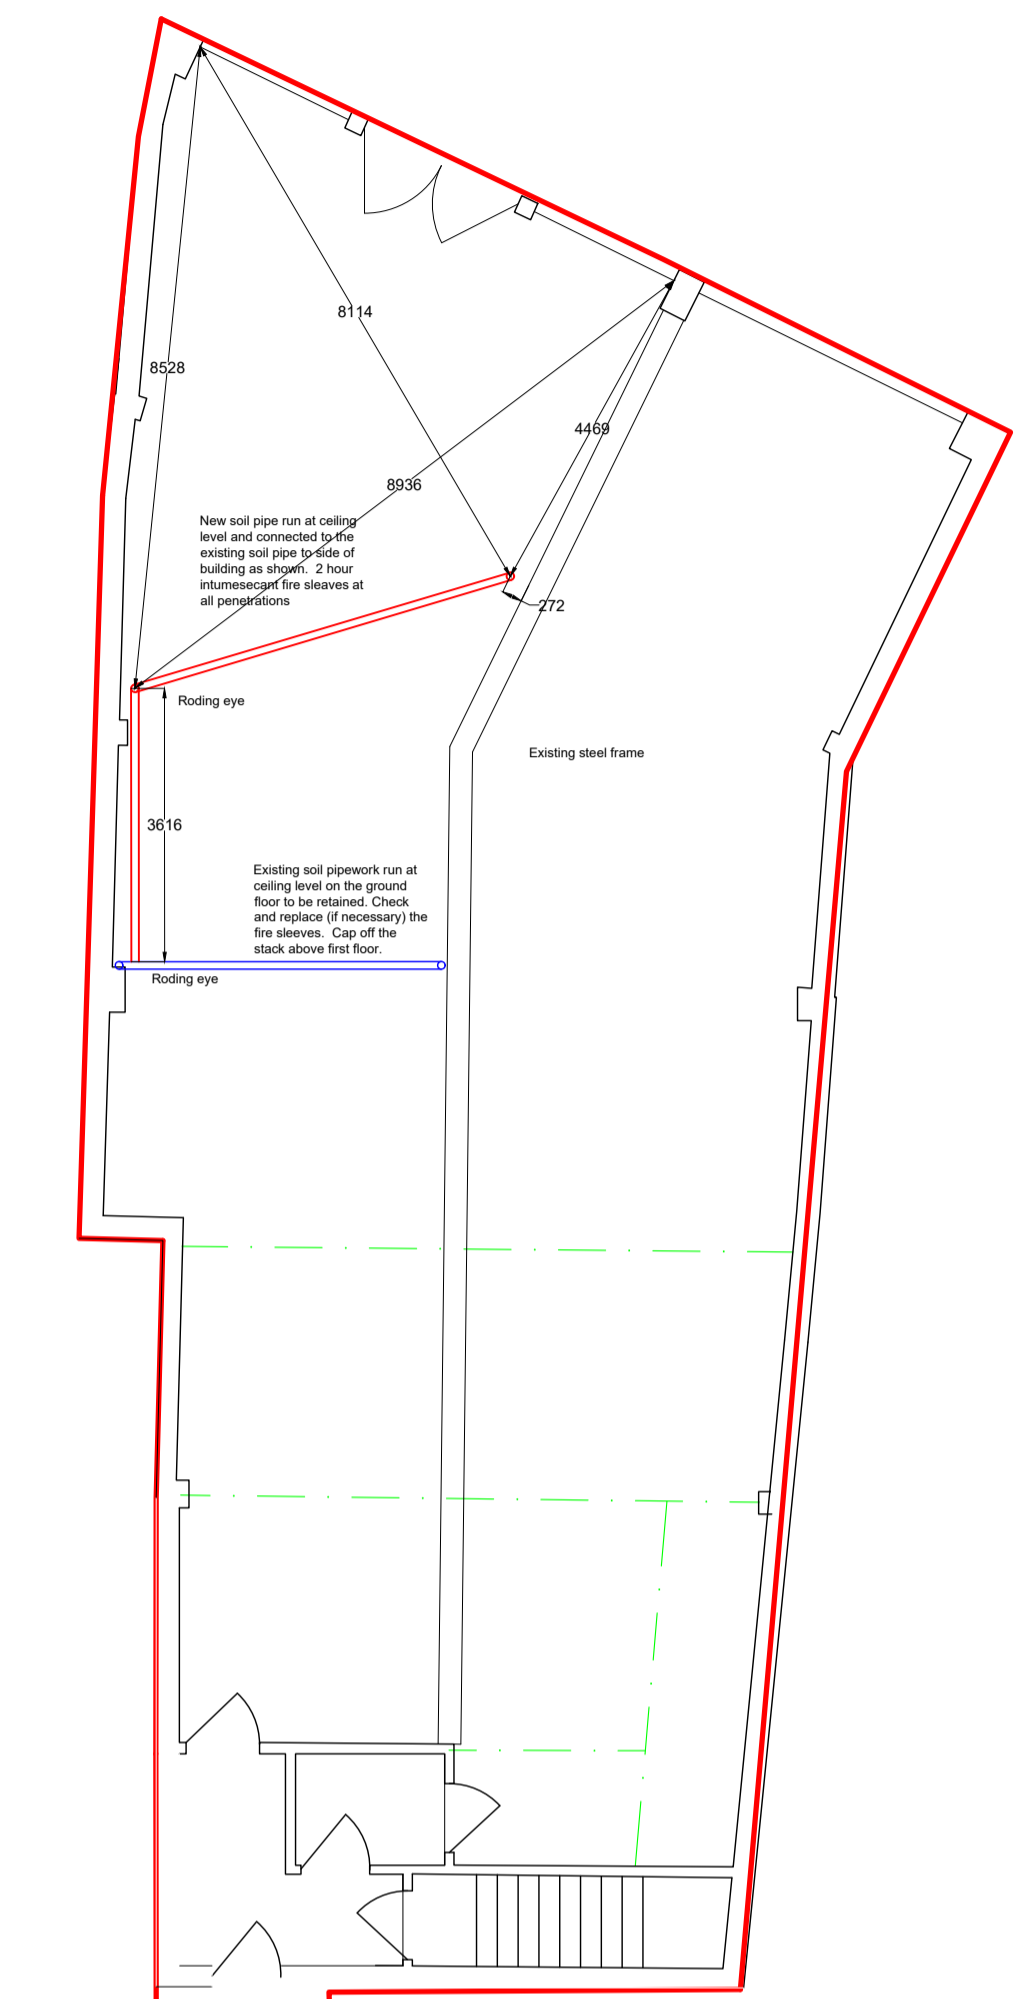

GROUND FLOOR

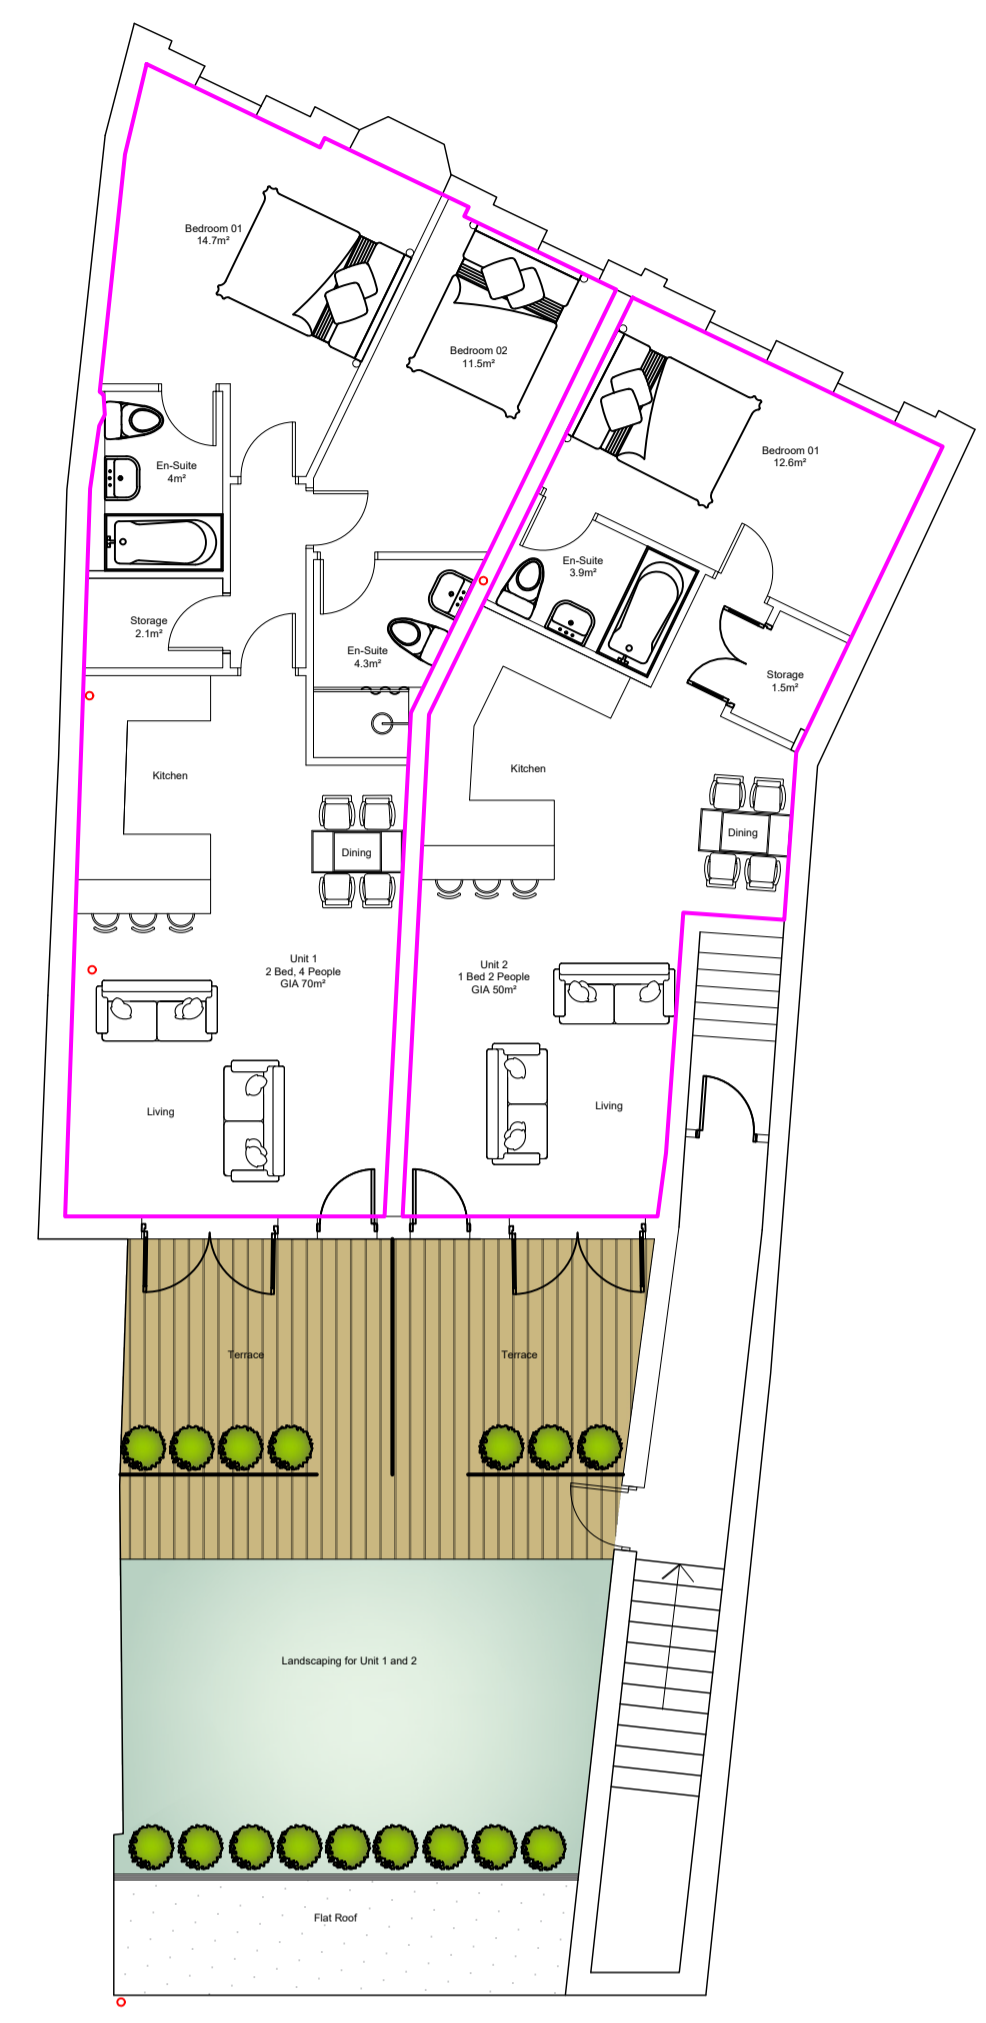


FIRST FLOOR

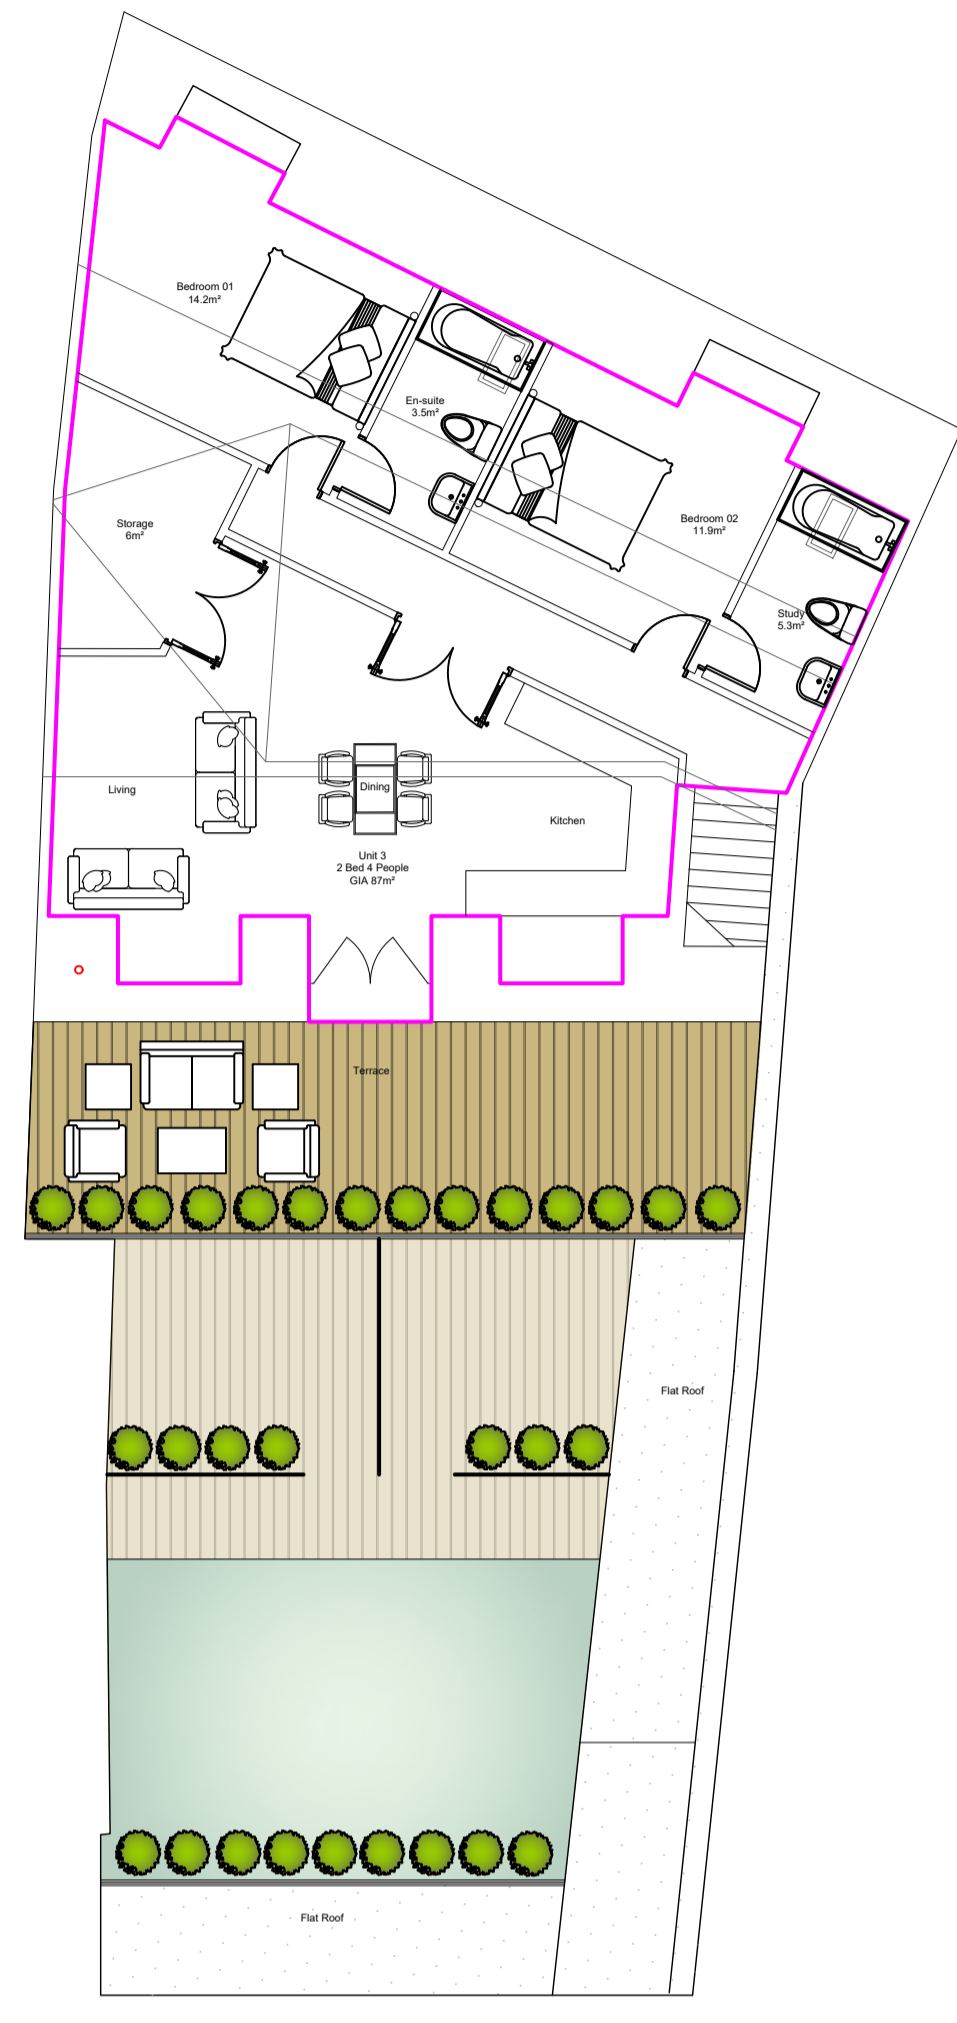

SECOND FLOOR



ROOF PLAN

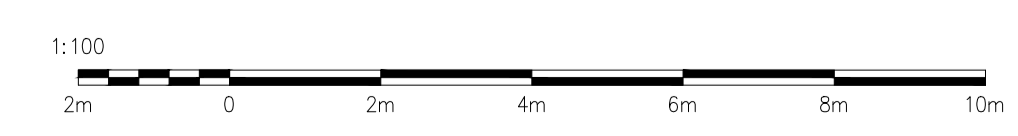

Revisions

NOVUS
ARCHITECTURAL DESIGN

85 Great Portland St.
London
W1P 7LL
office@novusarchitecturaldesign.co.uk
www.novusarchitecturaldesign.co.uk

● CHARTERED SURVEYORS
● RIBA REGISTERED
● ARCHITECTURAL DESIGN

RIBA CIAT

Client
Mr S Vard

Project
80 - 82 High Street
Billericay
CM12 9BT

Issue Status
PLANNING

Title
PROPOSED PLANS

Date	Scale	Drawn By	Checked By
NOV 2021	1:100	J.E.	J.M.
Drawing No. NAD.21.062-04		Revision	P02