


PROPOSED CAR PORT, GARAGE BLOCK WITH
FIRST FLOOR STORE ROOM FOR MRS. B. FULLWOOD,
@ SUNDIAL COTTAGE, MAIN STREET, MATTERSEY.

EXISTING & PROPOSED ELEVATIONS.
SCALE :- 1/100 . DATE :- JANUARY 24 .
POST CODE :- DN10. 5DY.


WORKING DRAWING NO. 112/14/2.

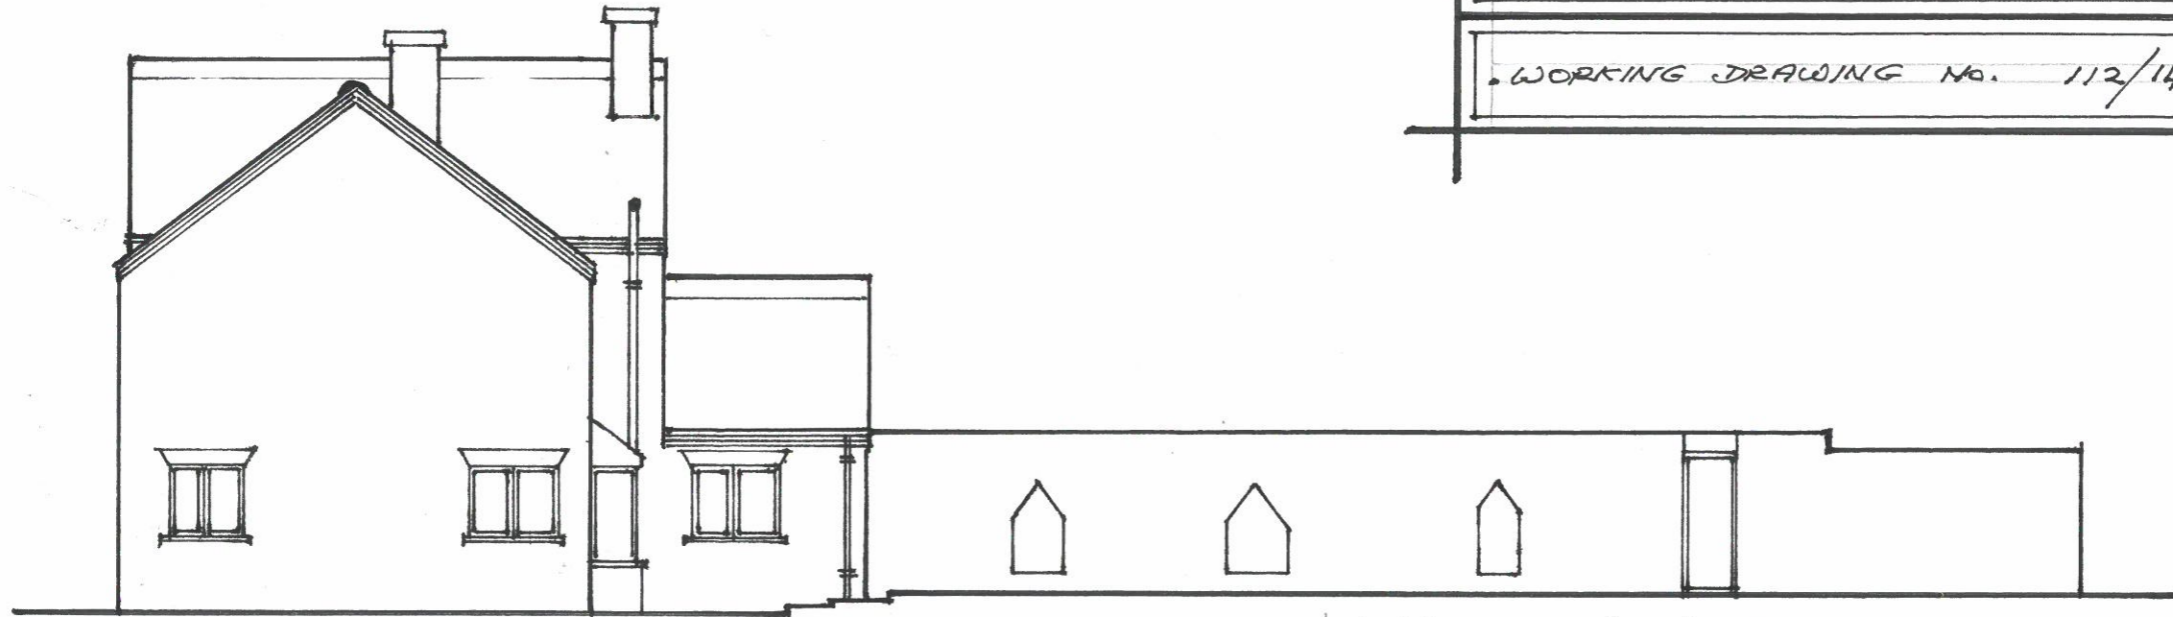

EXISTING COTTAGE ELEVATION (EAST.)

SCALE :- 1/100

Retain recessed arches in
the existing brick wall.
Retain timber gate/door.

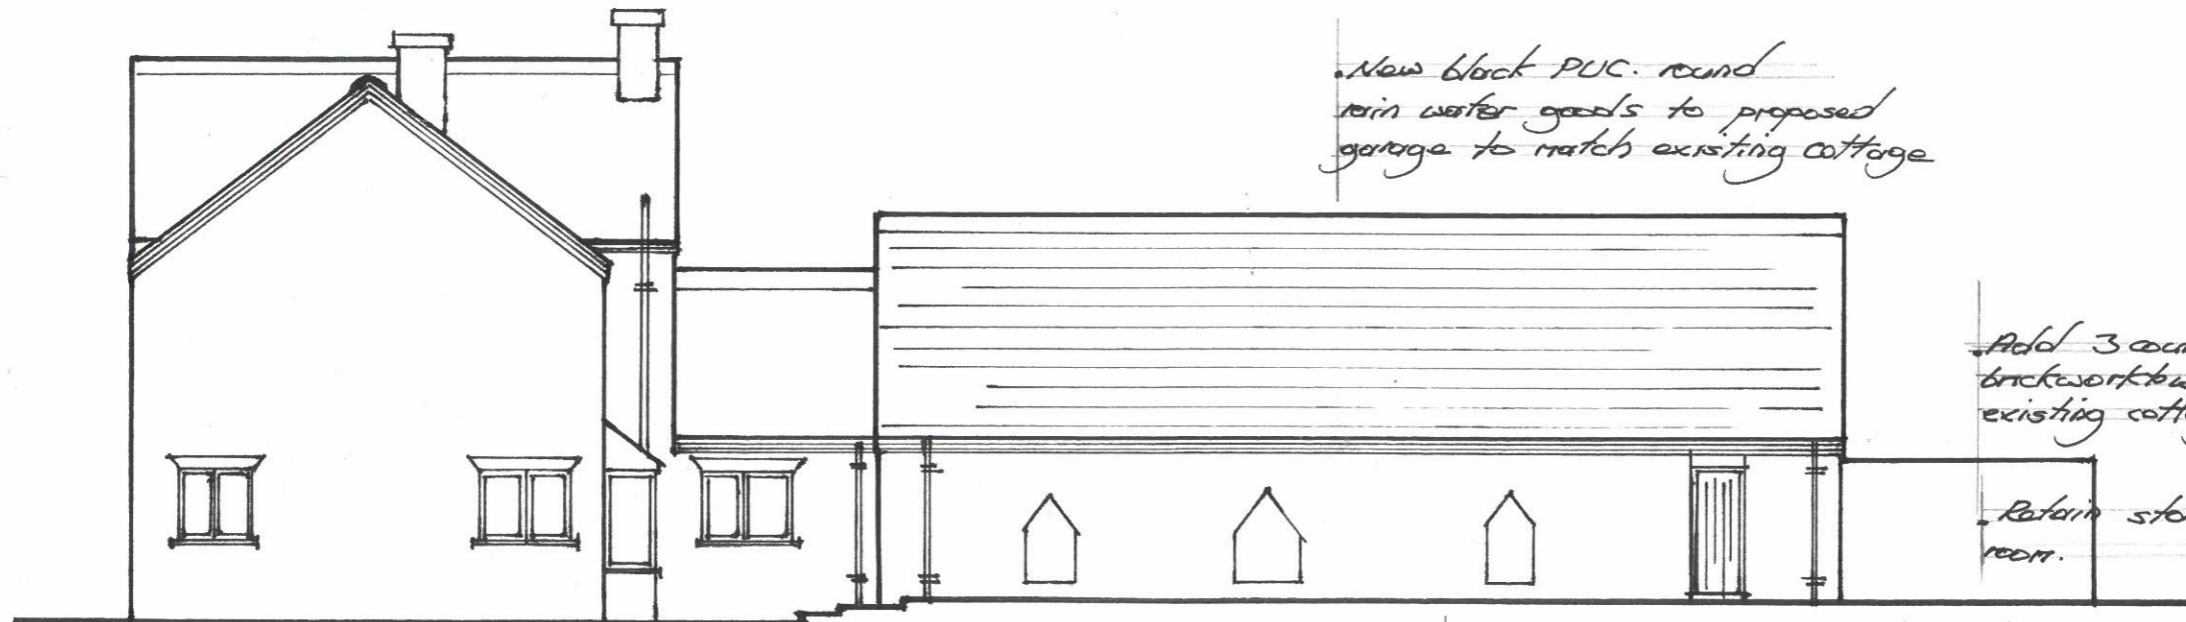

PROPOSED FRONT ELEVATION of GARAGE/CAR PORT.

New black PUC. round
rain water goods to proposed
garage to match existing cottage

Add 3 course of corbel
brickwork to wall to match
existing cottage. (red reclaimed bricks.)

Retain store
room.

Take out old red reclaimed
bricks to wall forming part of
proposed garage. Use lime putty
mortar to match cottage brickwork.