






Front Elevation (To Remain as Existing)
Scale 1:100

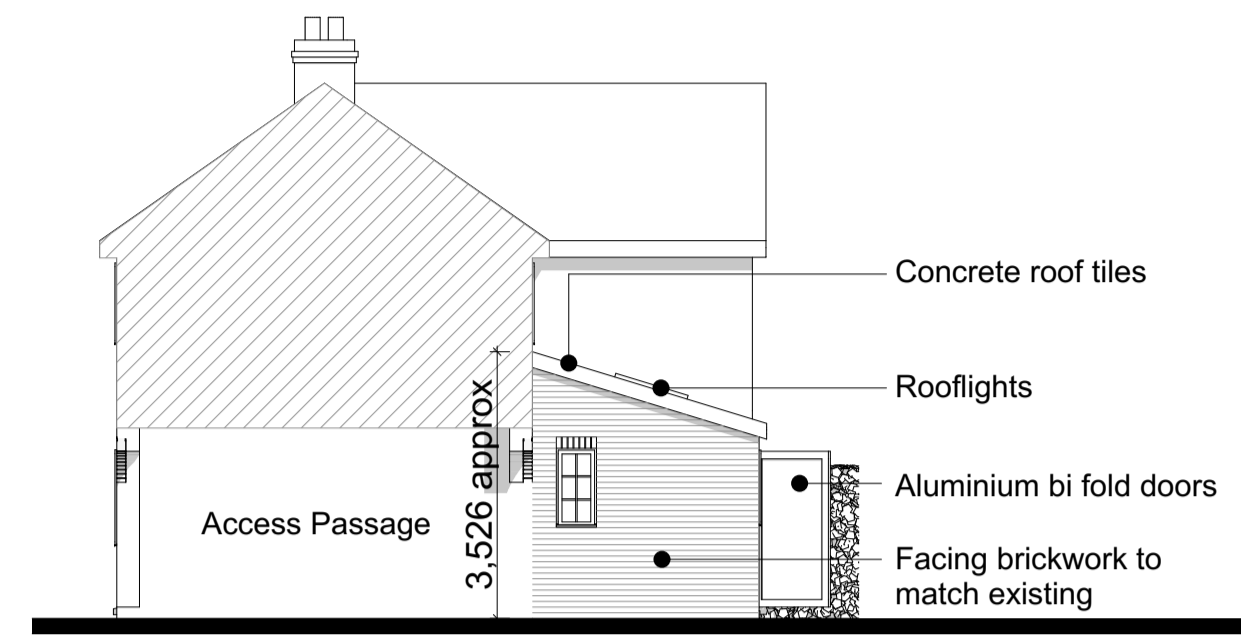


Proposed Side Elevation Scale 1:100

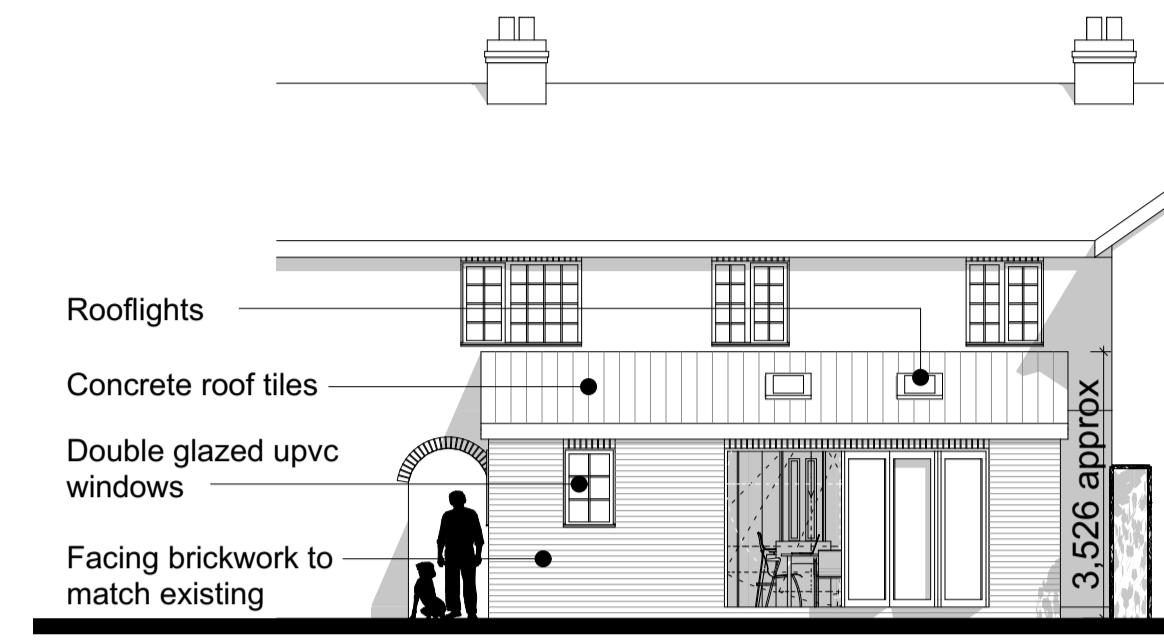

Proposed Rear Elevation Scale 1:100

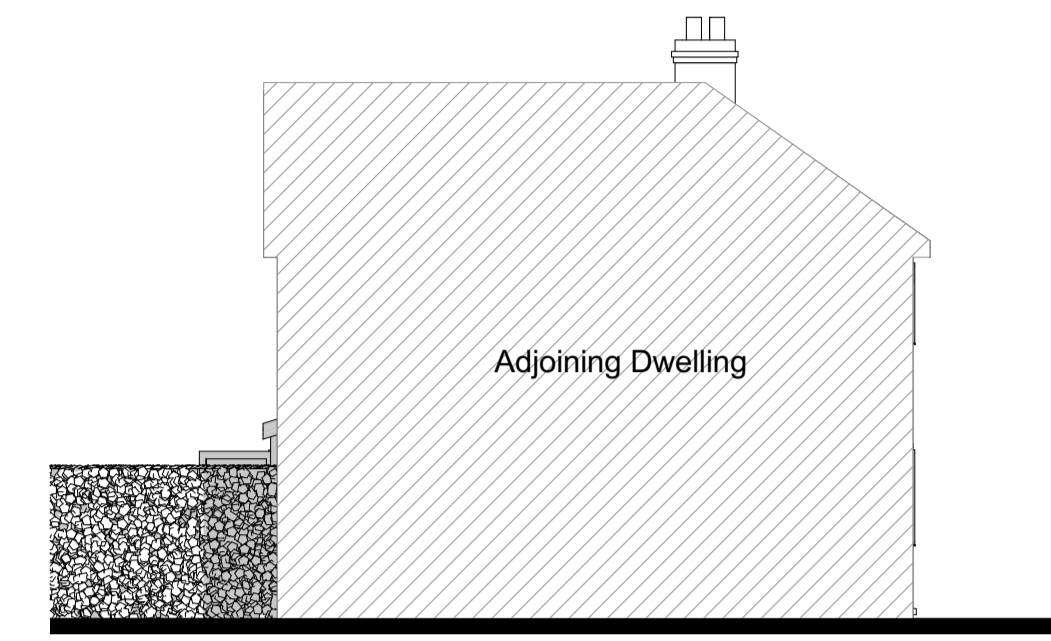

Proposed Side Elevation Scale 1:100

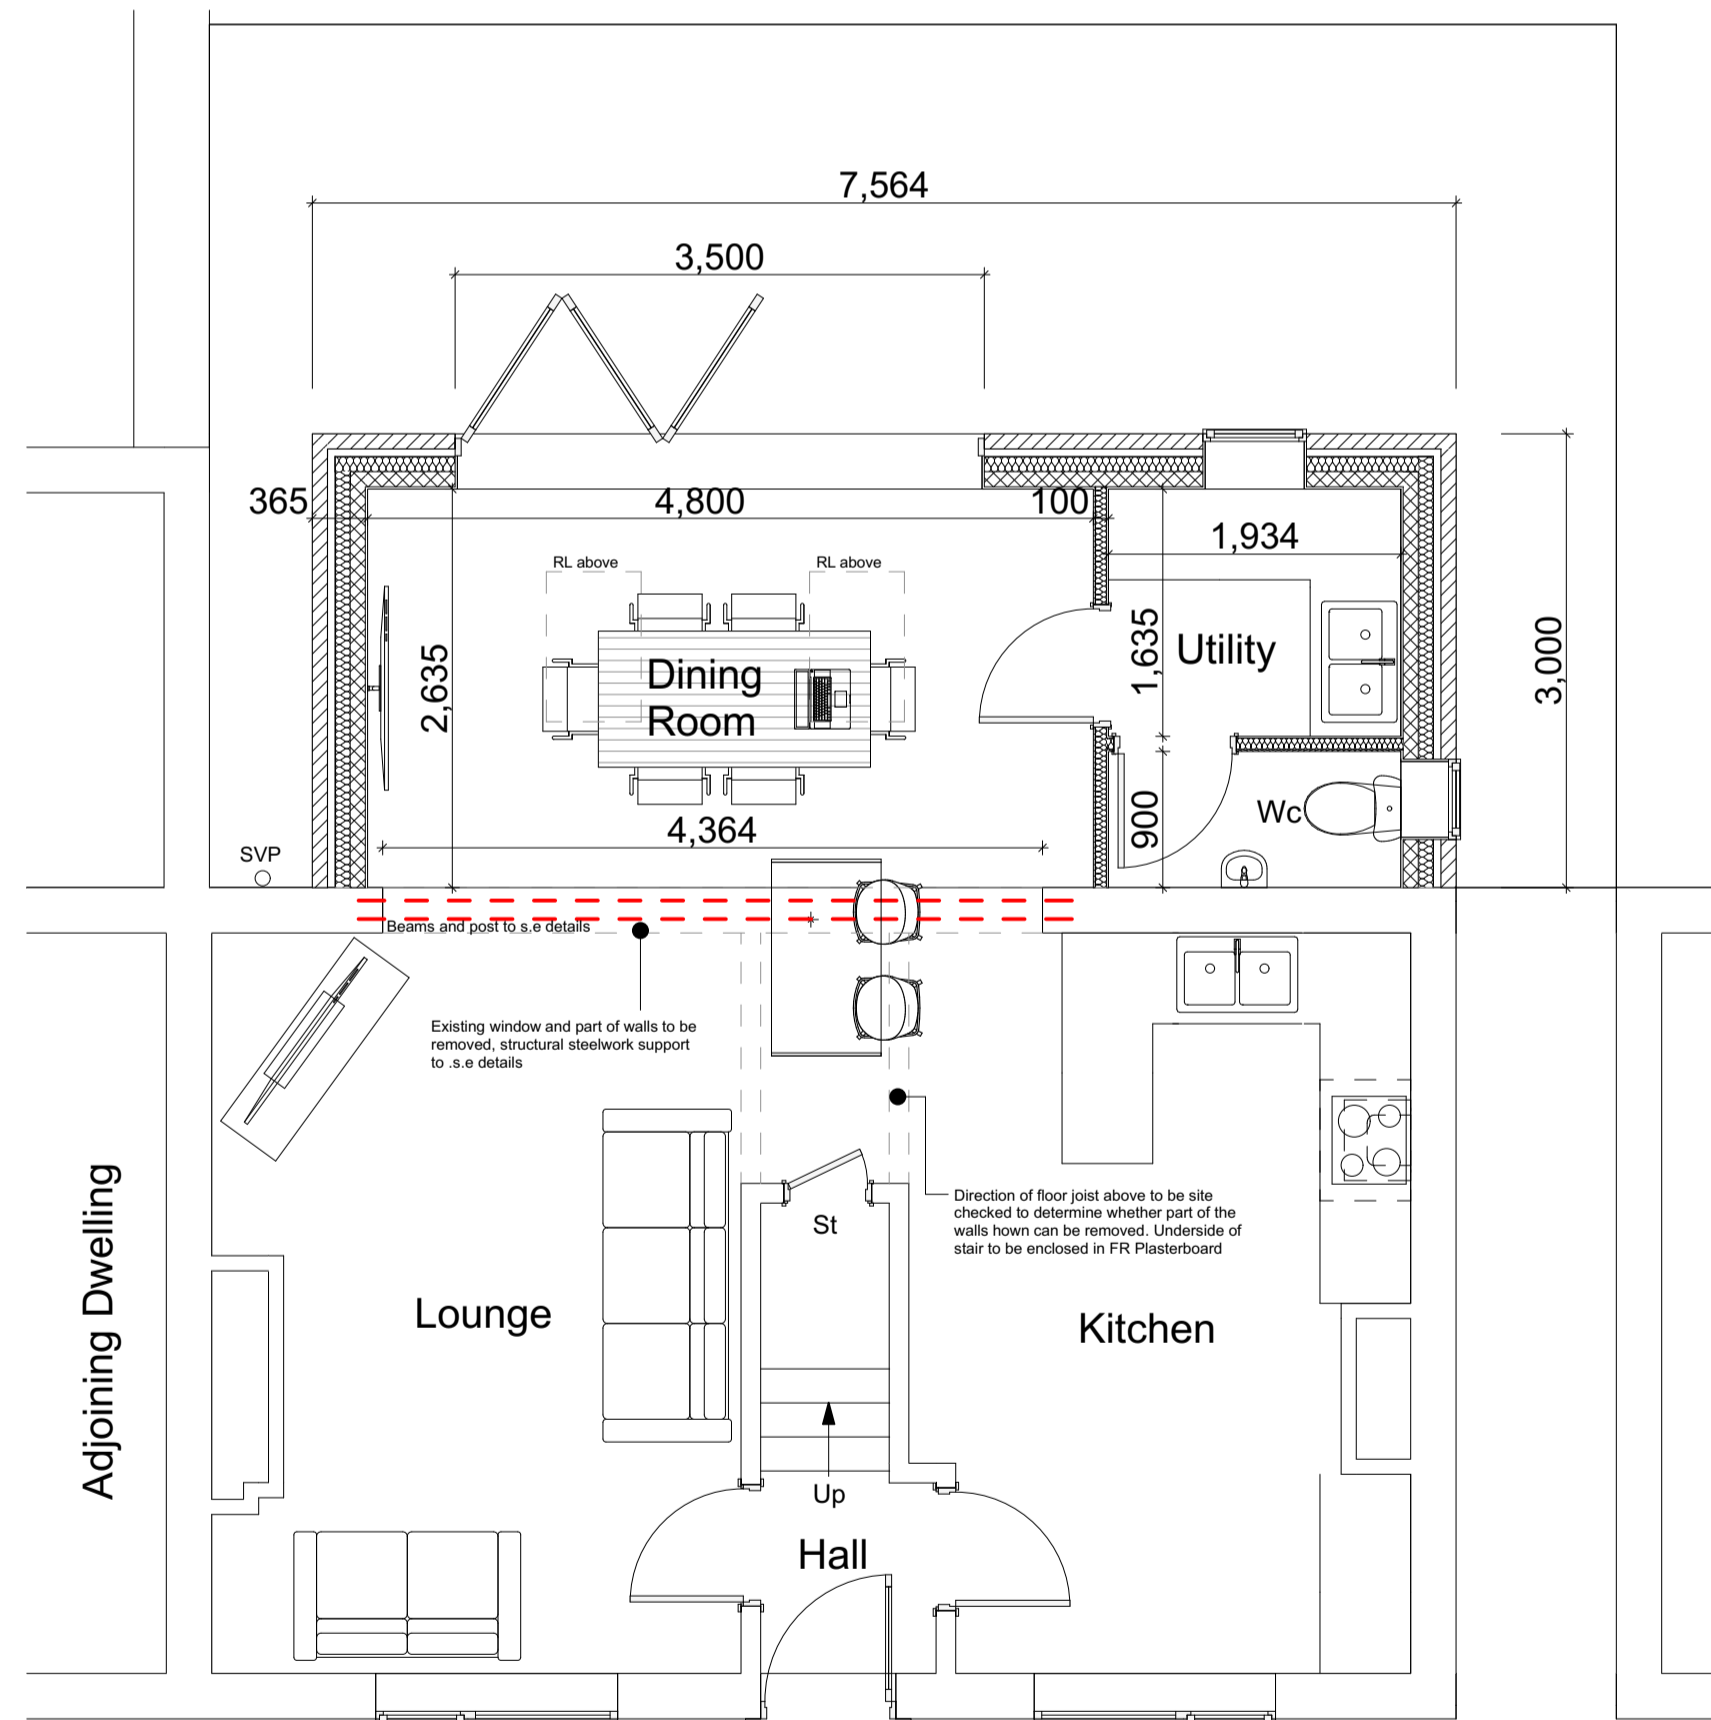

Proposed Ground Floor Plan Scale 1:50



View 1: Proposed 3D Floor Plan (NTS)



View 2: Proposed From Rear Garden (NTS)