


DRAWING No. D474/P08		SCALE 1:100		DATE 11/23	
REVISIONS		Date	By		
TITLE:		PROPOSED SITE PLAN			
SITE:		Proposed Extension, Alterations and Associated Works for Mr Thomas Hough at 23, Bradley Lane, Eccleston, Chorley, Lancashire. PR7 5TG.			
WARWICK consultancy		m: 07831 676079 e: David@WarwickConsultancy.co.uk <small>WARWICK CONSULTANCY LTD Registered in England, No. 12345678, Registered Office: 23, Bradley Lane, Eccleston, Lancashire, PR7 5TG.</small>			

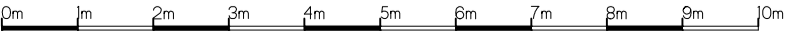

Adjacent properties in the locality have had previous rear extensions that project out to approx. the same distance

Proposed two storey rear extension to the dwelling to extend out to the rear by the same distance as the adjacent dwelling rear extension

Adjacent properties in the locality have had previous rear extensions that project out to approx. the same distance

