



Client to ensure proposed materials are correct prior to planning submission

Proposed Materials


- Walls: Timber composite Board
- Roof: Flat roof material
- Windows & Doors: White Upvc as existing

All levels are to run flush with existing dwelling


Er-Suite obscure window

Office obscure window


Er-Suite obscure window

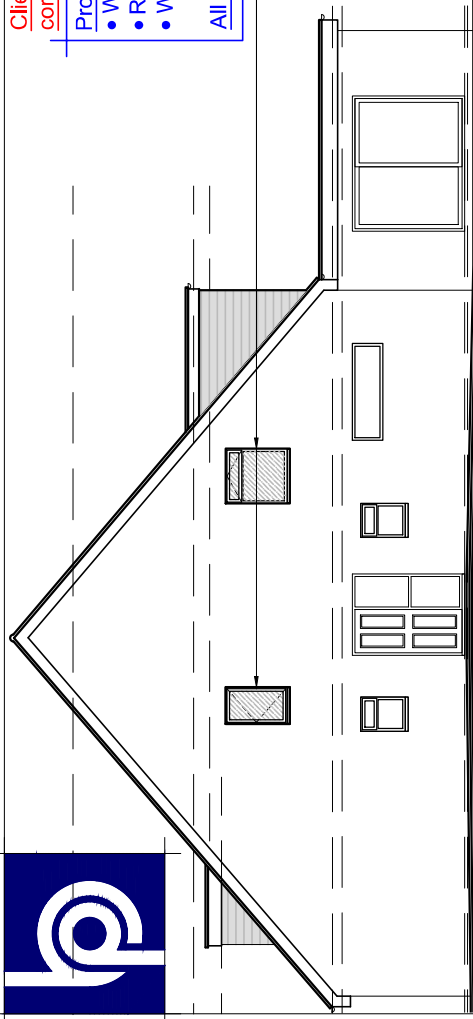


Proposed Side Elevation
View A - Scale 1:100

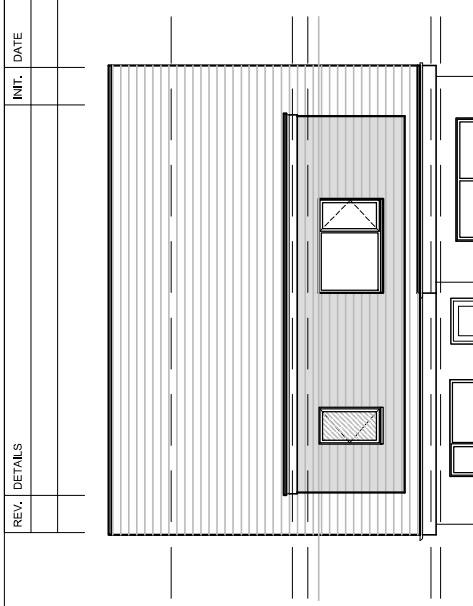

Proposed Rear Elevation (Option-1)
View B - Scale 1:100

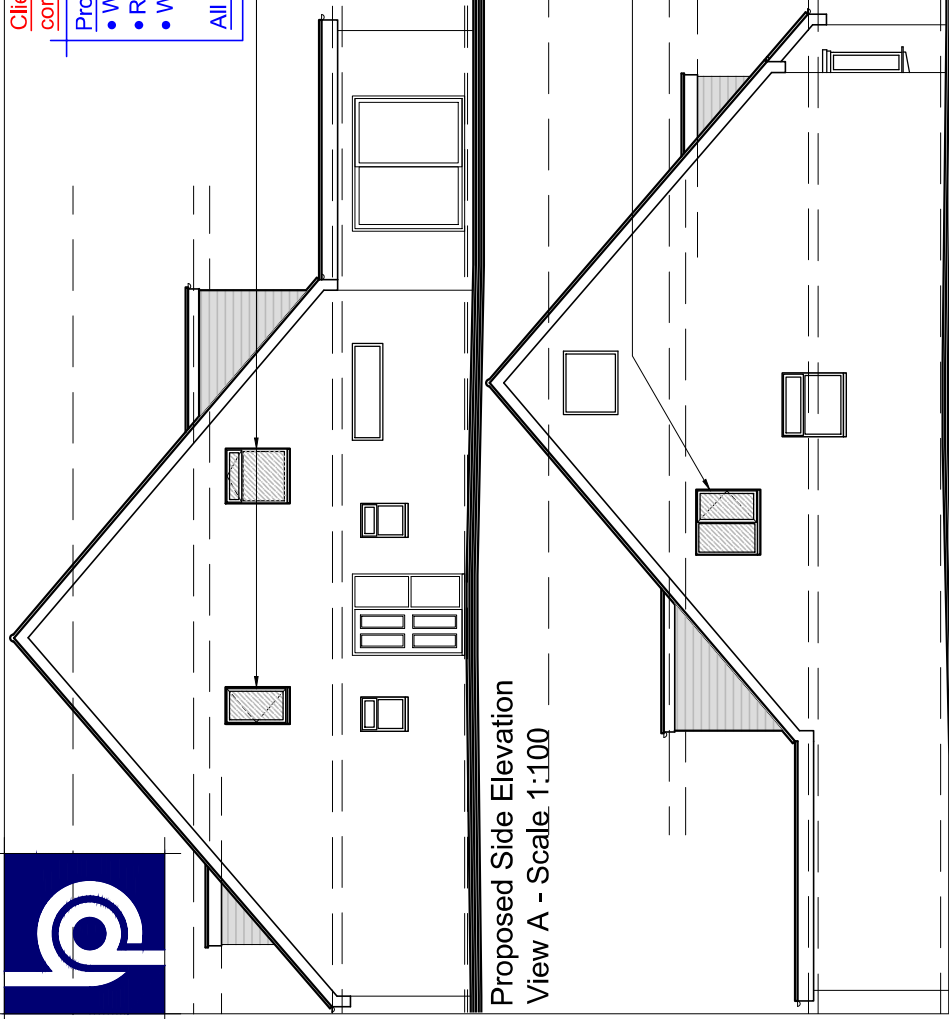


Proposed Side Elevation (Option-1)
View C - Scale 1:100

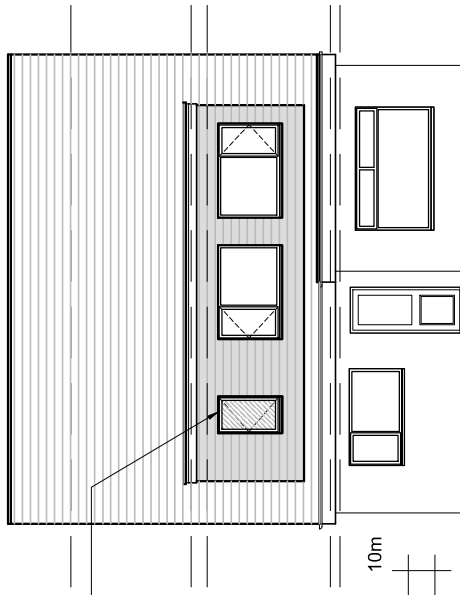

Proposed Rear Elevation (Option-2)
View B - Scale 1:100

PRELIMINARY
ISSUE

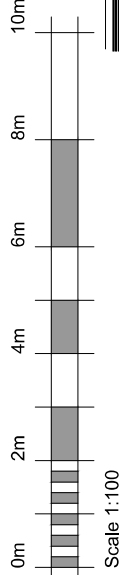

5 BLOTT'S BARN, BROOKS ROAD, RAUINDS, NORTHANTS, NN9 6NS
01933 551389 :: info@blueprintdesign.org.uk

TITLE	Development for Mr Wells at 40 Woodland Rd, Rushden, NN10 6UT		
DETAIL	Proposed Side & Rear Elevation		
SCALE	1:100	SHEET:	A3
DRAWN	PP	CHECKED	KG
DATE	27-02-24	ISSUE	PRELIMINARY
CONTRACTORS MUST CHECK ALL DIMENSIONS ON SITE. ONLY FINISHED DIMENSIONS ARE TO BE WORKED FROM. DISCREPANCIES MUST BE REPORTED TO BLUEPRINT BEFORE PROCEEDING. © THE DRAWING IS COPYRIGHT.			
			24-016-04

Proposed Side Elevation (Option-2) View C - Scale 1:100

REV.	DETAILS	INIT.	DATE