






REV.	DETAILS	INIT.	DATE

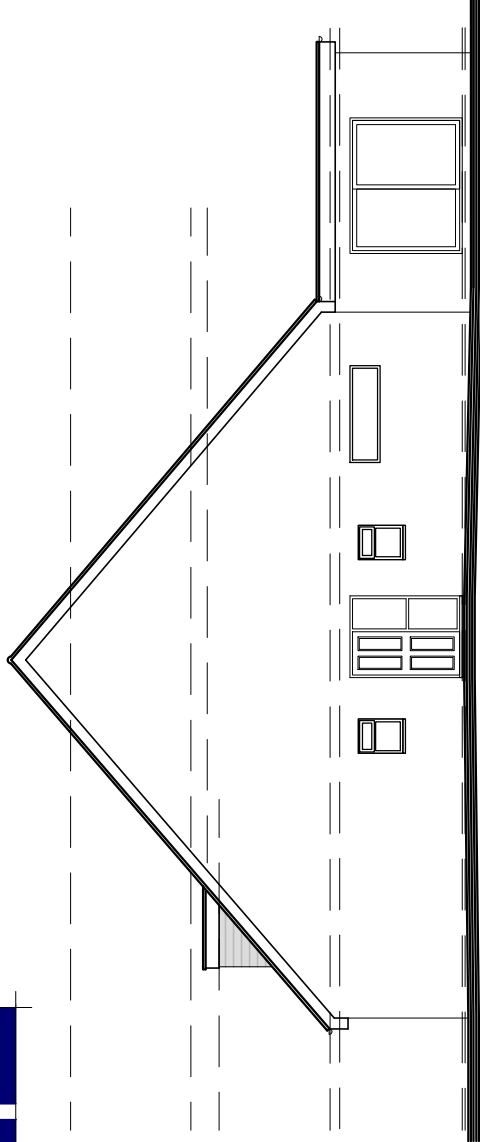

Existing Side Elevation
View A - Scale 1:100

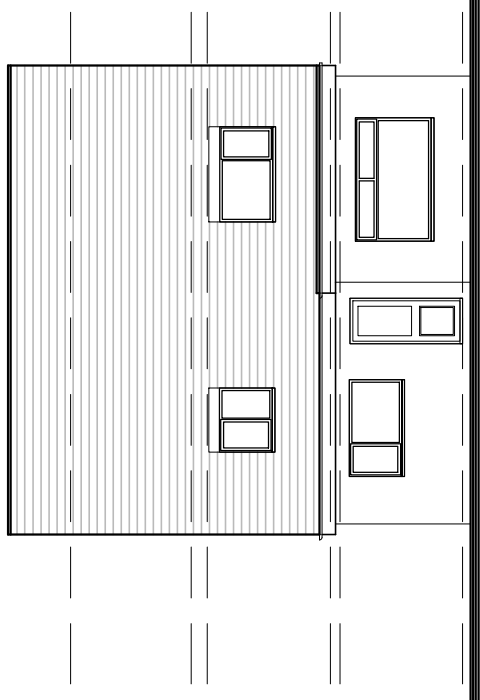


Existing Rear Elevation
View B - Scale 1:100

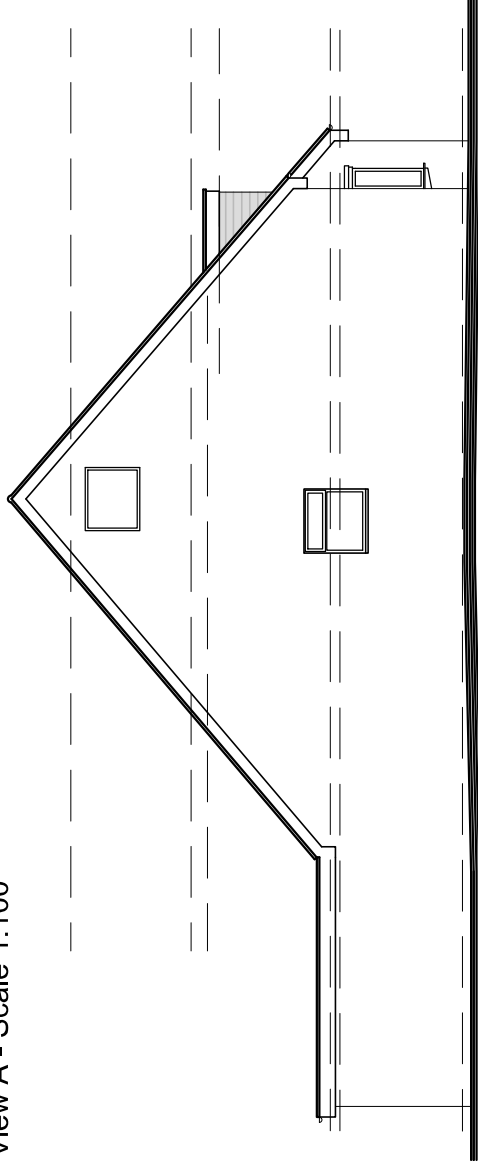

Existing Side Elevation
View C - Scale 1:100

PRELIMINARY
ISSUE

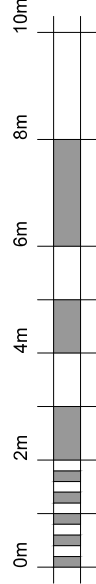

blueprint
Architectural Design Ltd.

5 BLOTTIS BARN, BROOKS ROAD, RAUINDS, NORTHANTS, NN9 6NS
01933 551389 :: info@blueprintdesign.org.uk

TITLE	Development for Mr Wells at 40 Woodland Rd. Rushden, NN10 6UT		
DETAIL	Existing Side & Rear Elevation		
SCALE	1:100	SHEET:	A3
DRAWN	PP	CHECKED	KG
DATE	27-02-24	ISSUE	PRELIMINARY
CONTRACTORS MUST CHECK ALL DIMENSIONS ON SITE. ONLY FIGURED DIMENSIONS ARE TO BE WORKED FROM. DISCREPANCIES MUST BE REPORTED TO BLUEPRINT BEFORE PROCEEDING. © THE DRAWING IS COPYRIGHT.			

24-016-02