



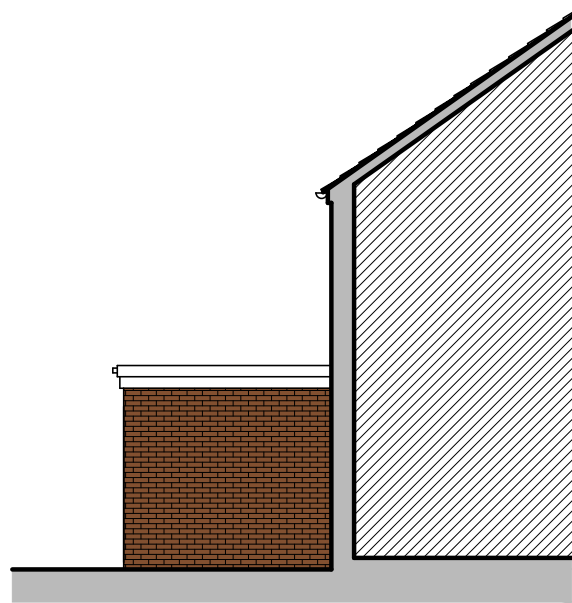


NORTH EAST (Rear) ELEVATION
SCALE 1:100

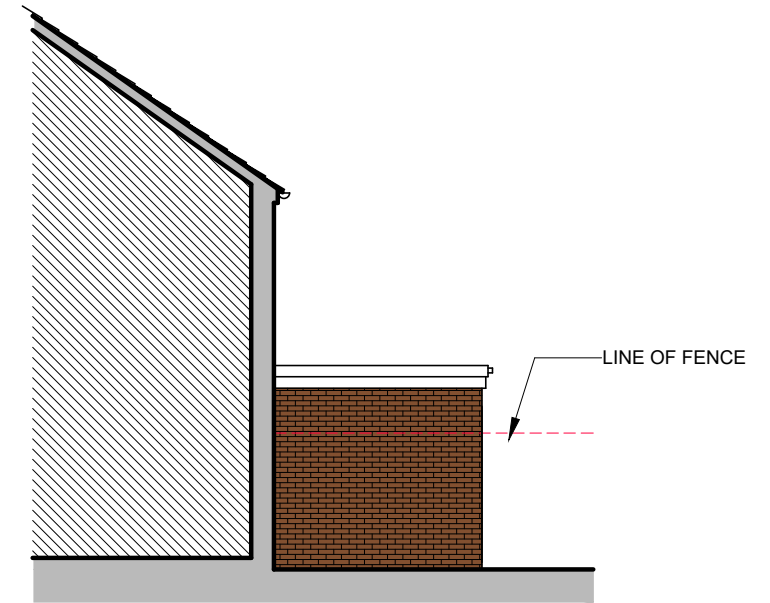

NORTH EAST (Side) ELEVATION
SCALE 1:100





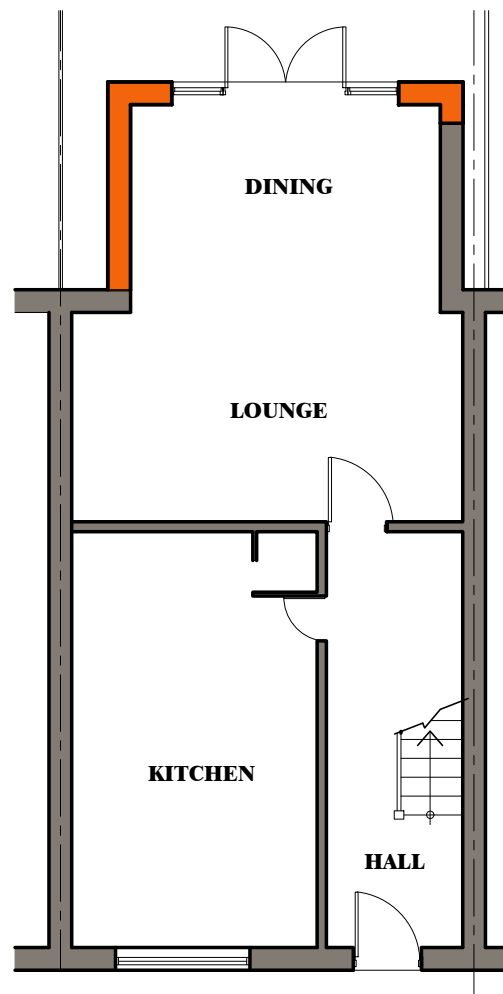




SOUTH WEST (Side) ELEVATION
SCALE 1:100




GROUND FLOOR PLAN
SCALE 1:100

LEGEND

-  EXISTING WALL (In Plan)
-  NEW WALL (In Plan)
-  EXISTING ROOF TILES
-  NEW BRICK WALL
-  EXISTING BRICK
-  NEW WINDOWS / DOORS
-  EXISTING WINDOWS / DOORS

MATERIALS

- ROOF: SINGLE PLY ROOFING MEMBRANE
- WALL: BRICK FACING TO MATCH EXISTING / RENDERING TO MATCH EXISTING
- WINDOWS: UPVC 'A' RATED DOUBLE GLAZED WINDOWS TO MATCH EXISTING
- DOORS: UPVC 'A' RATED DOUBLE GLAZED DOORS TO MATCH EXISTING
- RAIN WATER: UPVC GUTTER, RWP, FASCIA BOARD AND
- GOODS: SOFFIT BOARD

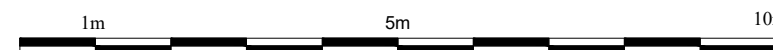

MEKKARA
Architectural Consultants

103 Shurdington Road
Cheltenham, GL53 0JQ
www.mekcara.co.uk, info@mekcara.co.uk
Ph: 0124228875, 07843020249

CIAT
CHARTERED PRACTICE

Client
MR RICHARD WILSON

Job Title
**PROPOSED EXTENSION
4 FILDER PLACE, WD23 4UF**

Drawing Title
**PROPOSAL
FLOOR PLAN AND ELEVATIONS**

Scale **1:100 on A3**

Date FEB 2024 Drawn By **RMC**

Job No 0224-11	Drawing NO 120	Rev. -
--------------------------	--------------------------	------------------

© MEKKARA Architectural Consultants - THIS DRAWING AND DESIGN REMAINS THE COPYRIGHT AND INTELLECTUAL PROPERTY OF MEKKARA Architectural Consultants. SHALL NOT BE COPIED OR REPRODUCED IN ANY FORMAT WITHOUT APPROVAL.