




SIDE ELEVATION FACING No 110 LONGMEAD AVENUE

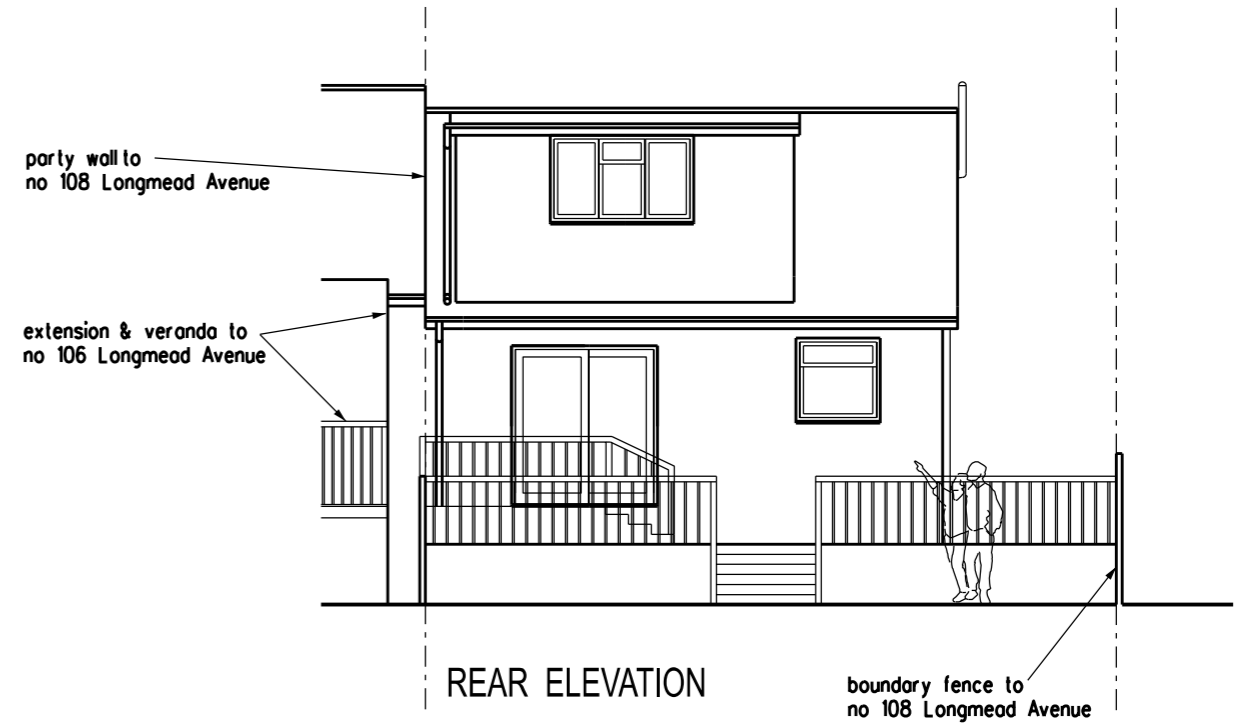

REAR ELEVATION

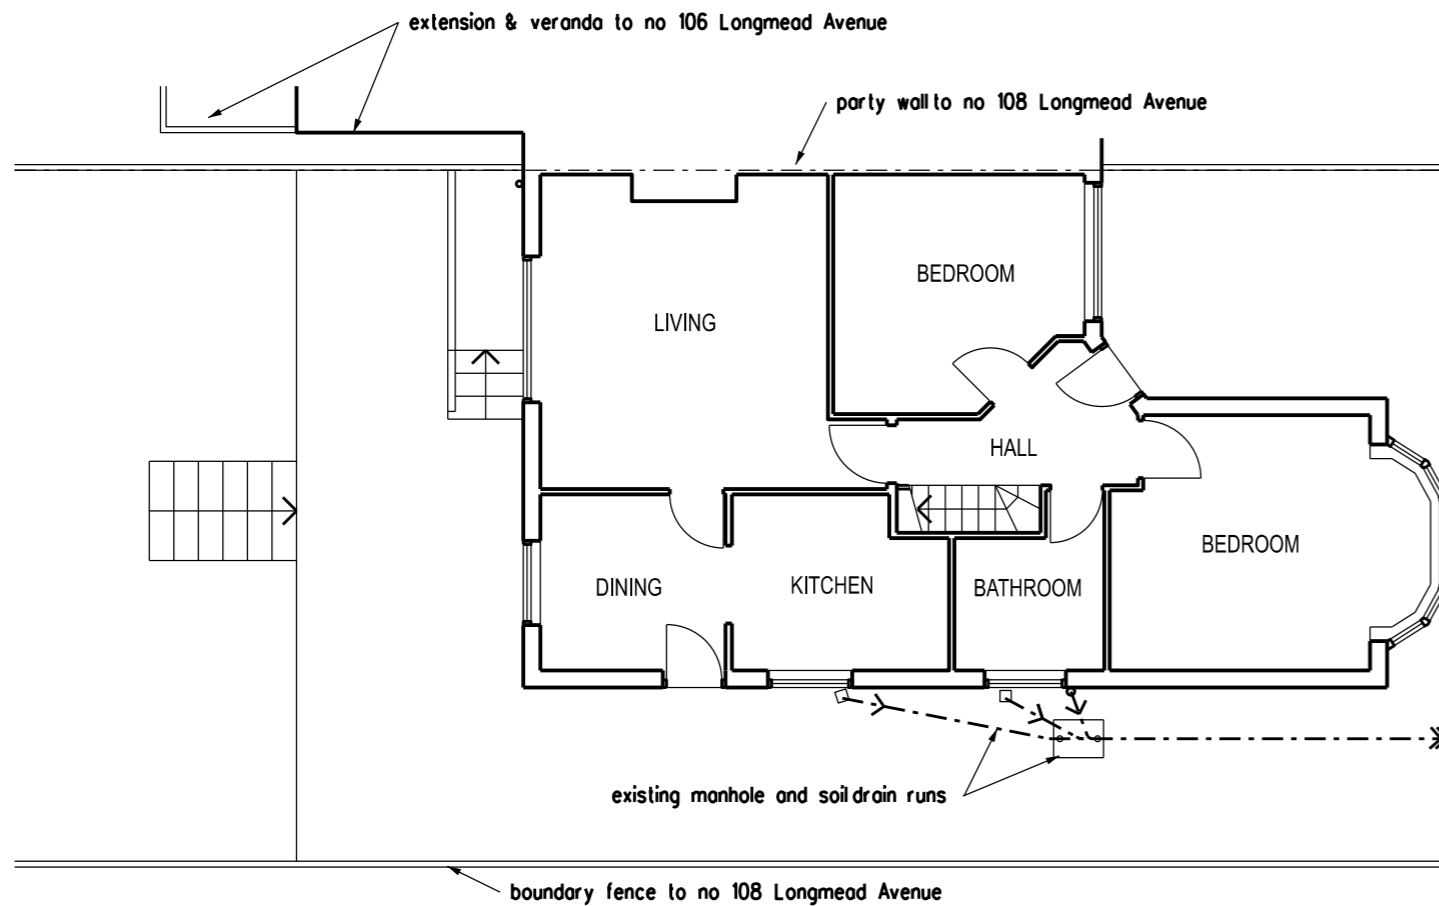

GROUND FLOOR PLAN

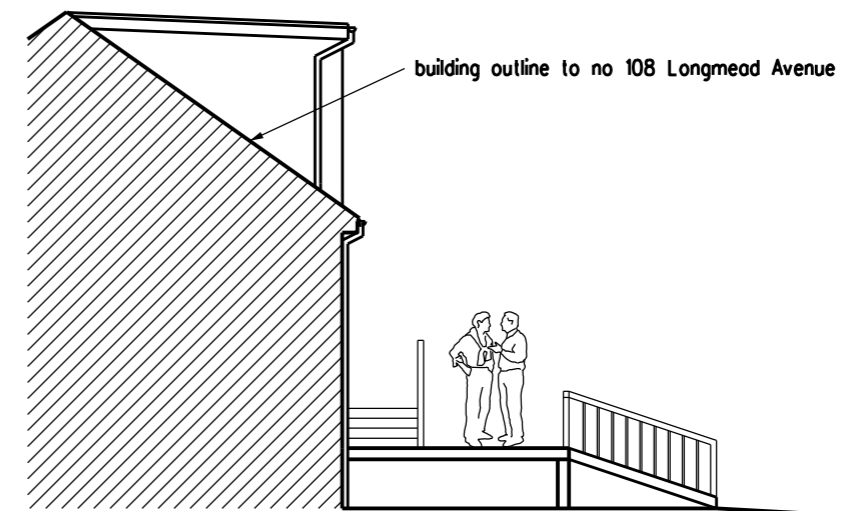

SIDE ELEVATION FACING No 106 LONGMEAD AVENUE

REVISION	DATE
ARCHITECT TA ARCHITECTS 11 JOYDENS WOOD ROAD BEXLEY KENT DA5 2HS Tel 07905 130591 ta140256@googlemail.com	

JOB
PROPOSED SINGLE STOREY
REAR EXTENSION
AT 108 LONGMEAD DRIVE
SIDCUP KENT DA14 4NZ

DRAWING
EXISTING GROUND FLOOR
PLAN AND ELEVATIONS

SCALE
1:100 AT A3 DATE
FEB 2024

DRAWING NO.
PW/03

