





Existing North West Elevation | 1:100


Existing South East Elevation | 1:100

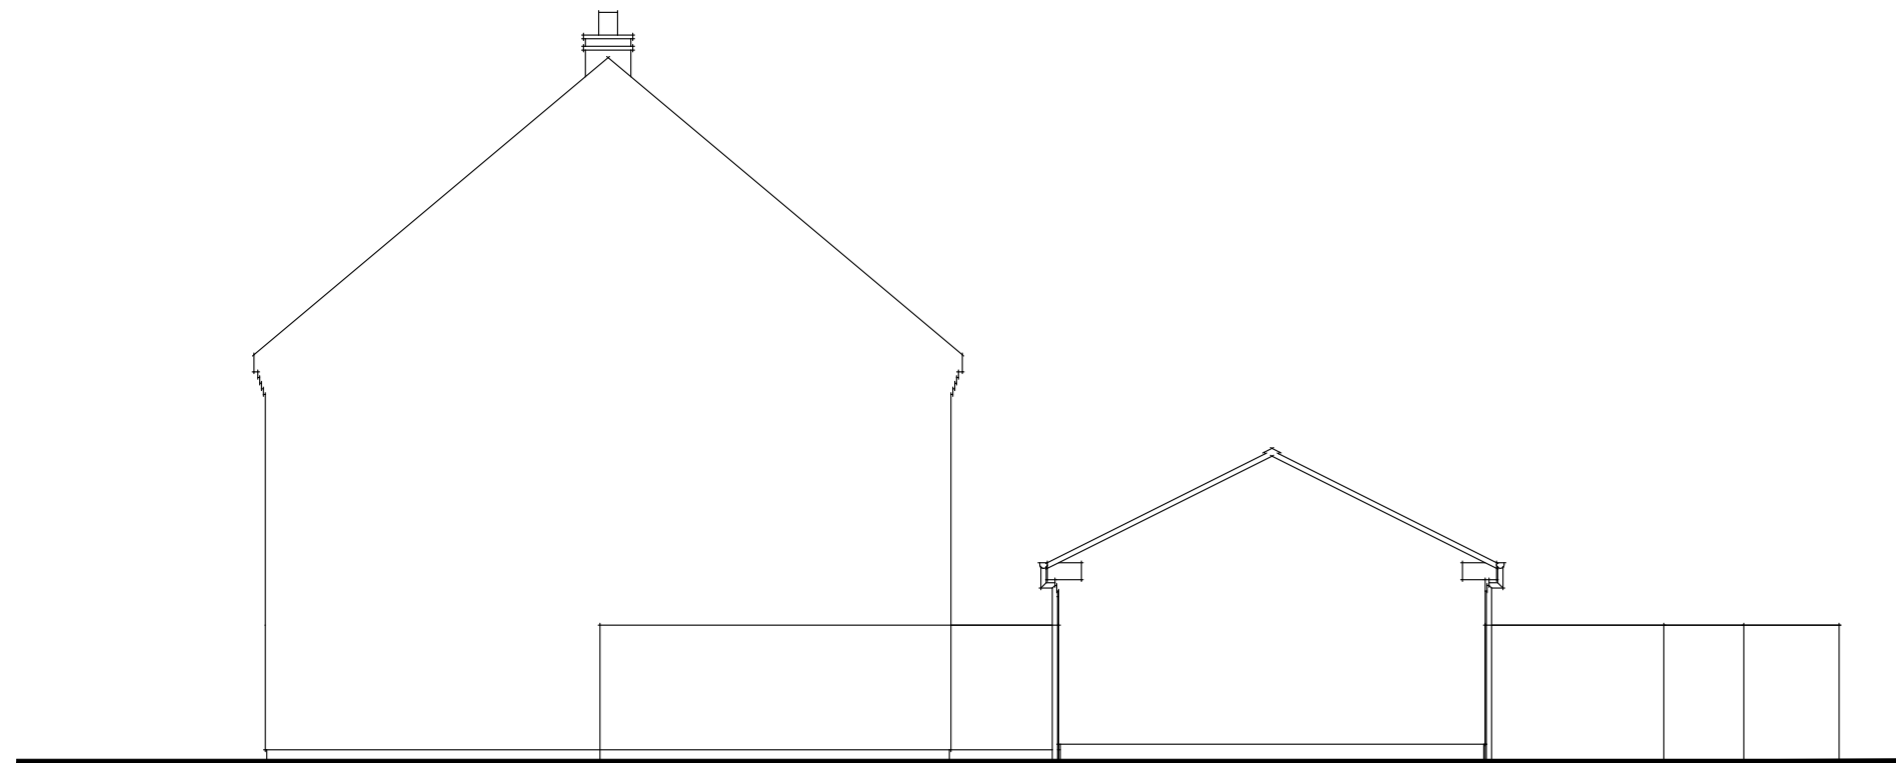

Existing South West Elevation | 1:100

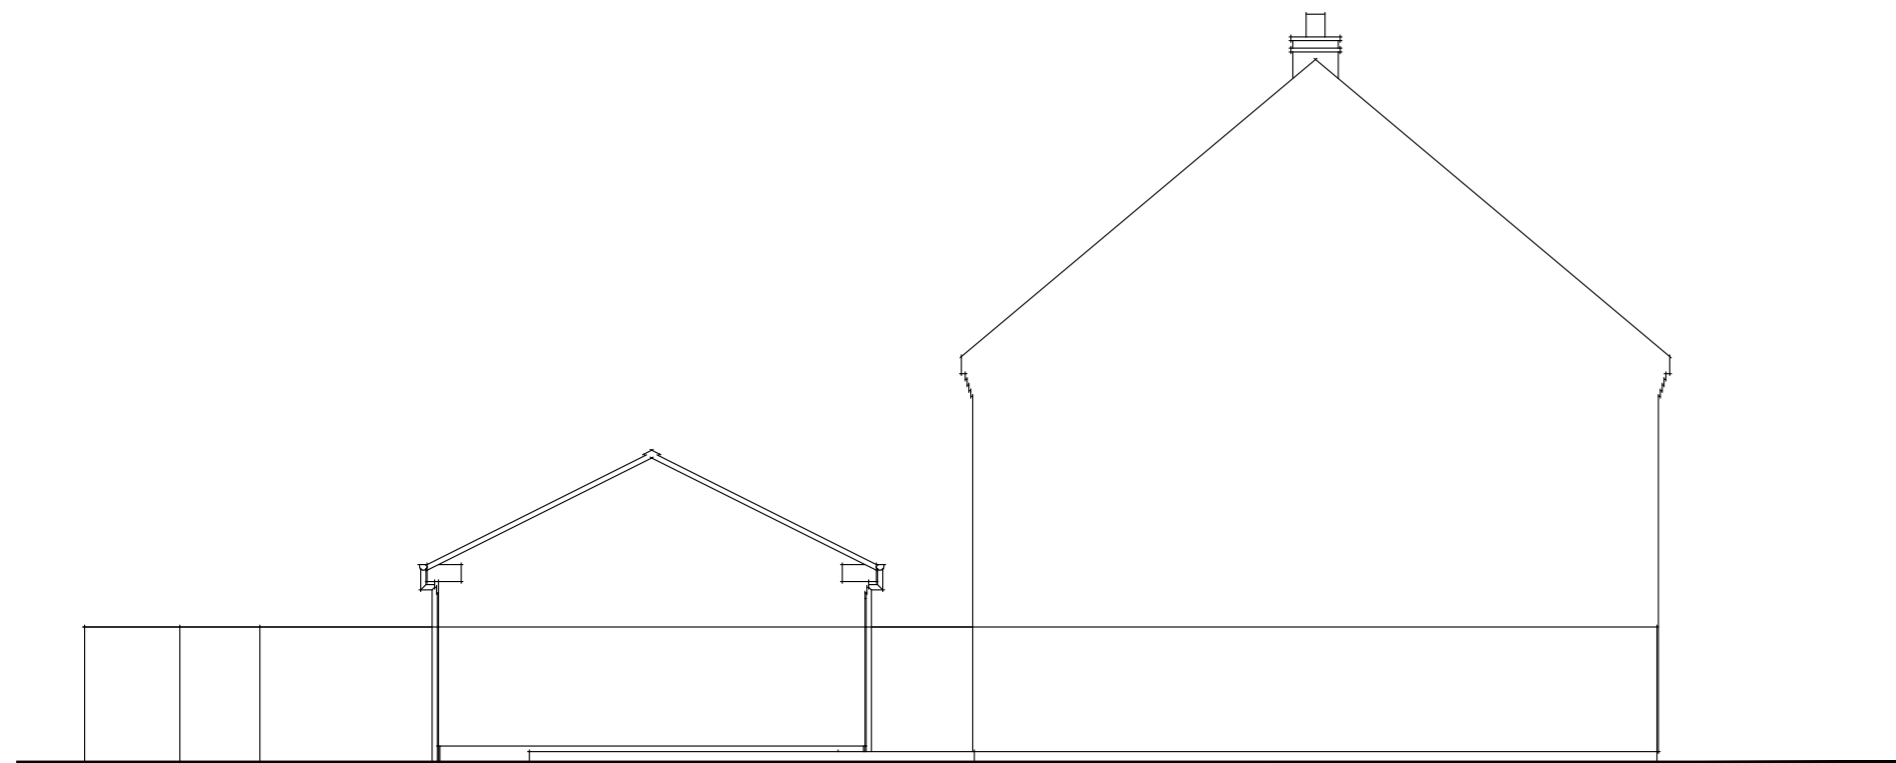


Existing North East Elevation | 1:100

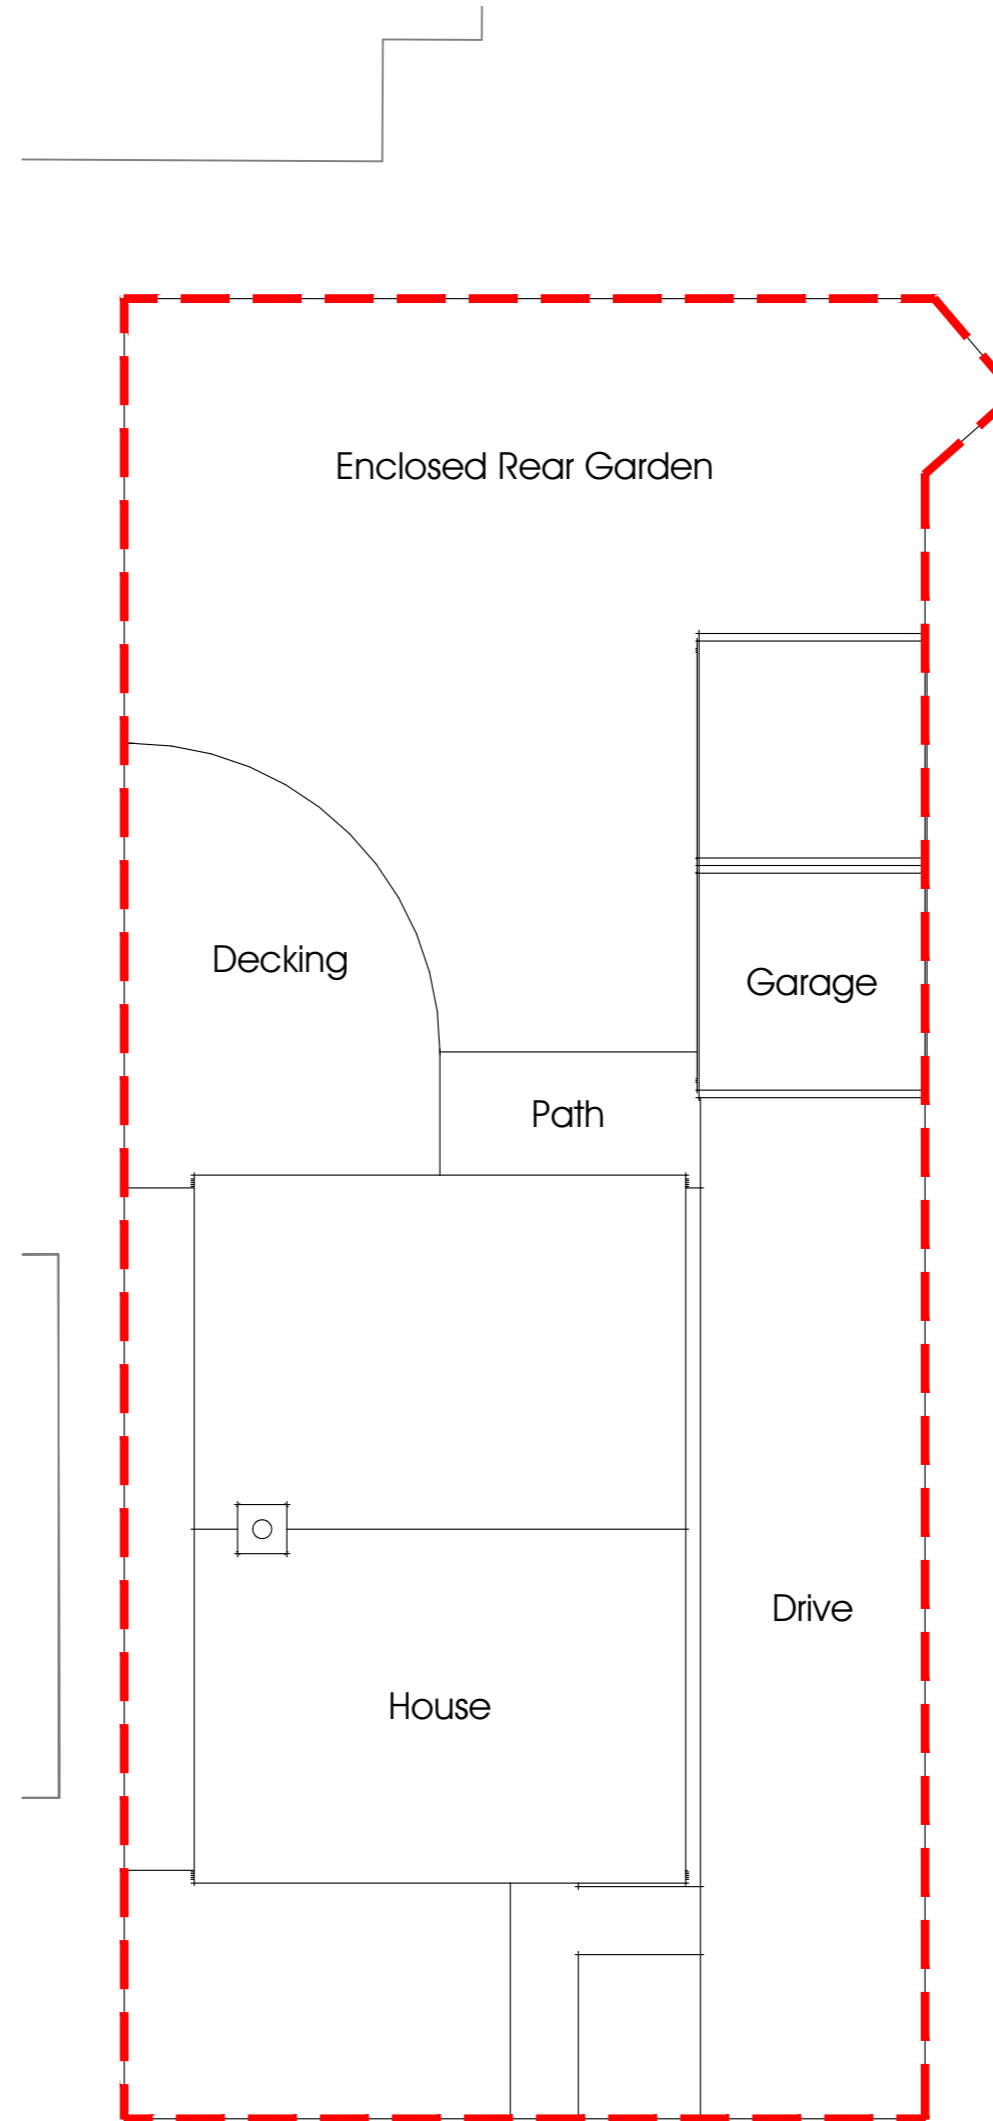


Existing Site Plan | 1:100




Existing North West Elevation (House Removed) | 1:100

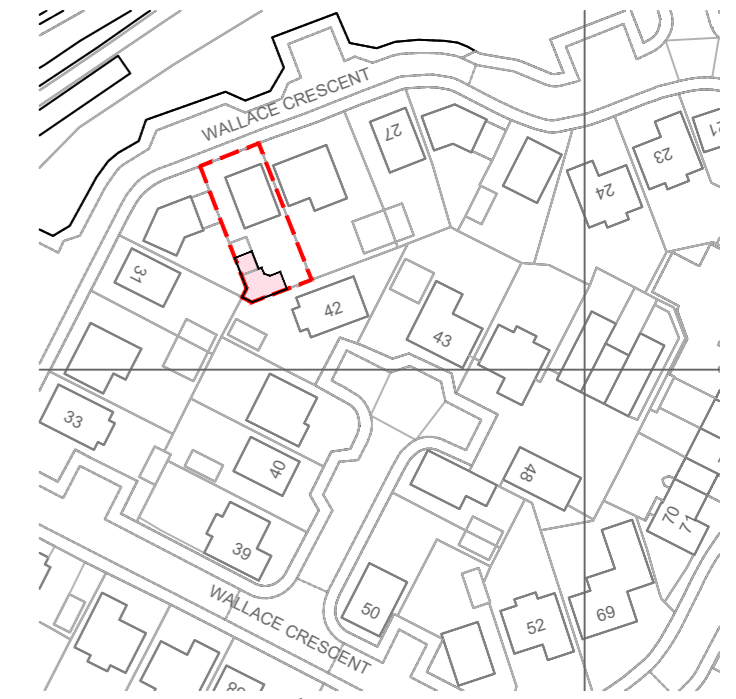

Location Plan | 1:1250

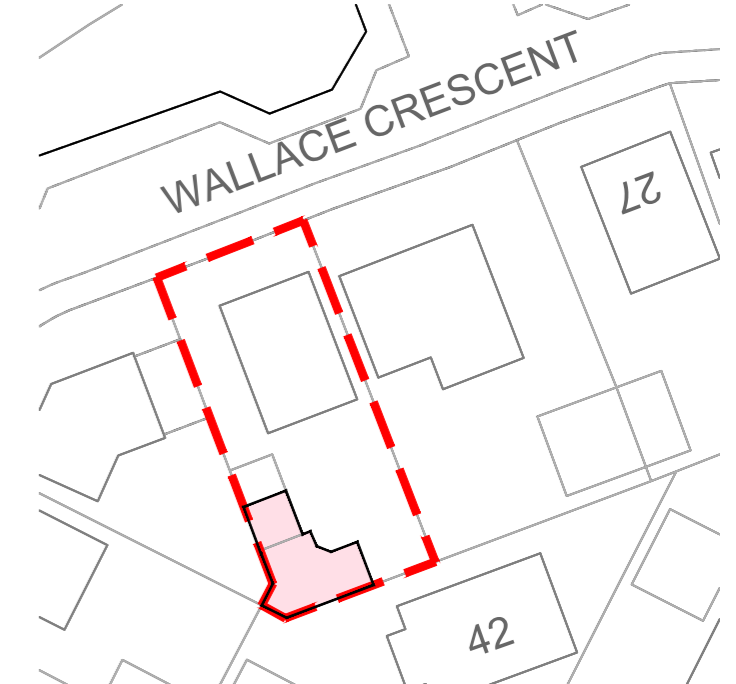

Block Plan | 1:500

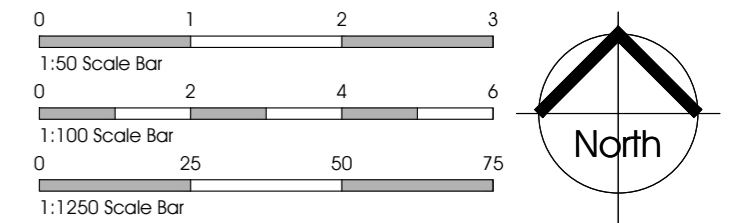

Revision:    Description:    Date:

*Scott Francis Allan*  
Architectural Design

36 Wallace Avenue | Wallyford | East Lothian | EH21 8BZ  
Mobile: 07790 846 990 | Email: scott@ego3d.co.uk  
Facebook.com/scottfrancisallan

**Planning and Building Warrant**

Project:  
**Proposed Single Storey Garden Room  
and Part Garage Conversion  
29 Wallace Crescent, Wallyford, EH21 8DD**

Client:  
**Dr Daniel Benson**

Drawing:  
**Existing Site Plan and Elevations**

Drawing No.    Scale:    Date:    Name:    Sheet Size:  
**2024-08-001    As Noted    Feb 2024    SAllan    A2**