


Existing Sycamore to be removed,  
refer to planning n. 240592PTC


Existing brick shed

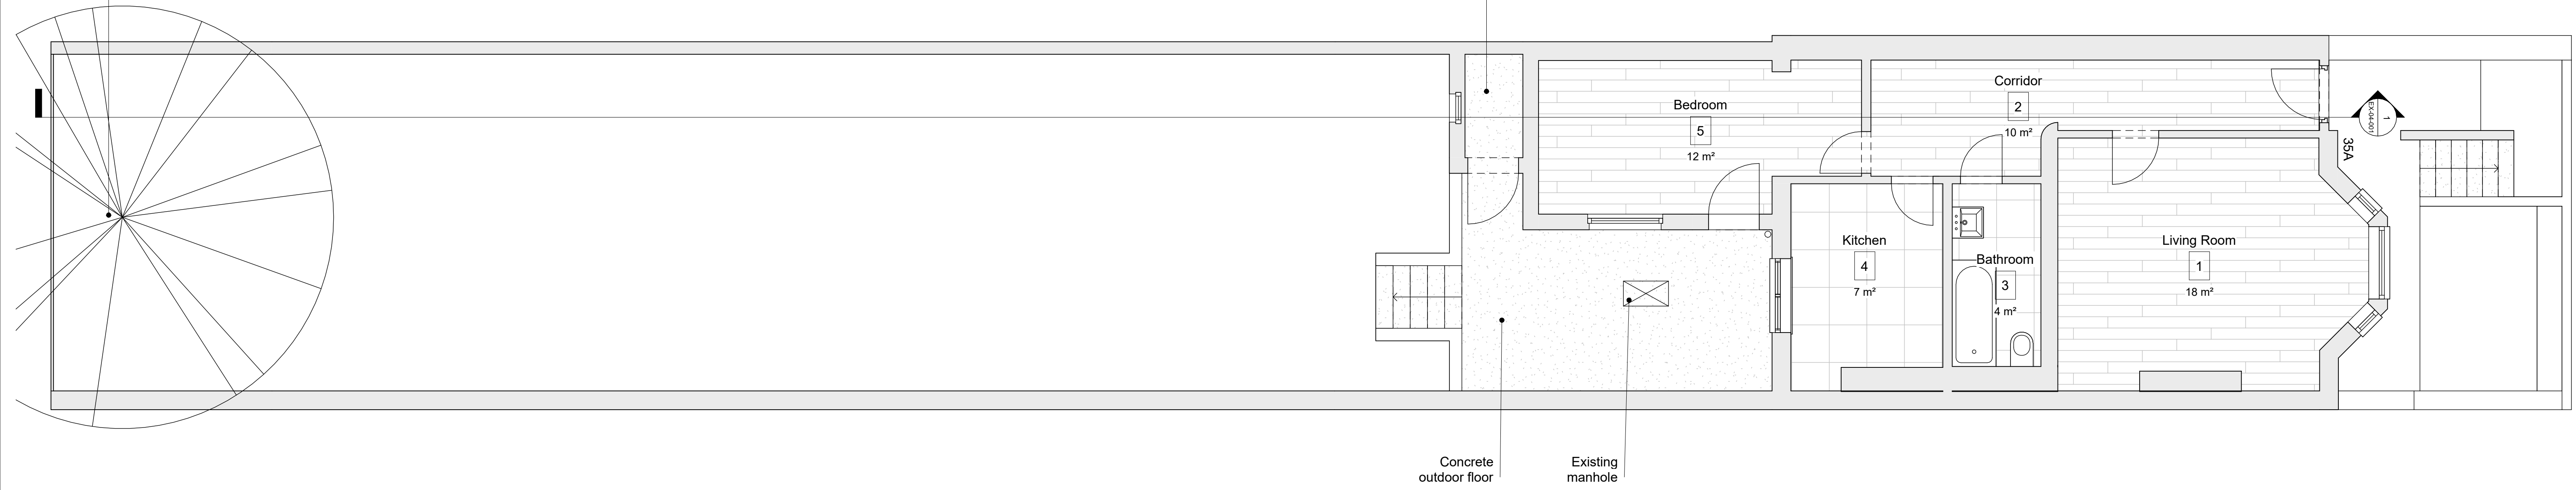

35 MILL HILL ROAD

01 - EXISTING LOWER GROUND FLOOR

Existing slate tiles roof

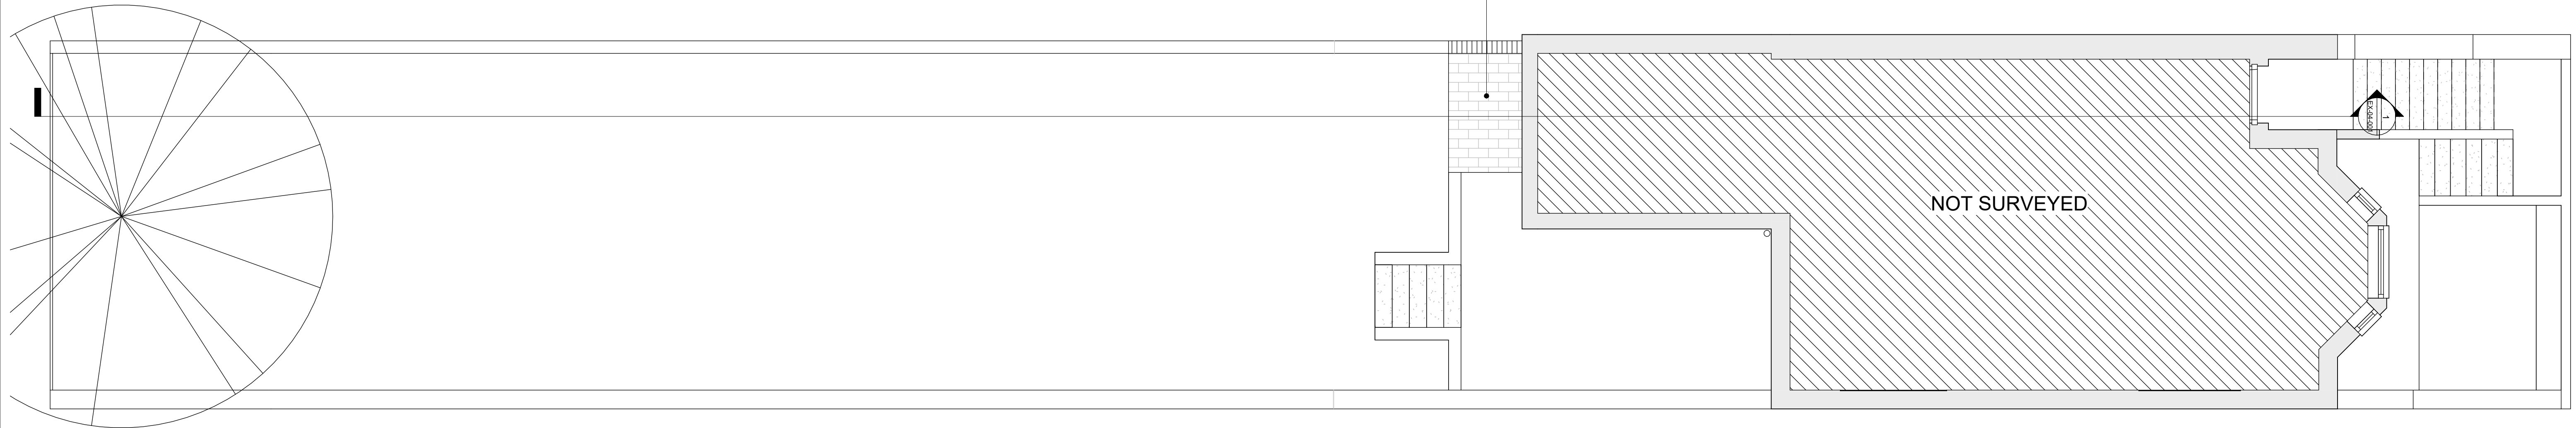


35 MILL HILL ROAD

02 - EXISTING GROUND FLOOR


Sabbadin  
Corti.

Sabbadin Corti  
info@sabbadincorti.com  
sabbadincorti.com

Scale/Format

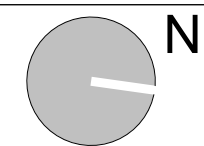

Scale 1:100 (@A1) / 1:200 (@A3)

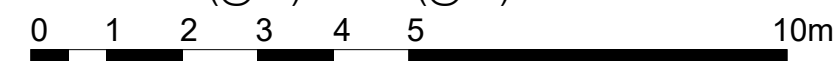

Select correct Scale Bars for use in Layout Space

Project name

35A Mill Hill Road

Project number

035

Drawing name

EXISTING LOWER & GROUND  
FLOOR PLAN

Drawing number

EX-02-100

Rev	Date	Status	Description	Drawn	Approved
01	21/02/24	FOR PLANNING	Planning Package		


1. This drawing remains copyright of Sabbadin Corti Ltd and may not be reproduced or copied without consent in writing.
2. Do not scale drawing use figured dimensions only. Drawing errors and omissions to be reported to the architect.
3. All dimensions to be checked on site by the contractor and such dimensions to be their responsibility.
4. Read in conjunction with all relevant structural and mechanical & electrical engineers drawings.
5. All work must comply with relevant British Standards and Building Regulations requirements.



1 EXISTING FRONT ELEVATION  
1:50




2 EXISTING REAR ELEVATION  
1:50

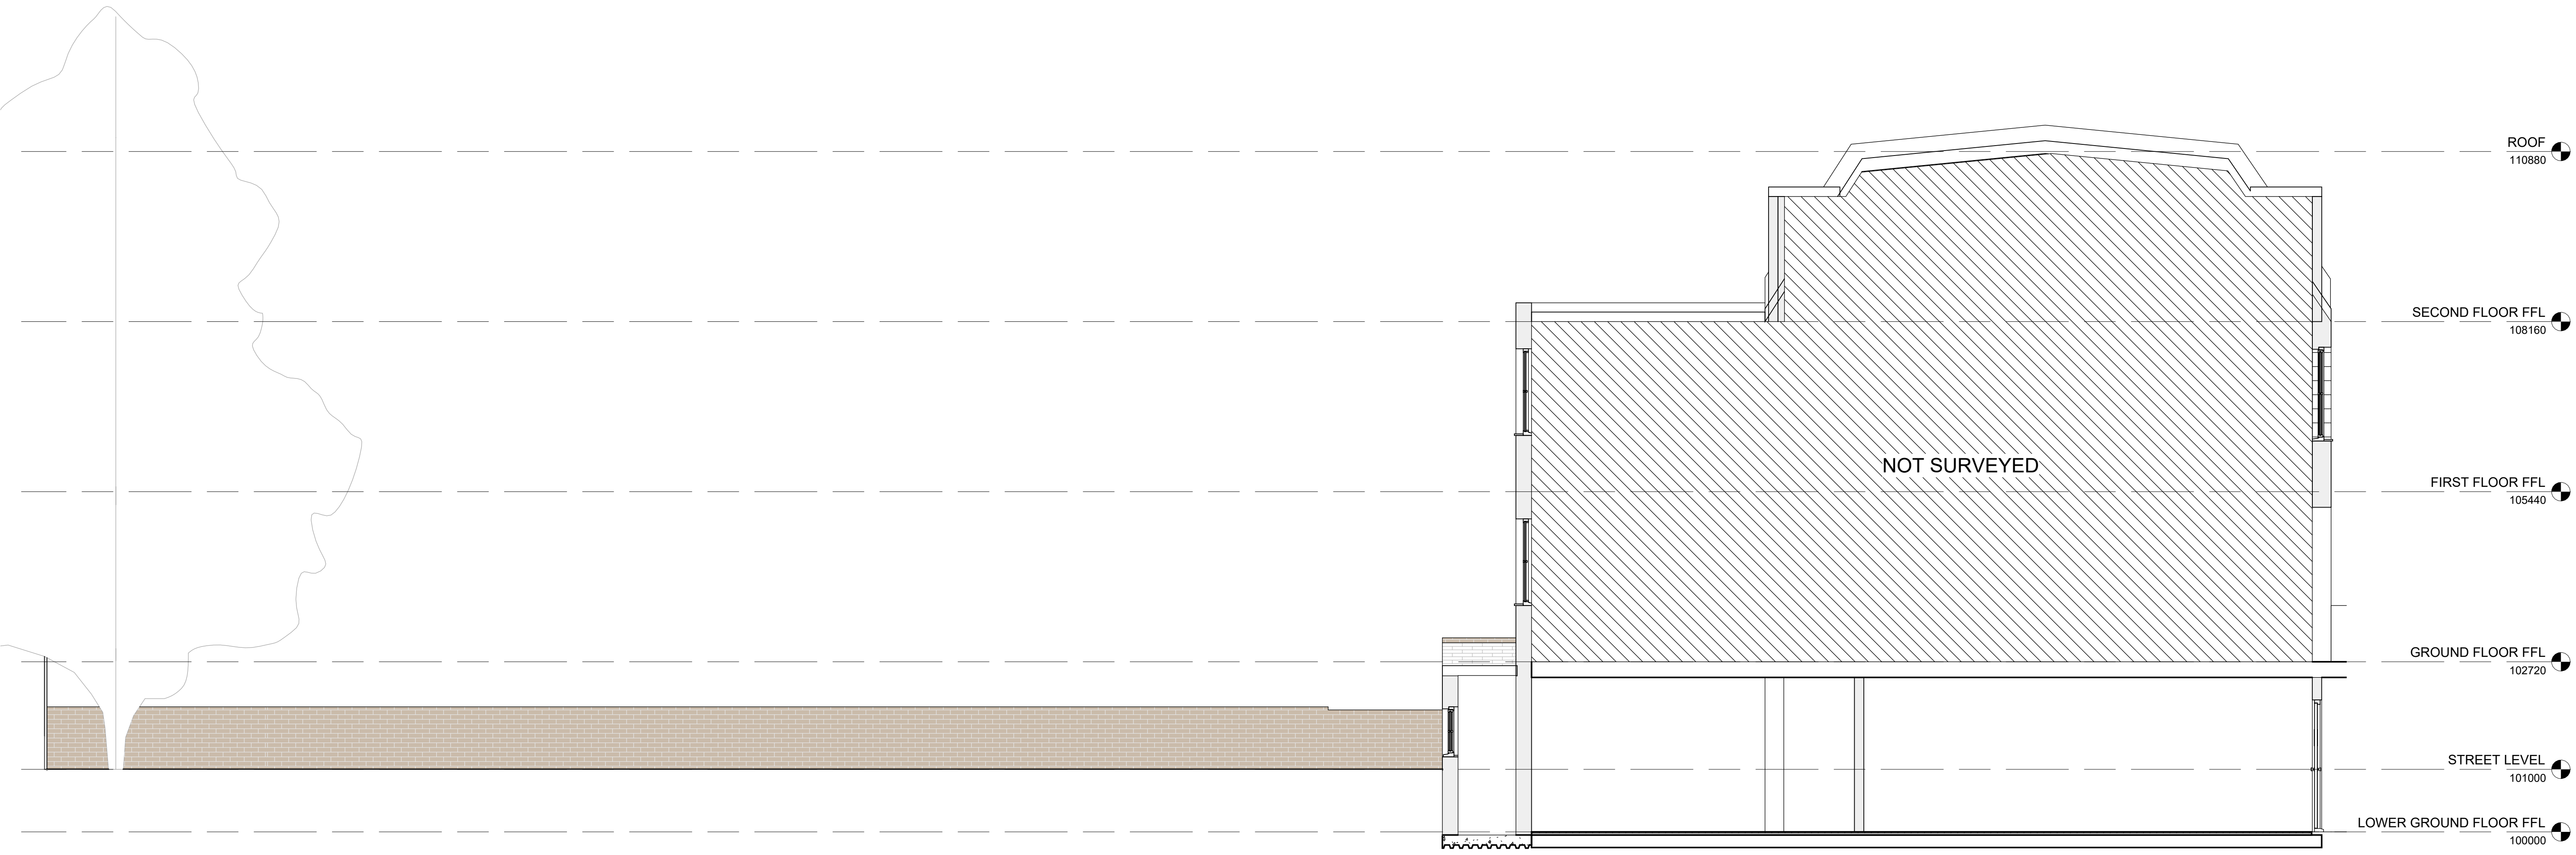

1 EXISTING SECTION A-A'  
1:50

Sabbadin  
Corti.


Sabbadin Corti  
info@sabbadincorti.com  
sabbadincorti.com

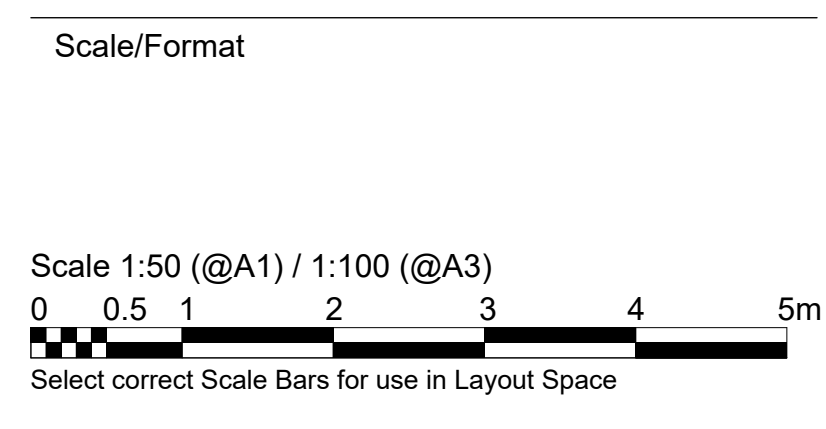


Project name	Project number
35A Mill Hill Road	035
Drawing name	Drawing number
EXISTING SECTION A-A'	EX-04-001

Rev	Date	Status	Description	Drawn	Approved
01	21/02/24	FOR PLANNING	Planning Package		

1. This drawing remains copyright of Sabbadin Corti Ltd and may not be reproduced or copied without consent in writing.
2. Do not scale drawing use figured dimensions only. Drawing errors and omissions to be reported to the architect.
3. All dimensions to be checked on site by the contractor and such dimensions to be their responsibility.
4. Read in conjunction with all relevant structural and mechanical & electrical engineers drawings.
5. All work must comply with relevant British Standards and Building Regulations requirements.

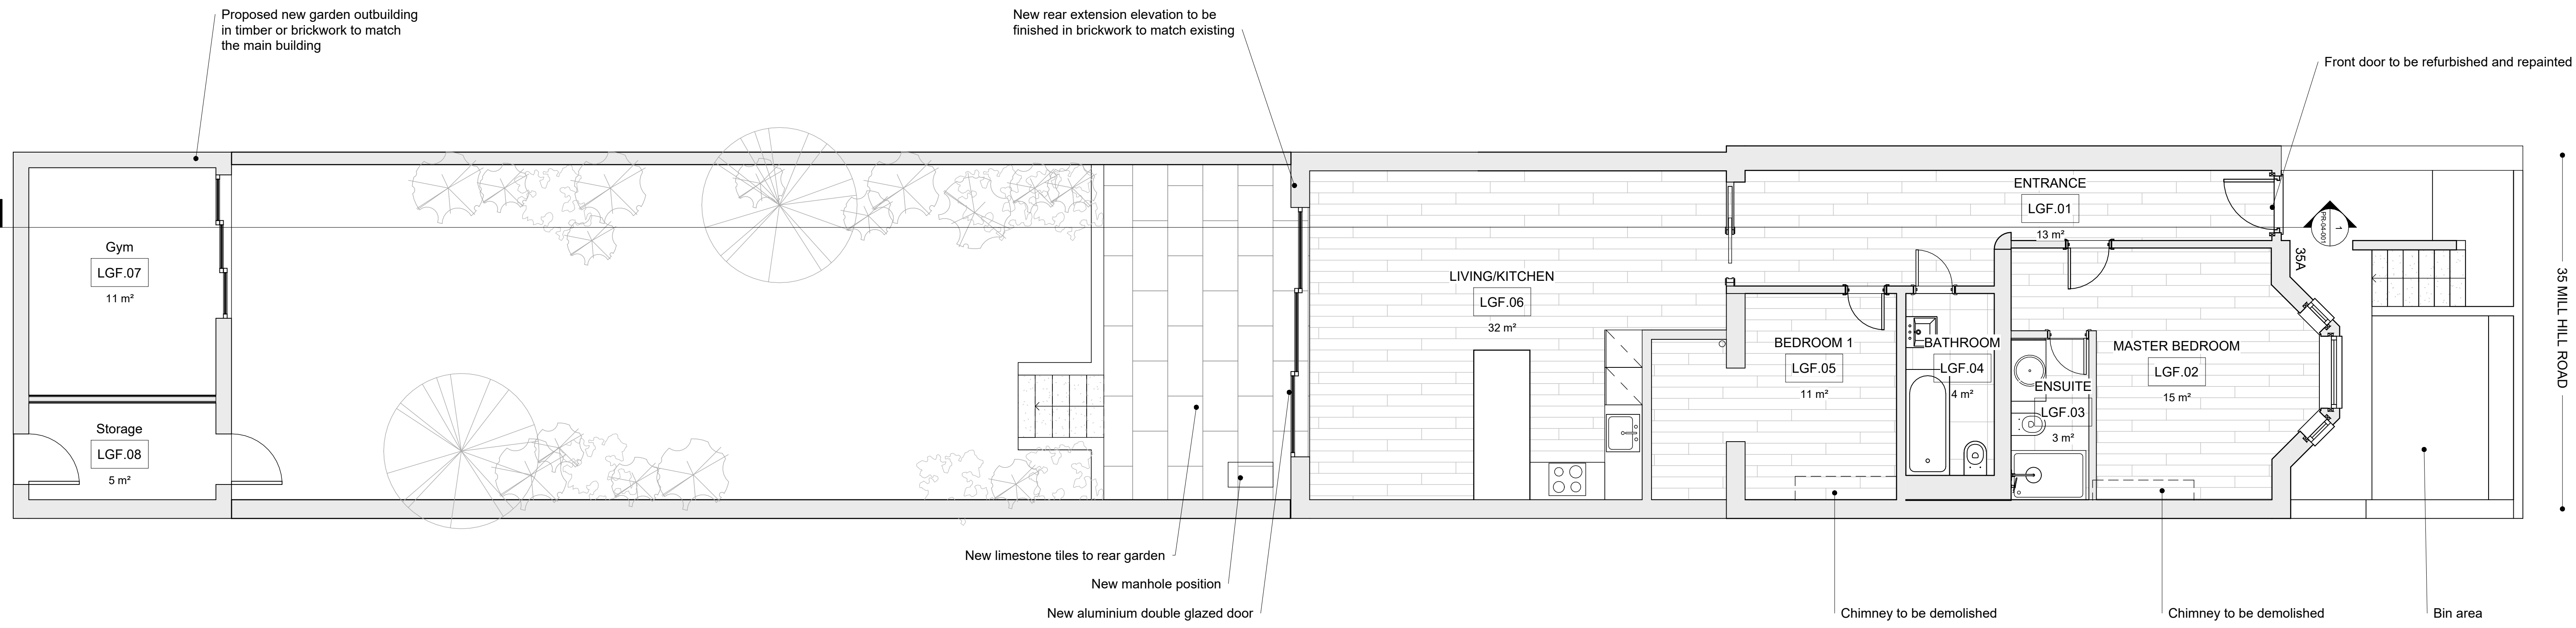

01 - PROPOSED LOWER GROUND FLOOR

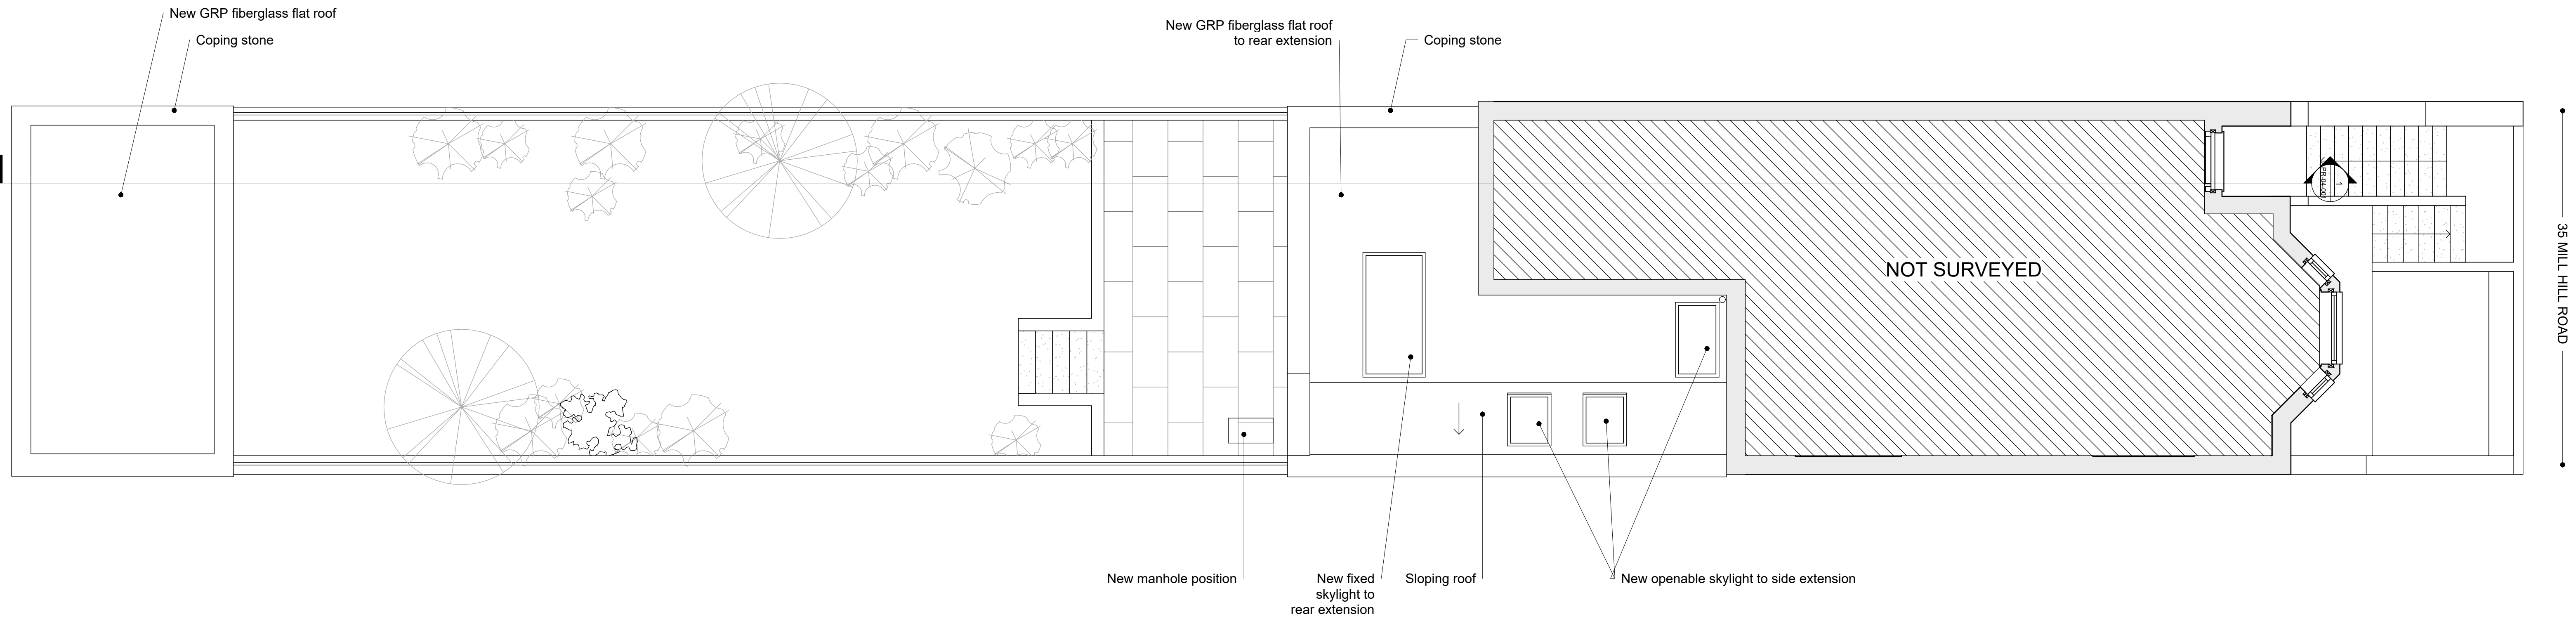

02 - PROPOSED GROUND FLOOR

Sabbadin Corti.

Sabbadin Corti  
info@sabbadincorti.com  
sabbadincorti.com

Scale/Format

0 1 2 3 4 5 10m

Scale 1:100 (@A1) / 1:200 (@A3)  
Select correct Scale Bars for use in Layout Space

N

Project name  
35A Mill Hill Road

Project number  
035

Drawing name  
PROPOSED LOWER &  
GROUND FLOOR GA PLAN

Drawing number  
PR-02-099

Rev	Date	Status	Description	Drawn	Approved
01	21/02/24	FOR PLANNING	Planning Package		


1. This drawing remains copyright of Sabbadin Corti Ltd and may not be reproduced or copied without consent in writing.
2. Do not scale drawing use figured dimensions only. Drawing errors and omissions to be reported to the architect.
3. All dimensions to be checked on site by the contractor and such dimensions to be their responsibility.
4. Read in conjunction with all relevant structural and mechanical & electrical engineers drawings.
5. All work must comply with relevant British Standards and Building Regulations requirements.




1 PROPOSED FRONT ELEVATION  
1:50




2 PROPOSED REAR ELEVATION  
1:50

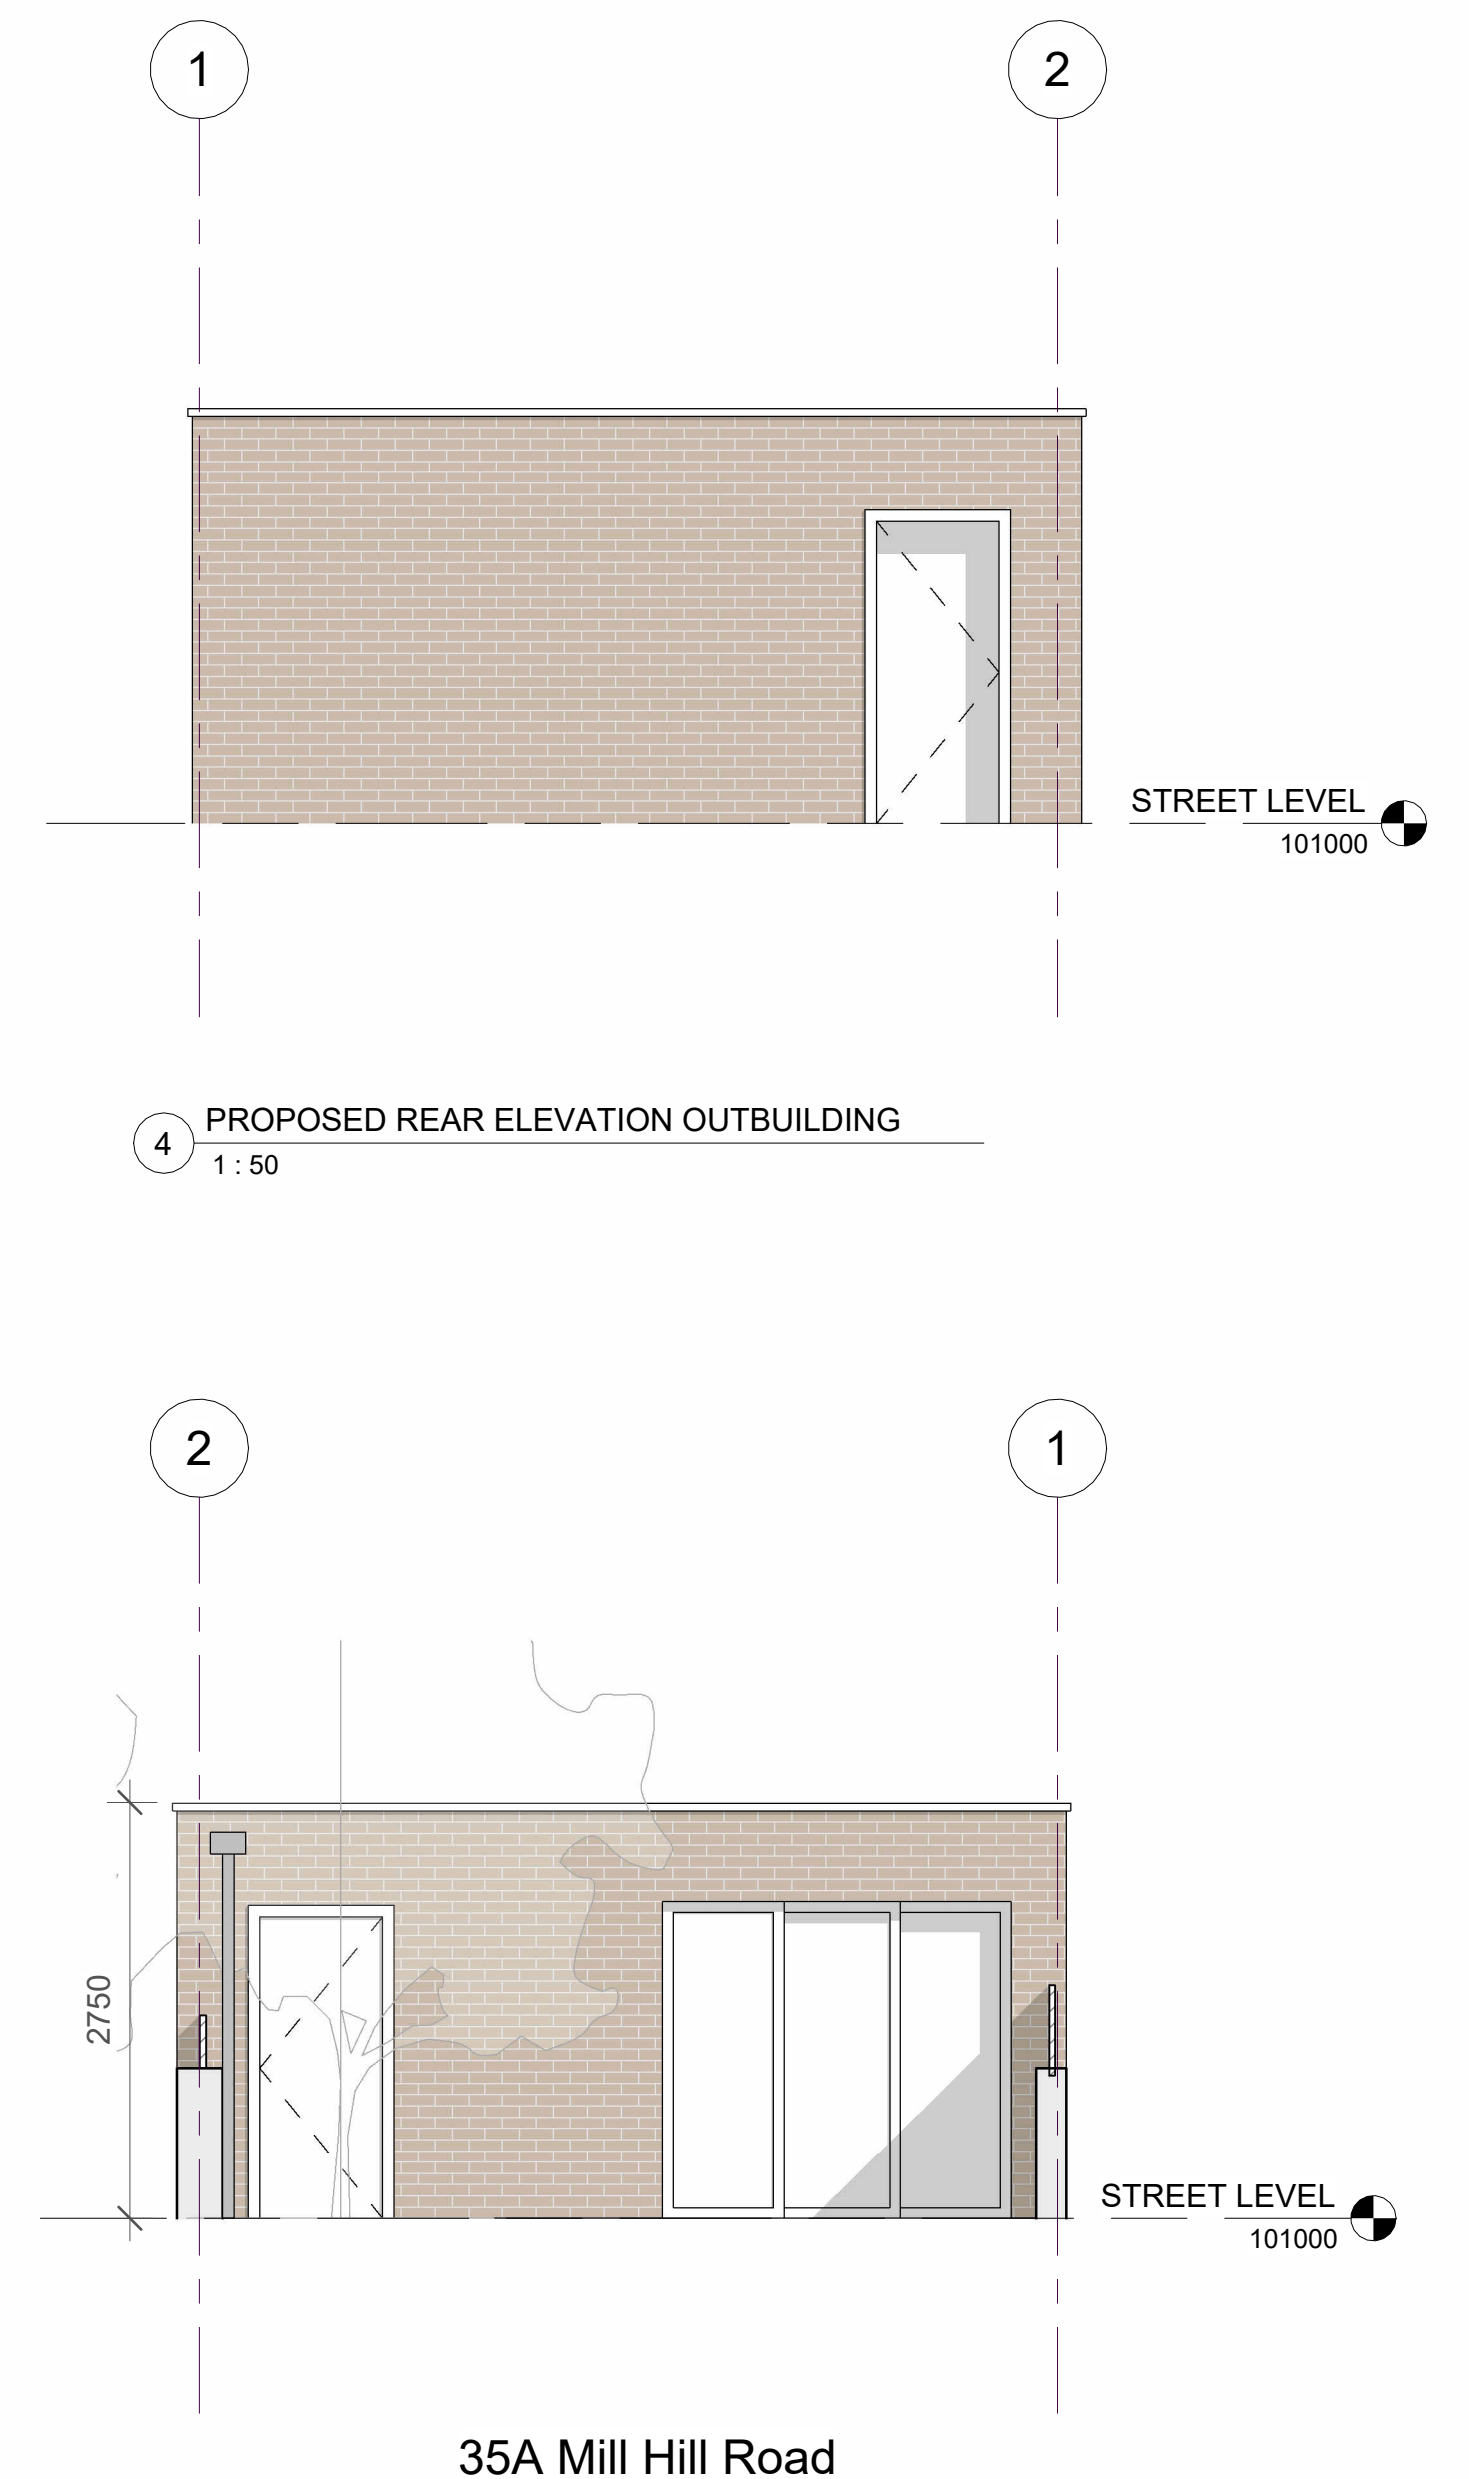

4 PROPOSED REAR ELEVATION OUTBUILDING  
1:50

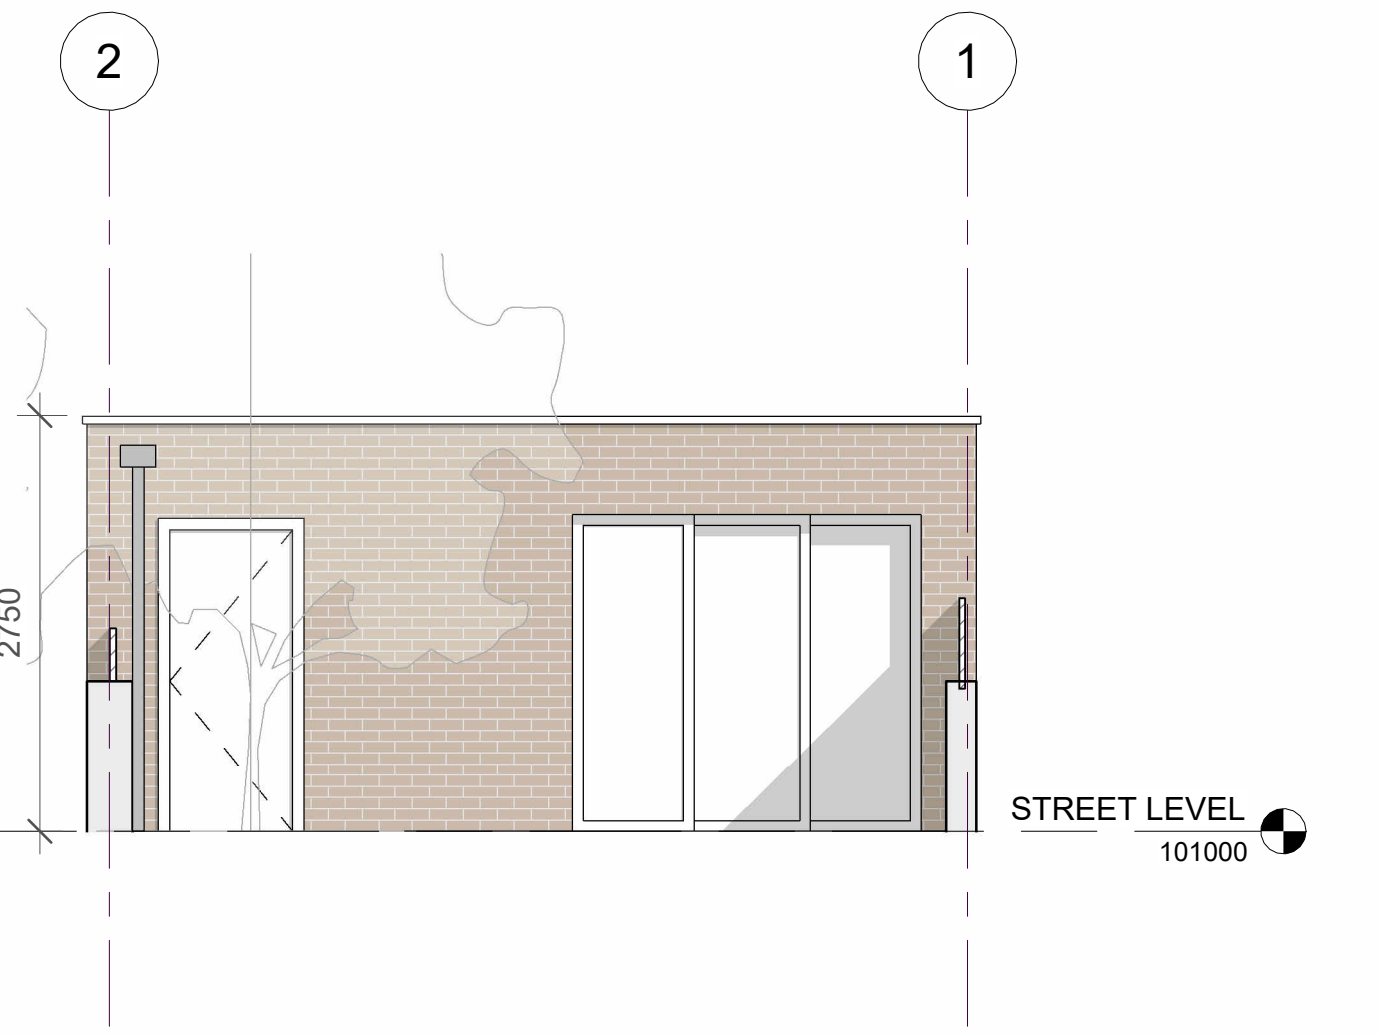

3 PROPOSED FRONT ELEVATION OUTBUILDING  
1:50

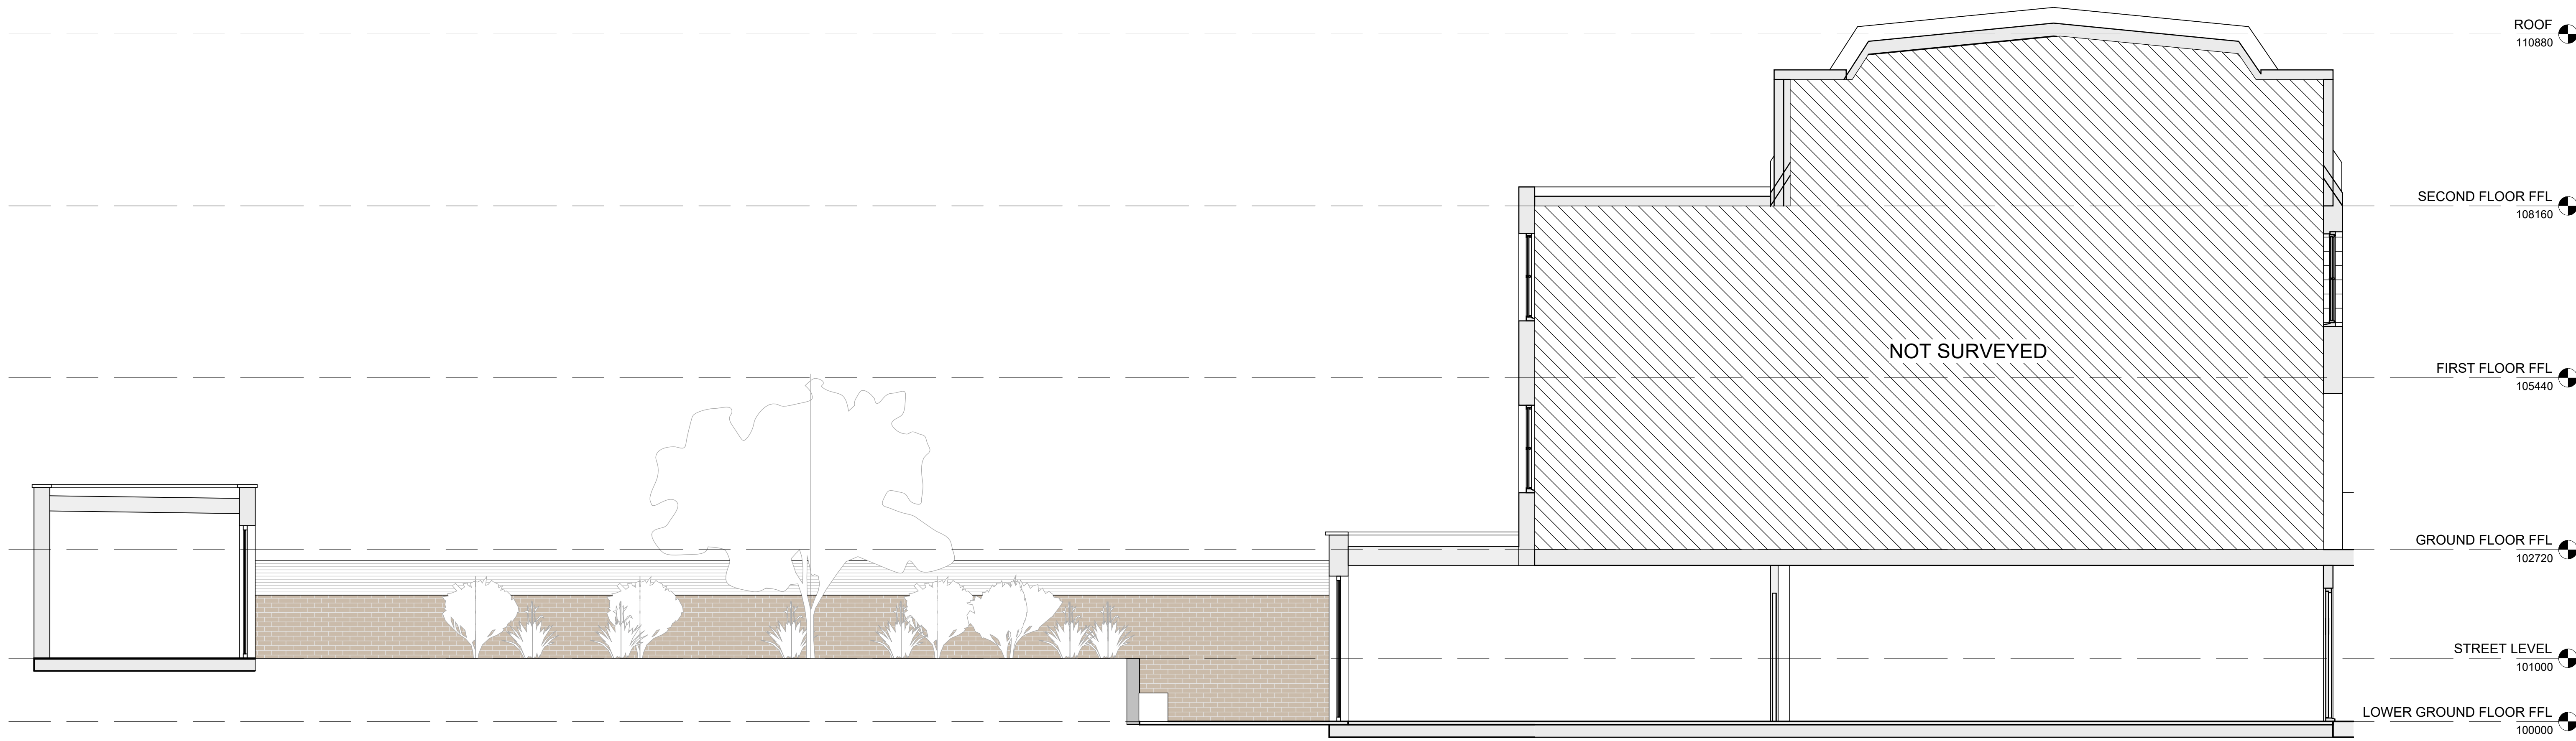

1 PROPOSED SECTION A-A'  
1:50

Sabbadin  
Corti.

Sabbadin Corti  
info@sabbadincorti.com  
sabbadincorti.com

Scale/Format

Scale 1:50 (@A1) / 1:100 (@A3)

Select correct Scale Bars for use in Layout Space

Project name  
35A Mill Hill Road

Project number  
035

Drawing name  
PROPOSED SECTION A-A'

Drawing number  
PR-04-001

Rev	Date	Status	Description	Drawn	Approved
01	21/02/24	FOR PLANNING	Planning Package		

1. This drawing remains copyright of Sabbadin Corti Ltd and may not be reproduced or copied without consent in writing.
2. Do not scale drawing use figured dimensions only. Drawing errors and omissions to be reported to the architect.
3. All dimensions to be checked on site by the contractor and such dimensions to be their responsibility.
4. Read in conjunction with all relevant structural and mechanical & electrical engineers drawings.
5. All work must comply with relevant British Standards and Building Regulations requirements.