




Notes:
 All works to be carried out in accordance with the current Building Regulations, British Standards and Codes of Practice and to the satisfaction of the Supervising Building Inspector.
 All dimensions are to be checked on site prior to the commencement of the works. Any discrepancies to be reported prior to the commencement of the relevant works.
 DO NOT SCALE OFF THIS DRAWING.

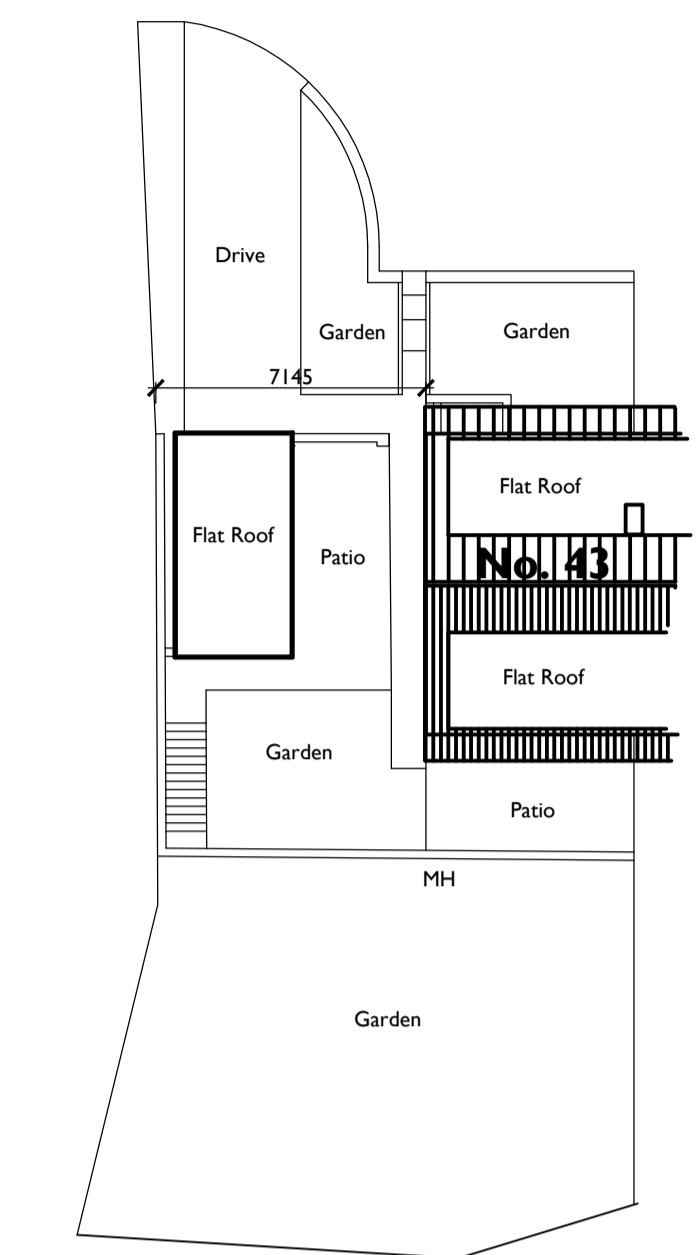

Site Plan:
 0m 2m 4m 10m

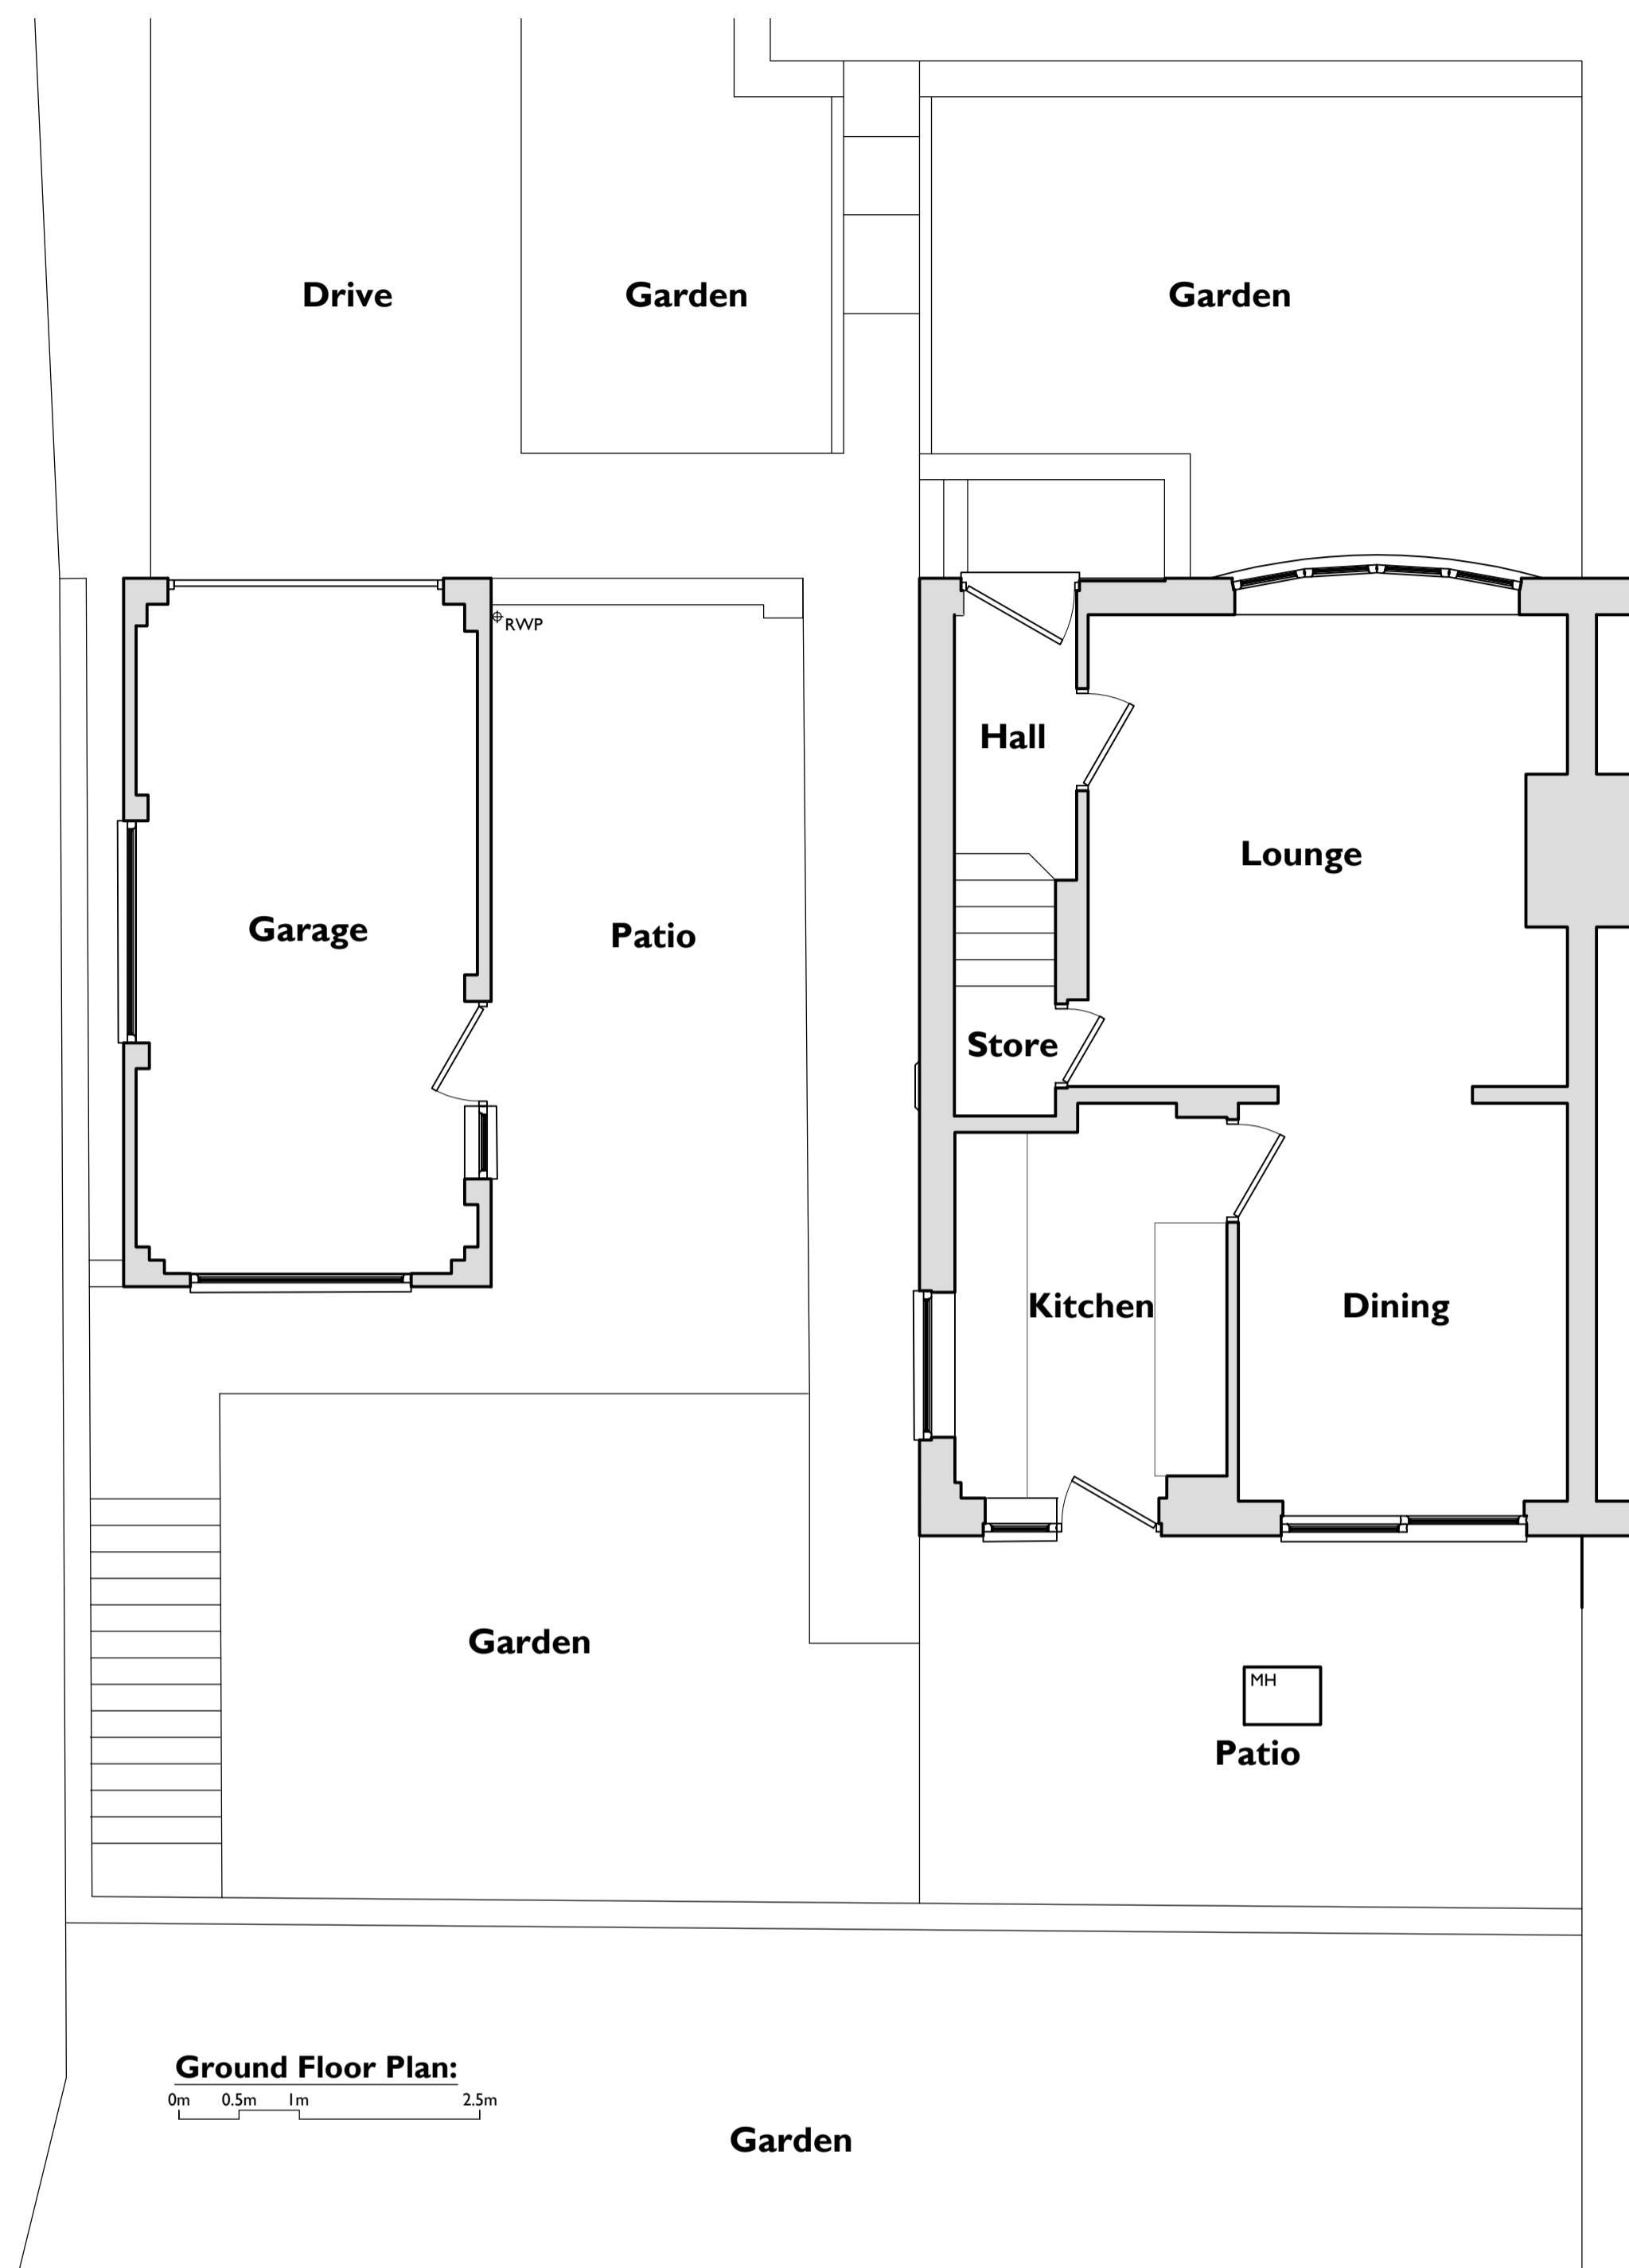


Ground Floor Plan:
 0m 0.5m 1m 2.5m

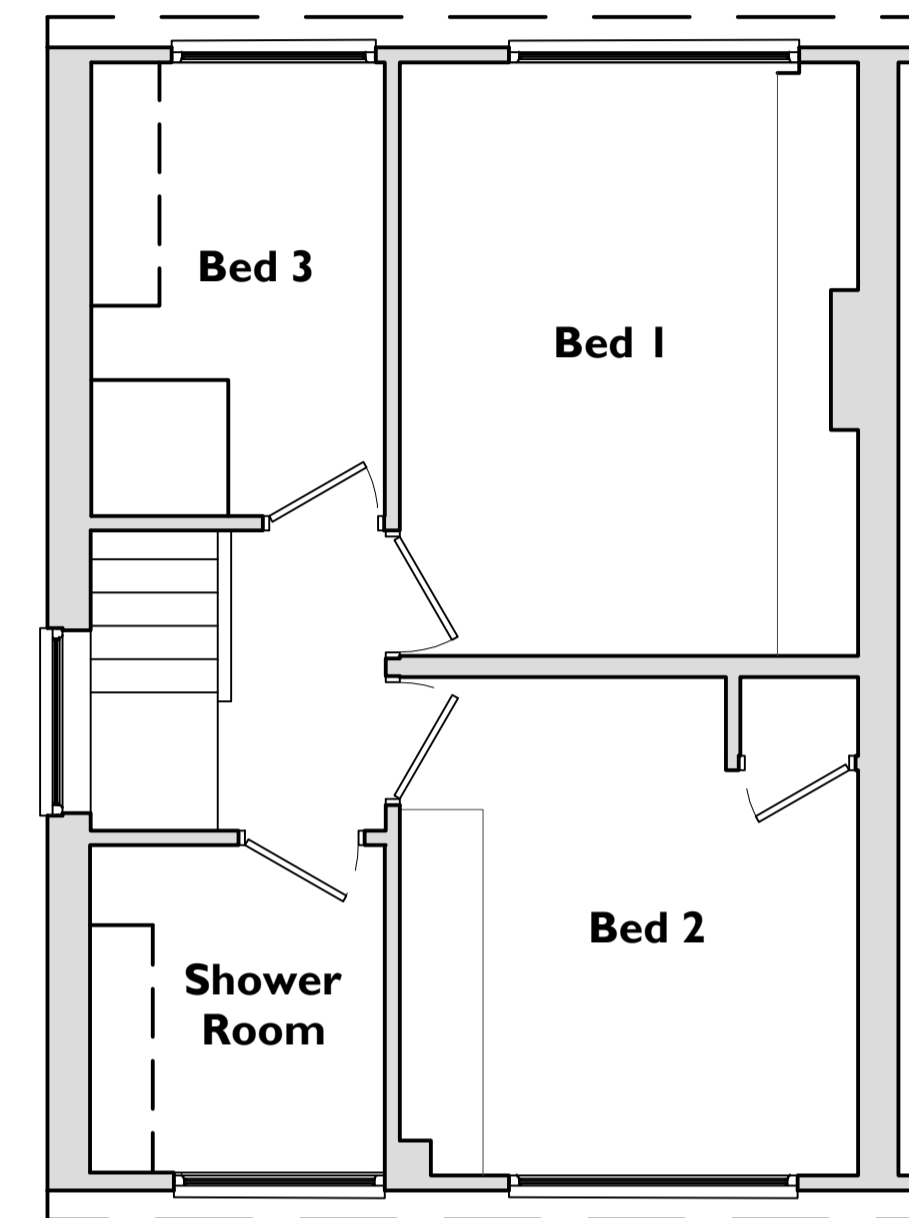


First Floor Plan:
 0m 0.5m 1m 2.5m




West Elevation:

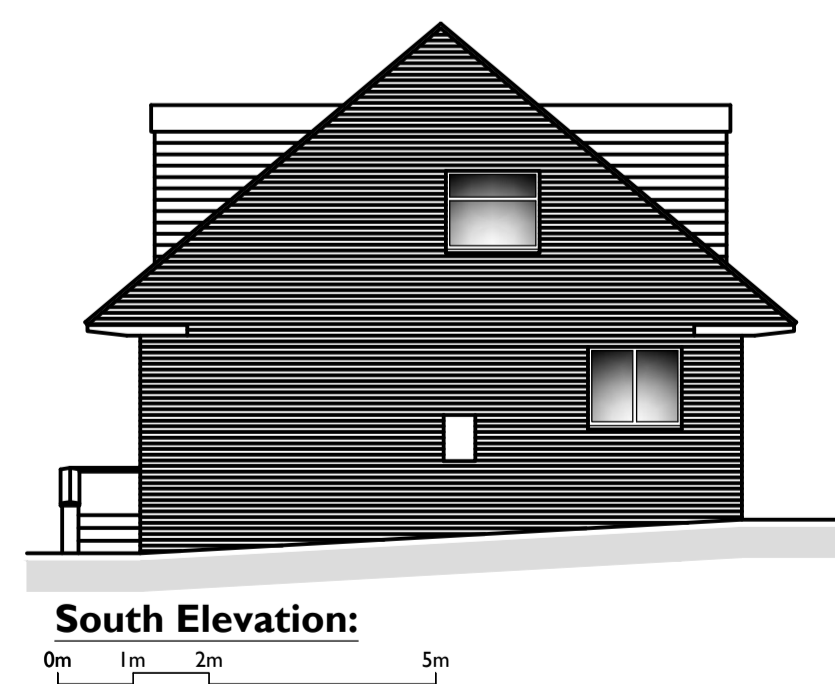

South Elevation:

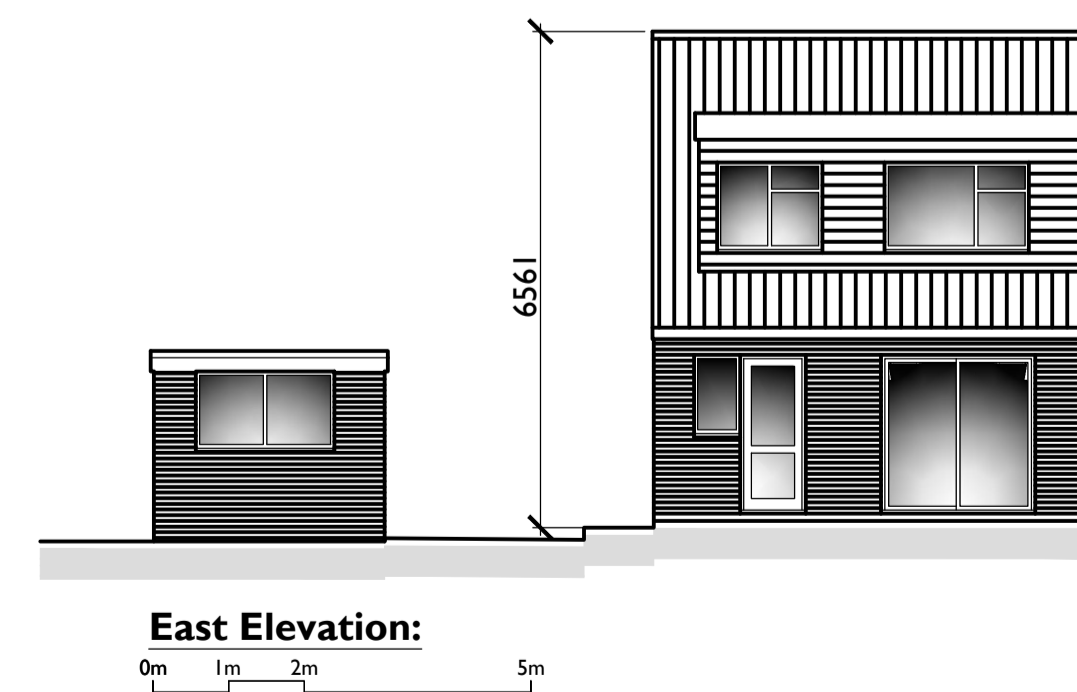

East Elevation:

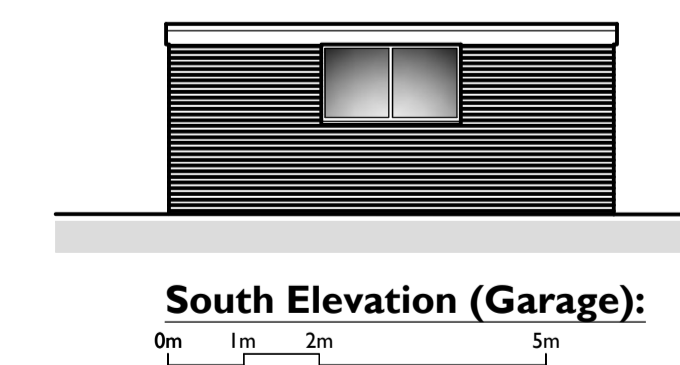

South Elevation (Garage):

Rev:	Date:	Description:
54 EDEN WALK BINGHAM NOTTINGHAM NG13 8YZ 07368 903072 fhaarchitecturalservices@gmail.com		
Project: Proposed Extension & Alterations		
Drawing Title: Existing Layout		
Project Address: 43 Hunter Road, Arnold, Nottingham. NG5 6QZ.		
Client: Mr & Mrs Moroziuk		
Drawn: DAB	Scale (Size): 1:50, 1:100 & 1:200	Date: February 2024
Drawing No: 24 MOROZIUK 01		Revision: /
PLANNING		