

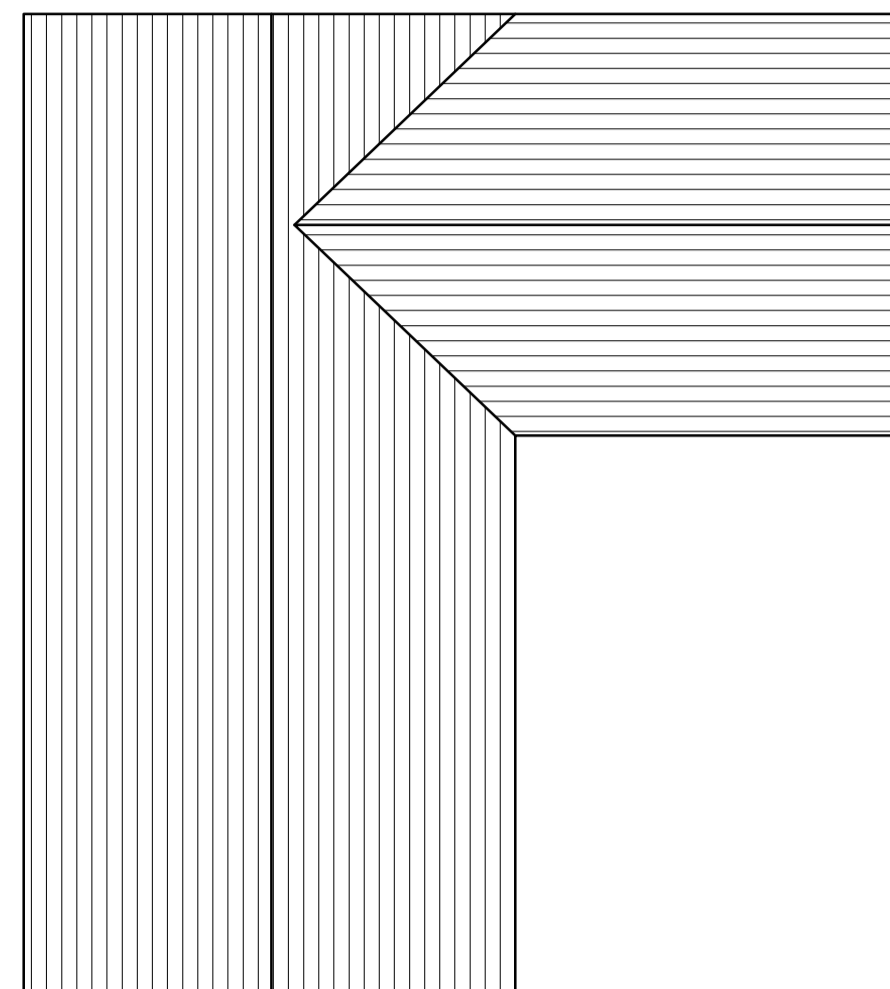



MATERIALS:
 Walls: Timber Cladding
 Roof: Slate
 Windows: Timber
 Doors: Timber
 Rainwater: Galvanised

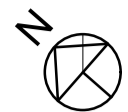


Roof Plan

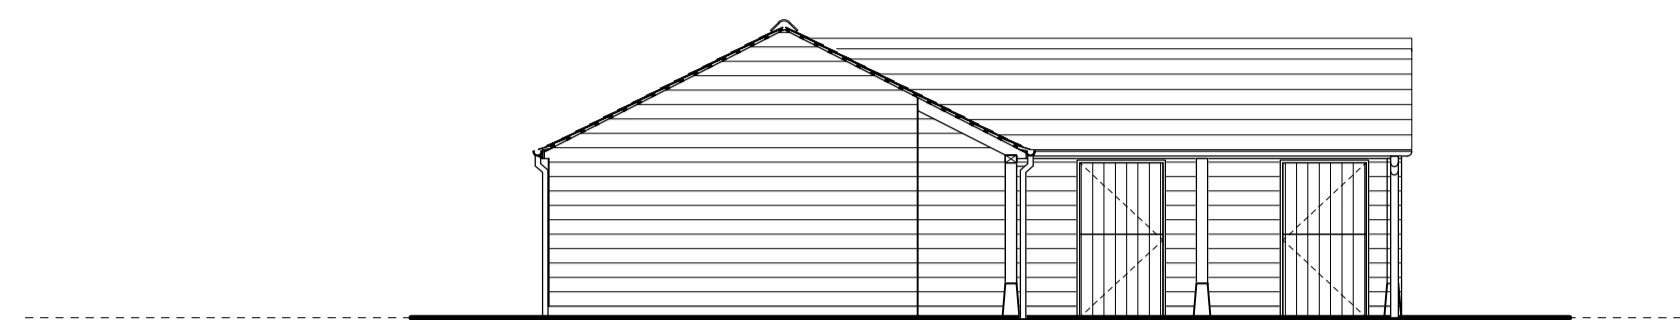


South West Elevation

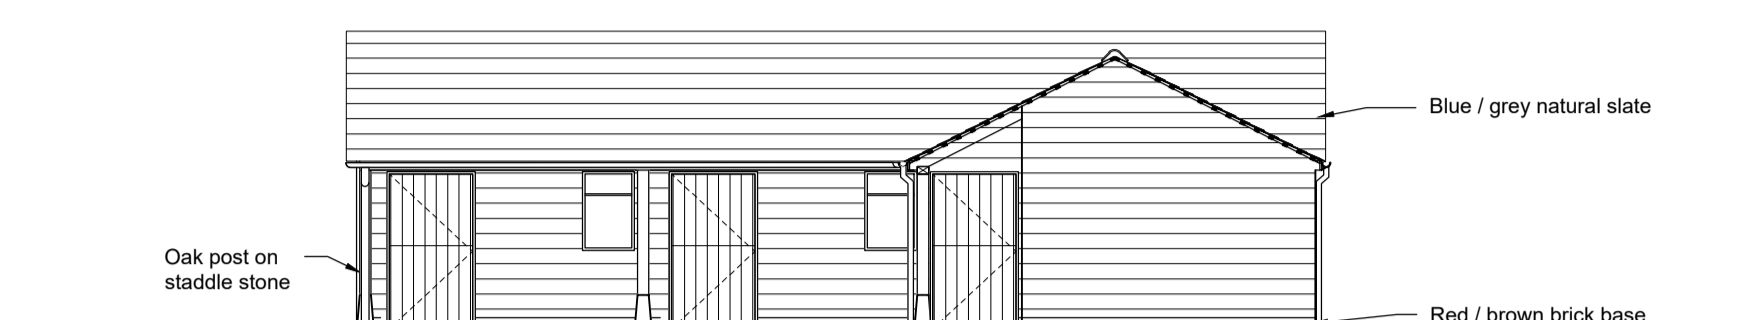


South East Elevation

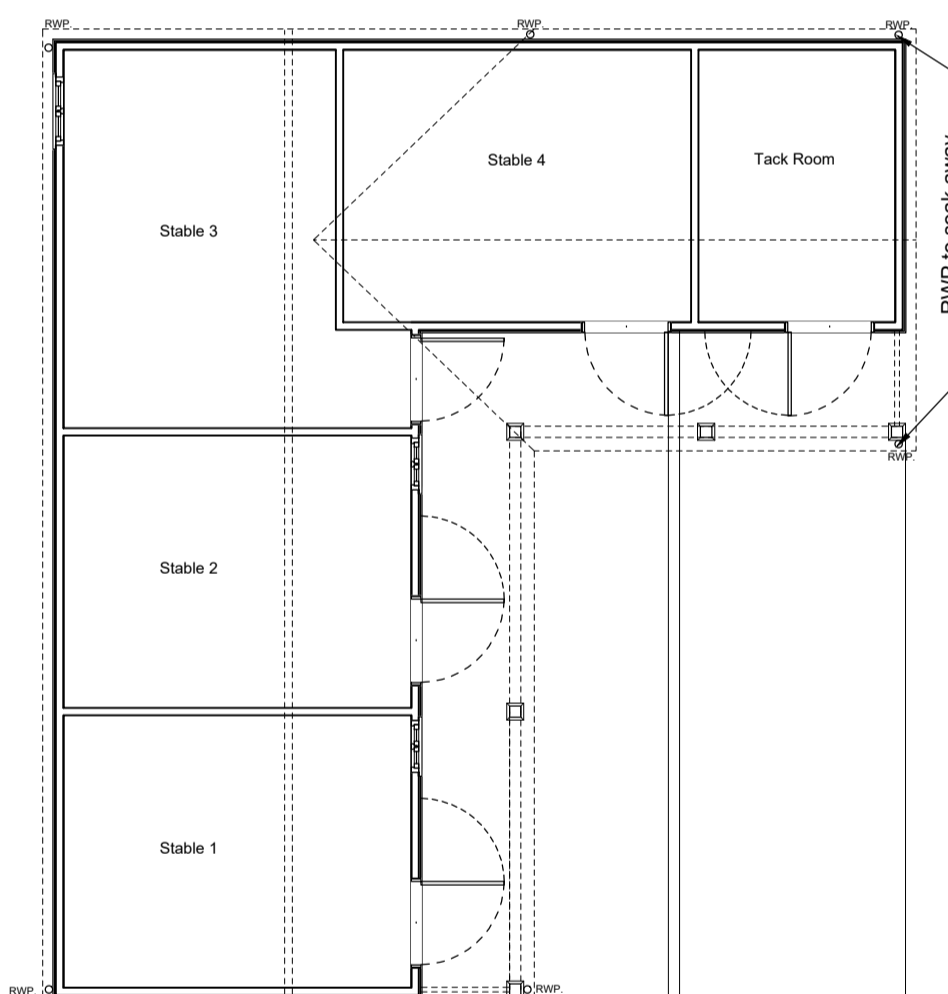

Ground Floor Plan

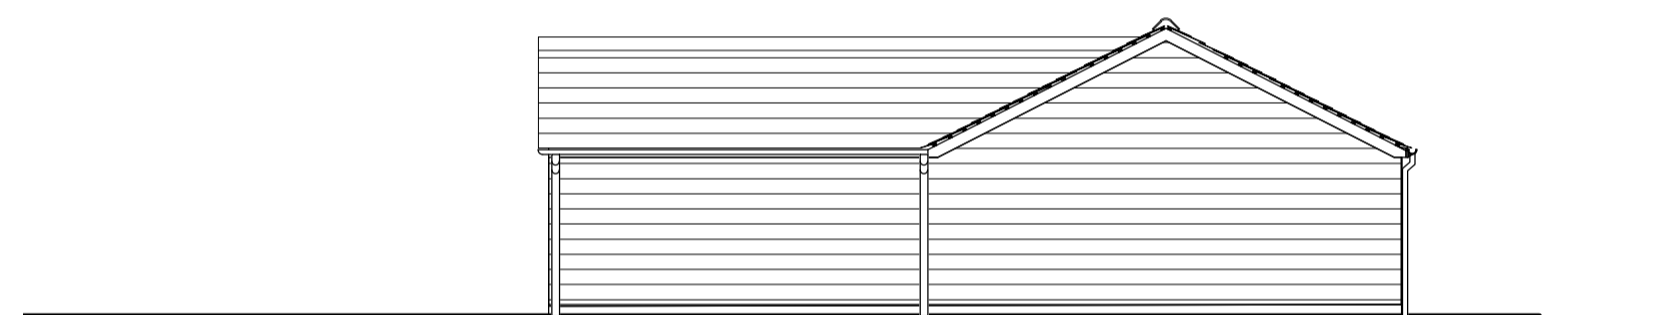

North East Elevation

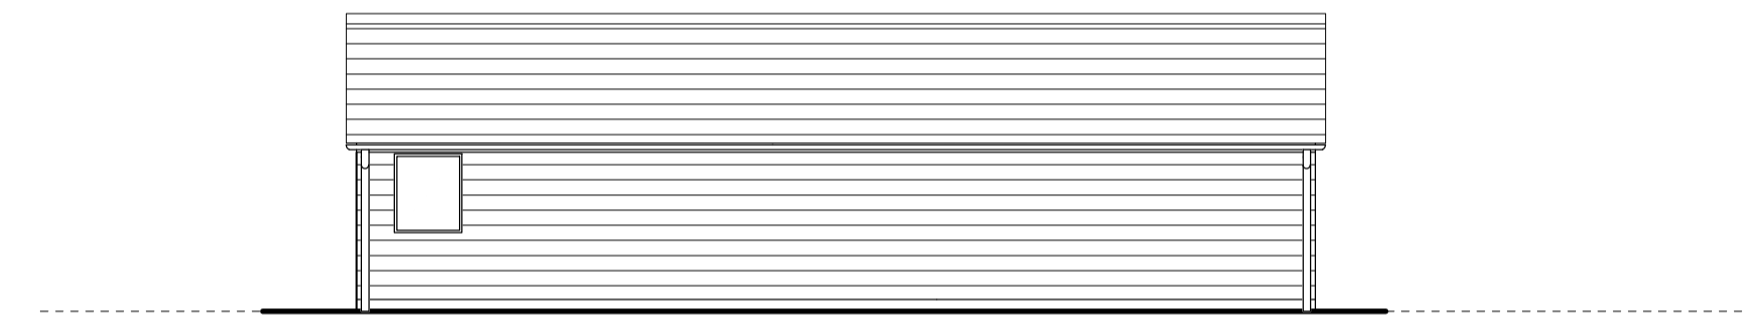

North West Elevation

Revisions

Michael Lyons Architecture

1 Manor Farm Barns
 Burcombe Lane, Burcombe
 Salisbury, SP2 0EJ
 Tel: 01722 743186
 info@mlarchitecture.co.uk

Project:
 Keepers Cottage
 Old Cranbourne Road, Tidpit Martin
 Hampshire, SP6 3JR
 Drawing:
 Proposed Stables Plans & Elevations

Drawing No: **615/S.02**

Scale: 1:100 @ A1
 1:200 @ A3

Origination Date: January 2024

Drawn by: PER
 Issued by:
 Approved by:

- | | |
|--|--------------------------------------|
| <input checked="" type="checkbox"/> For Approval | <input type="checkbox"/> For Comment |
| <input type="checkbox"/> For Information | <input type="checkbox"/> Tender |
| <input type="checkbox"/> Construction | <input type="checkbox"/> As Built |