


THE CONTRACTOR IS TO CHECK ALL DIMENSIONS AND NOTIFY THE ARCHITECT OF ANY DISCREPANCIES OR OMISSIONS.

© Copyright of Angus Brown Architects

Enlargement of dormer; application submitted separately.

Front basement refurbishment submitted under a separate application


Enlargement of dormer; application submitted separately.

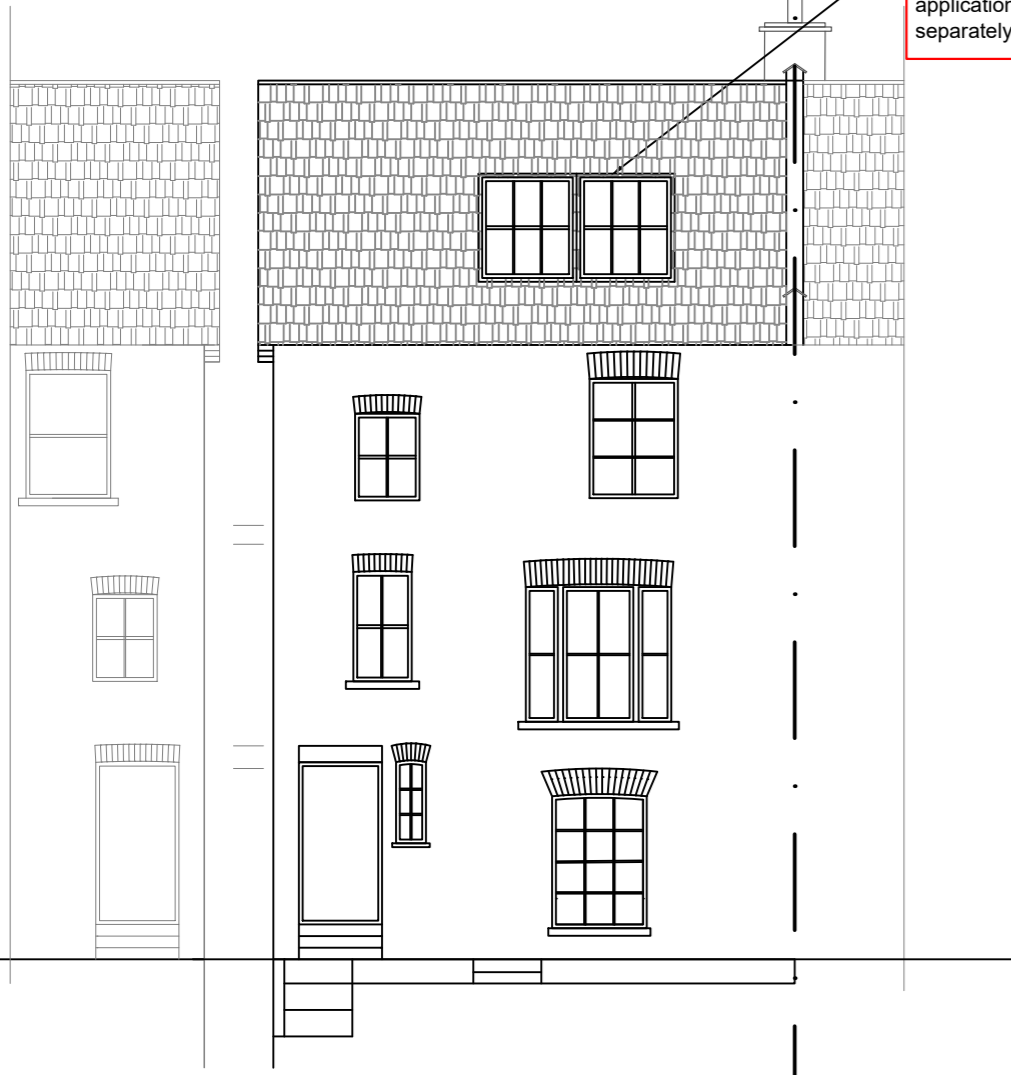


Rear elevation




Front elevation

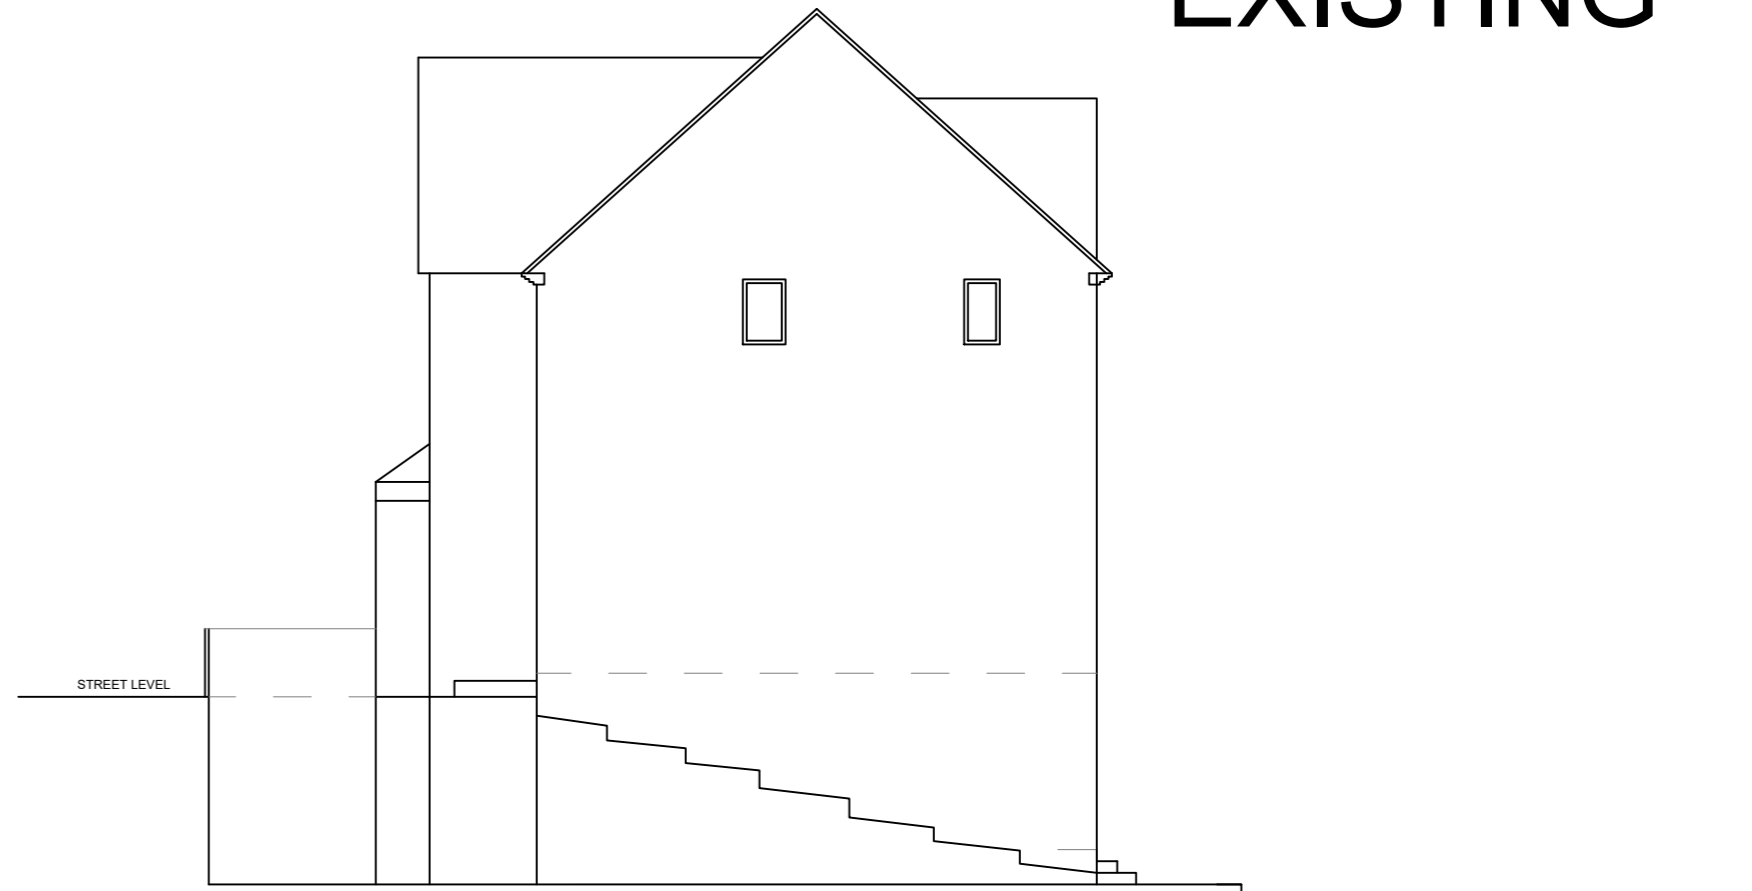


Side elevation

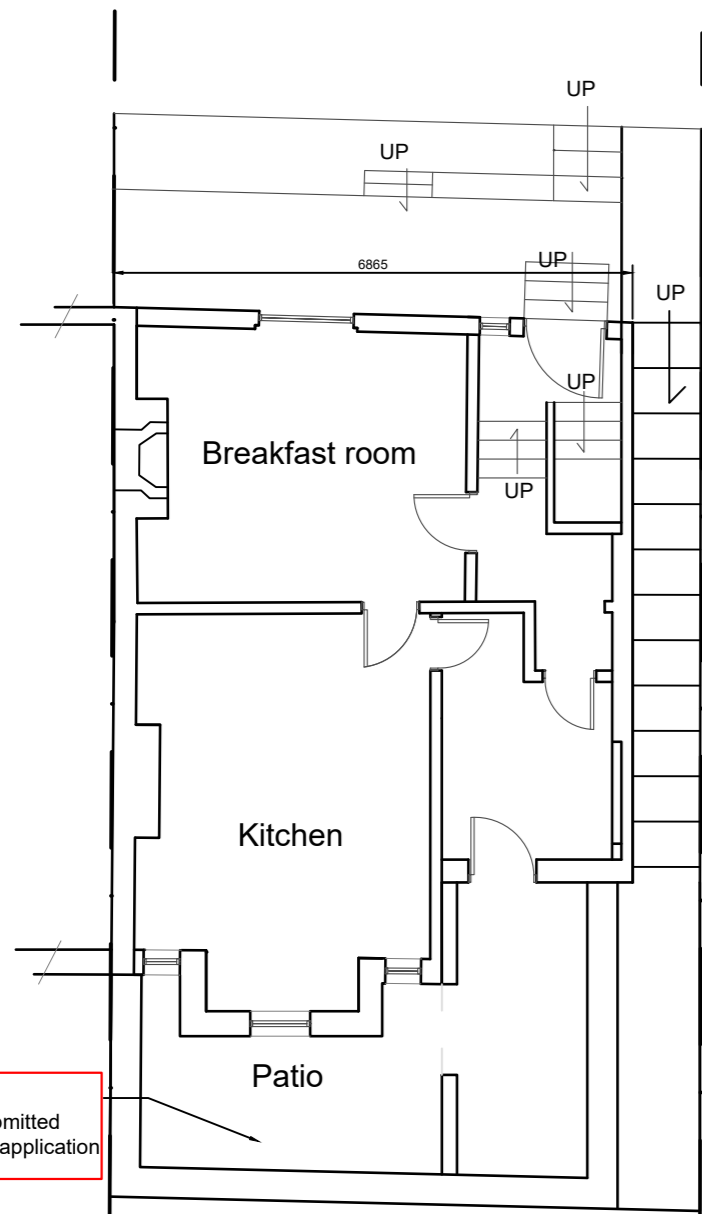


Basement

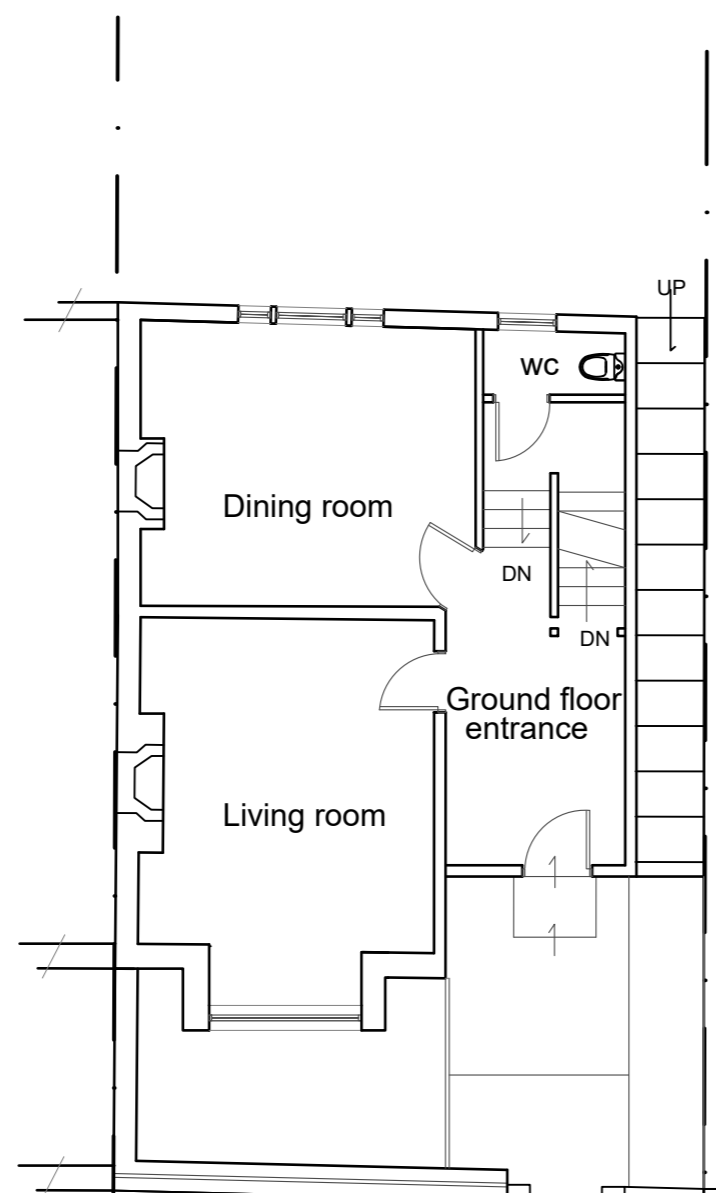


Ground floor

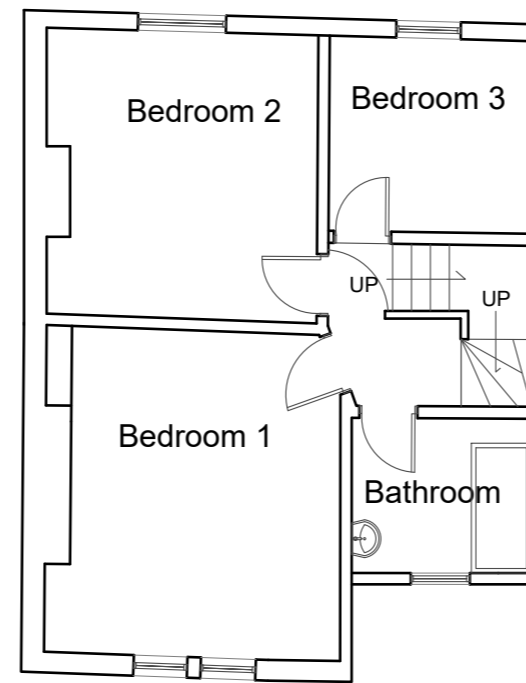


First floor

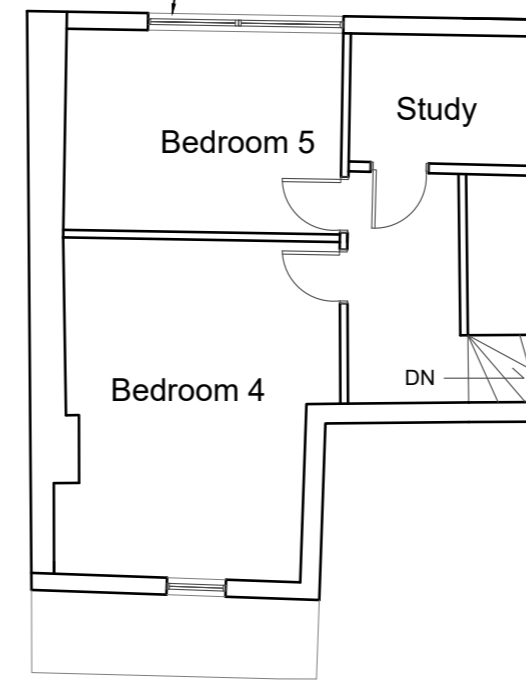

Loft

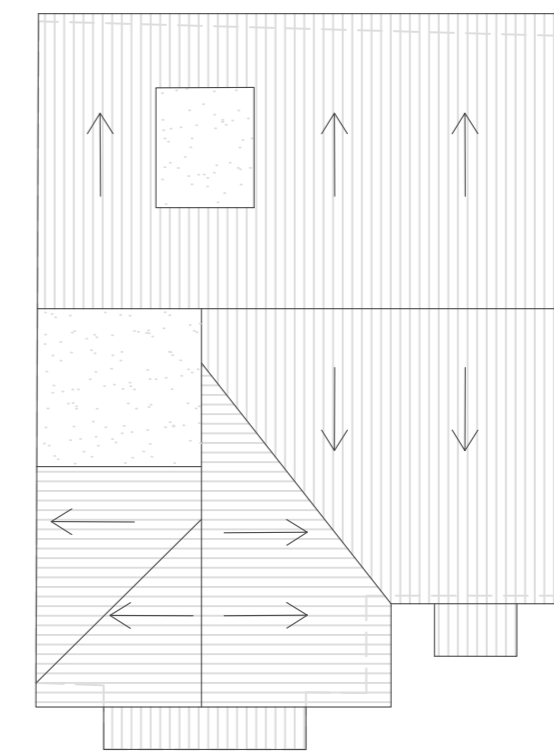

Roof plan

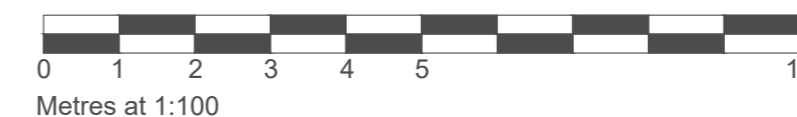

Notes

EXISTING

Revisions

ANGUS BROWN ARCHITECTS

59 PLAINS OF WATERLOO RAMSGATE KENT CT11 8JE
Telephone: 07802635938
23 FIRST CROSS ROAD TWICKENHAM MIDDX TW2 5QA
Telephone: 0208 898 6402
e-mail: enquiries@angusbrownarchitects.co.uk

Title
PLANS & ELEVATIONS AS EXISTING

Client
MR MICHAEL RATTIGAN

Project
PROPOSED EXTENSION AT 5 St Margaret's Grove LONDON SE18 7RL

Drawing Number
2685/PL/40

Scale at A2	Date	Revision
1:100	FEB 2024	
Drawn AD	Checked RMA	