

THE CONTRACTOR IS TO CHECK ALL DIMENSIONS AND NOTIFY THE ARCHITECT OF ANY DISCREPANCIES OR OMISSIONS.

© Copyright of Angus Brown Architects

Enlargement of dormer; application submitted separately.




Rear elevation


Front basement refurbishment submitted under a separate application




Front elevation

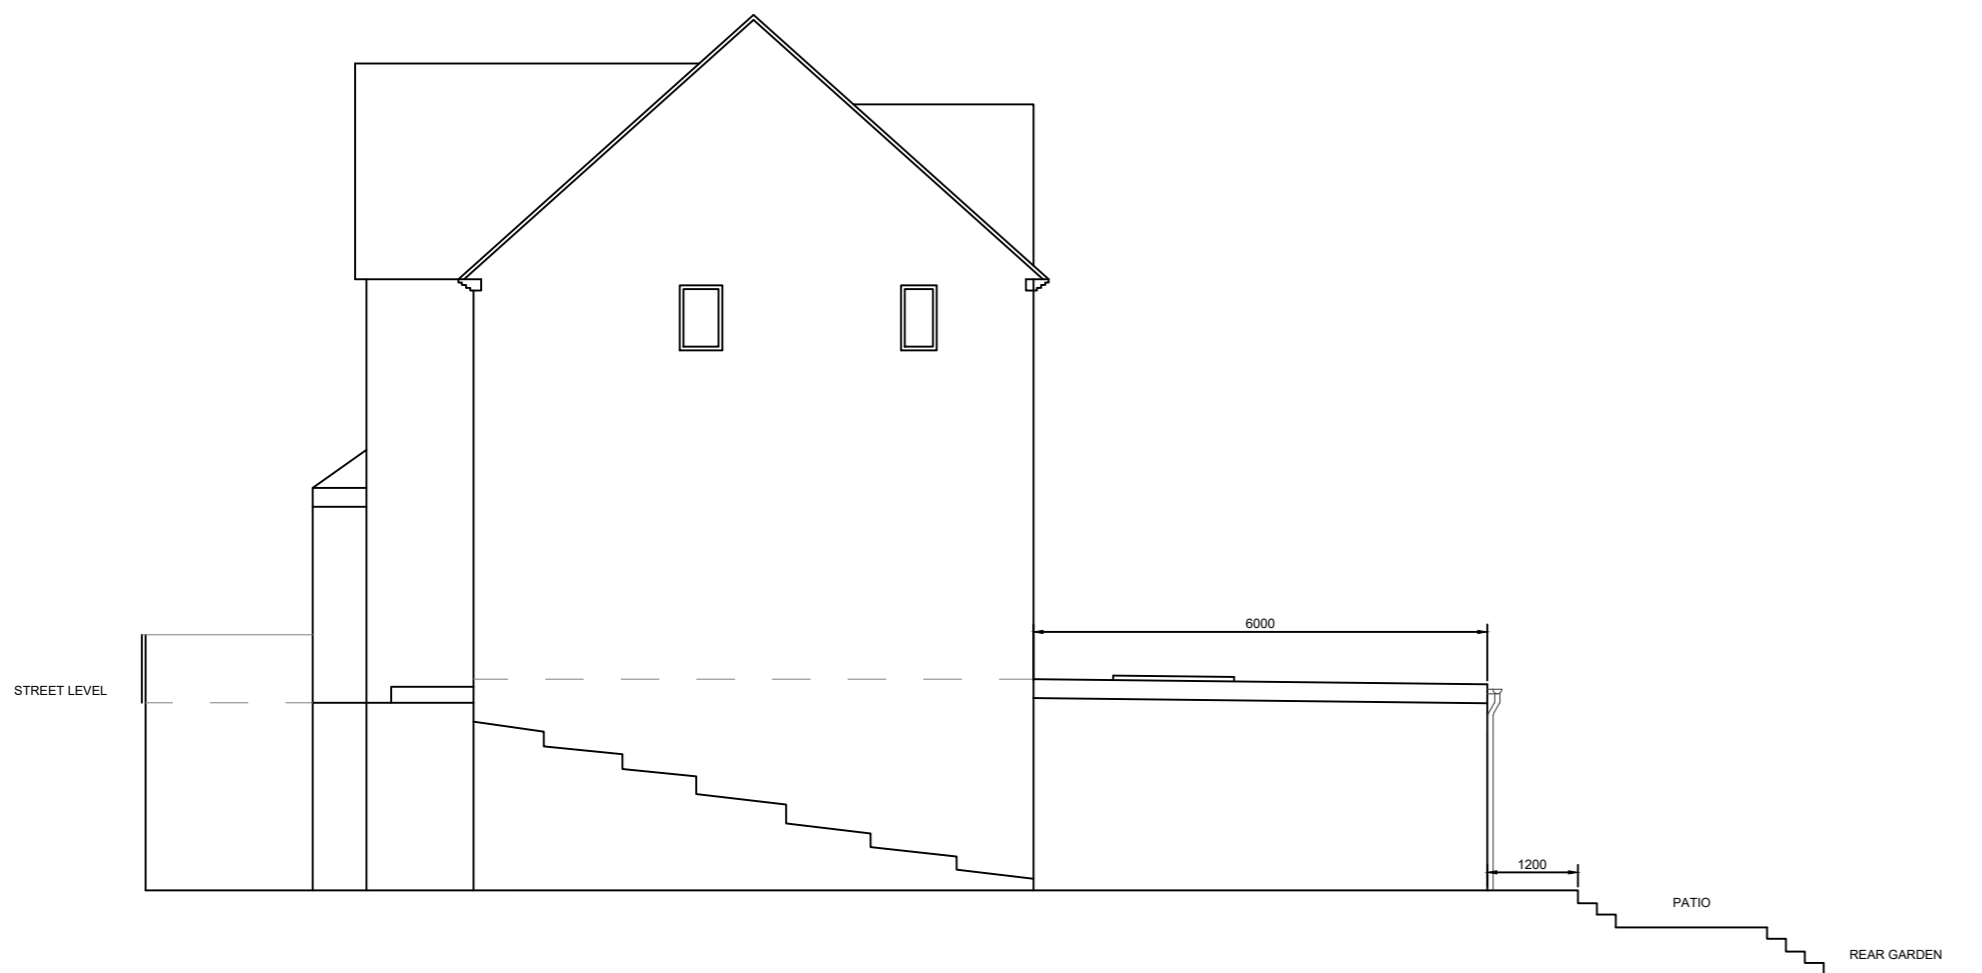

Side elevation

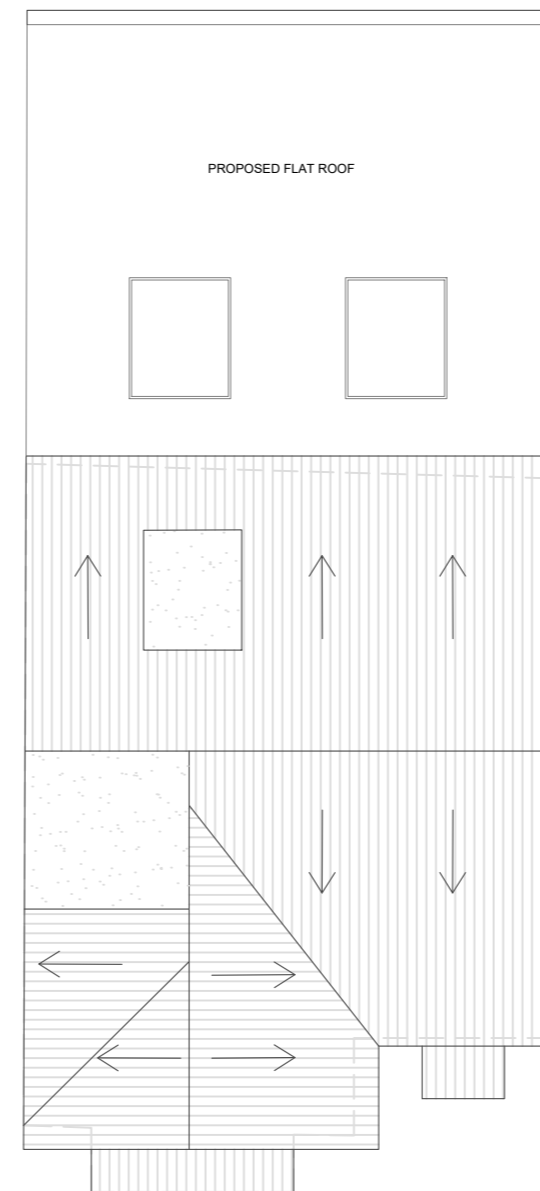

Roof plan

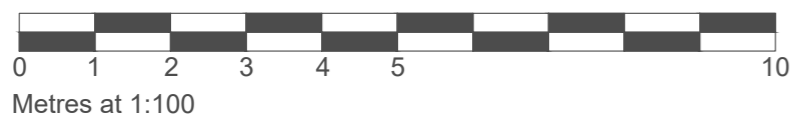

Notes

PROPOSED

Revisions

ANGUS BROWN
ARCHITECTS

59 PLAINS OF WATERLOO RAMSGATE KENT CT11 8JE
Telephone: 07802635938
23 FIRST CROSS ROAD TWICKENHAM MIDDX TW2 5QA
Telephone: 0208 898 6402
e-mail: enquiries@angusbrownarchitects.co.uk

Title
ELEVATIONS & ROOF PLAN
AS PROPOSED

Client
MR MICHAEL RATTIGAN

Project
PROPOSED EXTENSIONS AT
5 St Margaret's Grove
LONDON
SE18 7RL

Drawing Number
2685/PL/42

Scale at A2 1:100	Date FEB 2024	Revision
Drawn AD	Checked RMA	