


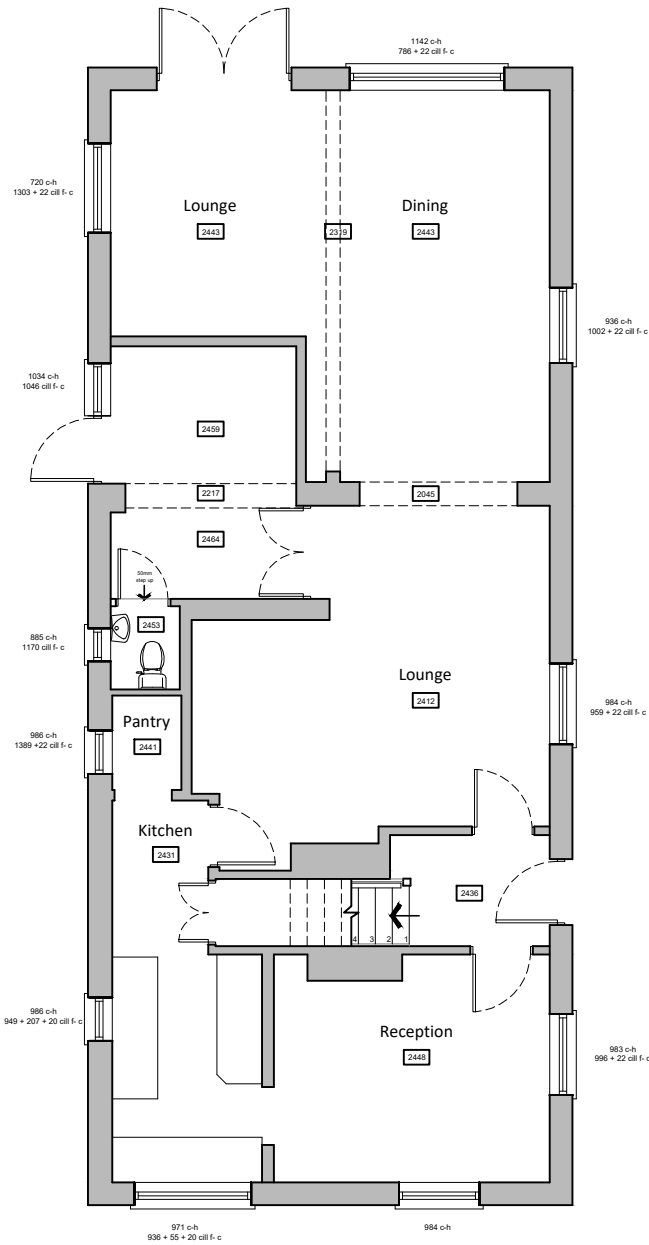
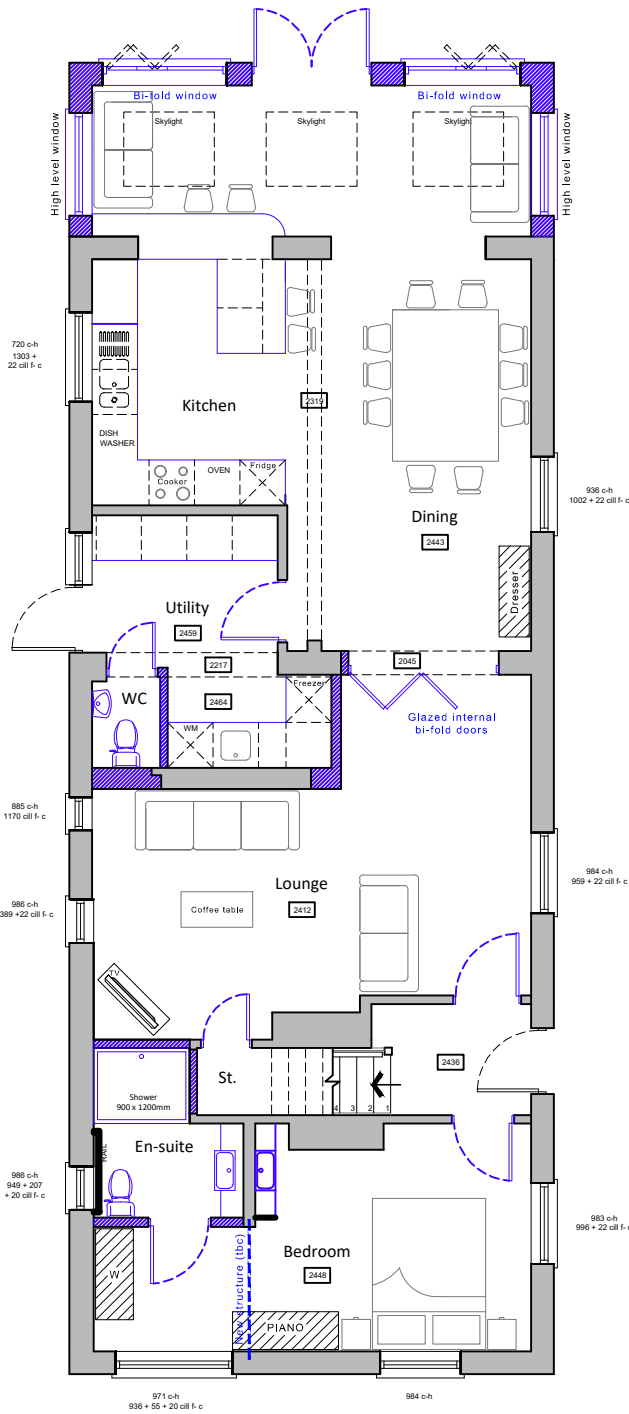


Existing walls 
 Proposed walls 
 Proposed structure 


- 1 Bricks to match existing
- 2 uPvc doors & windows
- 3 Standing seam zinc roof
- 4 Rooflight (Velux or similar product)



Existing ground floor plan




Proposed ground floor plan

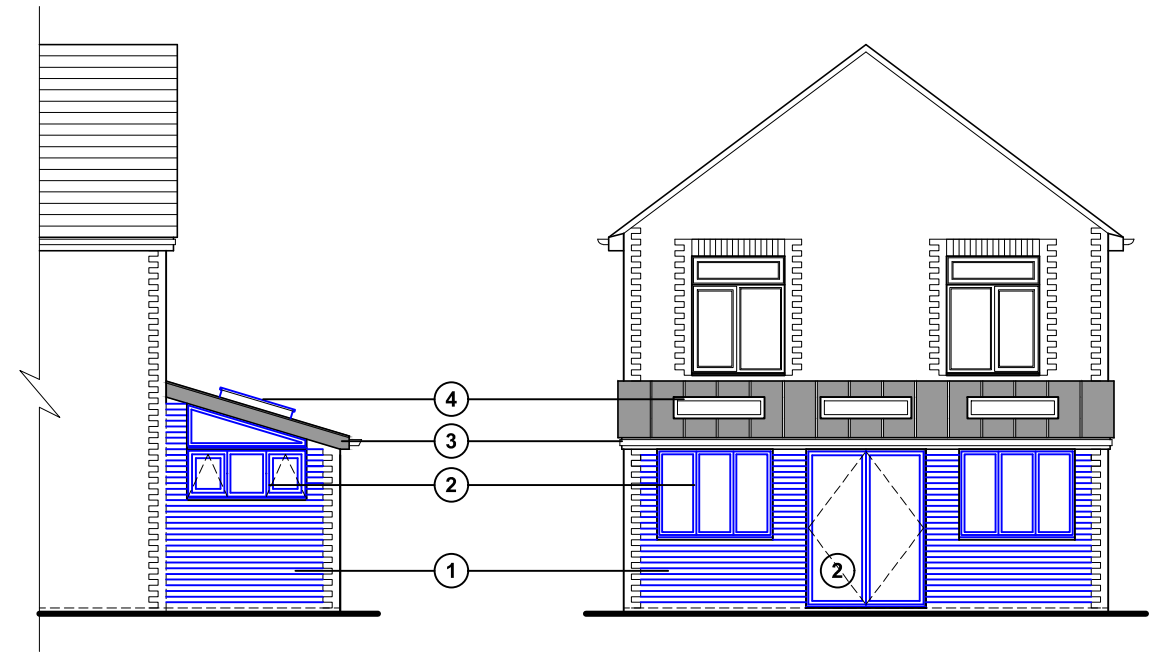

Side (west) elevation
 East elevation the same but mirrored

Rear (south) elevation

Proposed


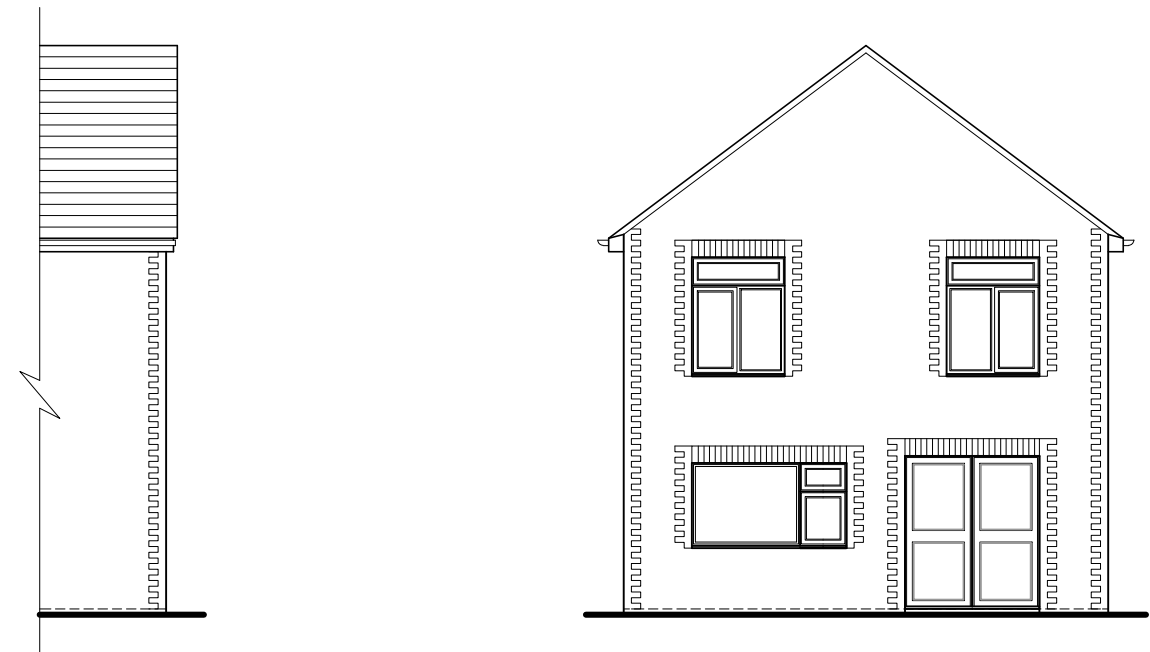


Side (west) elevation
 East elevation the same but mirrored

Rear (south) elevation

Existing

Floor plans & elevations scale 1:100

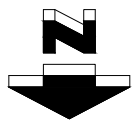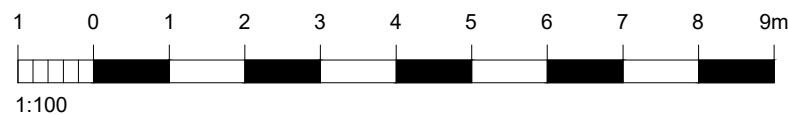

For MR & MRS STARNES		Title EXISTING & PROPOSED GROUND FLOOR PLANS & REAR ELEVATIONS		Office Tel: 01243 933732
Project PROPOSED SINGLE CAR GARAGE & SINGLE STOREY EXTENSION AT 602 SOUTHLEIGH ROAD EMSWORTH, PO10 7TA		Date OCT 2023	Drawn JB	Scale 1:100 @ A3
		Checked -	Job Number PL.754.23	Revision D
		Drawing Number -02		Web: www.jb-architecturedesign.com
				Email: admin@jb-architecturedesign.com
				JB ARCHITECTURE