

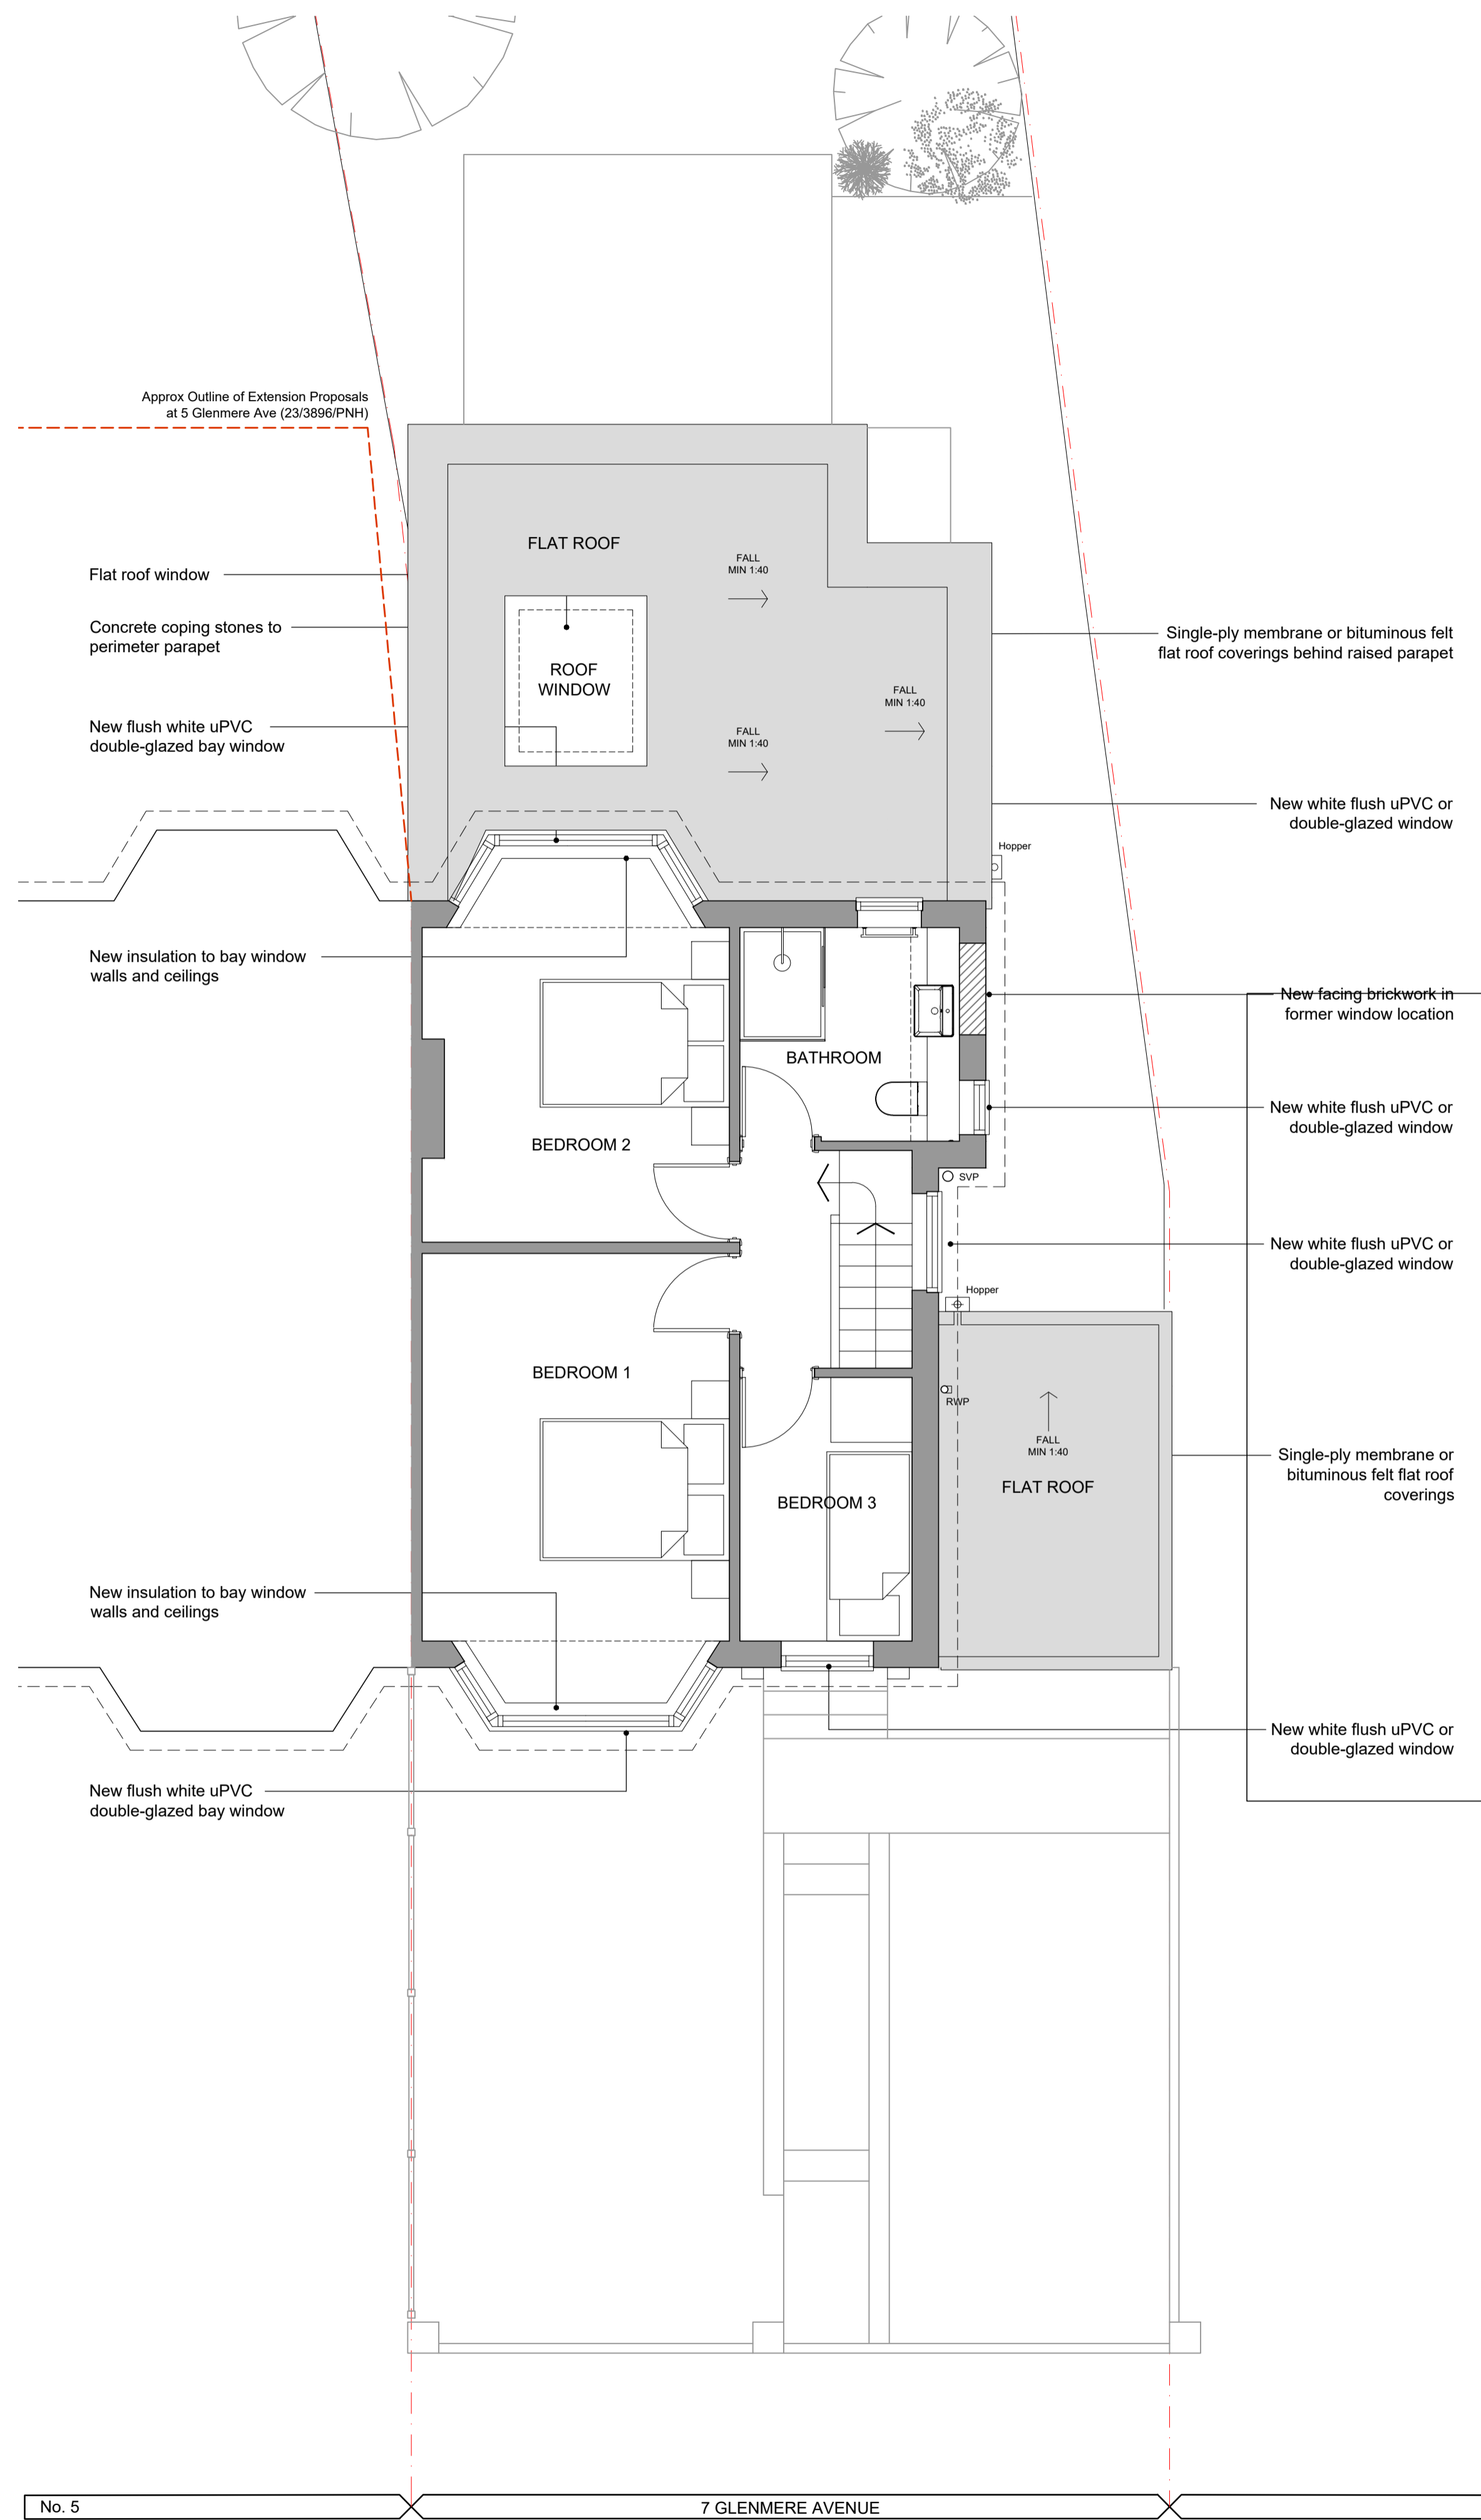


01 Ground Floor Plan
 Scale 1:50@A1 / 1:100@A3

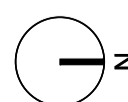


02 First Floor Plan
 Scale 1:50@A1 / 1:100@A3

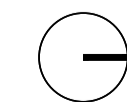


GENERAL NOTES:

The contractor shall check and verify all dimensions on site and report any discrepancies in writing to the Architect before proceeding with work.
 Drawings shall not be scaled.

KEY PLAN:

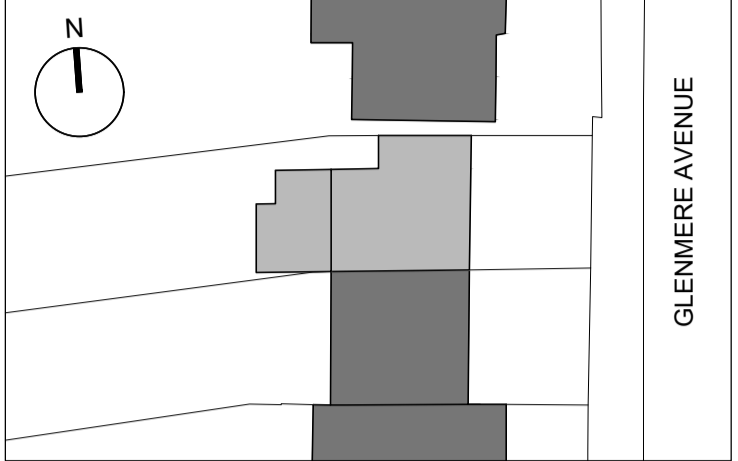

SCALE BAR:

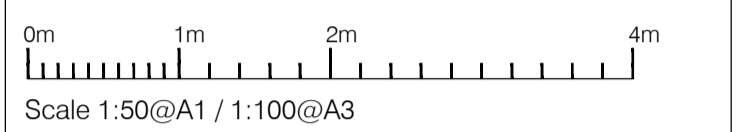

Rev	Date	Reason for Issue	DMc Checked by	DMc Approved by
A	26.02.24	Planning Application	DMc	DMc

DMCA ARCHITECTS

T: +44 (0)20 3488 1405
 E: studio@dmca-architects.com

Project
7 Glenmere Avenue
 Extension & Refurbishment
 Client
 Linda Bradford
 Location
 7 Glenmere Avenue, Mill Hill
 London, NW7 2LT

Title
Floor Plans
 Proposed

Status
RIBA Stage 3

Scale
1:50@A1 / 1:100@A3

Project Code
P162-20

Drawing Number
(20)M-501

Rev.
A