



01 Ground Floor Plan
Scale 1:50@A1 / 1:100@A3

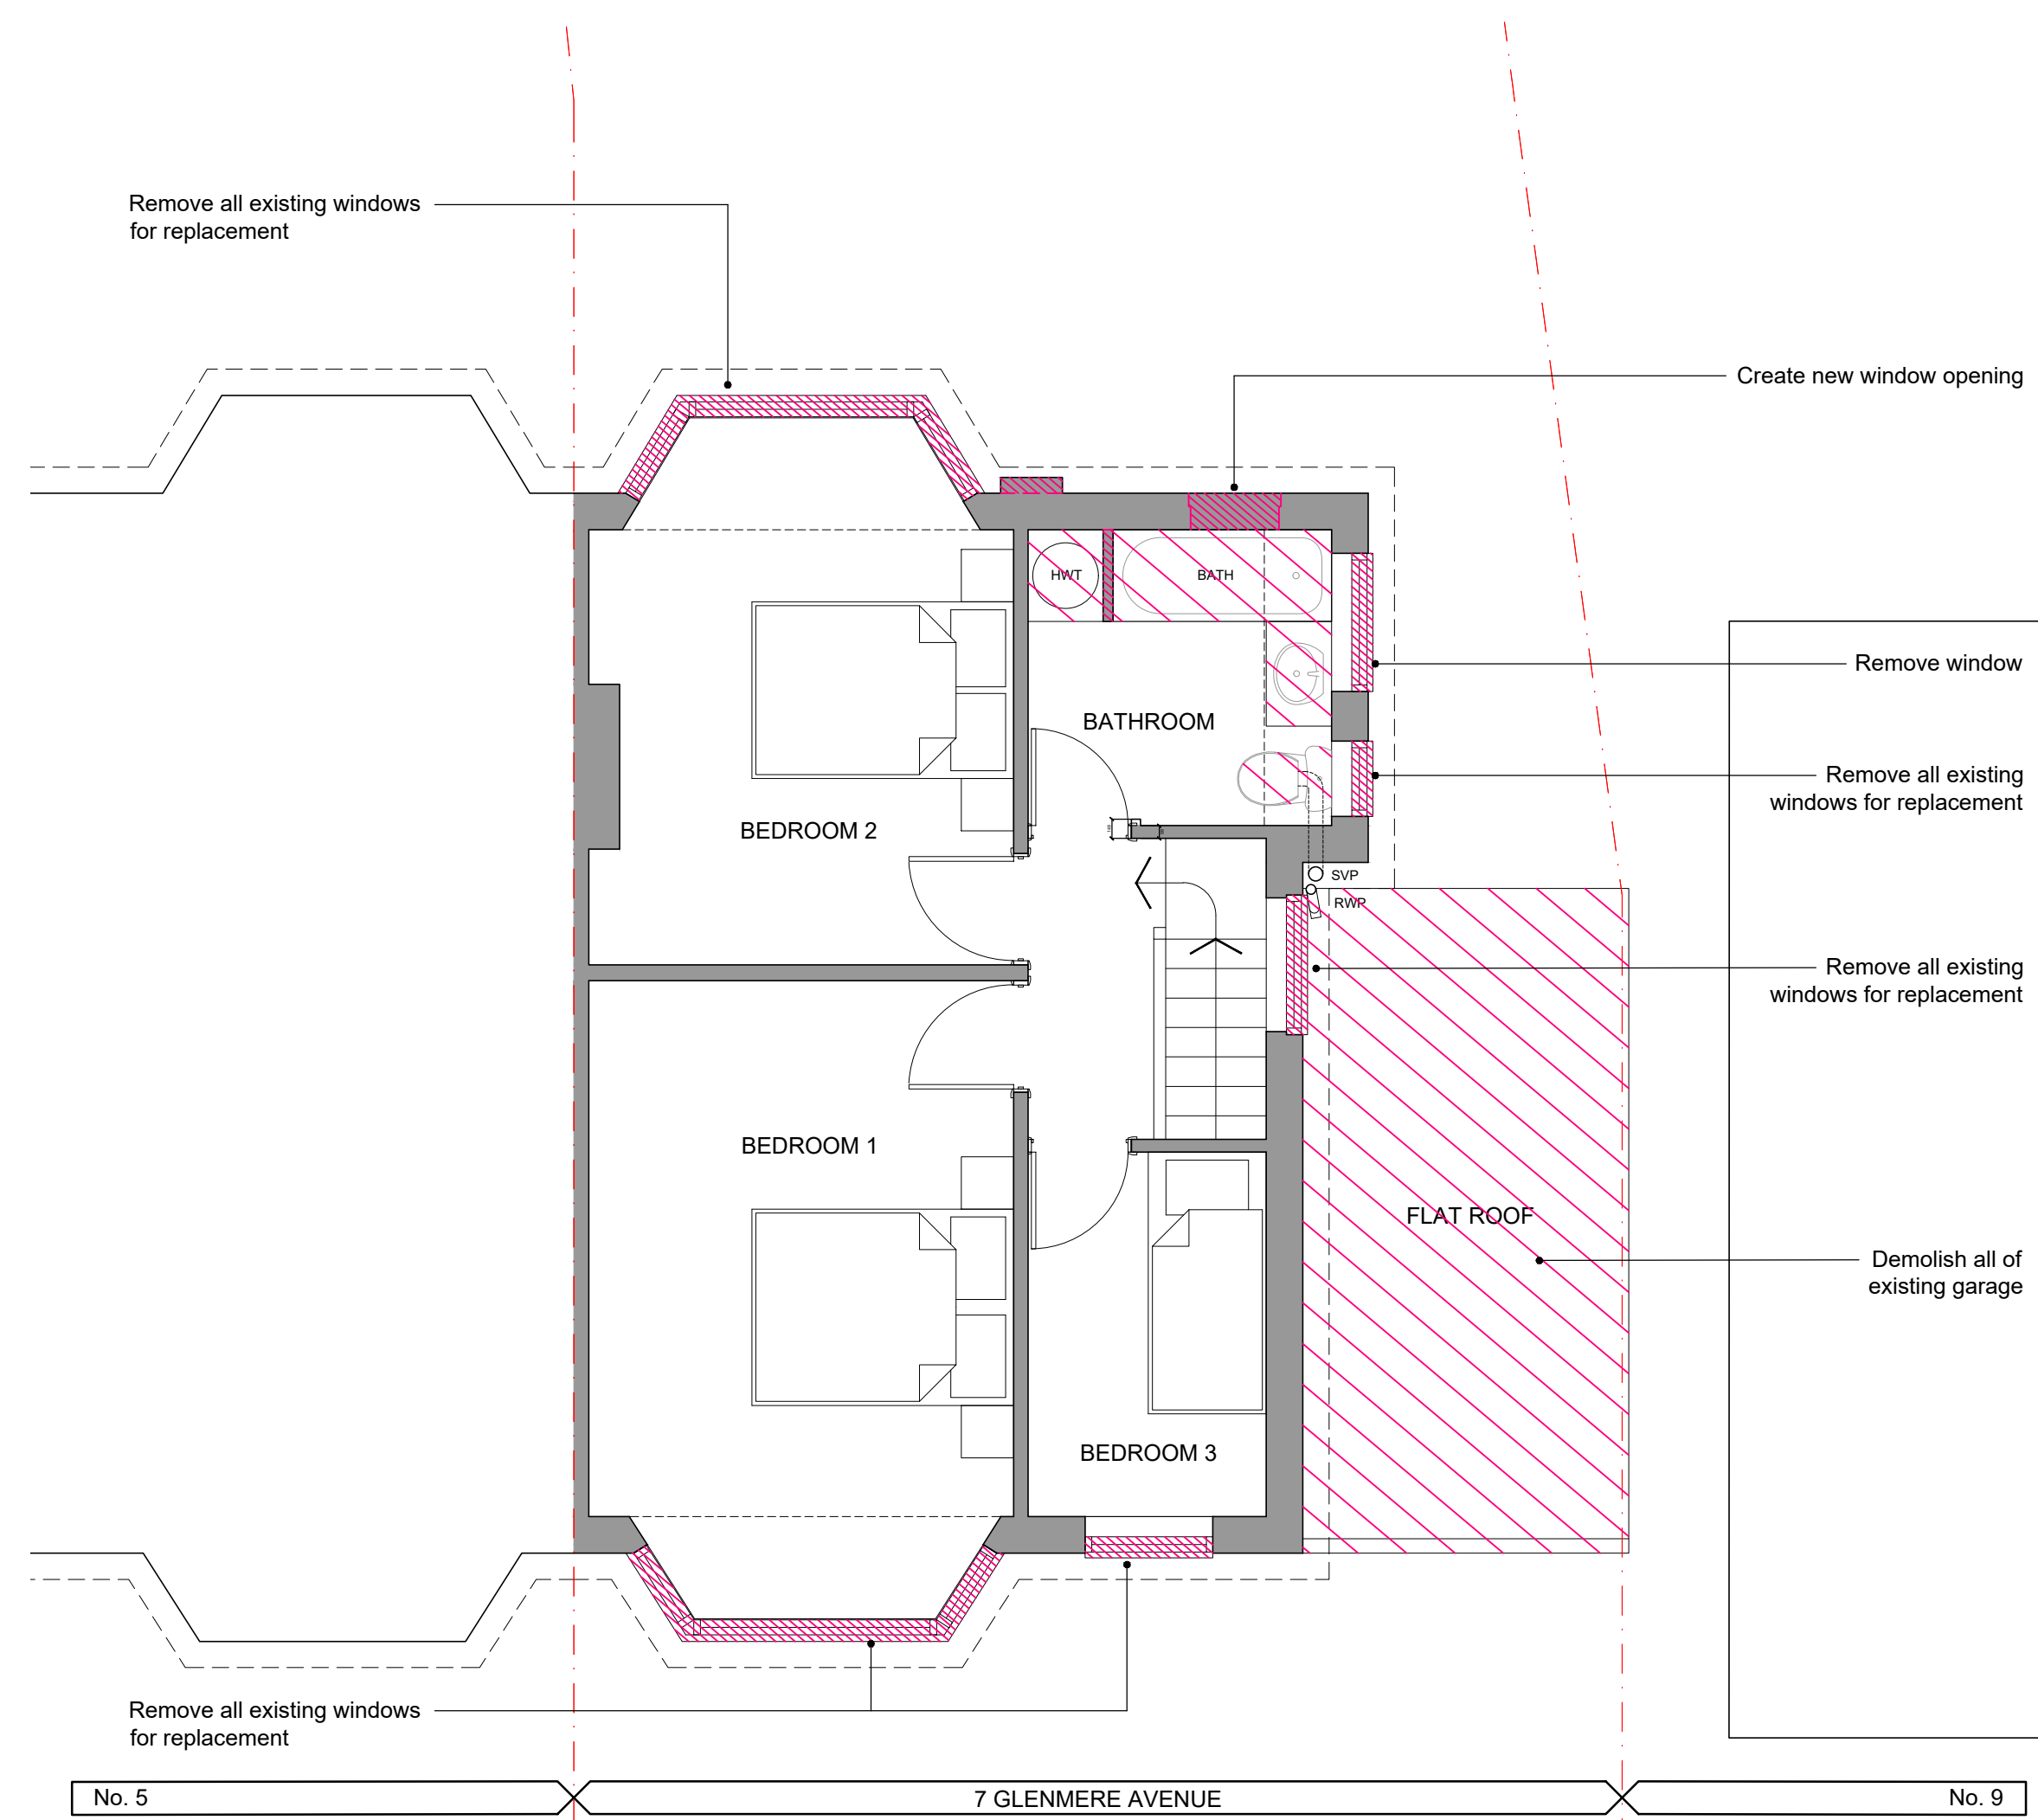

02 First Floor Plan
Scale 1:50@A1 / 1:100@A3


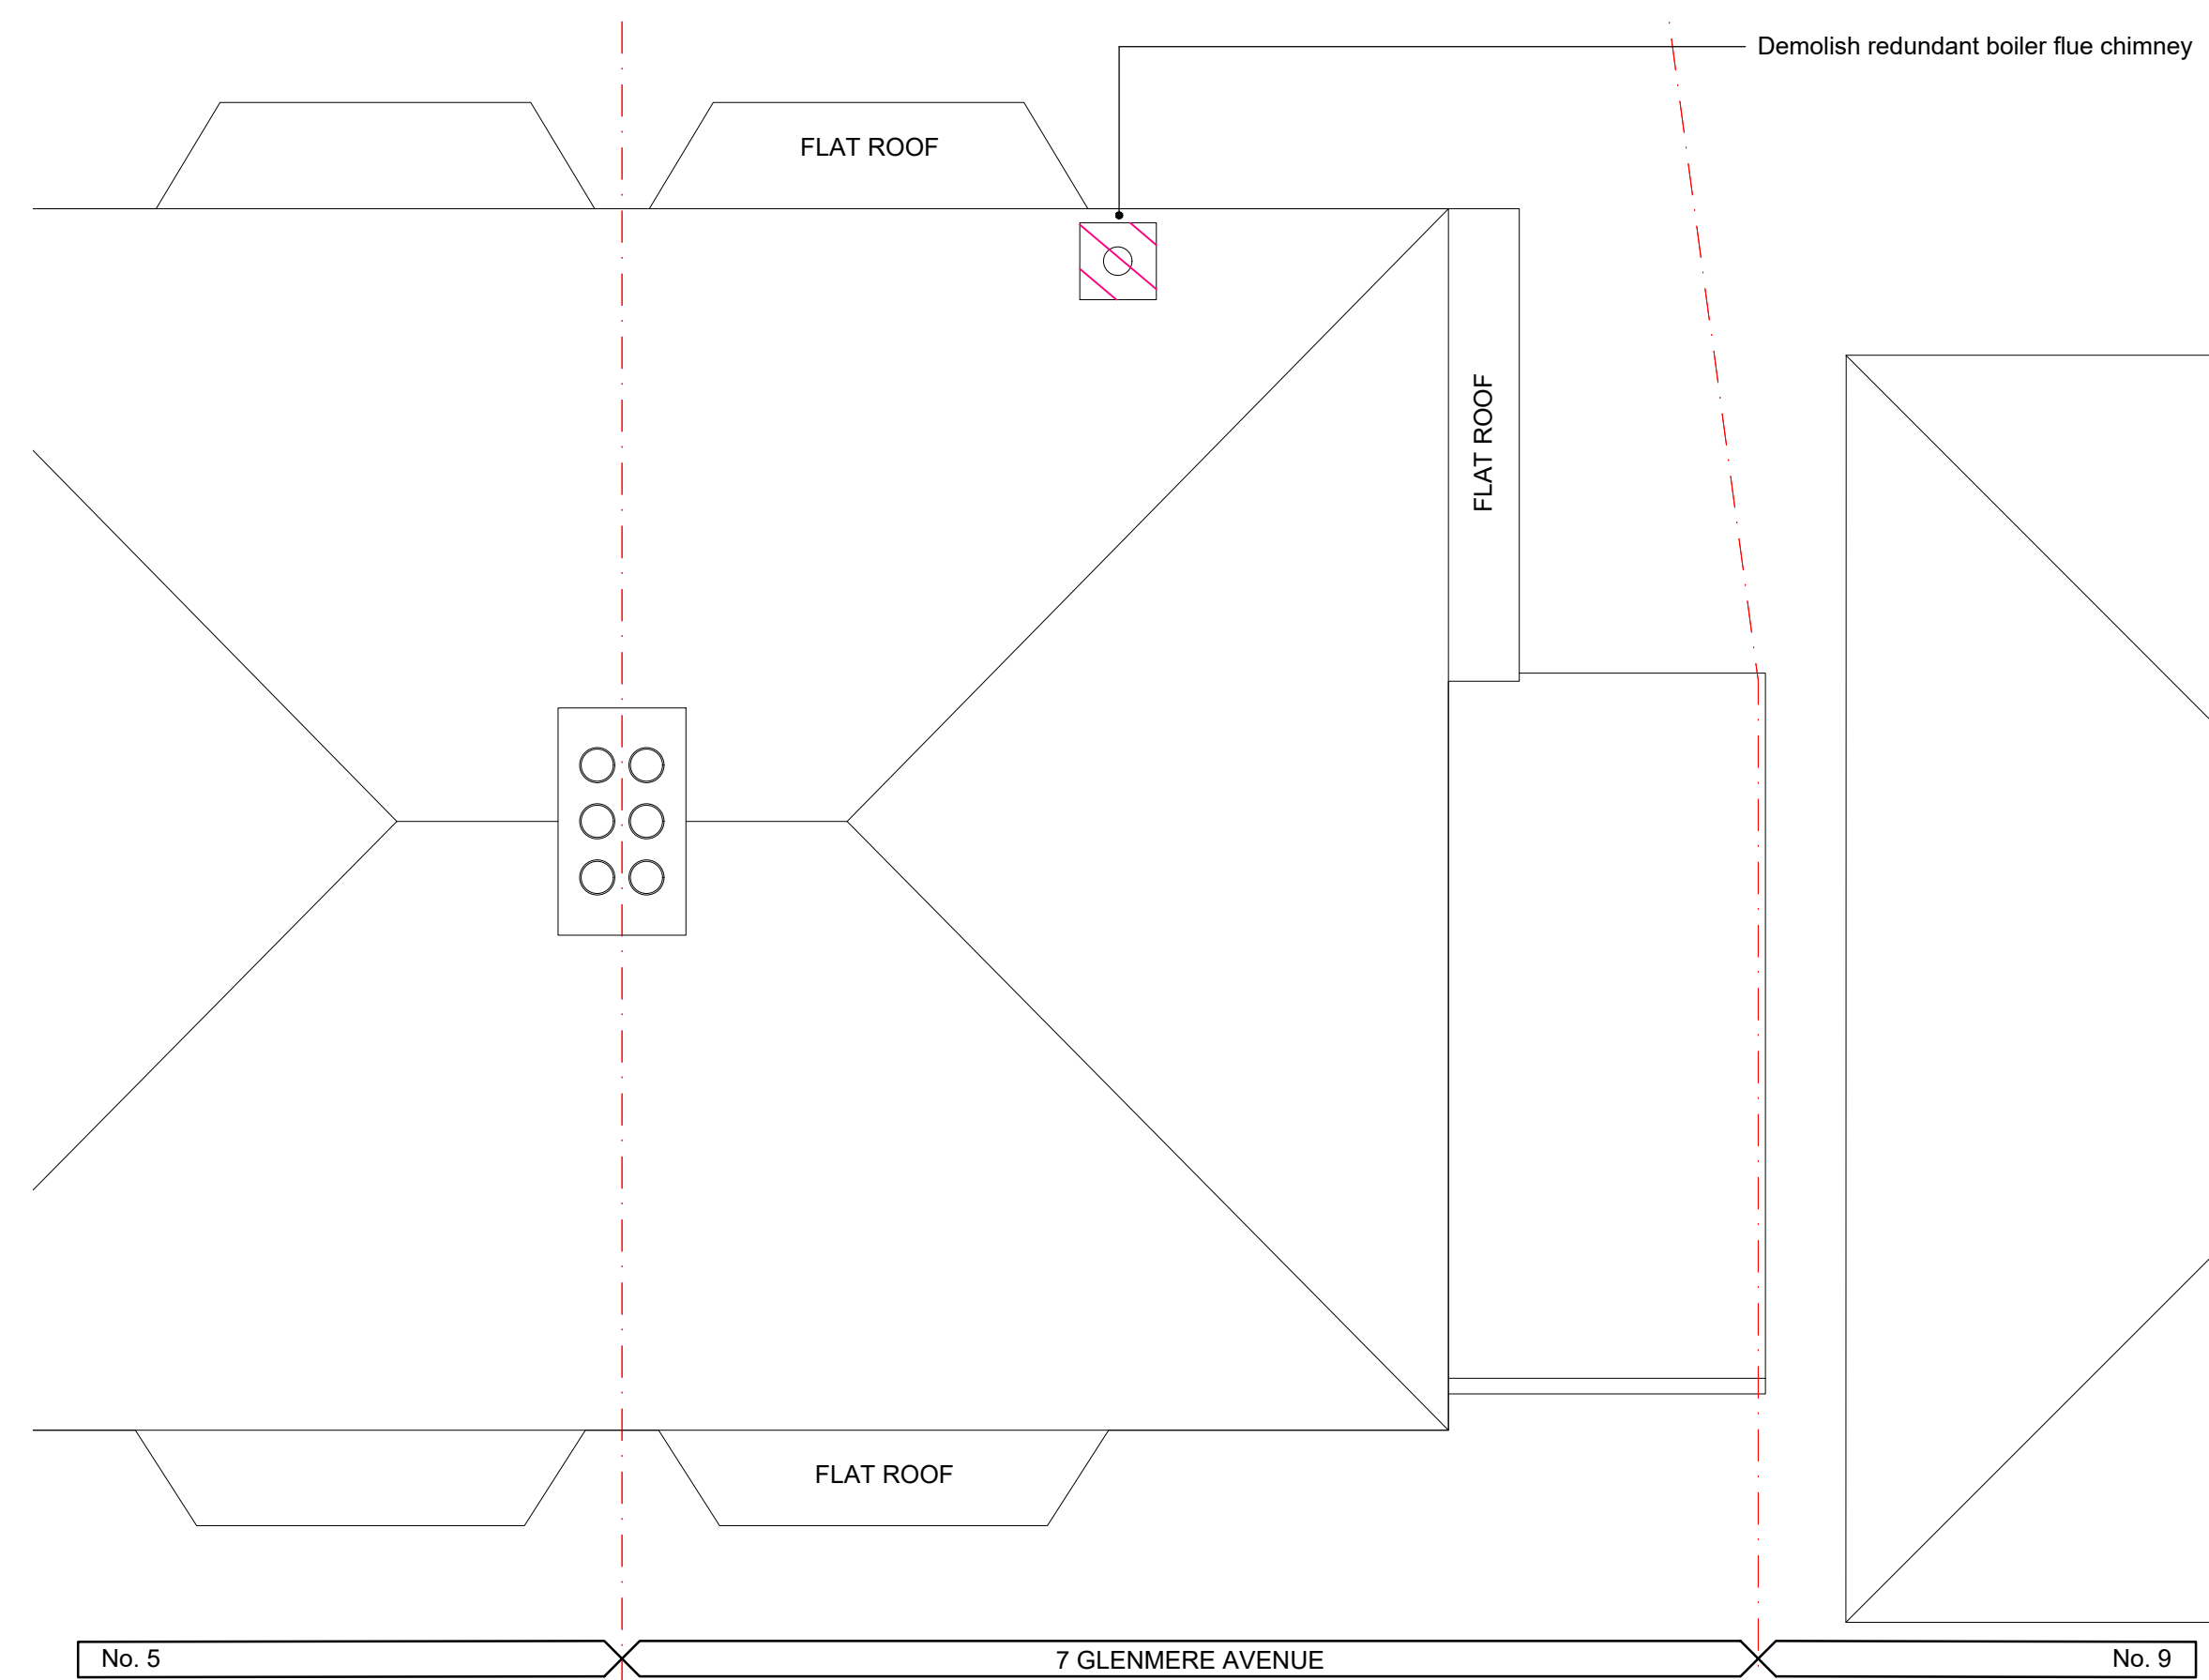


03 Roof Plan
Scale 1:50@A1 / 1:100@A3

GENERAL NOTES:

The contractor shall check and verify all dimensions on site and report any discrepancies in writing to the Architect before proceeding with work.
Drawings shall not be scaled.

KEY PLAN:

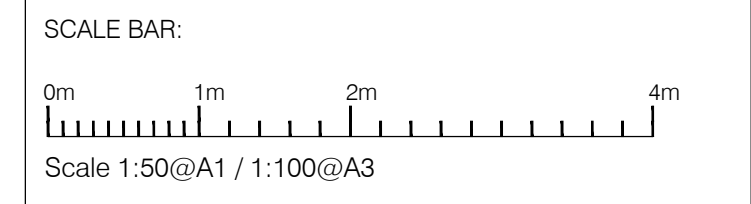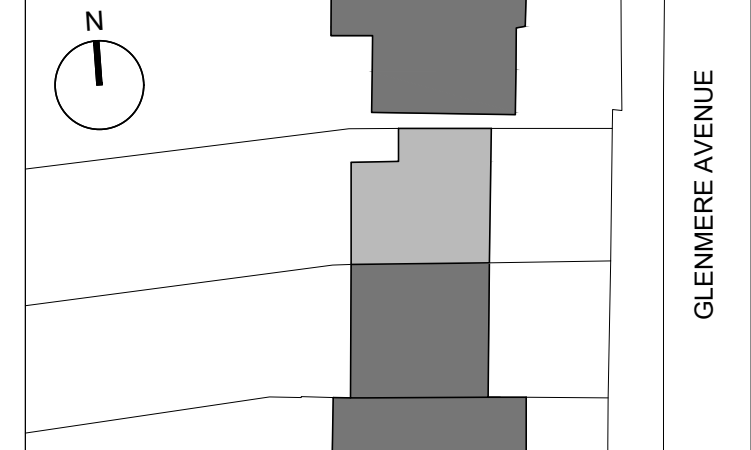

DEMOLITIONS:

- Demolish / Remove: Walls / Partitions
- Demolish / Remove: Floor / Roof / Windows

Rev	Date	Reason for Issue	Checked by	Approved by
A	26.02.24	Planning Application	DMc	DMc

DMCA ARCHITECTS

T: +44 (0)20 3488 1405
E: studio@dmca-architects.com

Project
7 Glenmere Avenue
Extension & Refurbishment
Client
Linda Bradford
Location
7 Glenmere Avenue, Mill Hill
London, NW7 2LT

Title
Floor Plans
Existing

Status
RIBA Stage 3

Scale
1:50@A1 / 1:100@A3

Project Code
P162-20

Drawing Number
(20)M-201

Rev.
A