




PROPOSED ELEVATION A.
SCALE 1:100

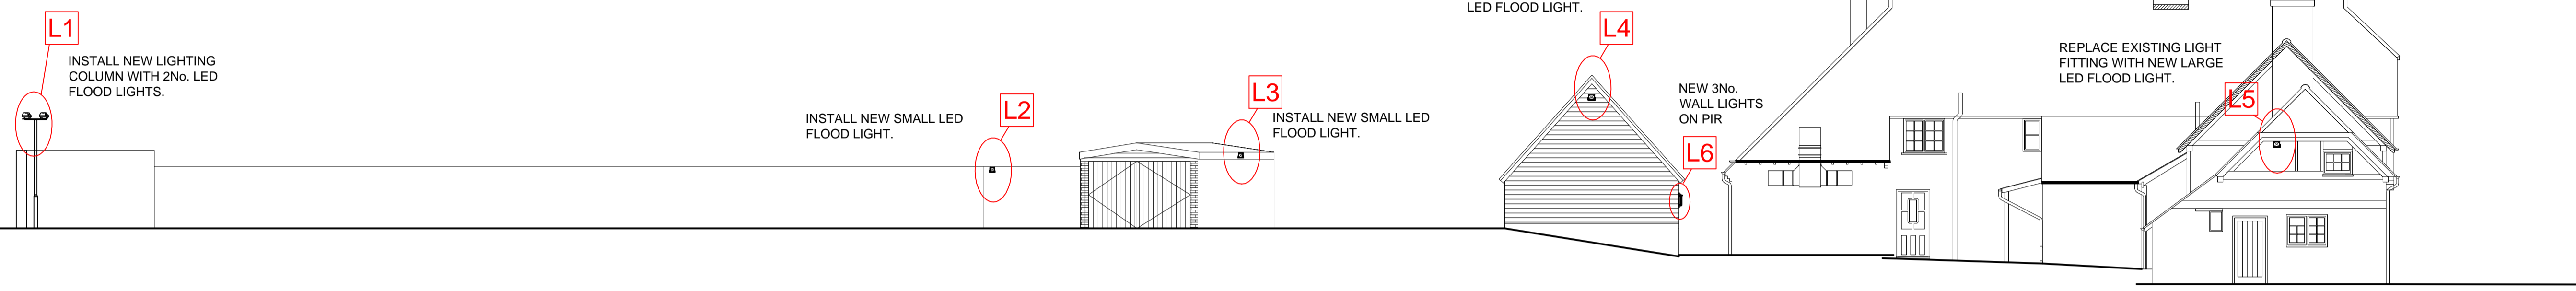


PROPOSED ELEVATION B.
SCALE 1:100

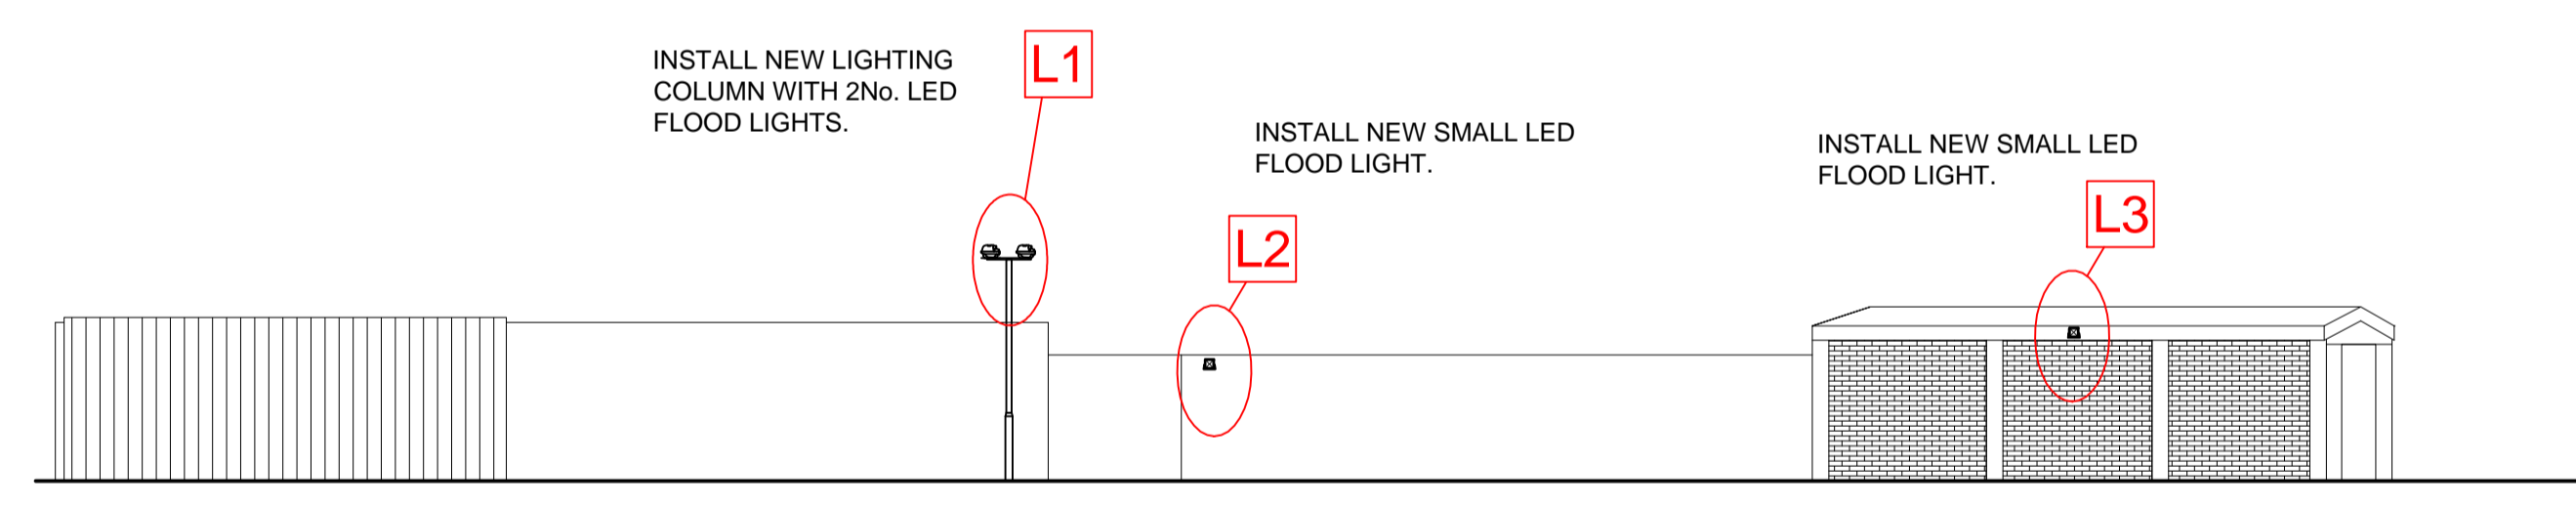


PROPOSED ELEVATION C.
SCALE 1:100

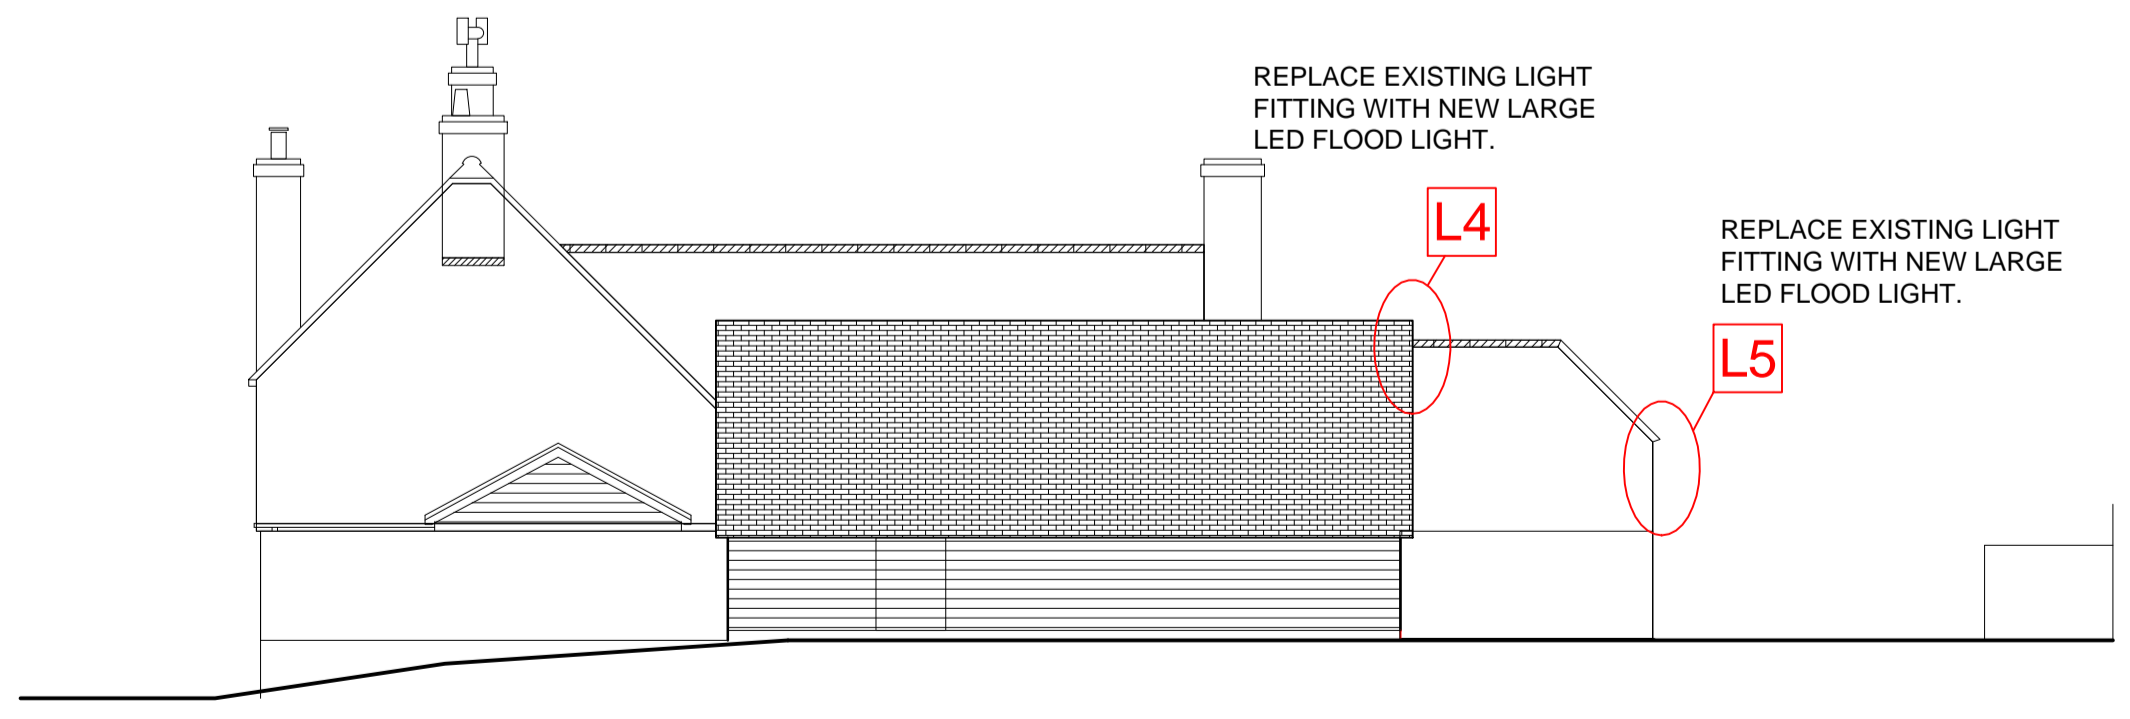

PROPOSED ELEVATION D.
SCALE 1:100

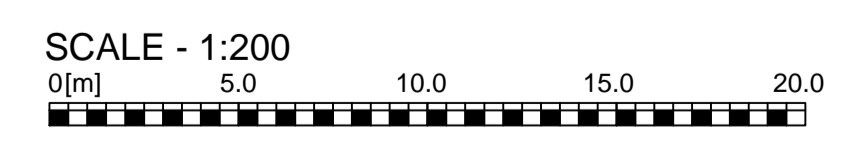

PROPOSED SITE PLAN
SCALE 1:200

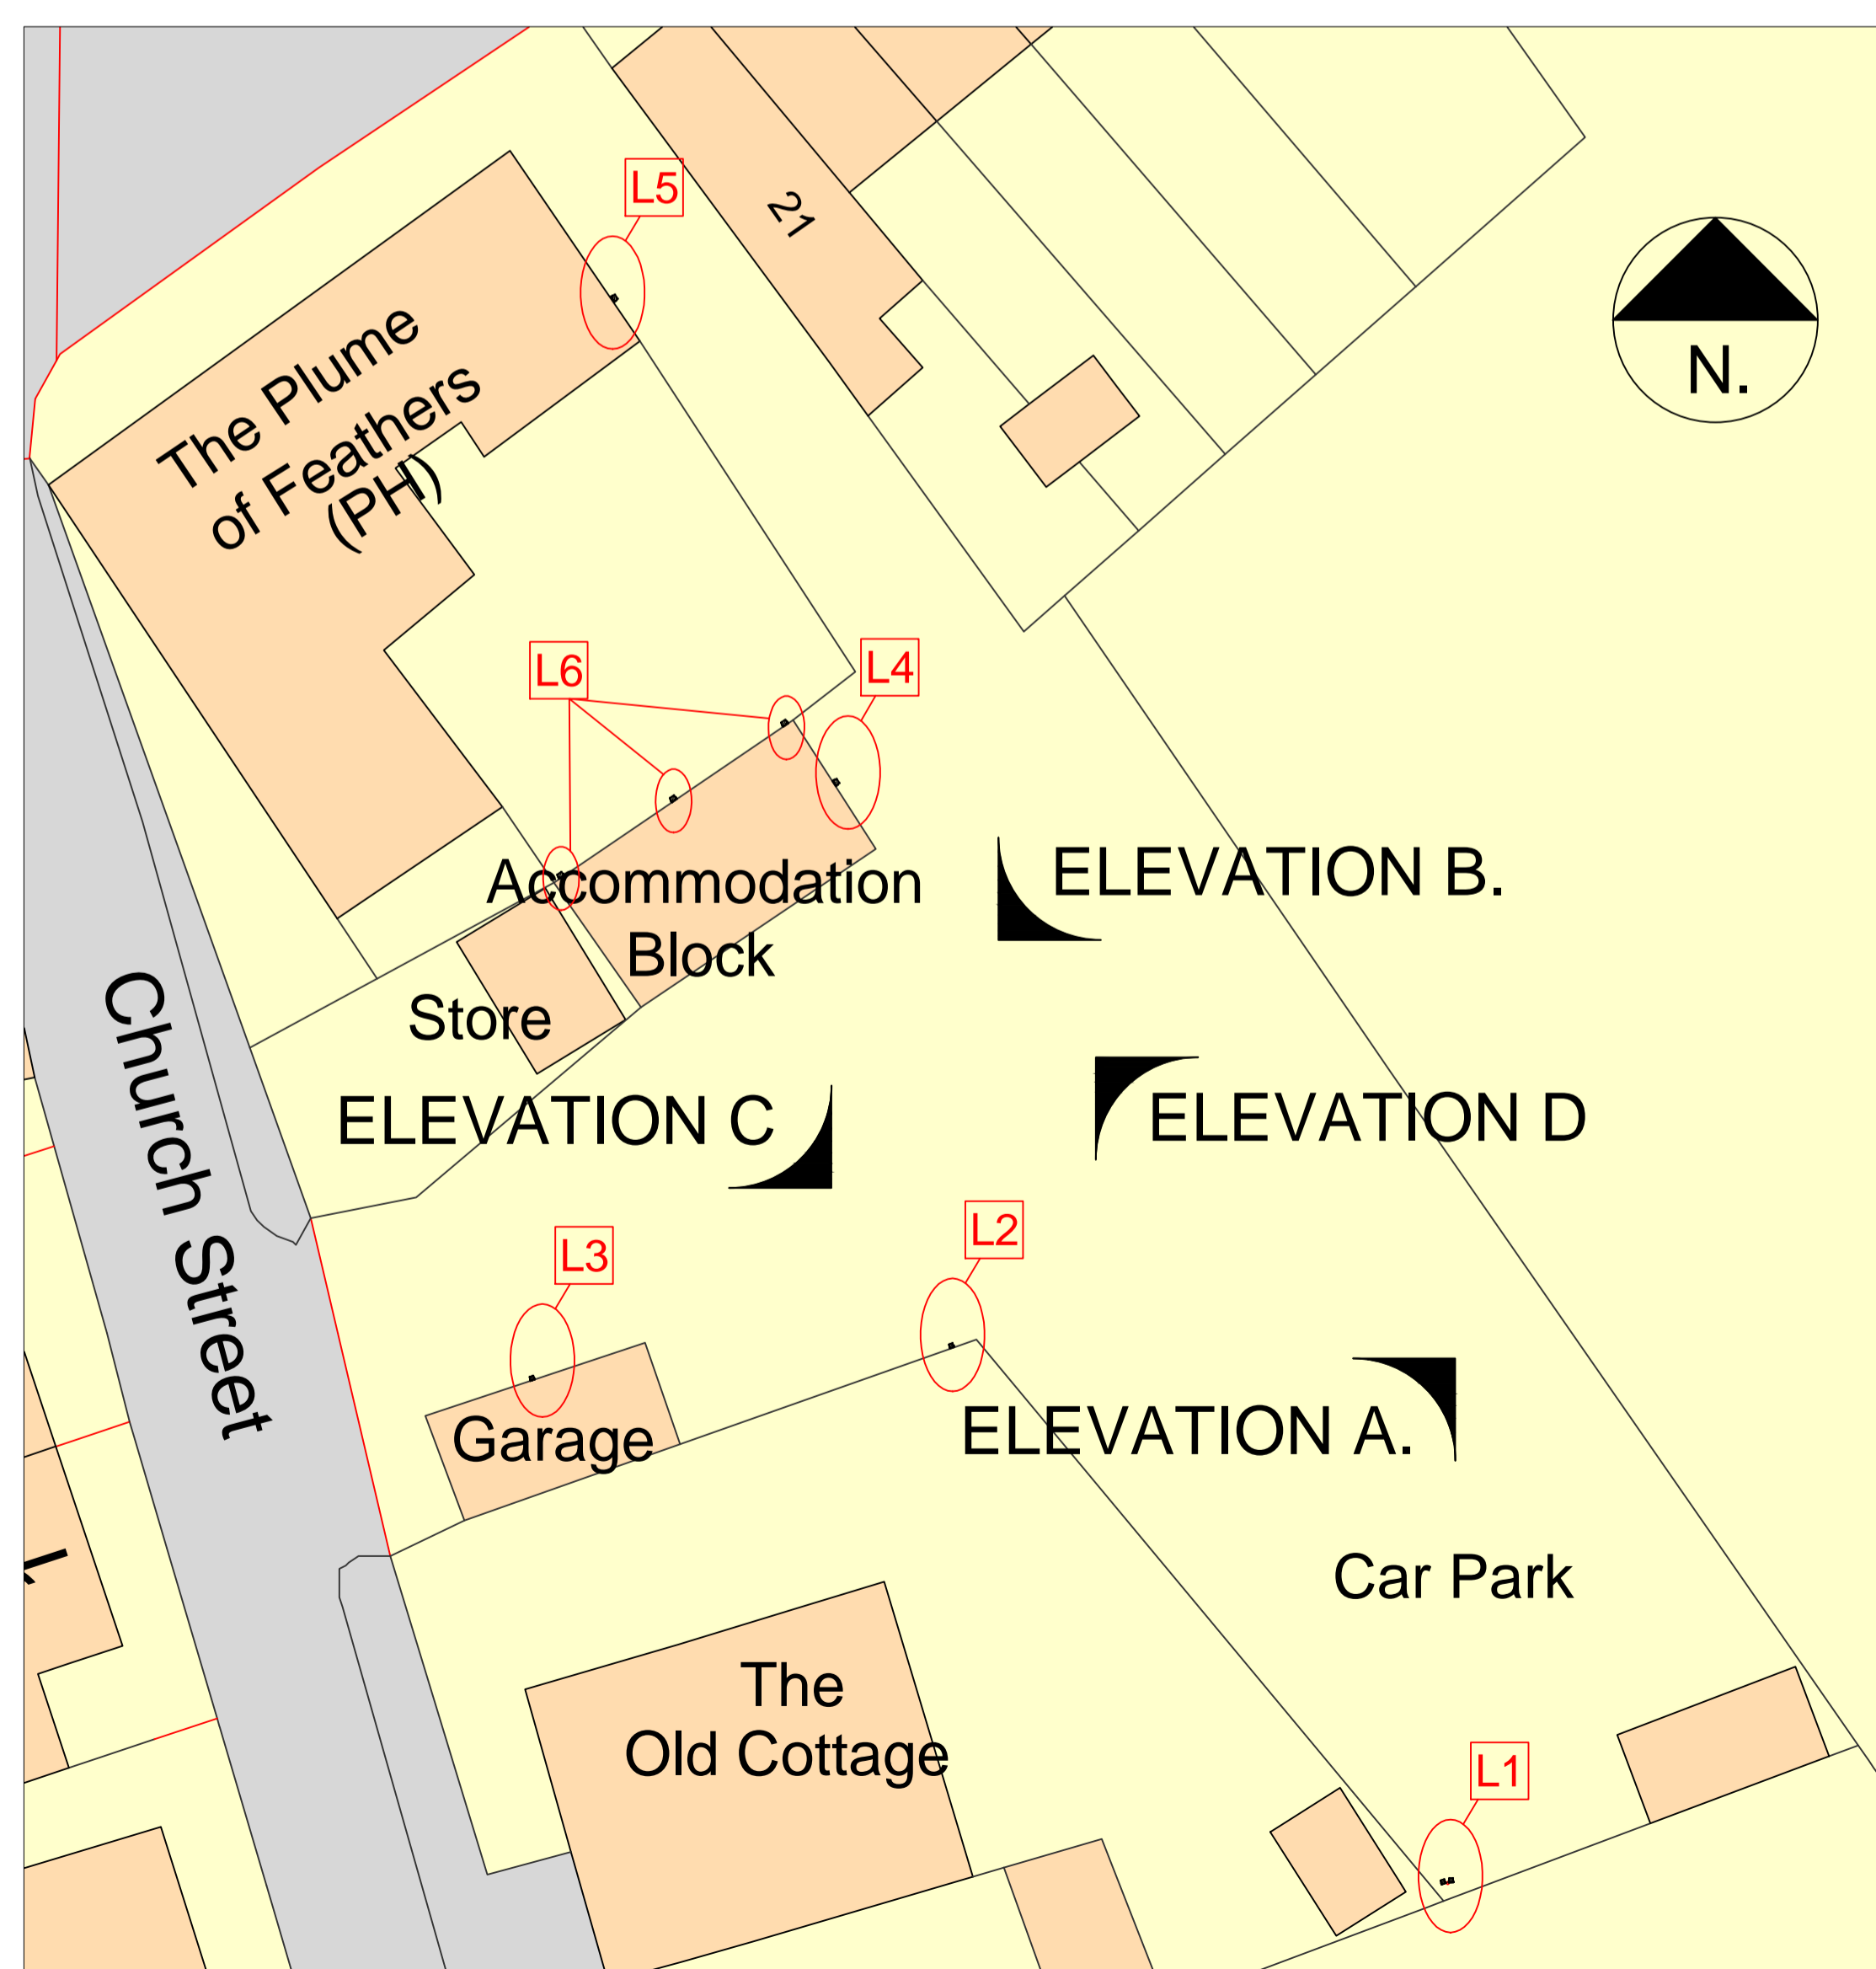

NOTE:
The Contractor is to check and verify all building and site dimensions, levels and sewer invert levels at connection points before work starts. This drawing must be read with and checked against any structural or other specialist drawings provided.
The Contractor is to comply in all respects with the current Building Regulations whether or not specifically stated on these drawings. This drawing is not intended to show details of foundation or ground conditions. Each area of ground relied upon to support the structure depicted must be investigated by the Contractor and suitable methods of foundation be provided.

Rev.		By	Date
B	HEIGHT OF LIGHTING COLUMNS REDUCED TO 3M.	BH	15.11.23
A	WALL LIGHTS ADDED TO ACCOMMODATION BLOCK.	BH	12.09.23

Hollington Agency LTD
E-mail : ben@hollington-architects.co.uk Tel. 07974 763424

Site
THE PLUME OF FEATHERS
THE BOROUGH, CRONDALL, GU10 5NT

Title
PROPOSED CAR PARK ELEVATIONS

Project Manager/Checked	Drawn By	Scale	Date
HA	BH	1:100 @A1	02.09.23
Arch./Des.	Drawing Number	Rev.	
HA	23:59/109	B	