




EXISTING ELEVATION A.
SCALE 1:100

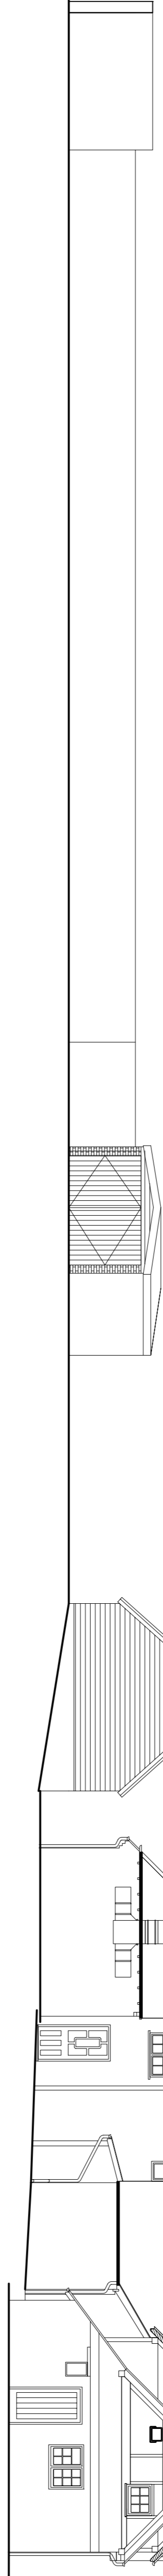


EXISTING ELEVATION B.
SCALE 1:100

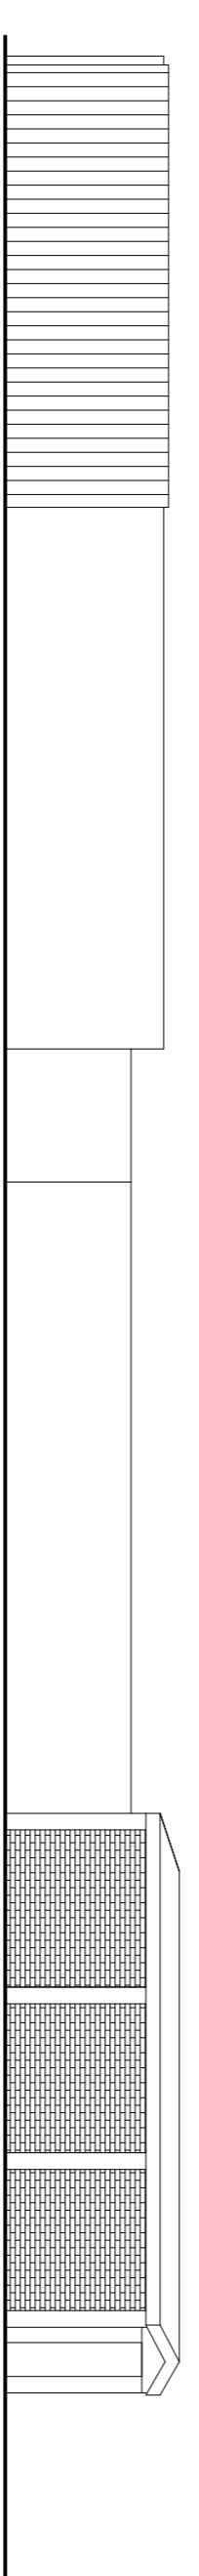


EXISTING ELEVATION C.
SCALE 1:100

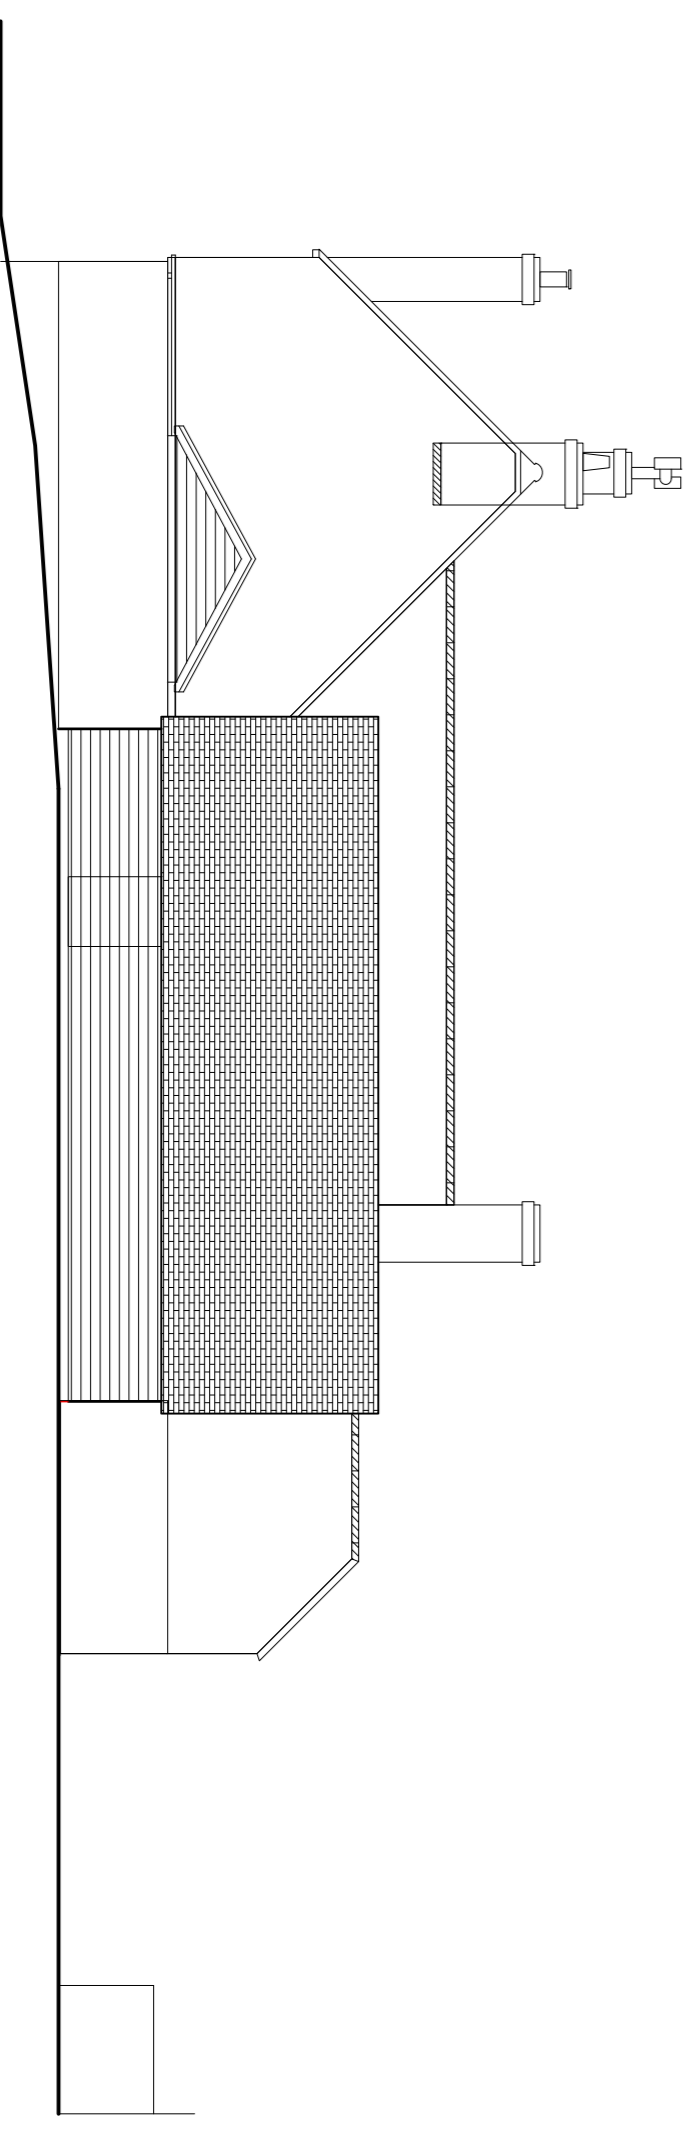

EXISTING ELEVATION D.
SCALE 1:100

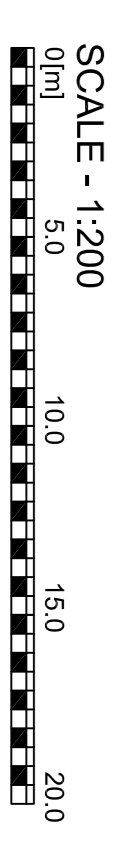

EXISTING SITE PLAN
SCALE 1:200

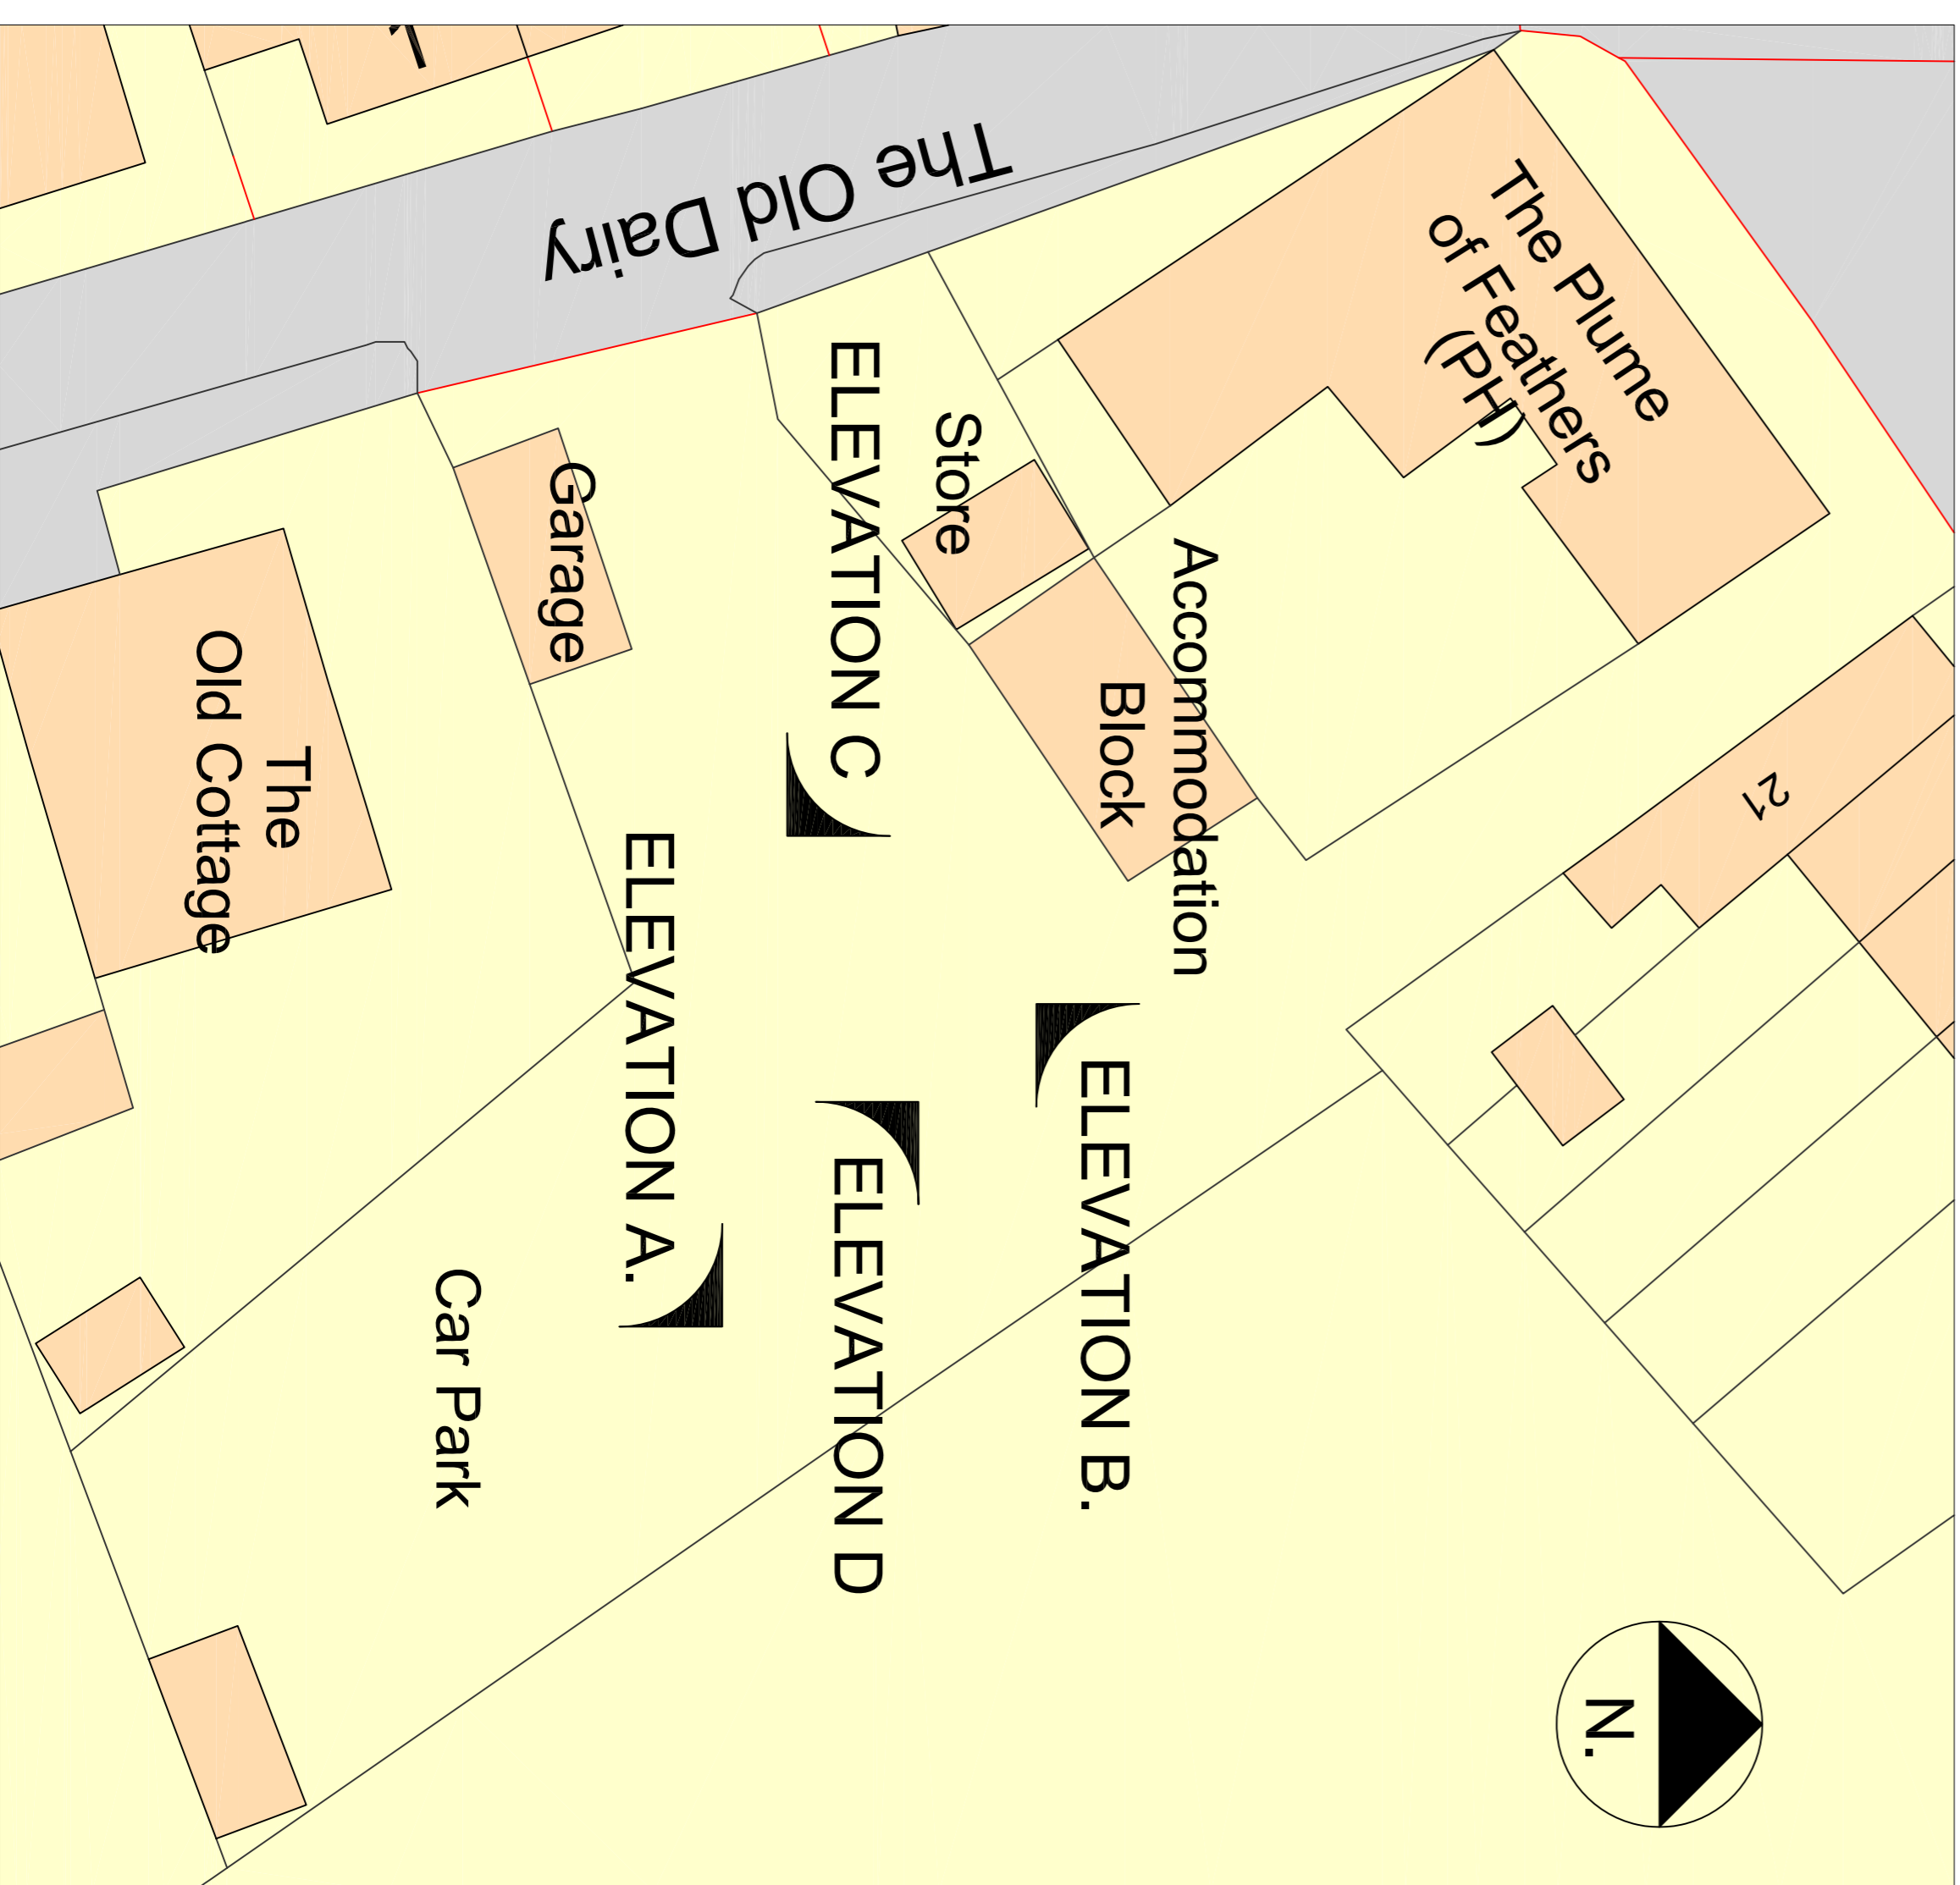

NOTE:
The Contractor is to check and verify all building and site dimensions, levels and sewer invert levels at connection points before work starts. This drawing must be read with and checked against any structural or other specialist drawings provided. The Contractor is to liaise with the relevant Building Regulations whether or not specifically stated on these drawings. This drawing is not intended to show details of foundation or ground conditions. Each area of ground relied upon to support the structure depicted must be investigated by the Contractor and suitable methods of foundation be provided.

Rev.	By	Date

Hollington
Agency LTD
Email: hollington@hollington-architects.co.uk Tel: 01792 753424

Site: **THE PLUME OF FEATHERS**
THE BOROUGH, CRONDALL, GU10 5NT

Title: **EXISTING**
CAR PARK ELEVATIONS

Project Manager/Checked	Drawn By	Scale	Date
Arch/Des	BH	1:100 @A1	02.09.23
HA	Drawing Number	23:59/108	Rev.