




GENERAL NOTES
 Drawing to be read in conjunction with all information by architects, structural engineers & services consultants. The contractor is not to scale from this drawing. All written dimensions to be checked on site before work commences. Discrepancies, where identified, must be reported to the architect immediately. This drawing is the property of Vesta Architects Ltd and must not be reproduced or disclosed to any unauthorised person either wholly or in part without written consent.

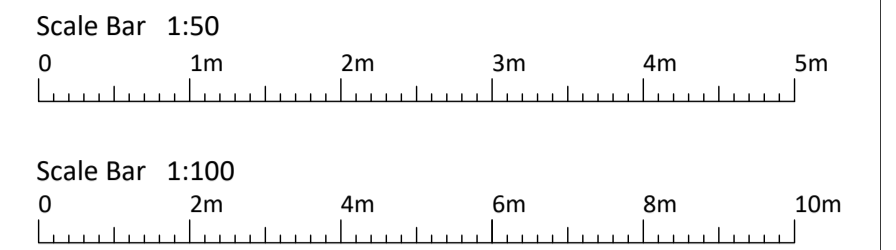

GIA
 Ground Floor: 123 sqm
 First Floor: 104 sqm
 Total: 227 sqm (2443 sqft)

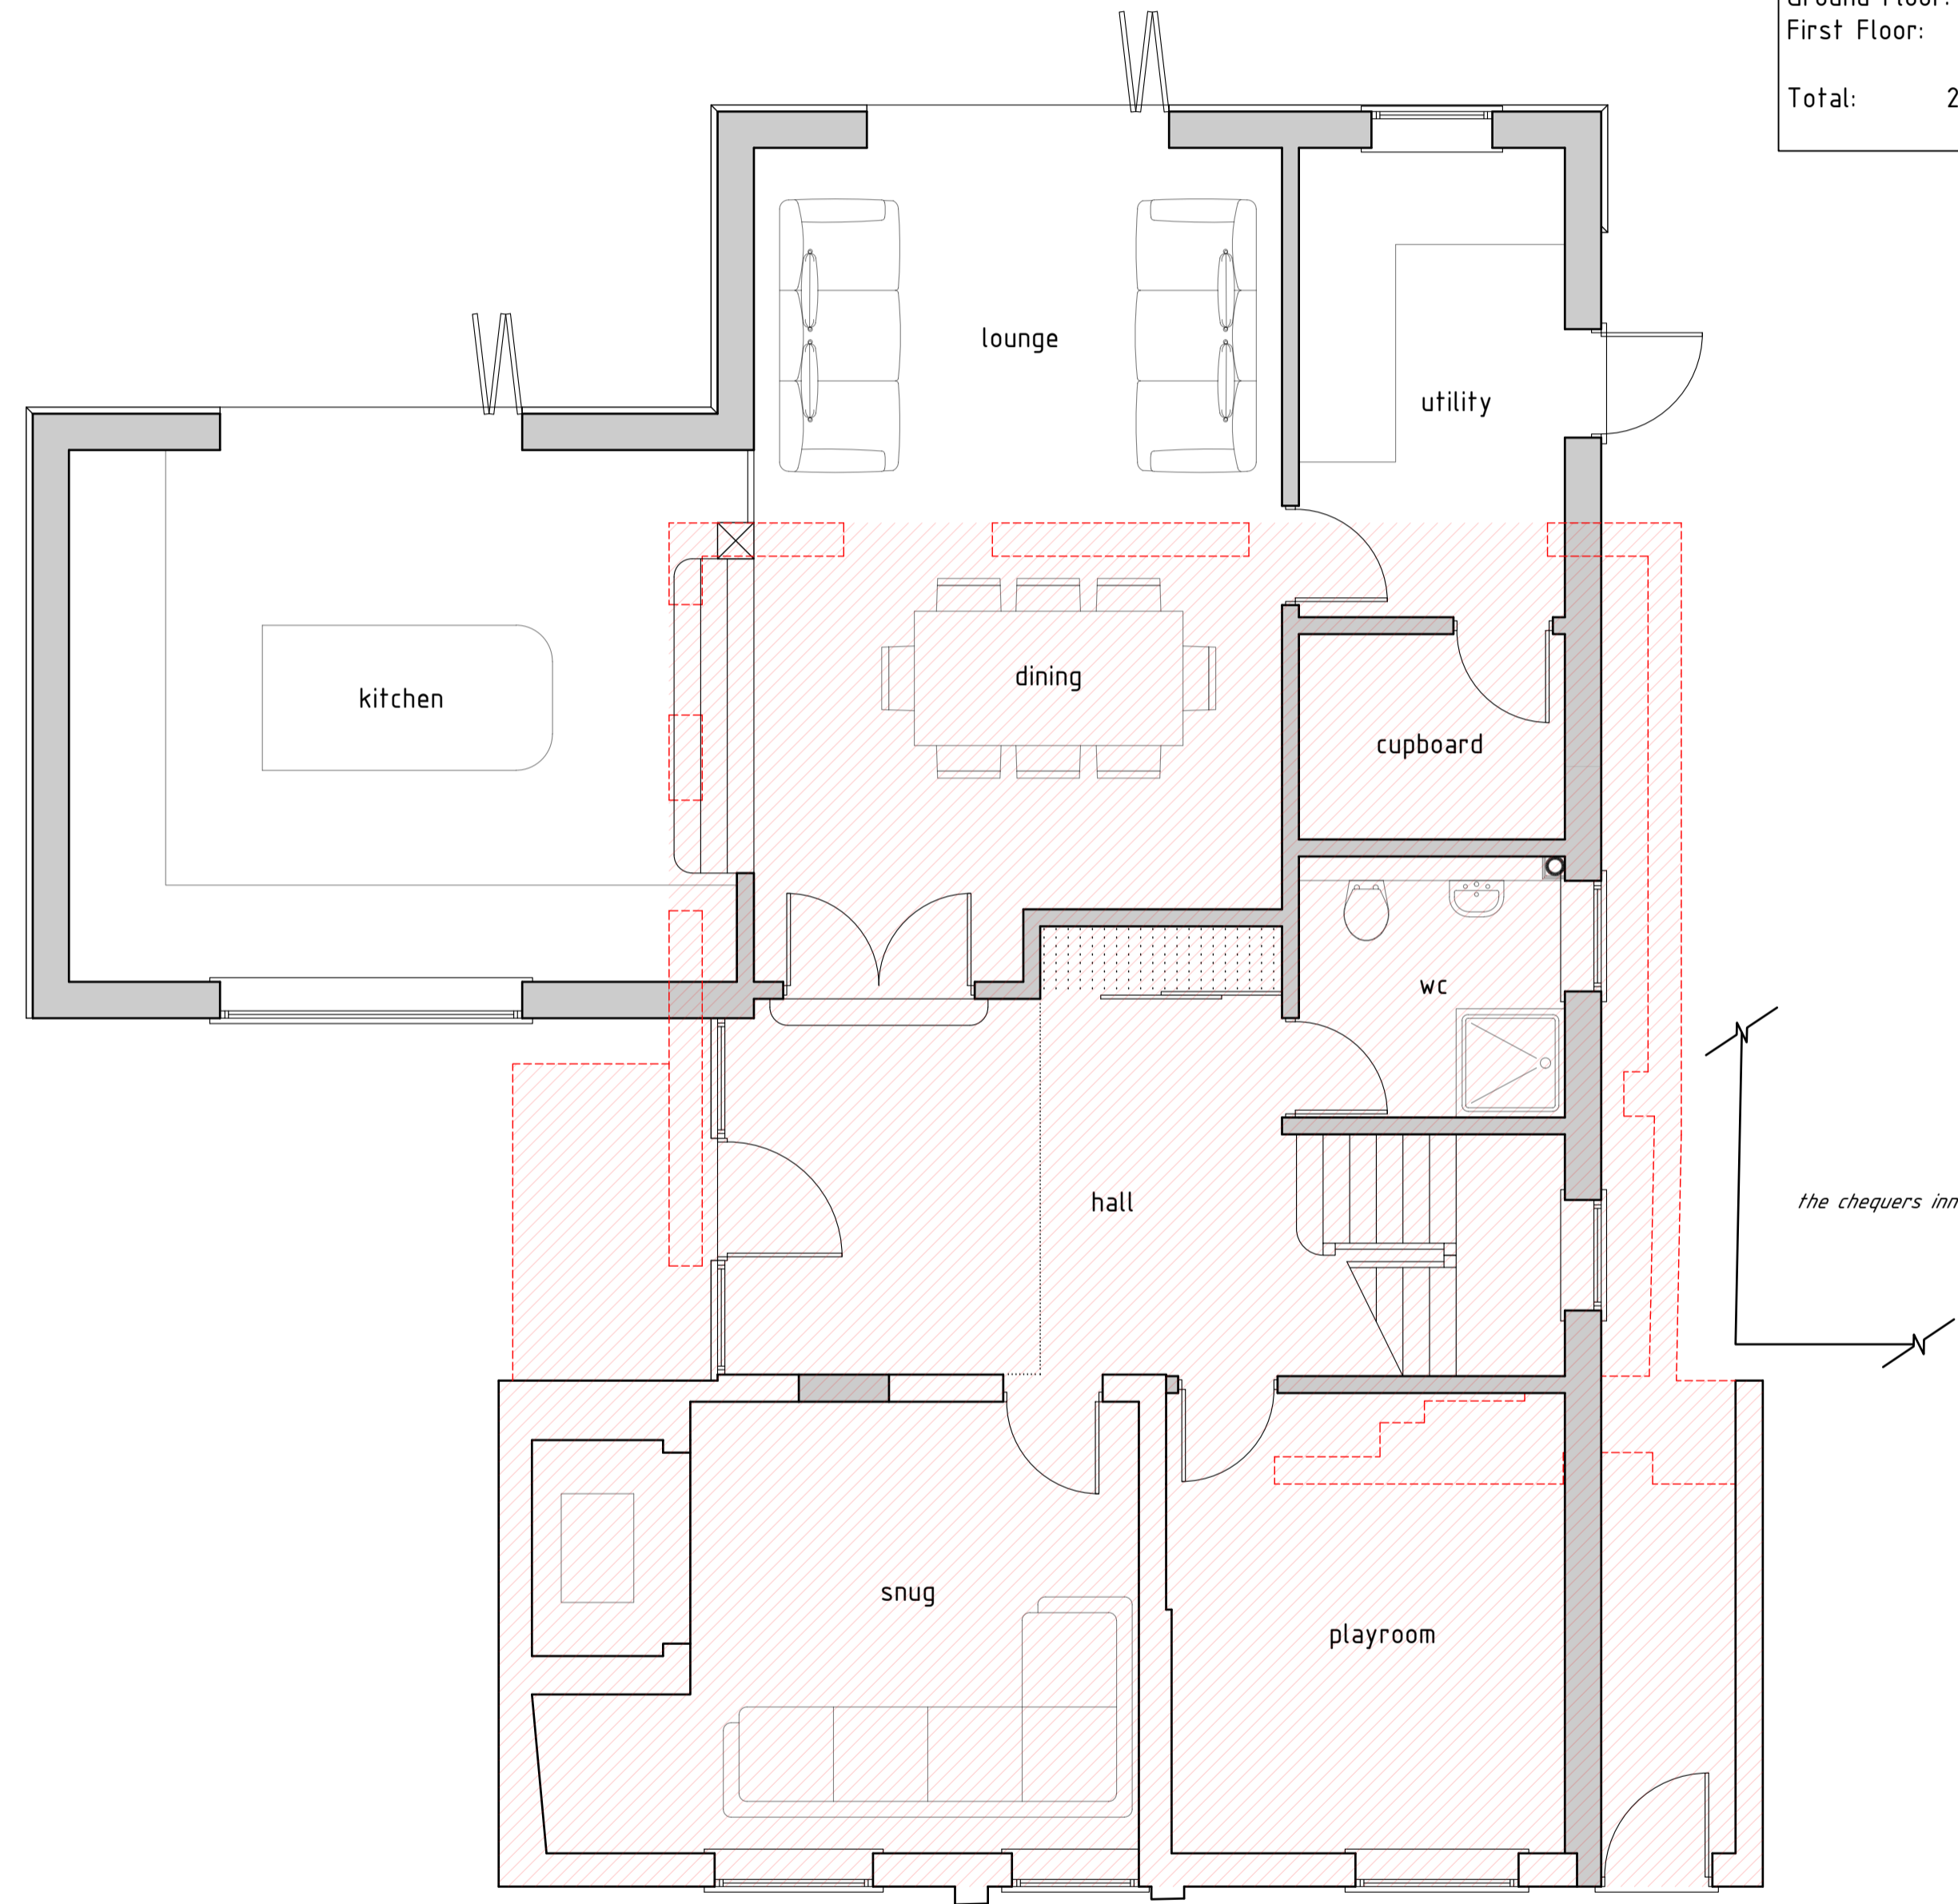

GROUND FLOOR PLAN

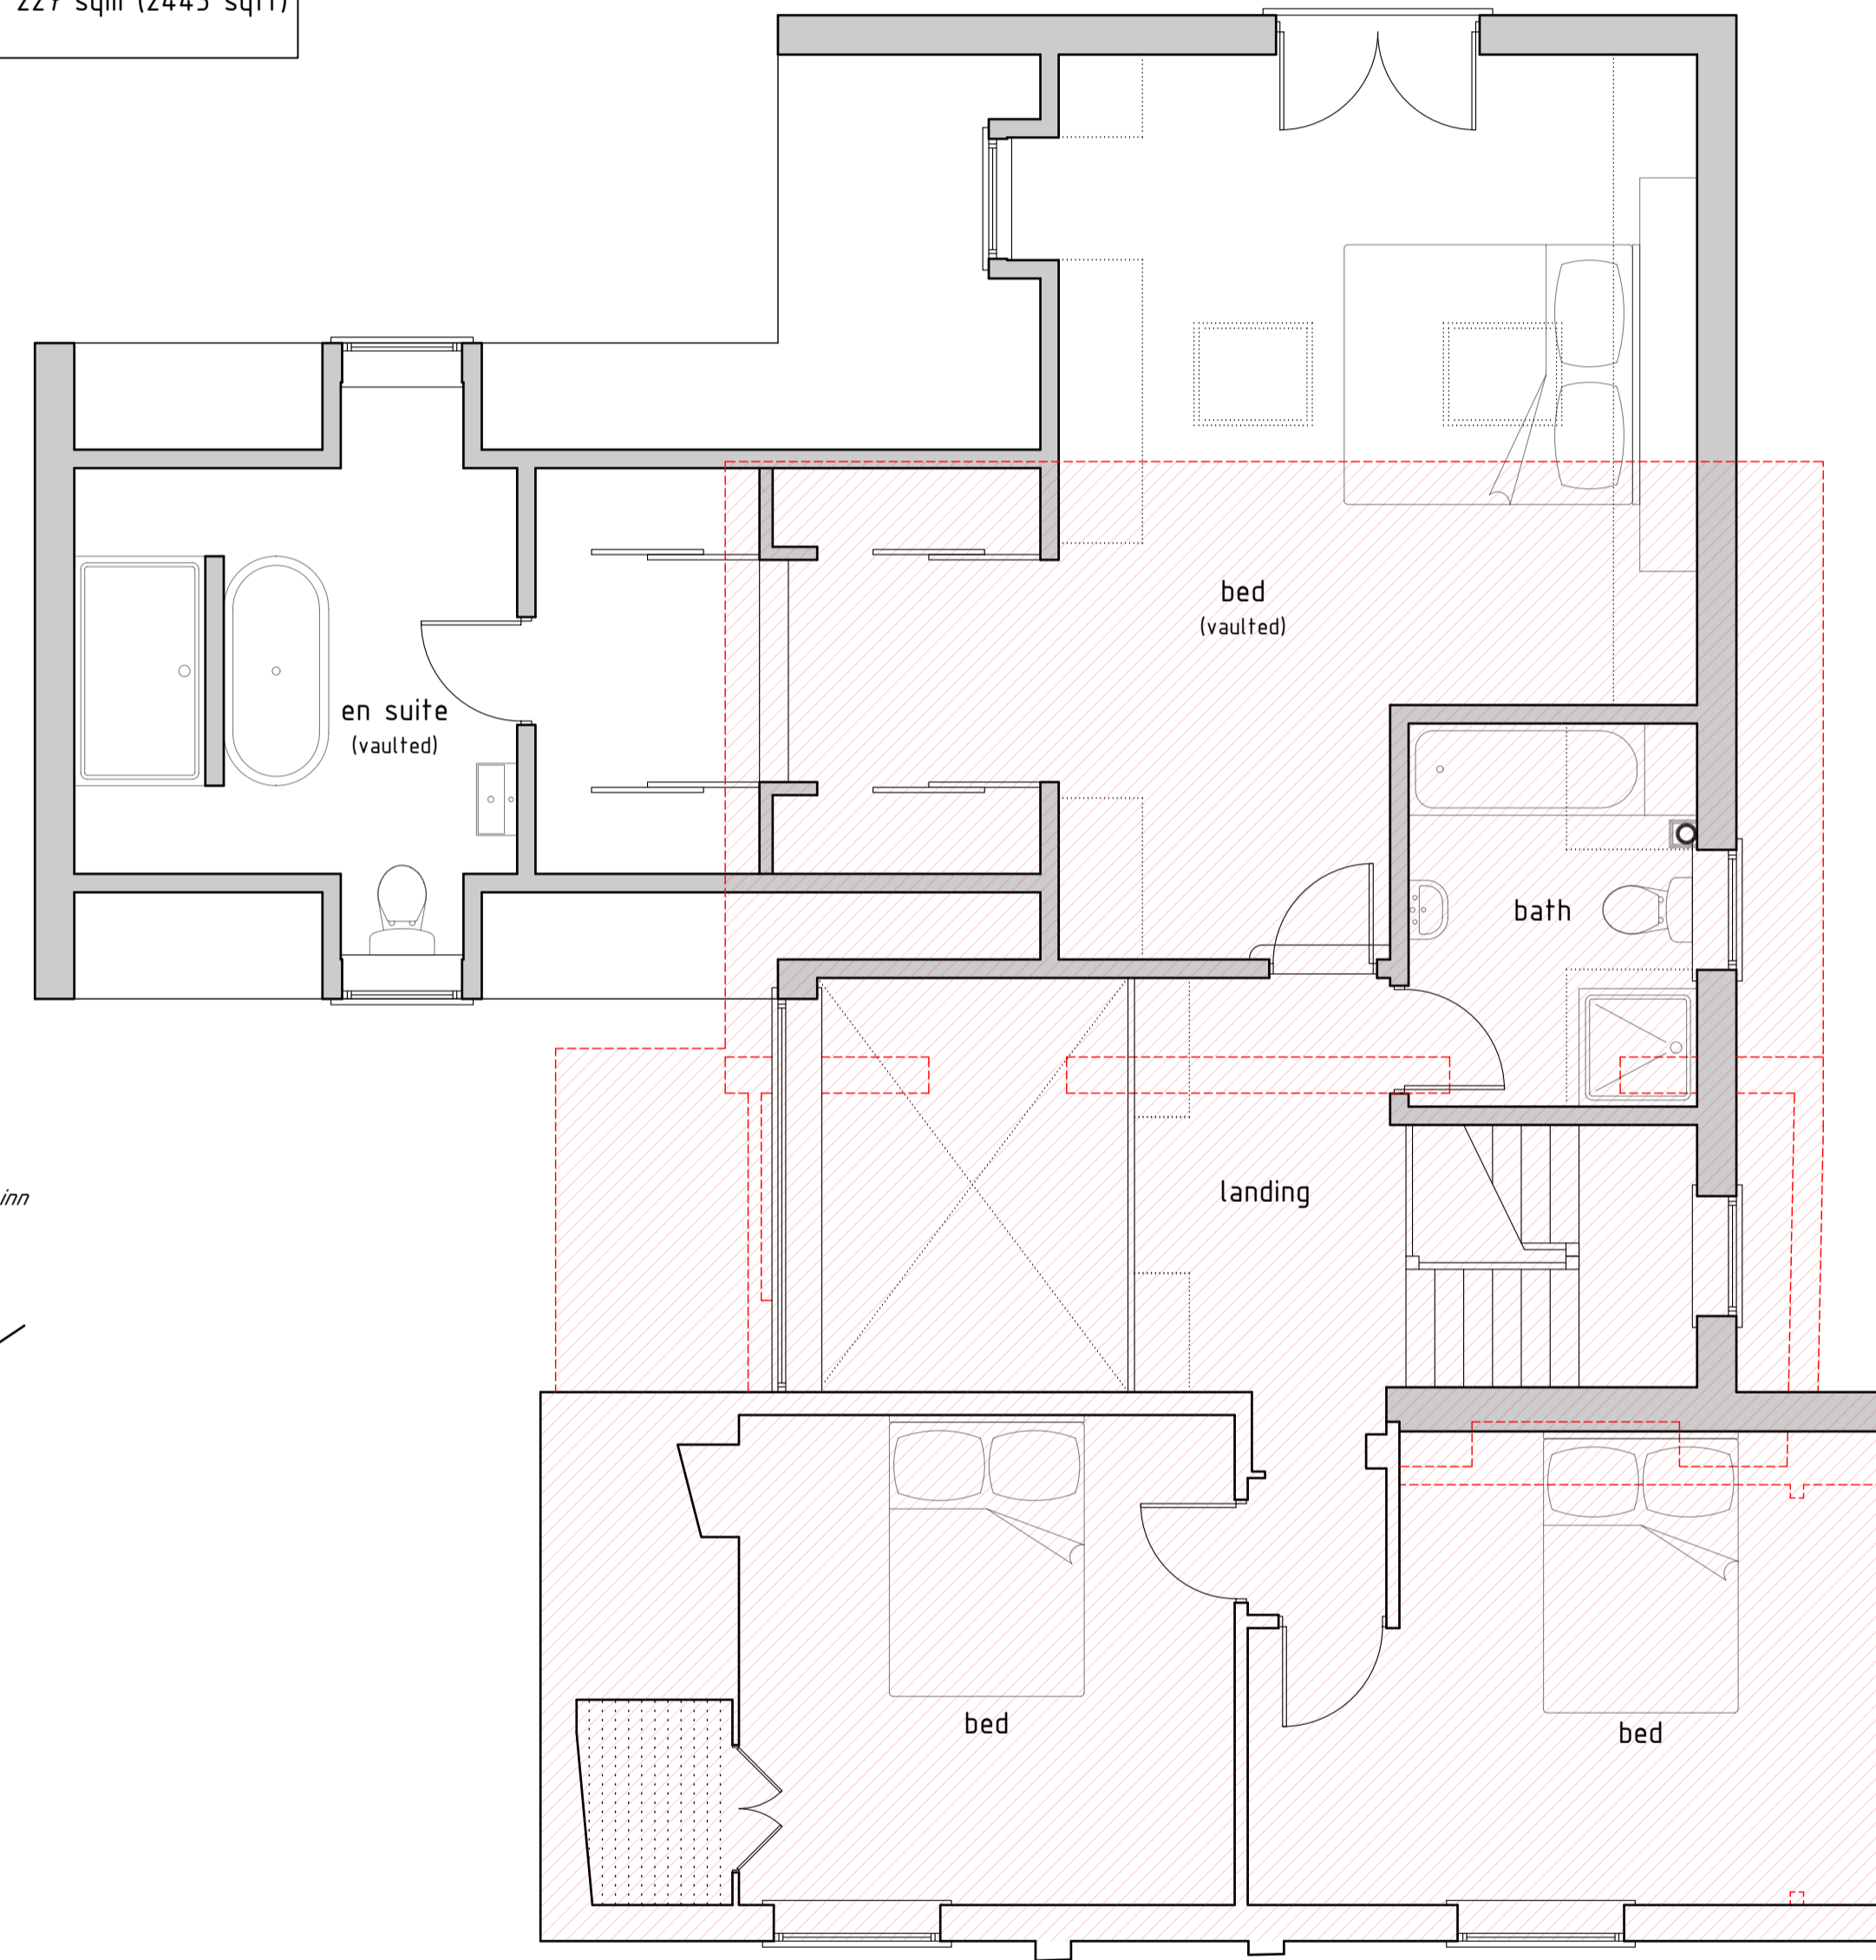

FIRST FLOOR PLAN

Rev.	Description	Date	Drwn	Chkd
-	First Issue	06.02.24	LF	MB



VESTA ARCHITECTS

The Oast House, Stapleley Manor Farm, Odilham, Hampshire, RG29 1JE
 +44 (0)1256 862850 | info@vesta-architects.co.uk
 www.vesta-architects.co.uk

PLANNING

Client
 MR & MRS FRY

Project
 CHEQUERS COTTAGE, WELL
 LONG SUTTON, RG29 1TL

Drawing
 PROPOSED FLOOR PLANS

Date	Scale	Drawn
FEB 24	1:50 @ A1	LF

Drawing No.	Rev.
24-4915-P-03	-