


PROPOSED GROUND FLOOR PLAN




PROPOSED FIRST FLOOR PLAN

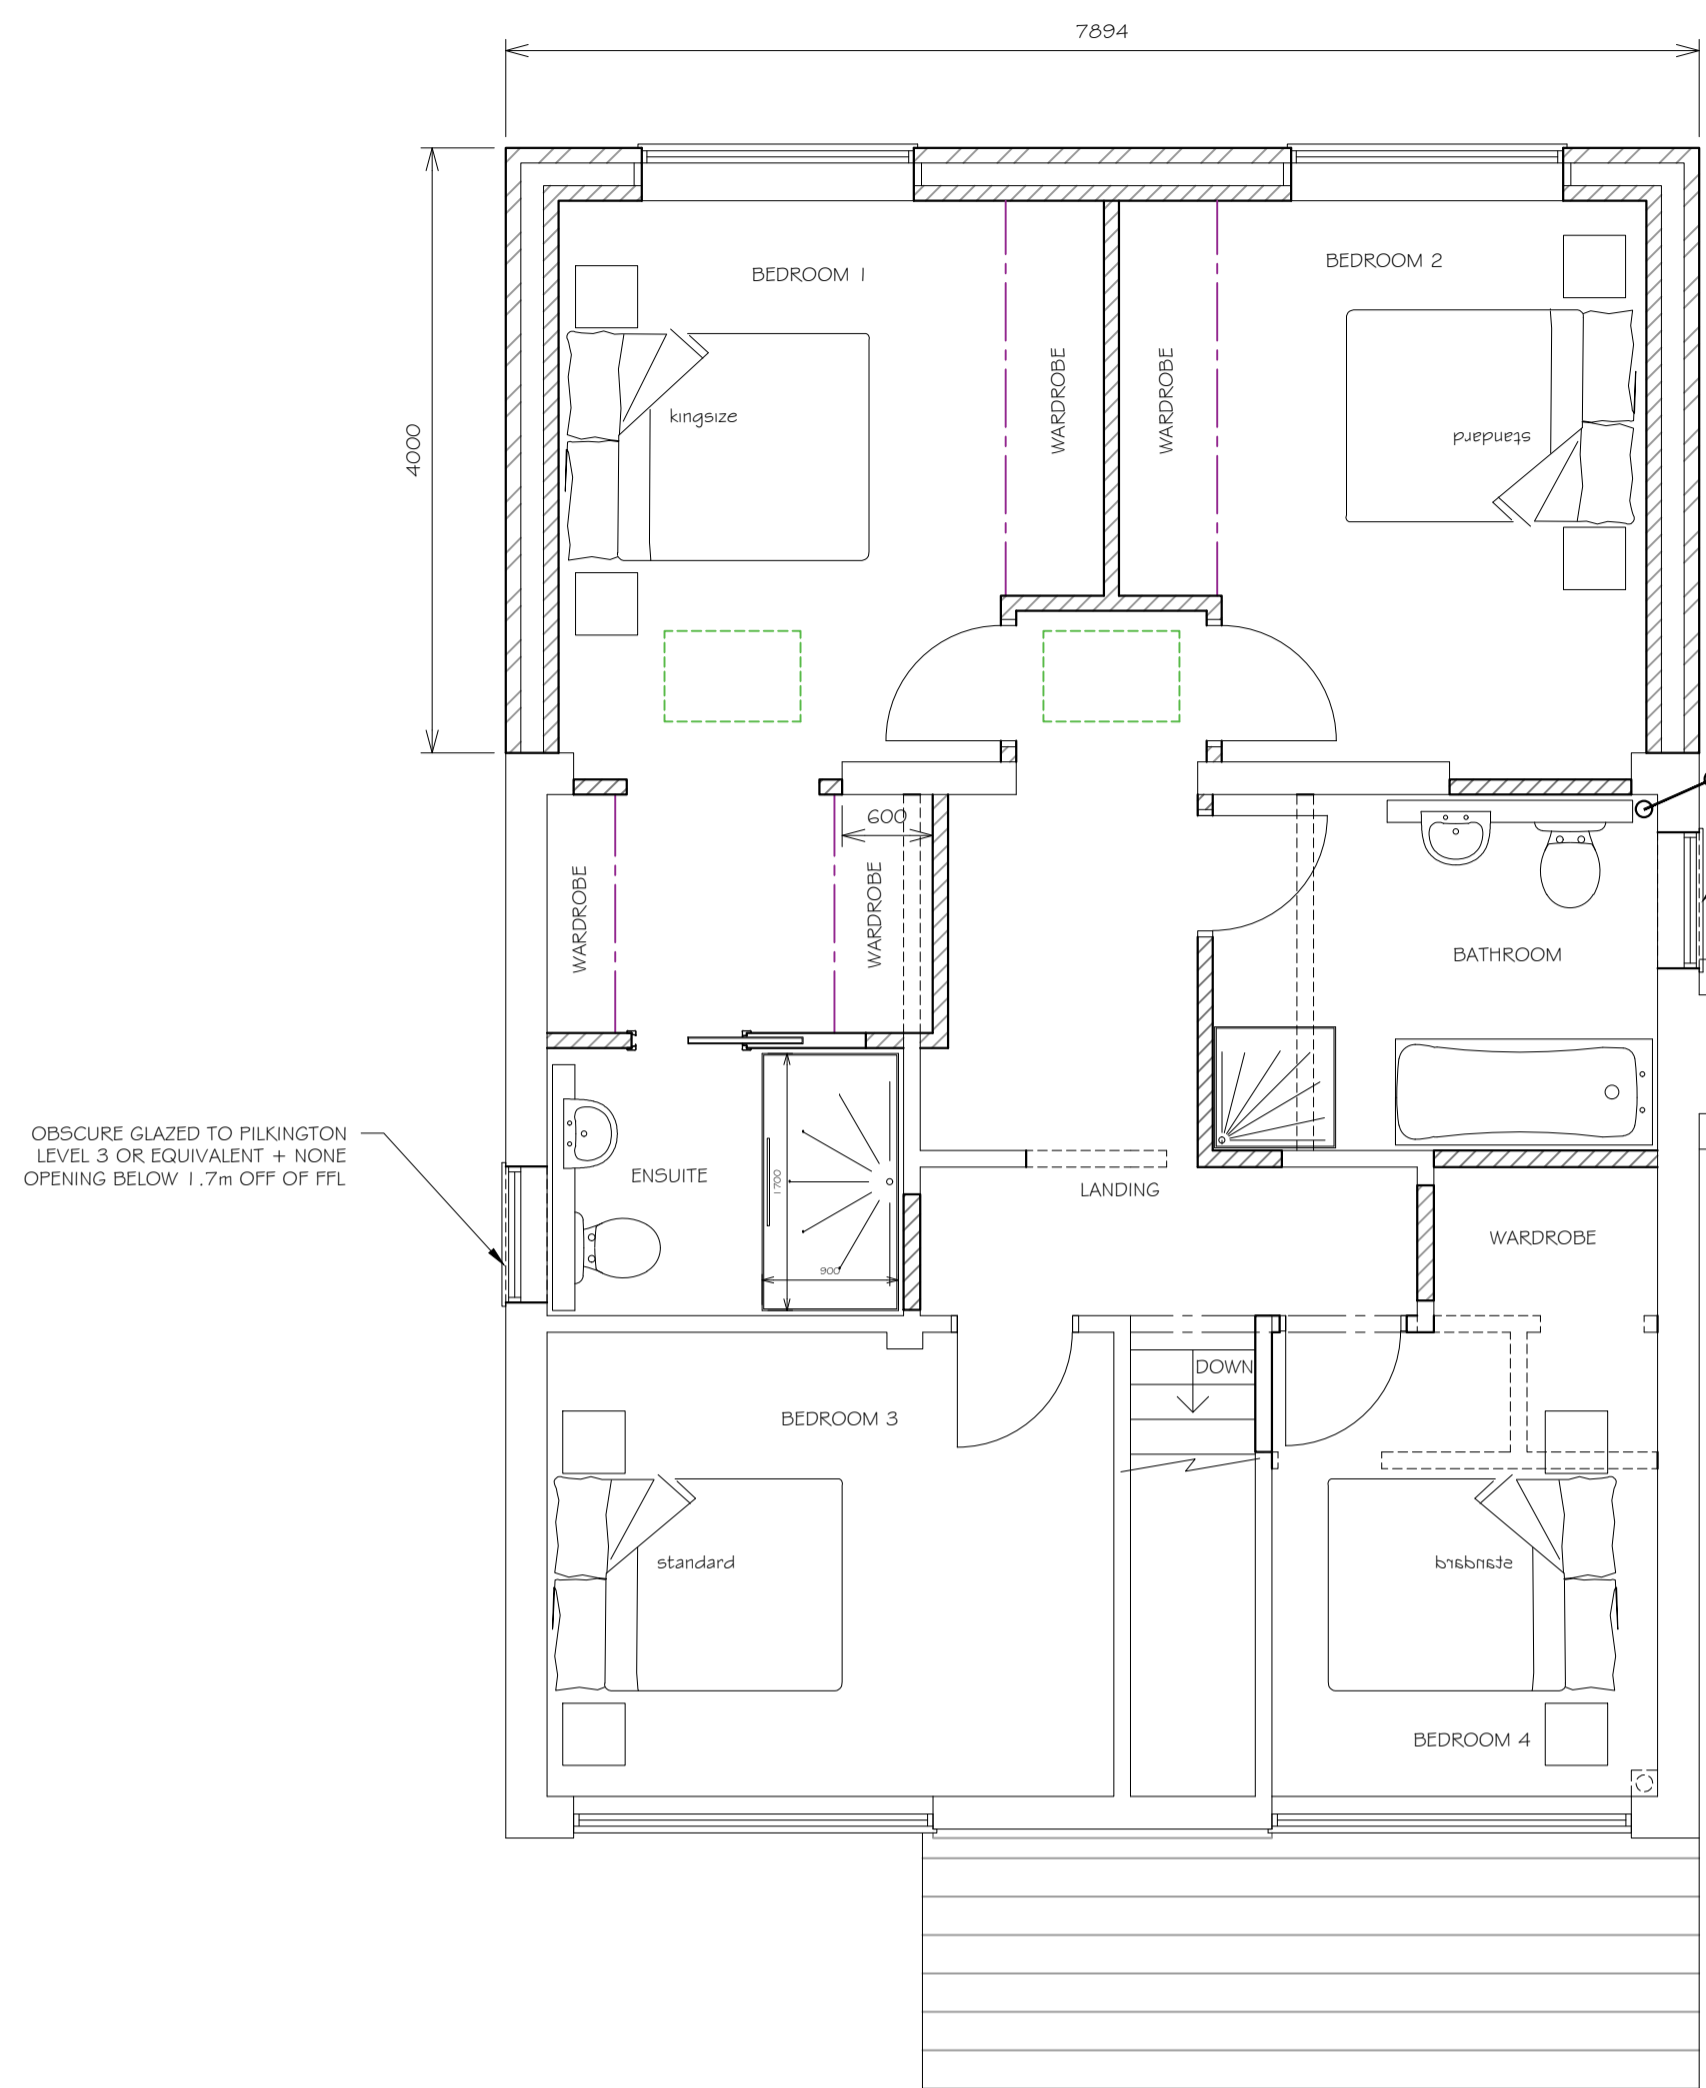


Black B




PROPOSED FRONT ELEVATION

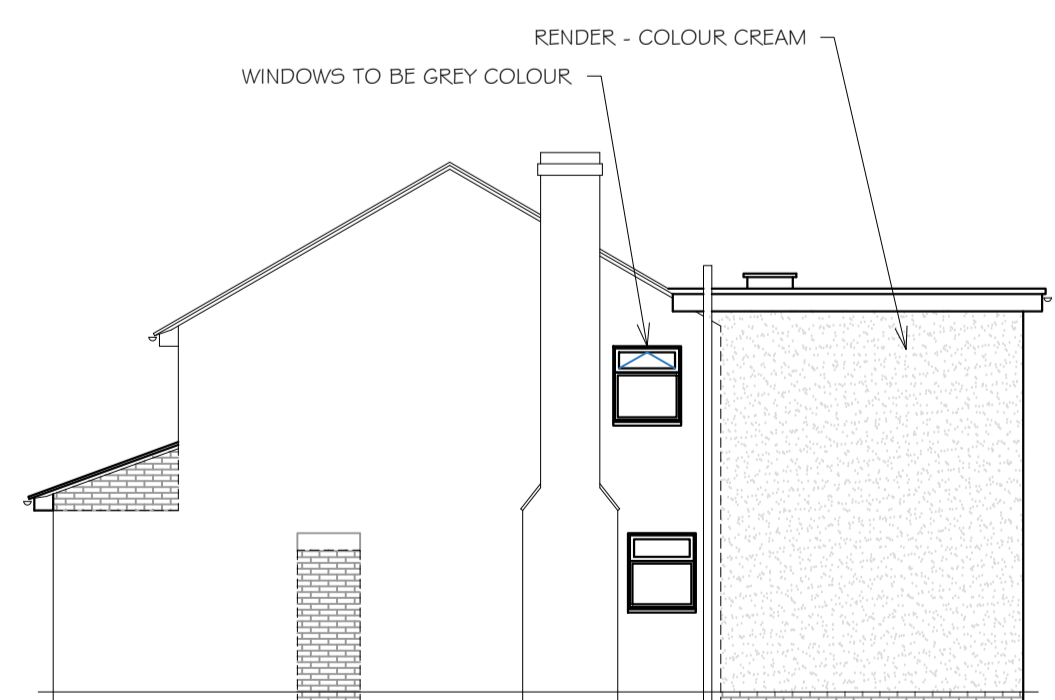

PROPOSED SIDE ELEVATION

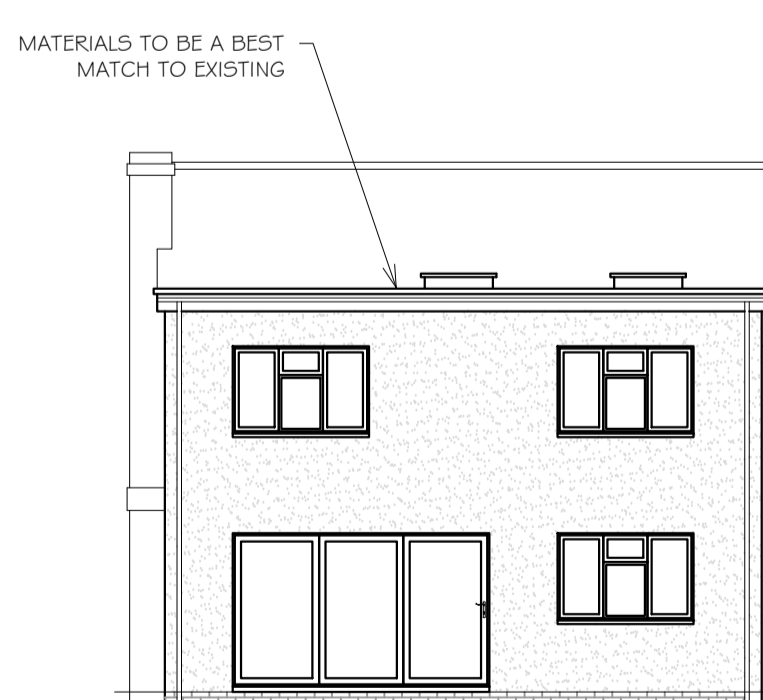

PROPOSED REAR ELEVATION

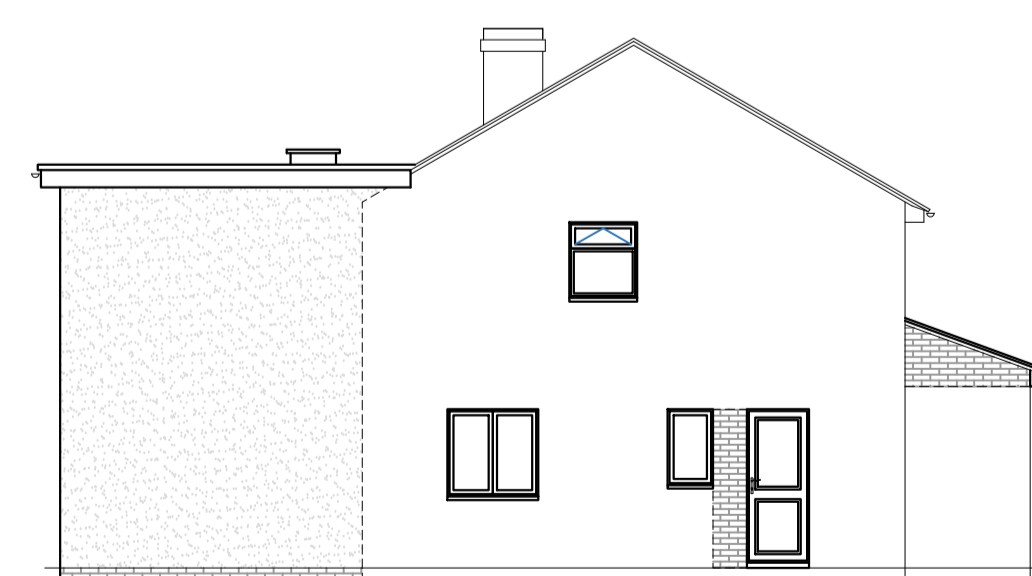

PROPOSED SIDE ELEVATION



SCALE 1:100

- EXISTING STRUCTURE
- PROPOSED STRUCTURE
- - - REMOVED STRUCTURE
- - - POSSIBLE STEEL BEAMS
- - - POSSIBLE KITCHEN PLAN

PROJECT
 PROPOSED TWO STOREY
 REAR EXTENSION AT:
 DELPHI, 7 NEWNHAM ROAD
 HOOK
 RG27 9LX

TITLE
 PROPOSED FLOOR PLANS, ELEVATIONS
 & ROOF PLAN

 **Cranford Design Ltd**
 Architectural Services,
 CAD Design & Draughting

DATE
 FEBRUARY 2024

SCALE
 SEE DRAWING

Tel 01252 872657
 Mob 07525 064570
 E-mail: info@cranforddesign.co.uk
 Website: www.cranforddesign.co.uk
 Centaur House
 Ancells Business Park, Ancells Road
 Fleet GU51 2UJ

DRAWING NUMBER

D2890-02

A1 PAPER SIZE

These plans must not be acted upon until the appropriate planning and building regulation approvals have been granted. Should the works be undertaken prior to the above approvals being in place it is done so entirely at the clients own risk.