




Proposed Front Elevation showing plantation

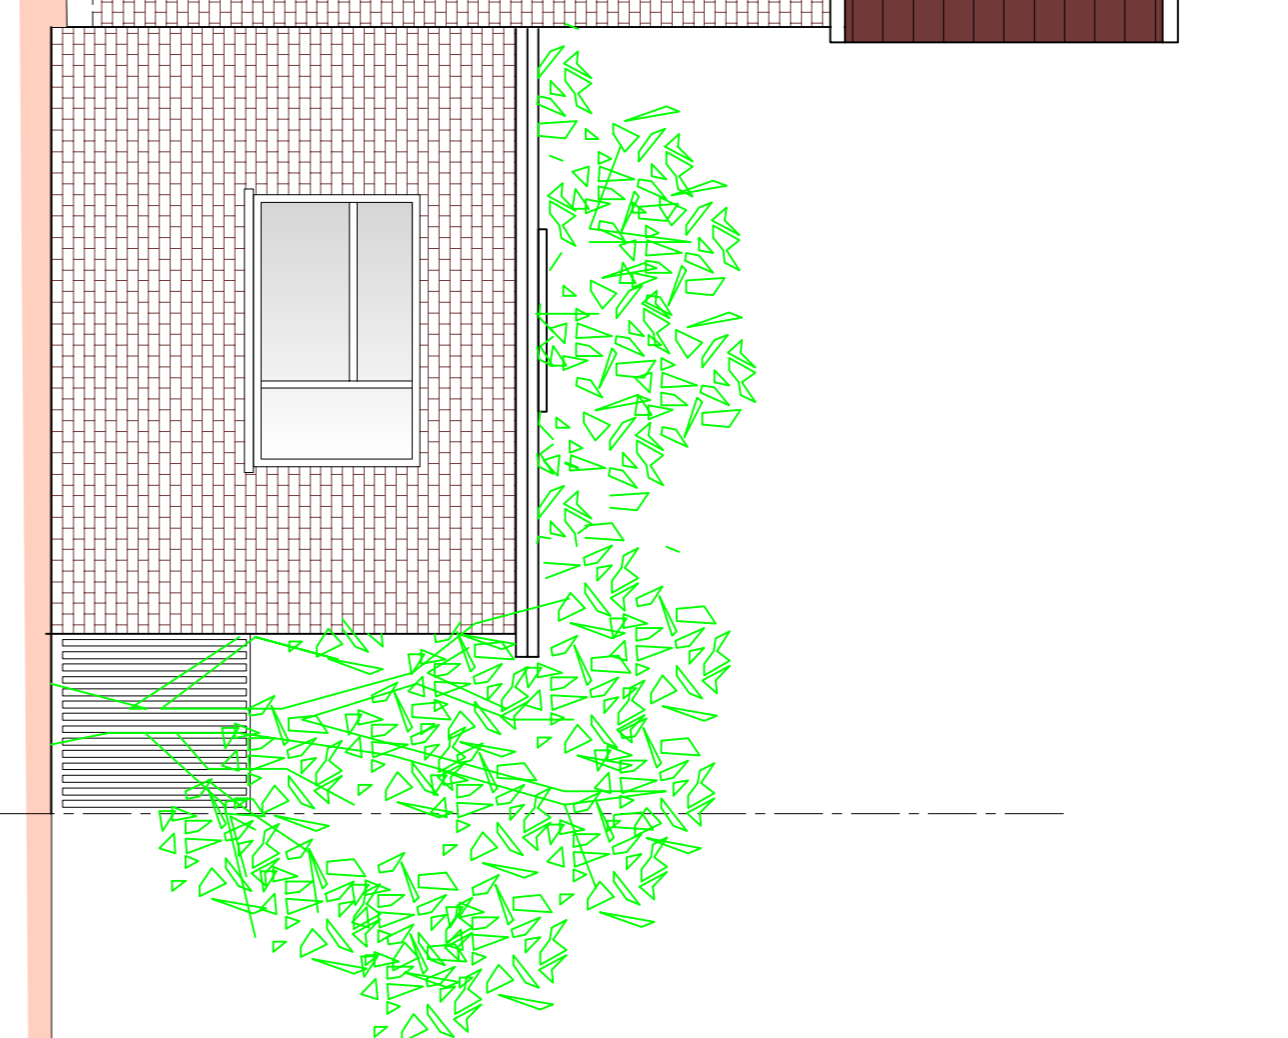

Proposed Side Elevation showing plantation

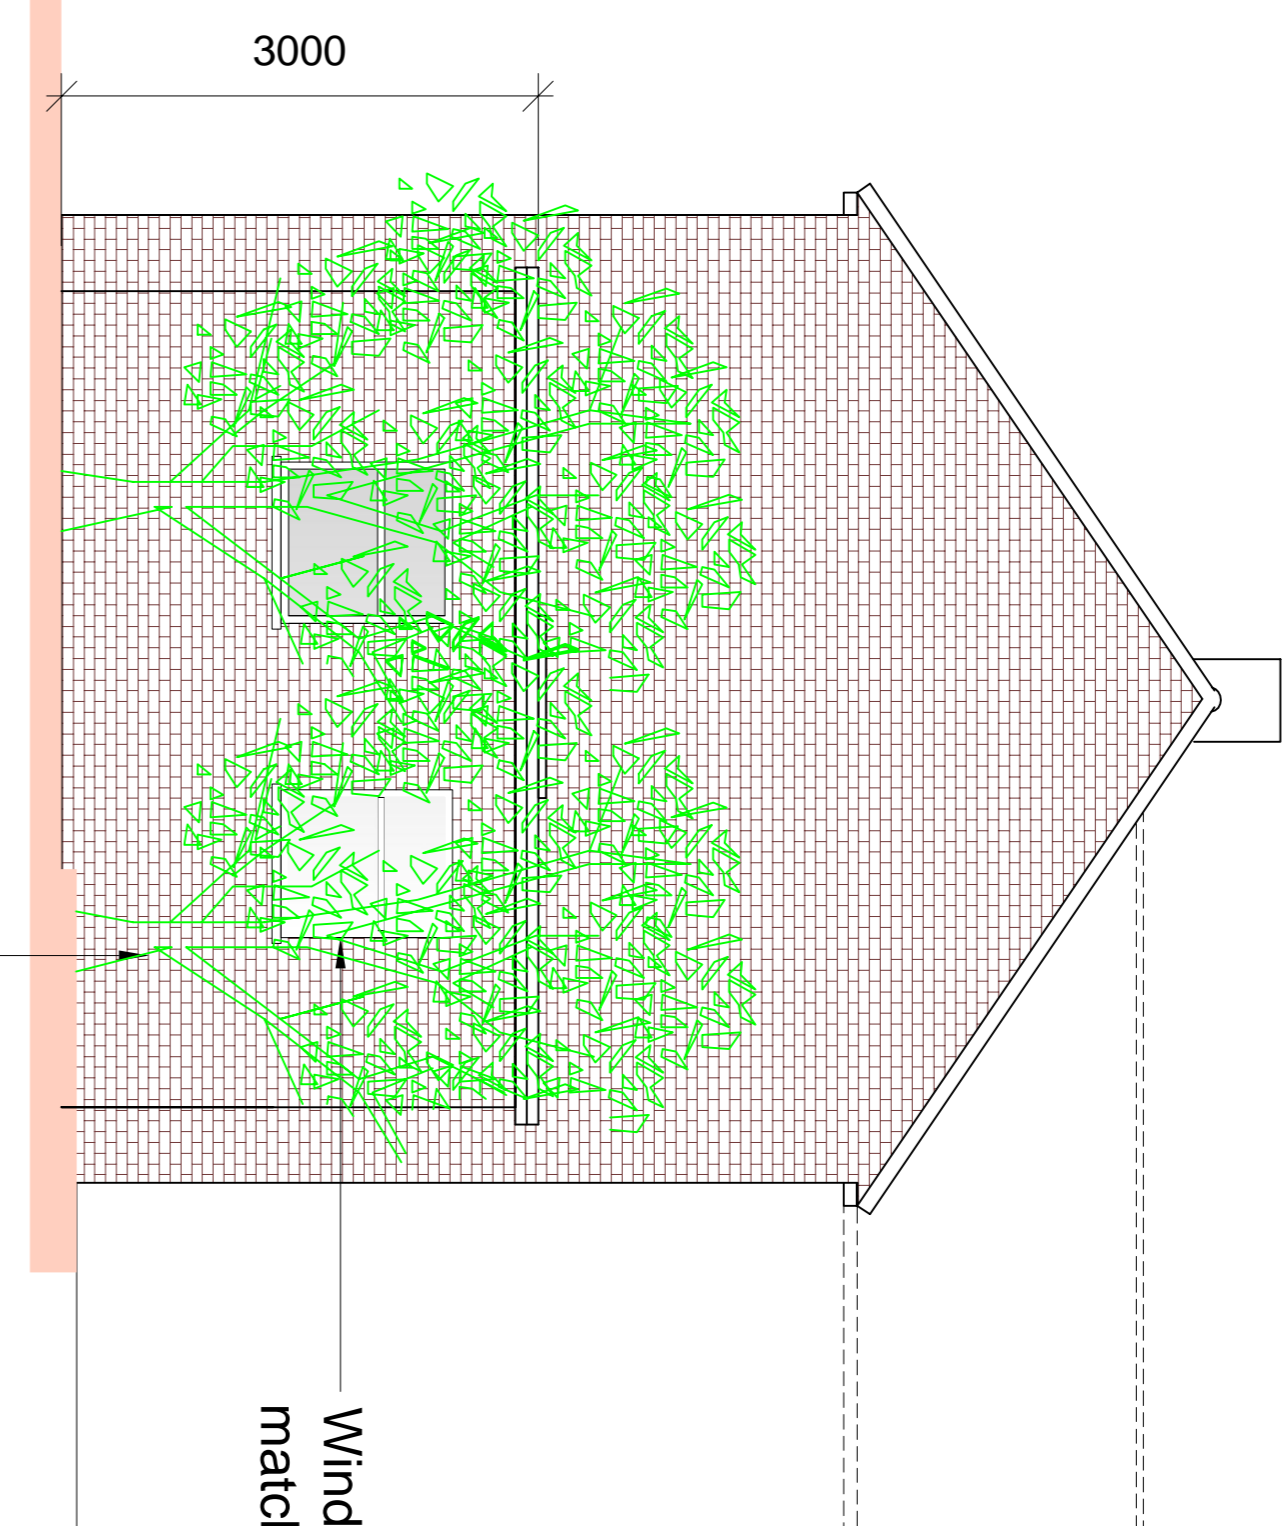

Proposed Rear Elevation showing plantation

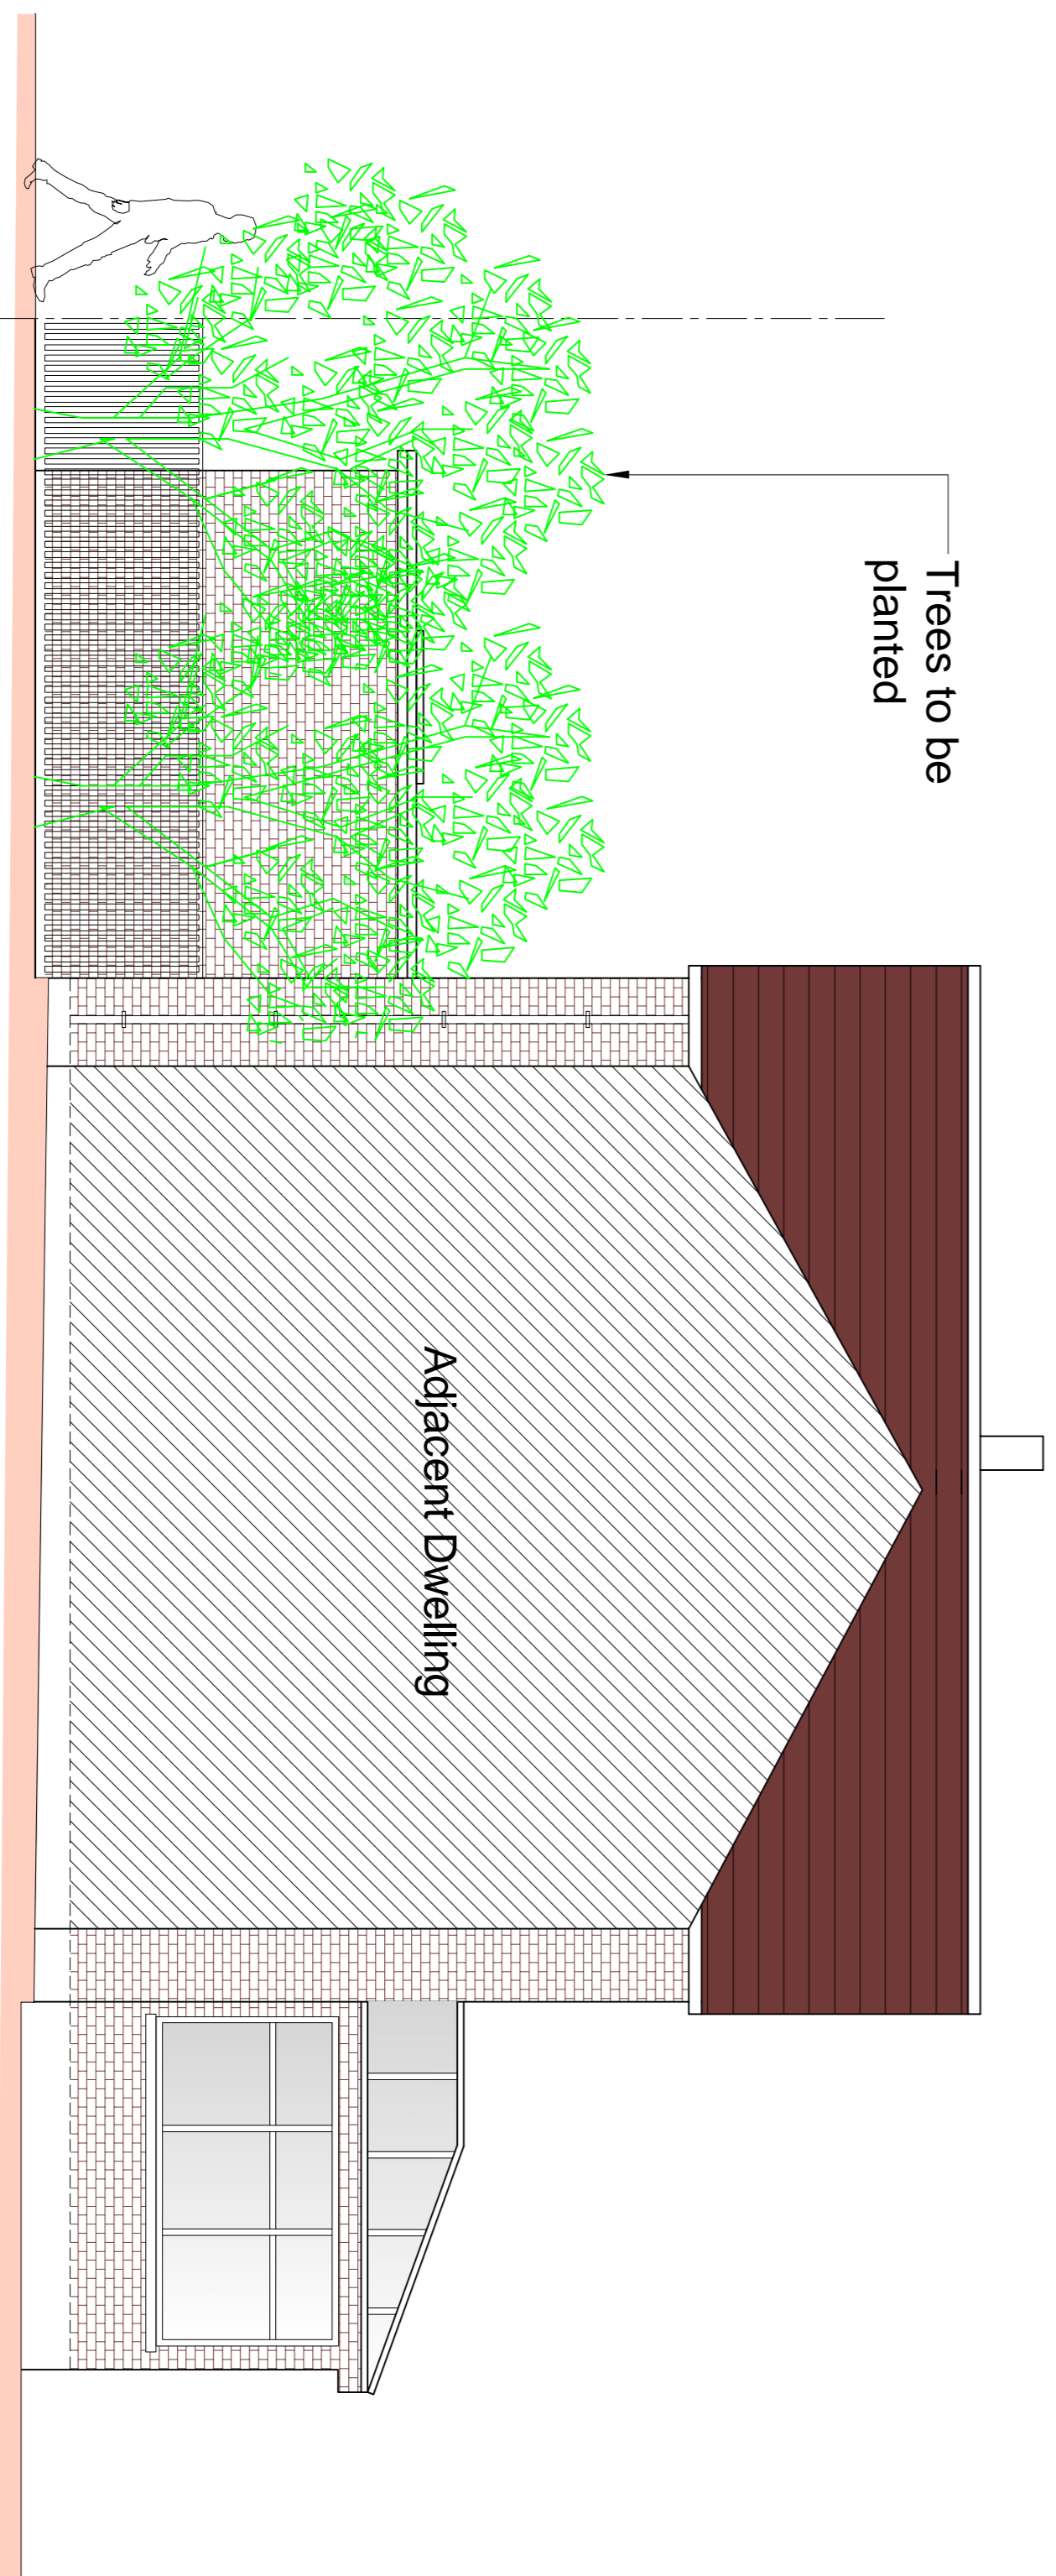

Proposed Rear Elevation showing plantation

Windows to match the existing

Brickwork to match the existing

Trees to be planted

Adjacent Dwelling

Householder

PI	ISSUED TO PLANNING	06.01.23
Rev	Date	



OFFICE: 48, 95 WILTON ROAD, LONDON
SW1V 7BZ
07940121222

Job Title
20 Ingleby Road Grays RM16 4RJ

Drawing Title
Proposed Elevations

Scale	1:50 @ A1	Page No.	S06	Rev	P1
Job No.	51-1000-989				

