


01_SITE LOCATION PLAN
1:1000

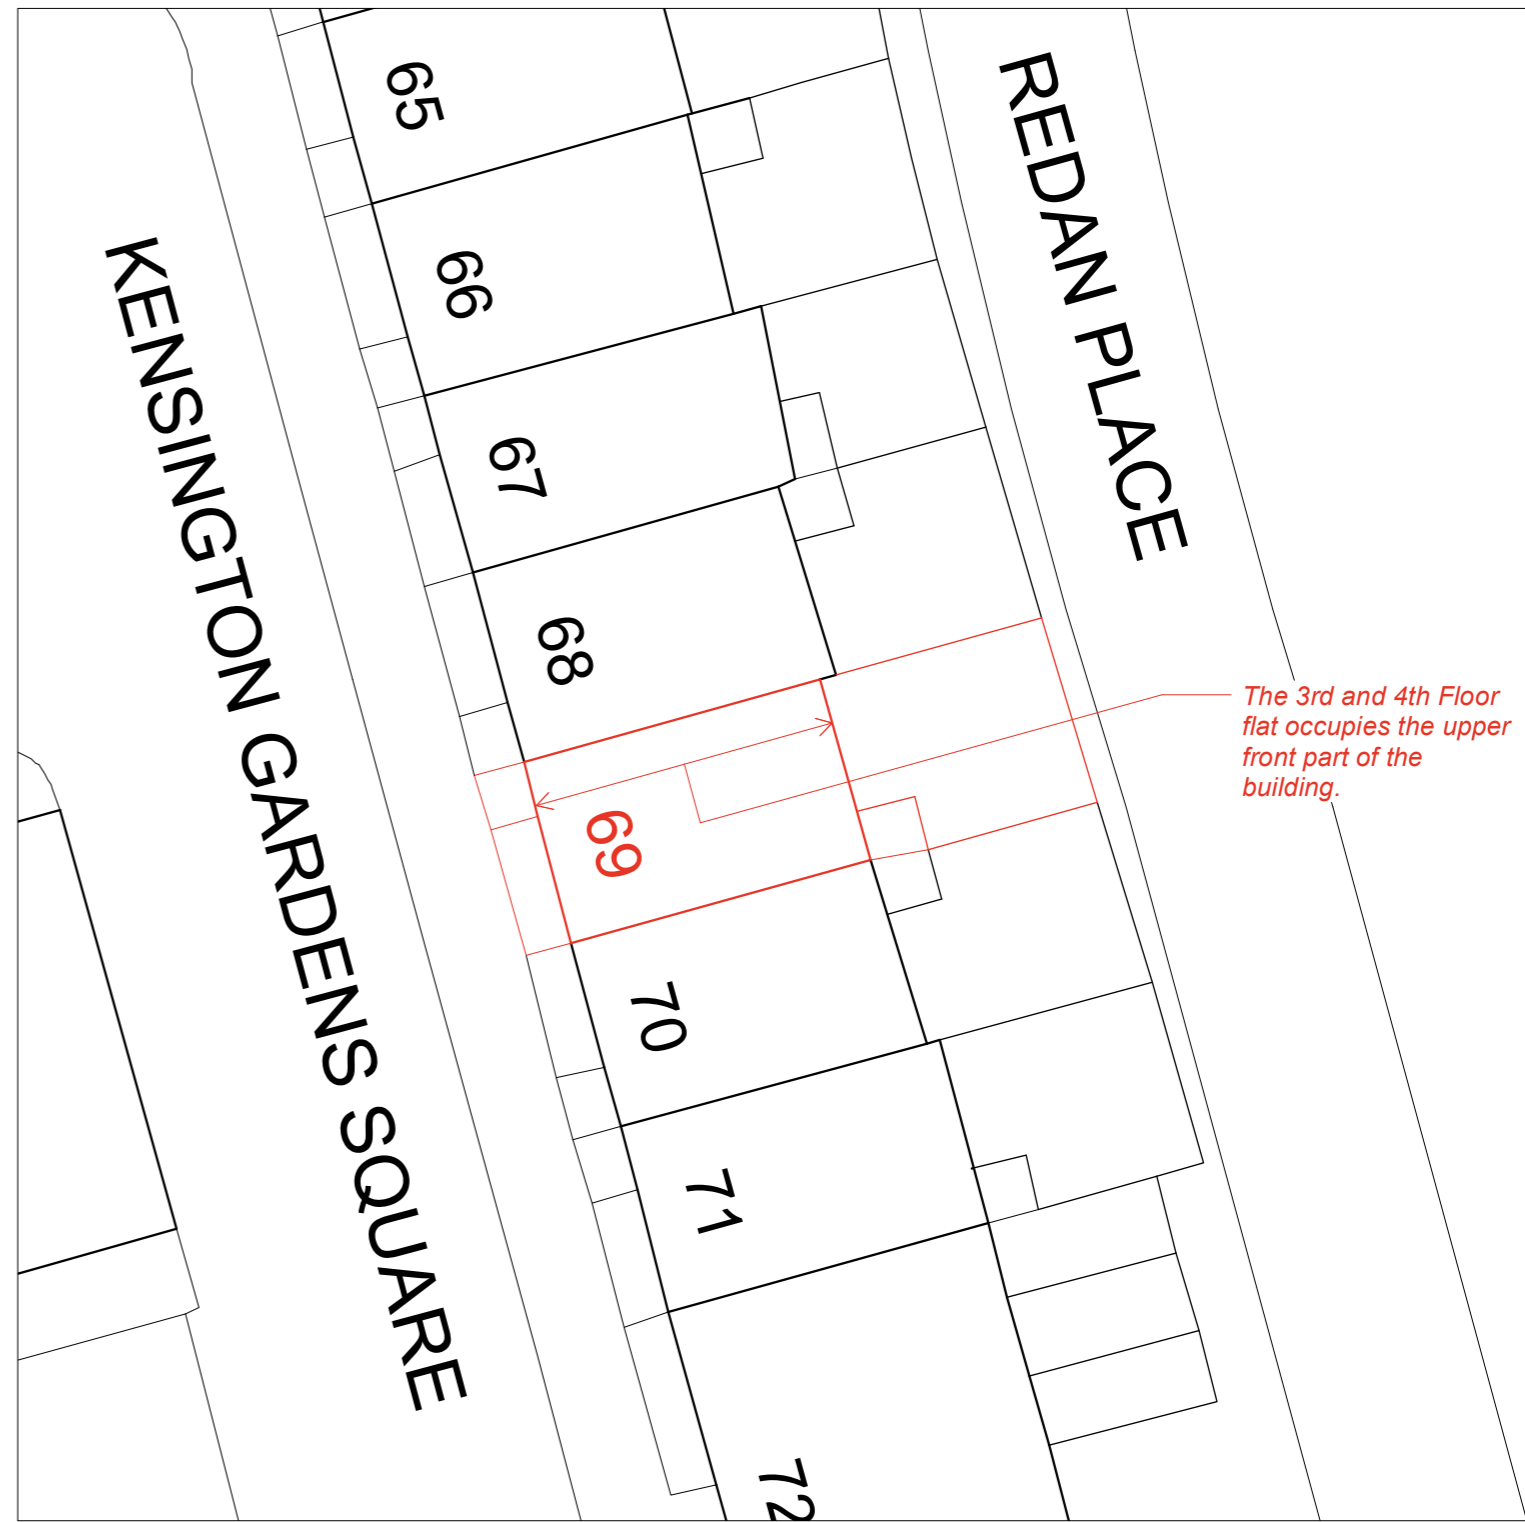

01_SITE PLAN
1:250


NOTES:
© t A Greig Limited- All rights described in Chapter IV of the Copyright, Designs and Patents Act 1988 have been asserted.

This drawing is to be read in conjunction with the specification and all relevant drawings.

Contractor to check all dimensions on site.

Do not scale from this drawing.

t A Greig Limited to be advised of any variation between the drawings and site conditions.

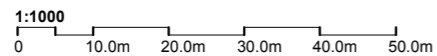


Rev	Date	Description
-	23.01.2024	Listed Building Application

Project Number
922

Client
Westminster Real Estate Investments Ltd.
Description
Internal Refurbishment

Location
69 Kensington Gardens Square
London, W2 4DG

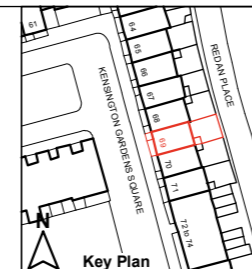

Drawing Title
Location and Site Plans

Drawn
AG
Date
19.01.24

Checked
-
Scale
1:1000@A3

Approved
-
Status
Listed Consent

Drawing Number
922_01

Revision



Architecture + Engineering

10 Edna Street
London
SW11 3DP

020 7228 6236
office@tagreig.co.uk
tagreig.co.uk