

0 10 20 30 40 50 60 70 80 90 100 110 120 130 140 150 mm



Number 14

Number 13

Number 14

Number 13



Key to wall hatching on the plans

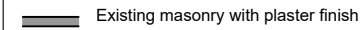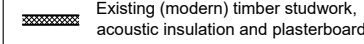-  Existing masonry with plaster finish
-  Existing (modern) timber studwork, acoustic insulation and plasterboard


150mm
140
130
120
110
100
90
80
70
60
50
40
30
20
10
0

Dashed line is the extent of Flat 8 at 4th floor level below

Existing Upper / 5th Floor plan

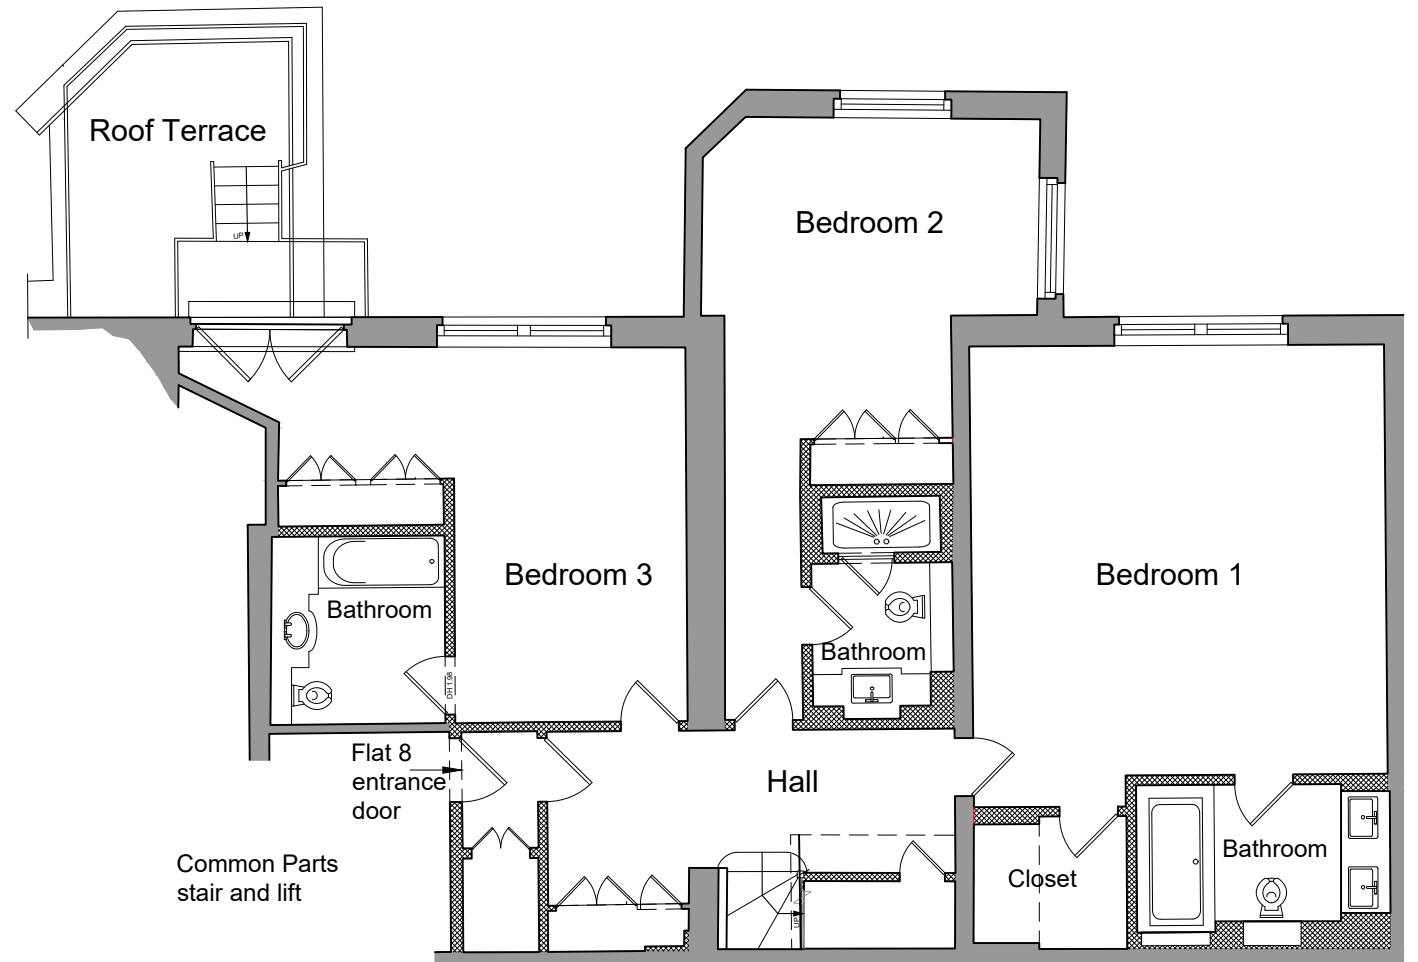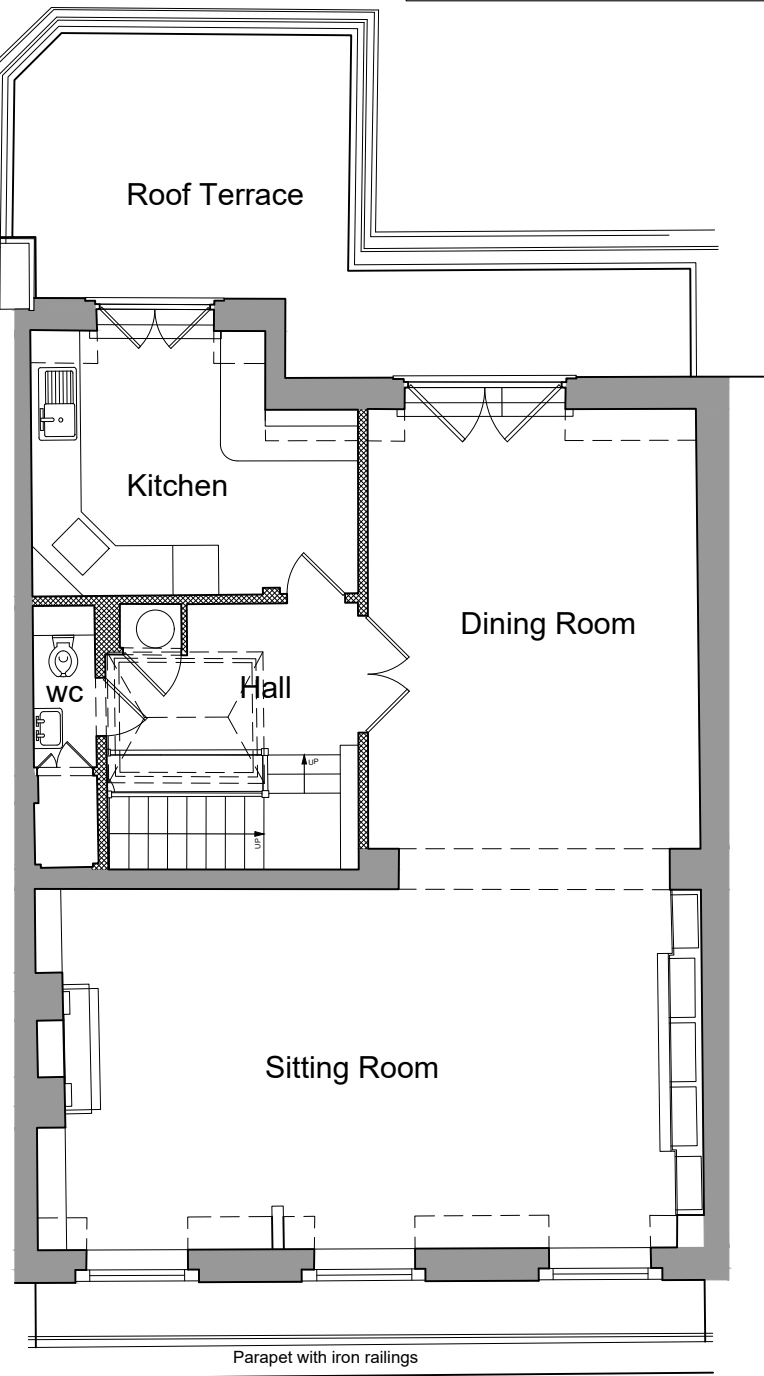

Existing Lower / 4th Floor plan

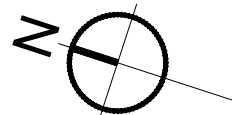

CHECK ALL DIMENSIONS ON SITE DO NOT SCALE OFF DRAWING NOT FOR CONSTRUCTION DRAWING FOR PLANNING PURPOSES ONLY			
REV	DATE	DESCRIPTION	INITIAL
REVISION:			
NOTES:			
CLIENT: Mr G Brett		REVISION:	
DESCRIPTION: Existing lower / 4th and upper / 5th floor plan		NOTES: RATHBONE • MILLER <i>architecture & project management</i> First Floor, 39 High Street, Steyning, West Sussex, BN44 3YE Telephone: 01903 879873	
SCALE: 1:100@ A3	DATE: Feb 2024	DRAWN: PF	PROJECT: Flat 8, 14 Bryanston Square London W1H 2DN
DRAWING NUMBER: 22507 - 104			REVISION:
© Copyright RATHBONE MILLER LIMITED			