


NB


(1) FIGURED DIMENSIONS MUST BE TAKEN IN PREFERENCE TO SCALED DIMENSIONS AND SITE DIMENSIONS ARE TO BE CHECKED BEFORE WORK IS PUT IN HAND.

(2) THIS DRAWING IS THE COPYRIGHT OF MILES & COMPANY CHARTERED SURVEYORS AND MUST NOT BE REPRODUCED OR USED WITHOUT THEIR WRITTEN PERMISSION.

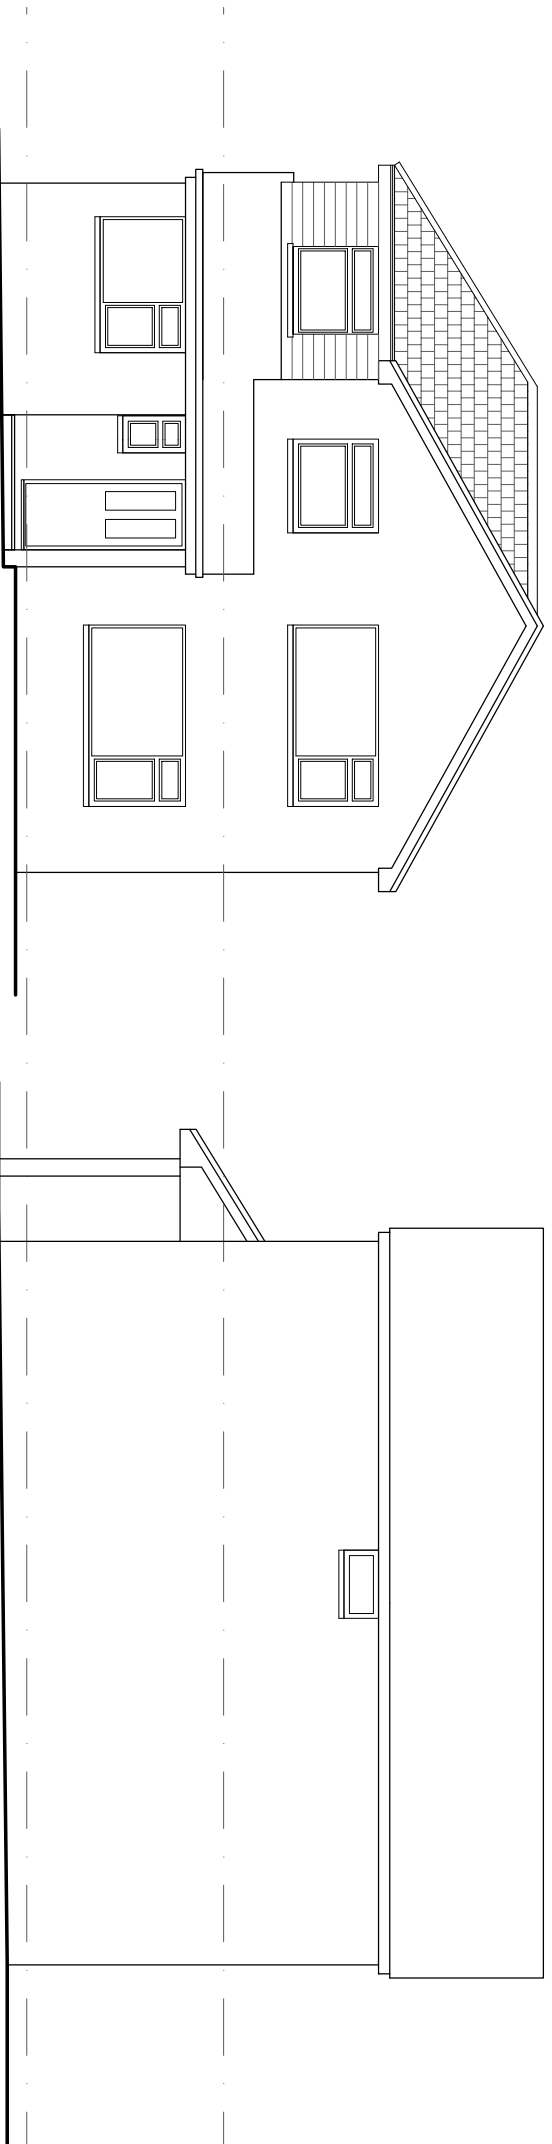

Front Elevation

Side Elevation

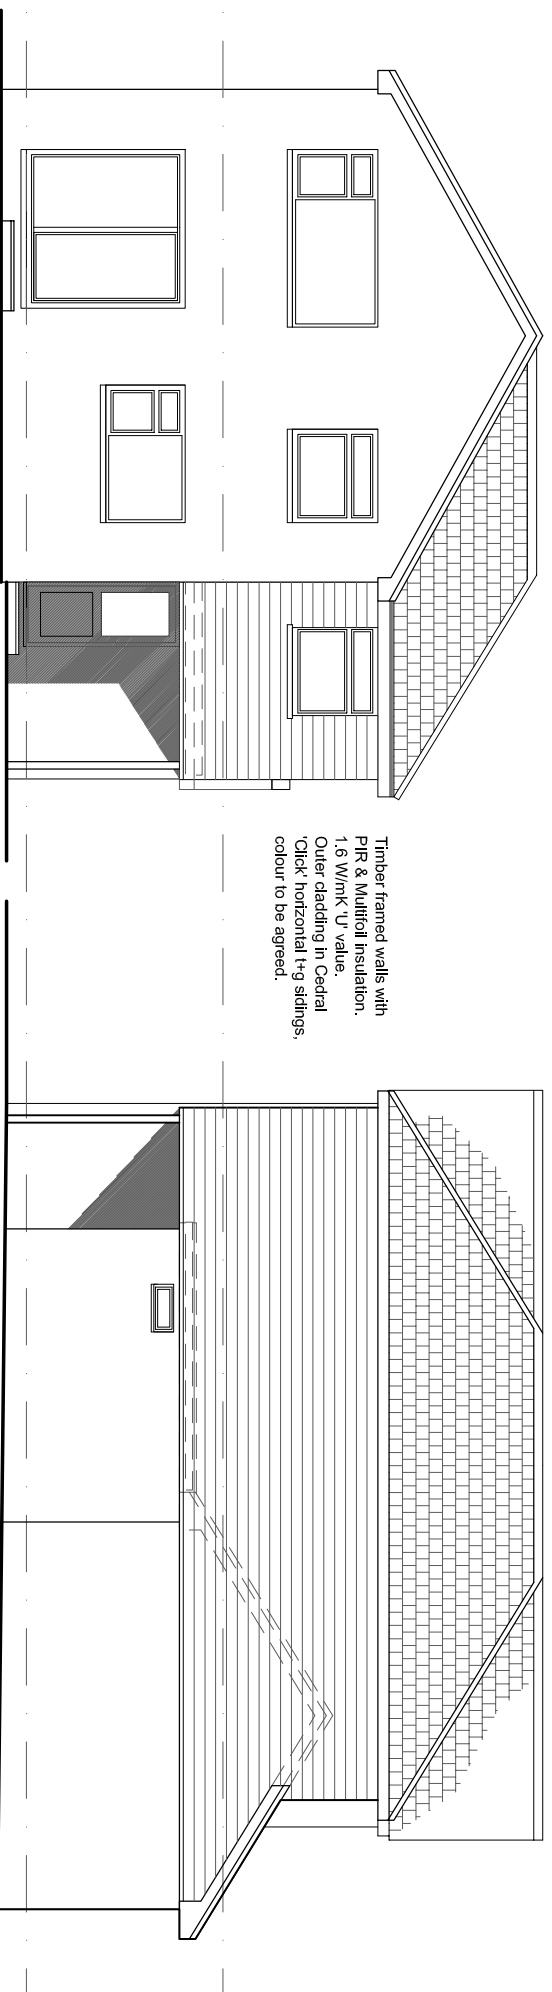

Rear Elevation

Side Elevation

Timber framed walls with PIR & Multifoil insulation. 1.5 W/mK U value.
Outer cladding in Cedar 'Click' horizontal (tg sidings, colour to be agreed.



Rev:-	Description:-	Date:-	Chkd by:-

Project:-
35 Tollerford Road
POOLE
BH17 9AF

Title:-
Elevations As Proposed

Client:-
Mr & Mrs Collins

Scale:-
1:100 @ A3

Drawn By:-	PN	Checked By:-	M&Co.
Date:-	22-2-24	Date:-	
Job No:-	235-35TR	Dwg.No:-	06
		Rev:-	



39 Tollerford Road, POOLE,
Dorset, BH17 9AQ
Tel: 01202 722723 E: office@milesandco.org.uk
www.milesandco.org.uk