


New windows to match existing - min. 1.4 W/mK 'U' value.

Timber framed walls with PIR & Multifoil insulation. 1.6 W/mK 'U' value. Outer cladding in Central 'Click' horizontal 1+g slidings, colour to be agreed.

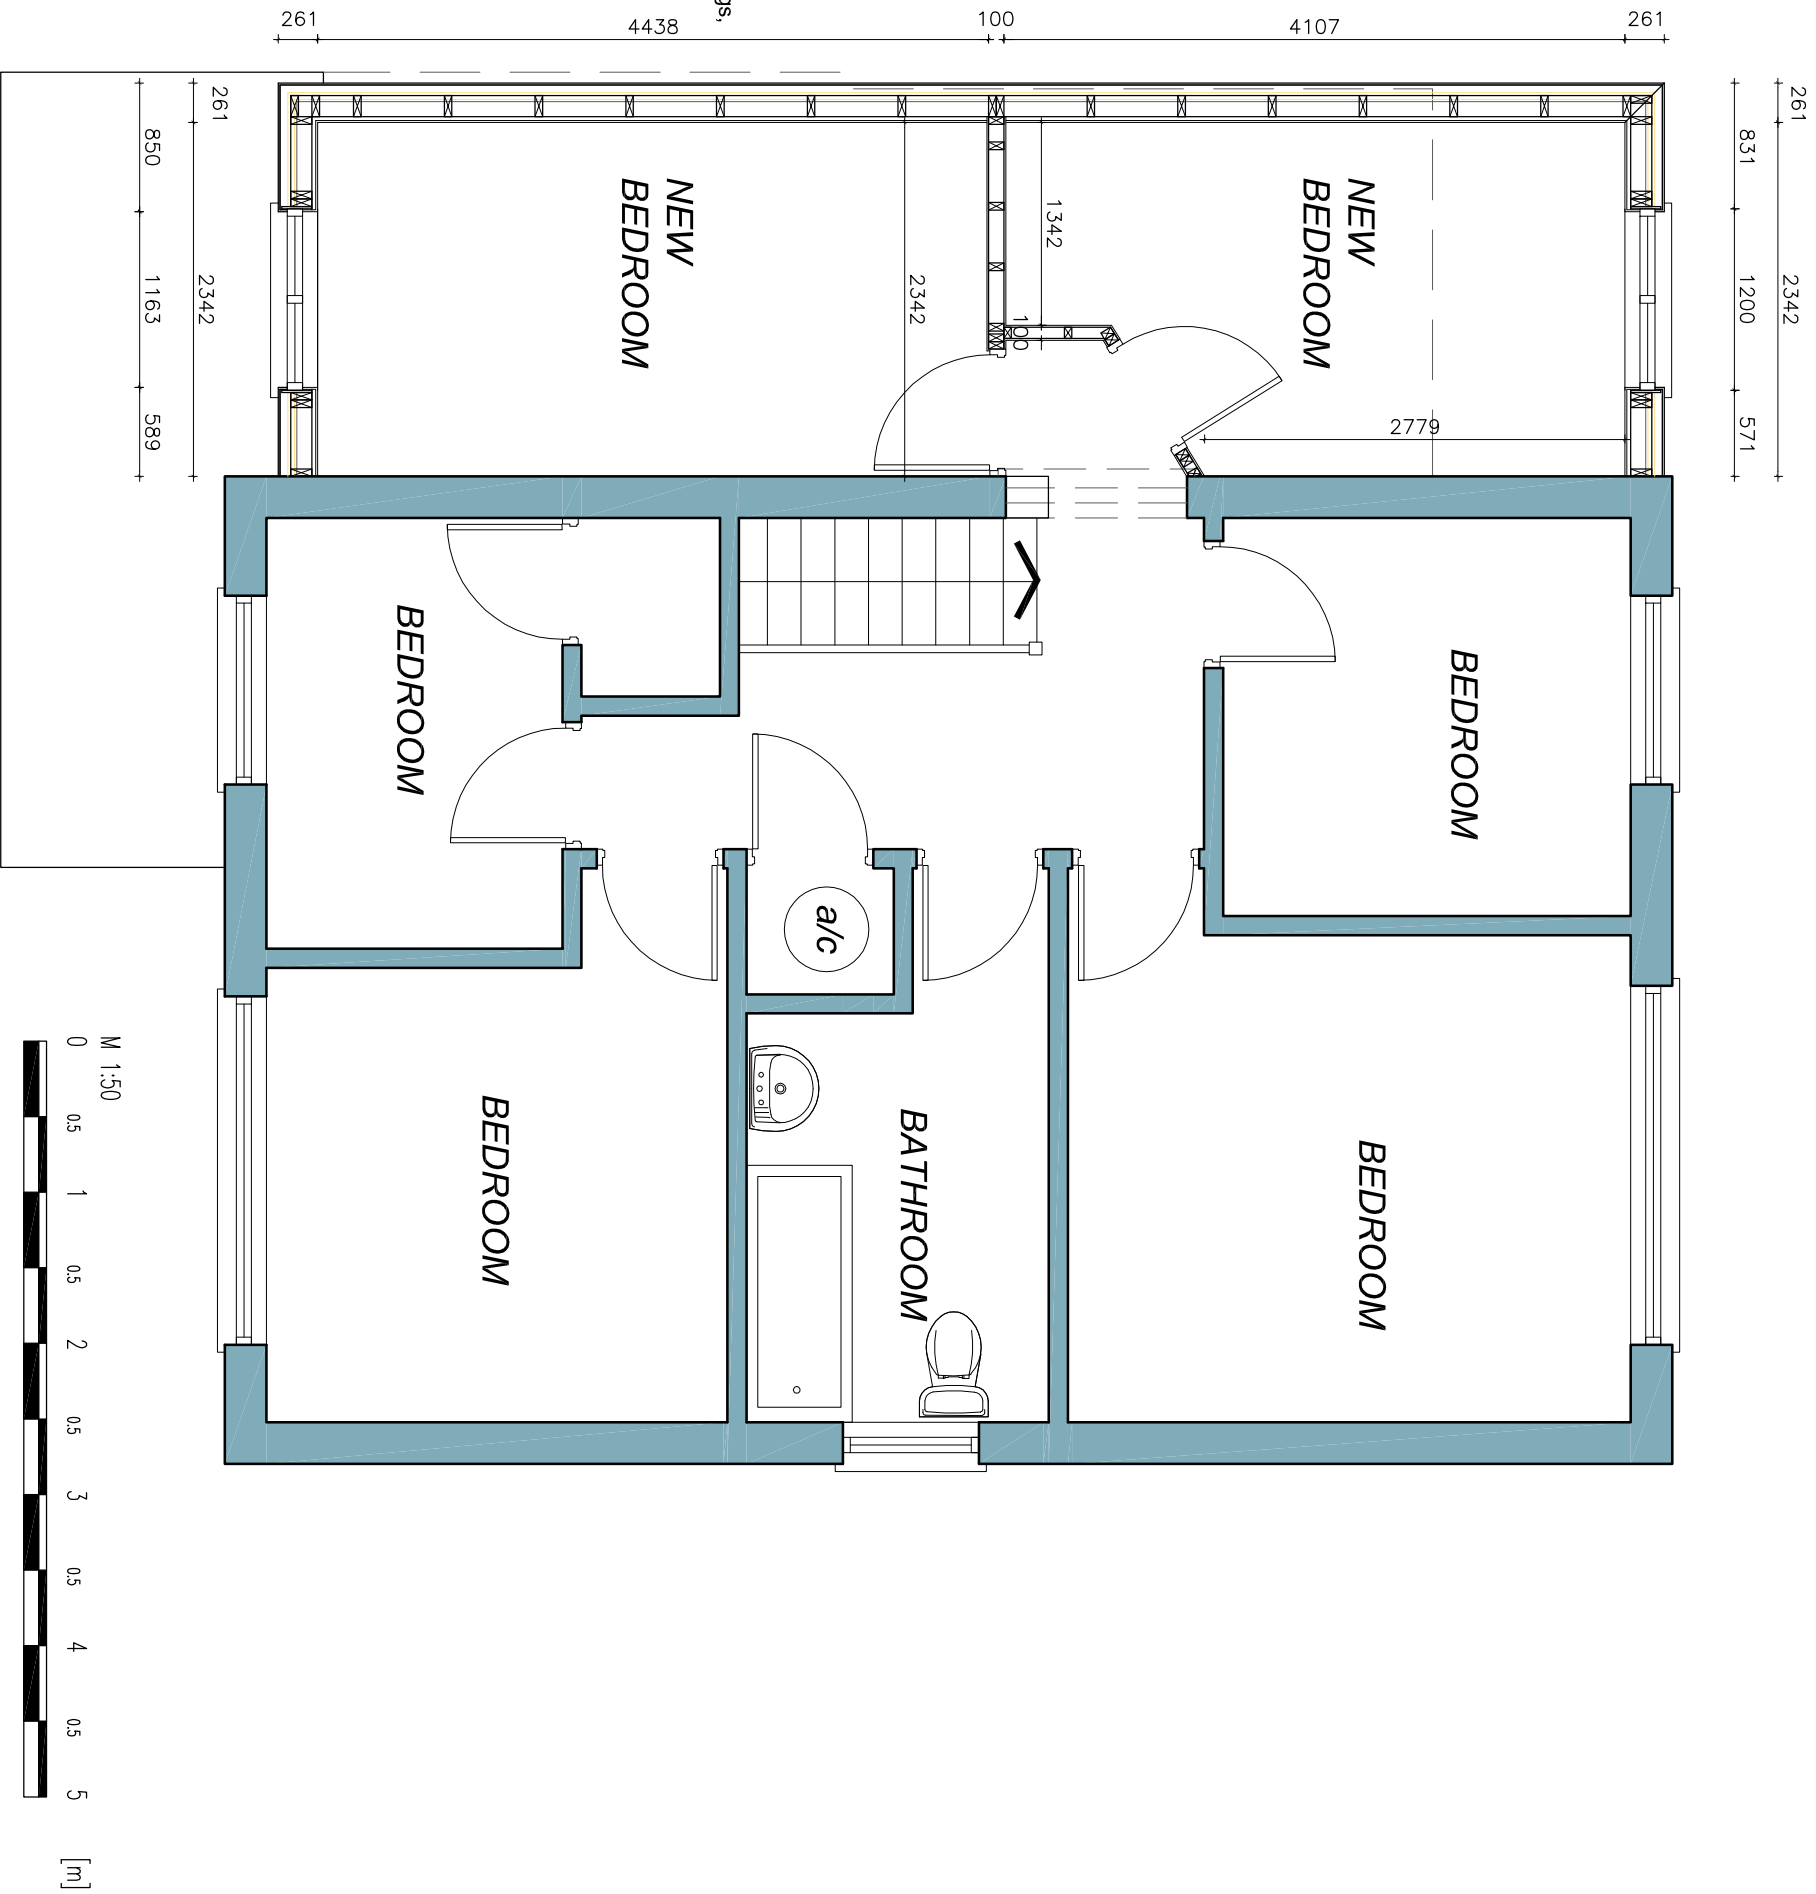

NB
 (1) FIGURED DIMENSIONS MUST BE TAKEN IN PREFERENCE TO SCALED DIMENSIONS AND SITE DIMENSIONS ARE TO BE CHECKED BEFORE WORK IS PUT IN HAND.
 (2) THIS DRAWING IS THE COPYRIGHT OF MILES & COMPANY CHARTERED SURVEYORS AND MUST NOT BE REPRODUCED OR USED WITHOUT THEIR WRITTEN PERMISSION.

Rev:-	Description:-	Date:-	Chkd by:-

Project:-
 35 Tollerford Road
 POOLE
 BH17 9AF

Title:-
 Proposed First Floor Plan

Client:-
 Mr & Mrs Collins

Scale:-
 1:50 @ A3

Drawn By:-	PN	Checked By:-	M&Co.
Date:-	22-2-24	Date:-	

Job No:-
 235-35TR

Drg.No:-
 05

Rev:-



39 Tollerford Road, POOLE,
 Dorset, BH17 9AQ
 Tel: 01202 722723 E: office@milesandco.org.uk
 www.milesandco.org.uk