





EXISTING EAST ELEVATION
Scale 1:100

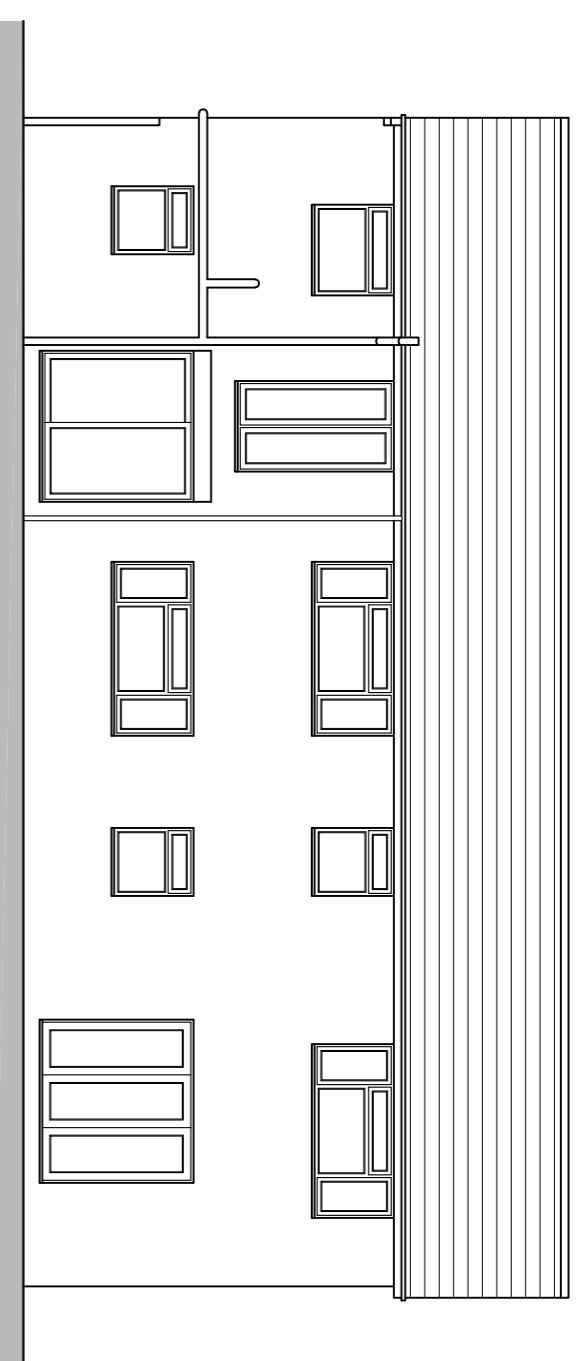




EXISTING SOUTH ELEVATION
Scale 1:100

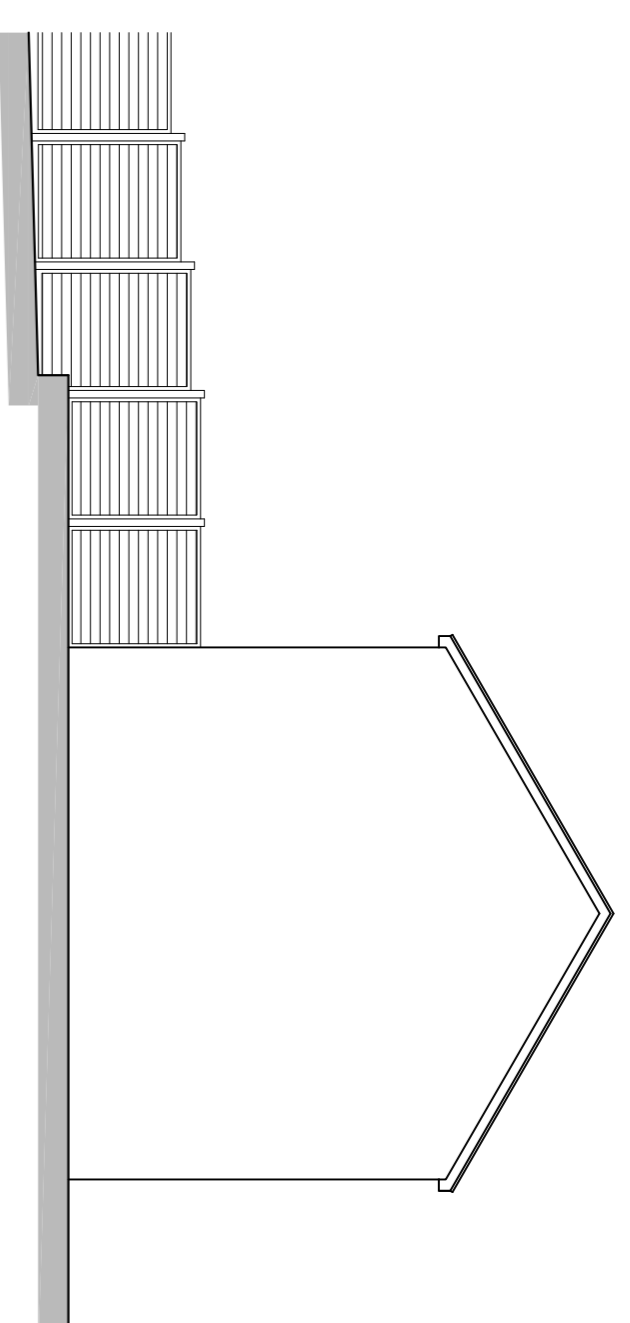



EXISTING WEST ELEVATION
Scale 1:100

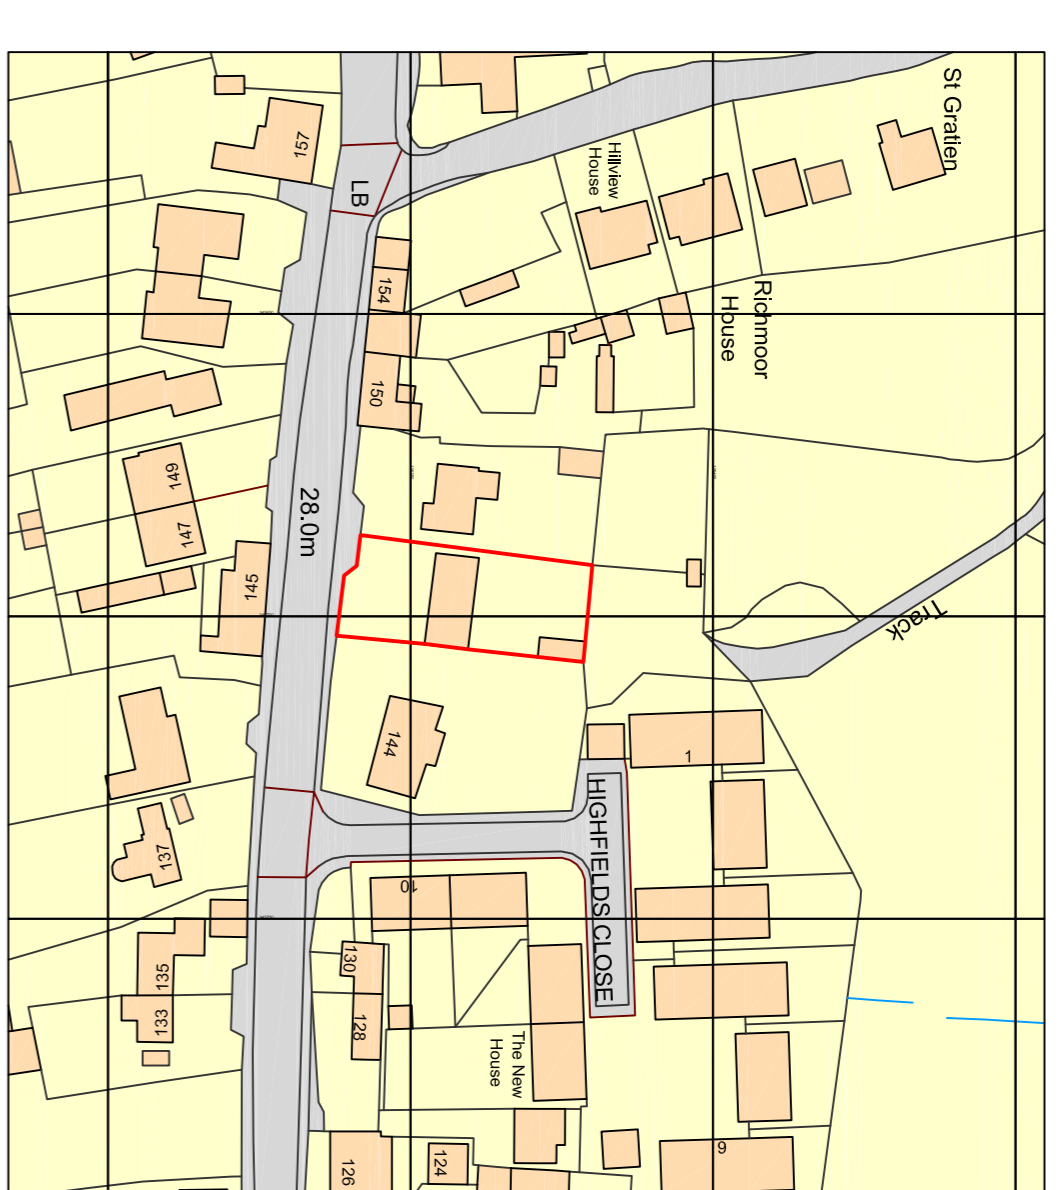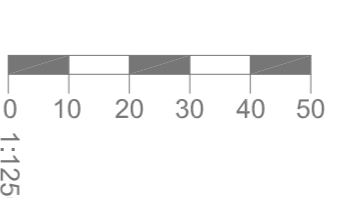


Ordnance Survey, © Crown Copyright 2023. All rights reserved. Licence number: 100028332
SITE LOCATION PLAN
Scale 1:1250

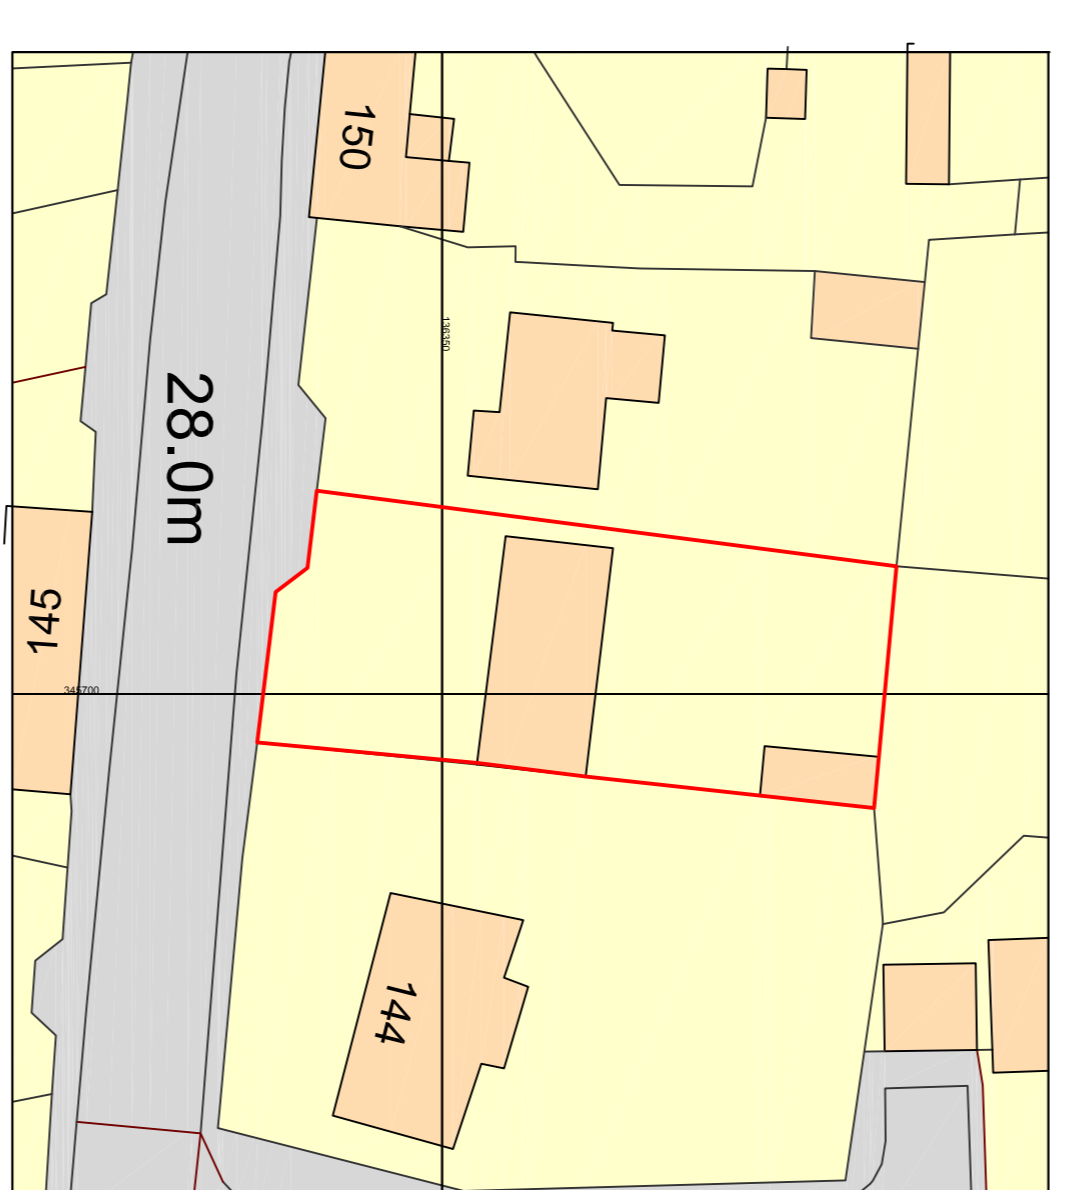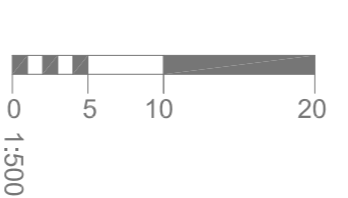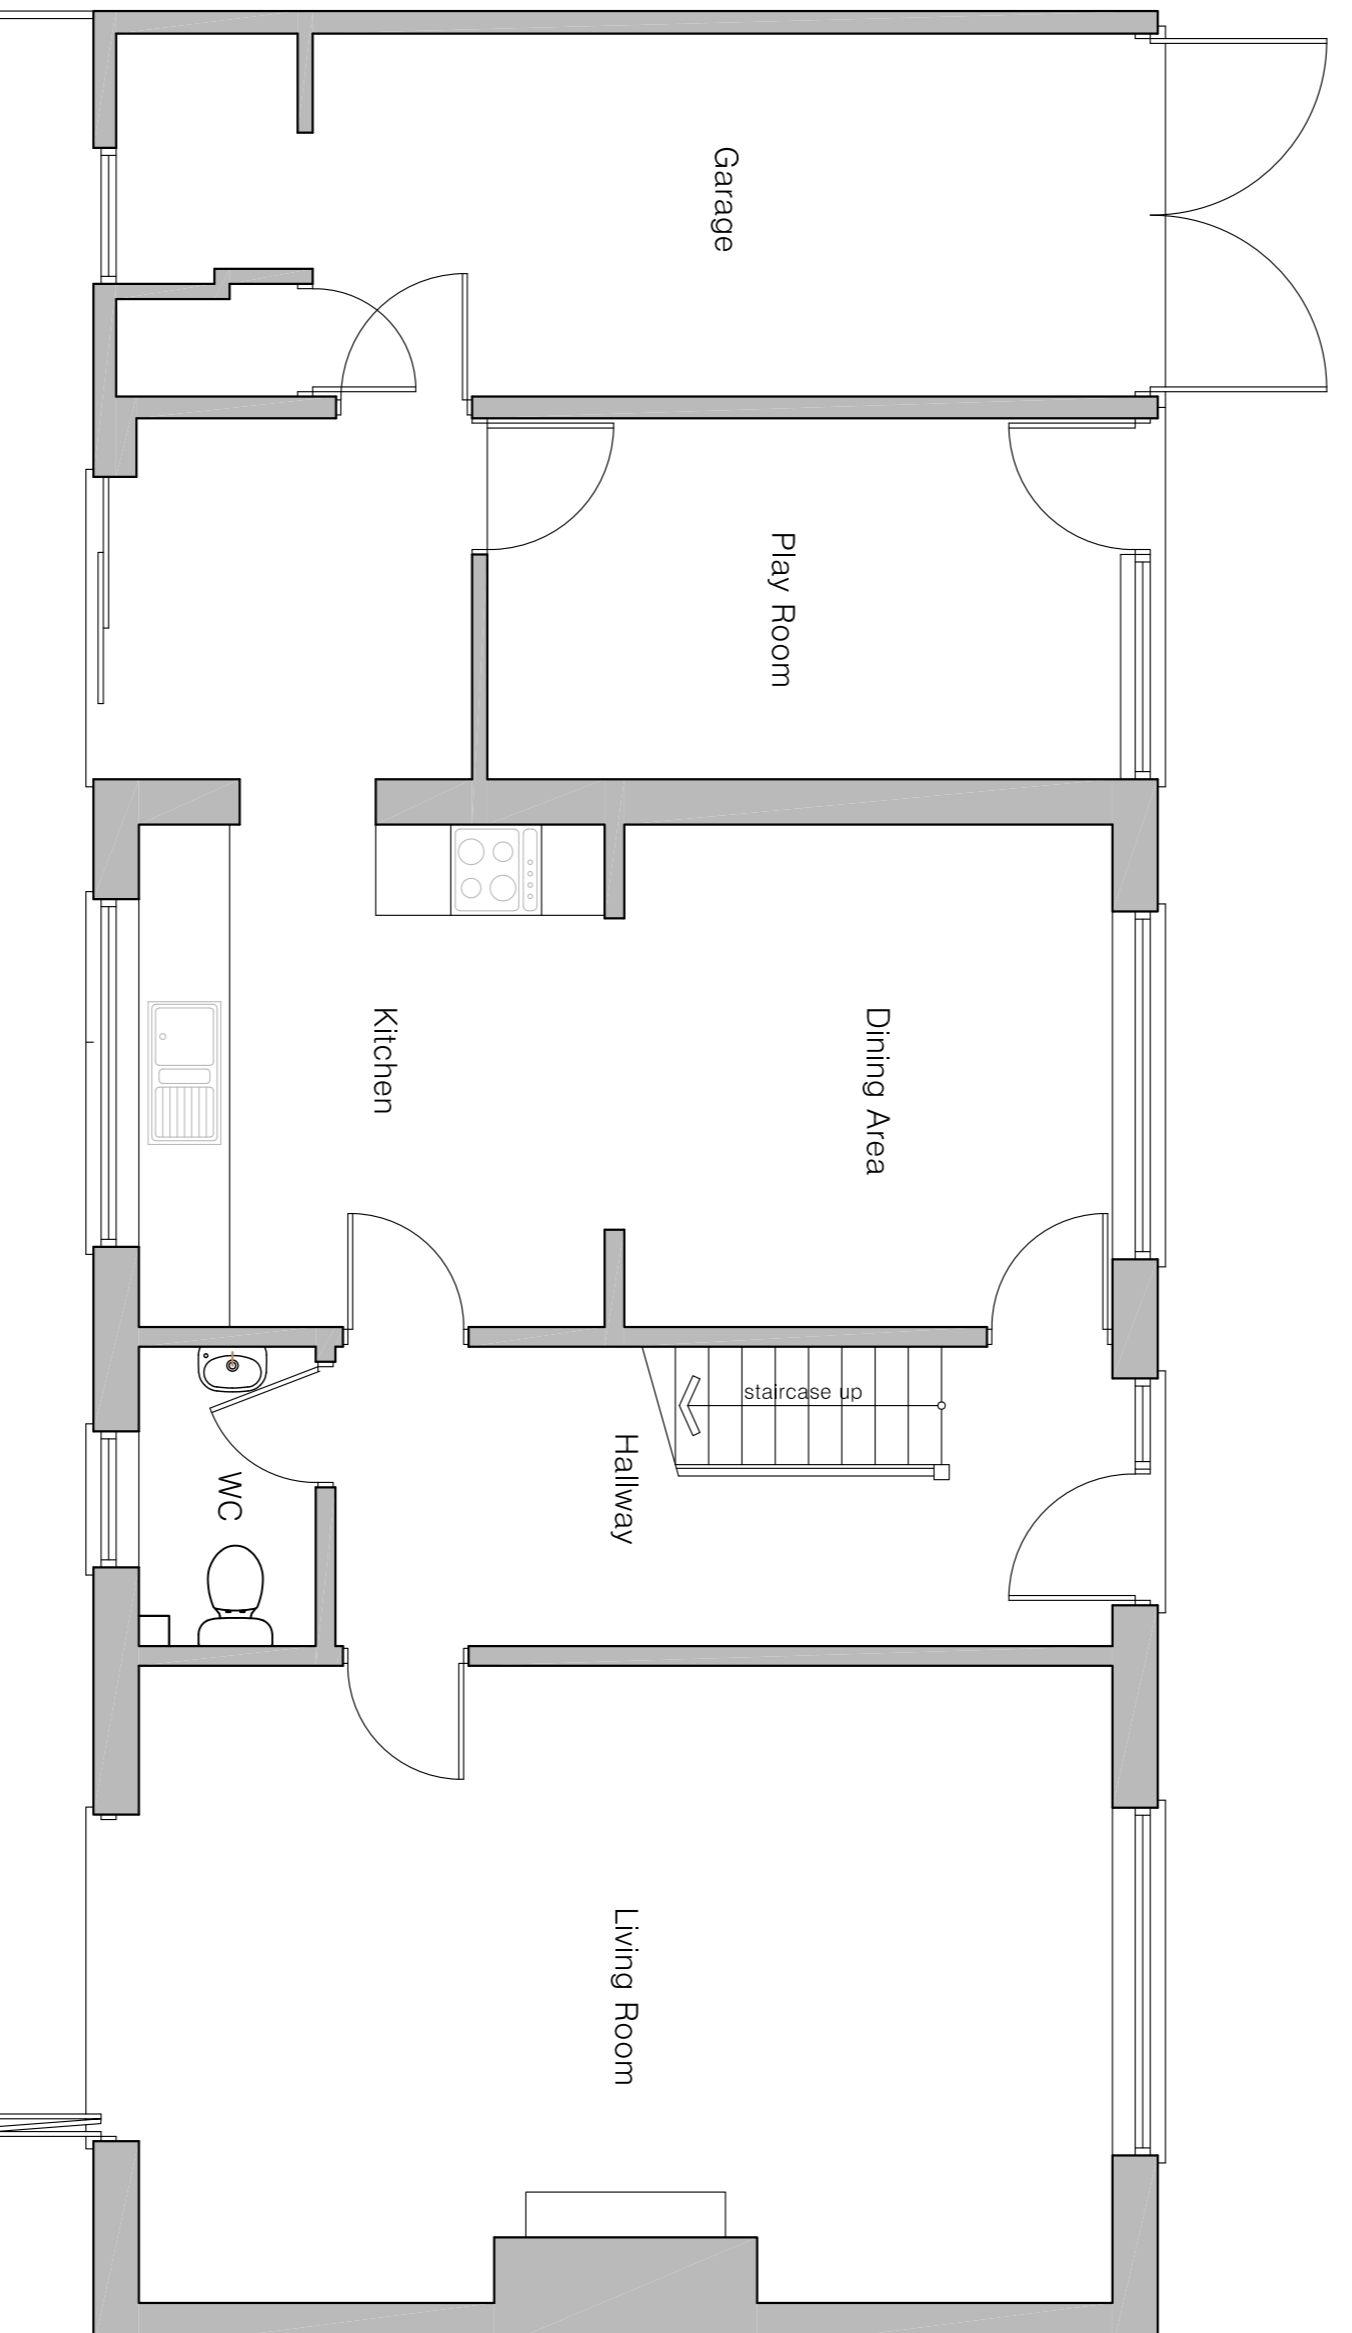

EXISTING BLOCK PLAN
Scale 1:500

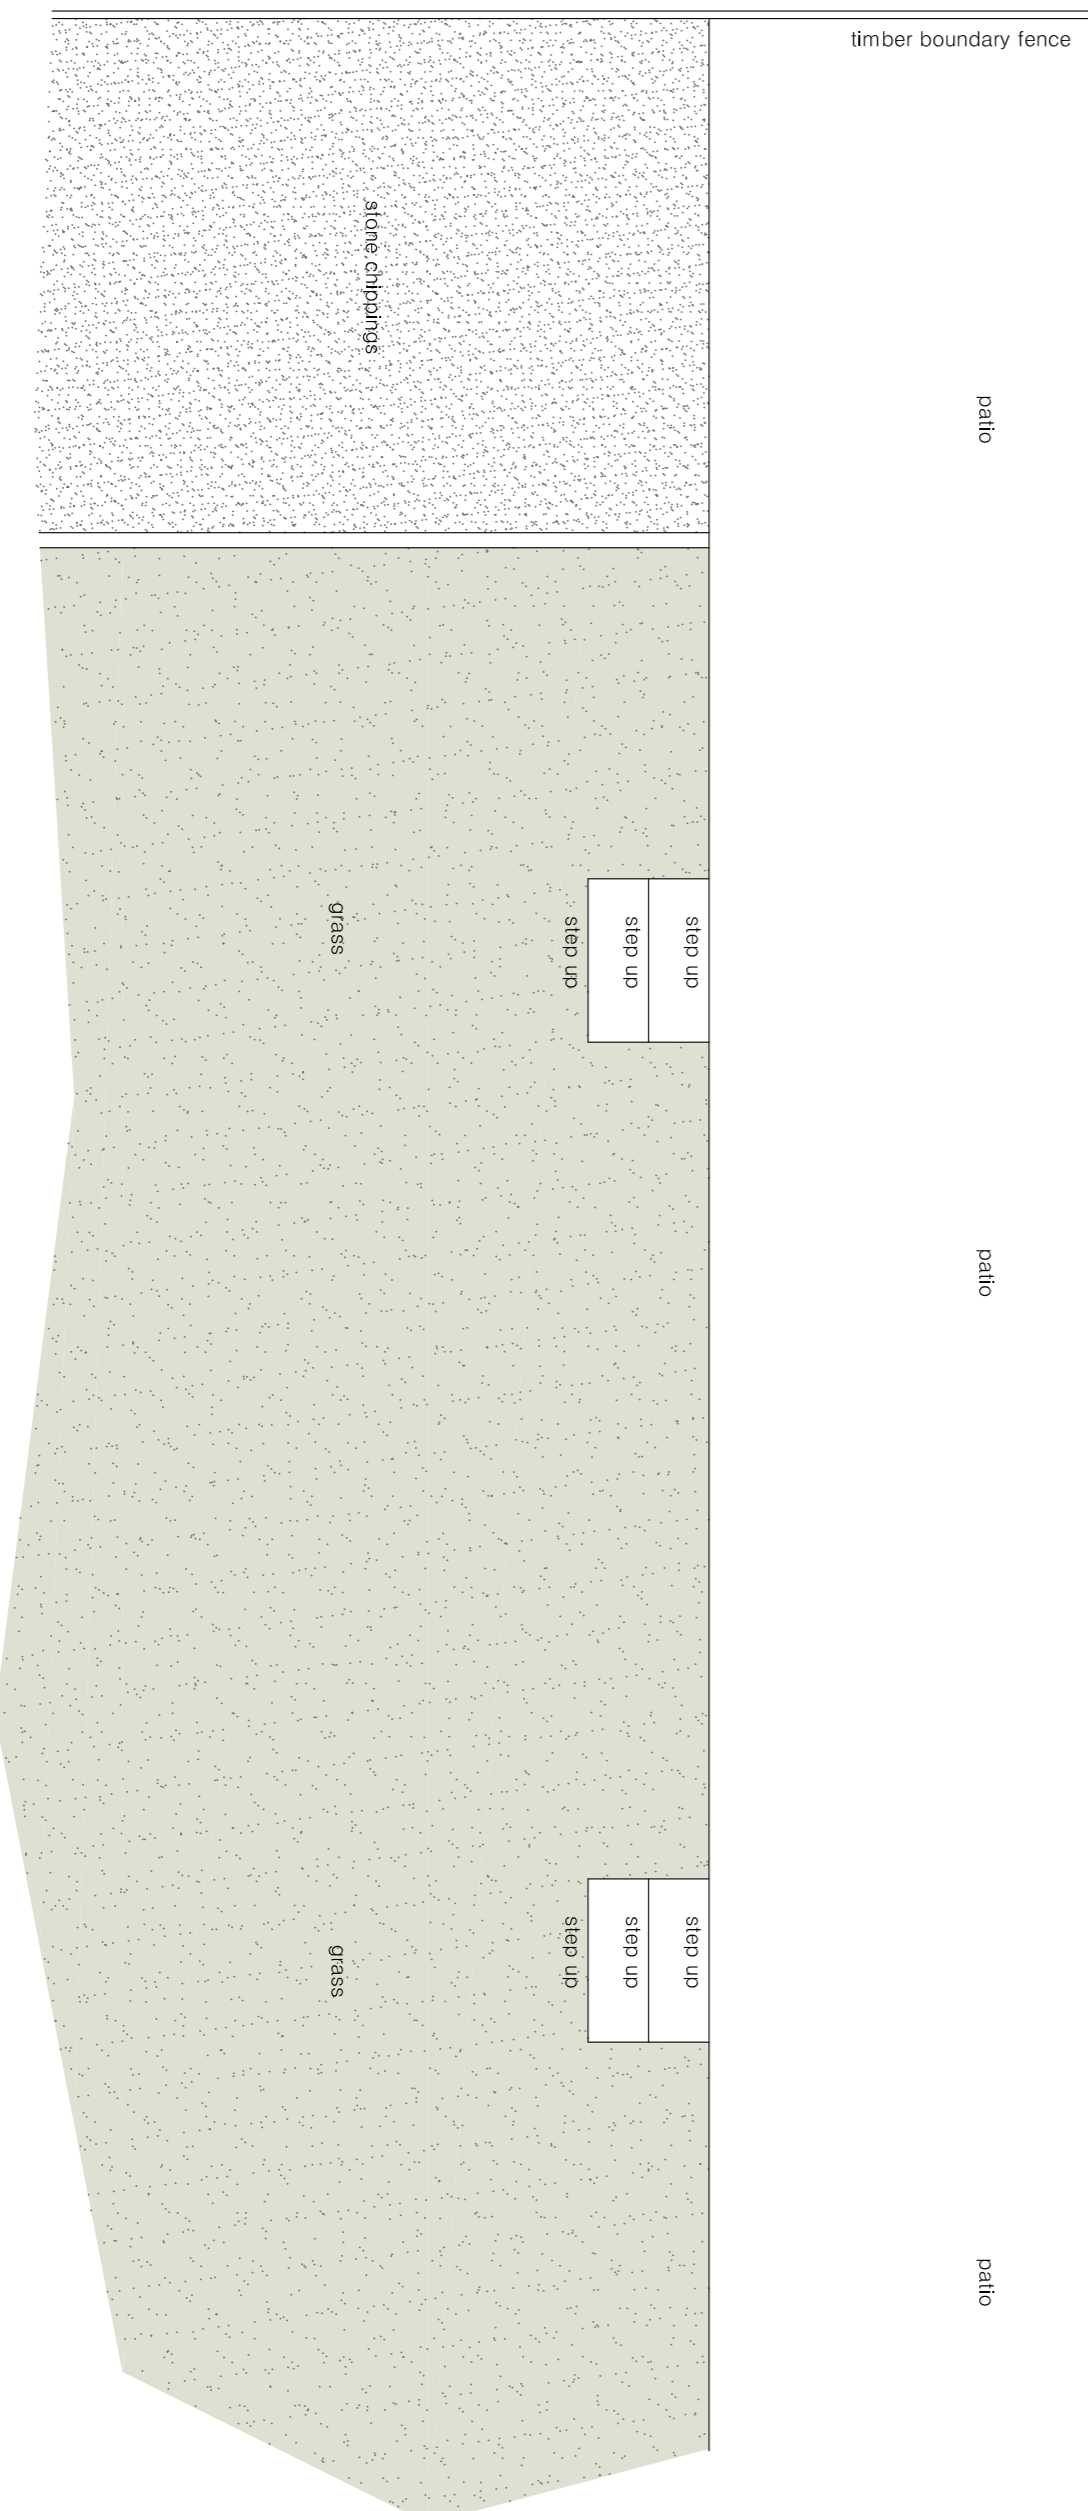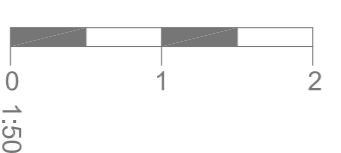

EXISTING GROUND FLOOR PLAN
Scale 1:50

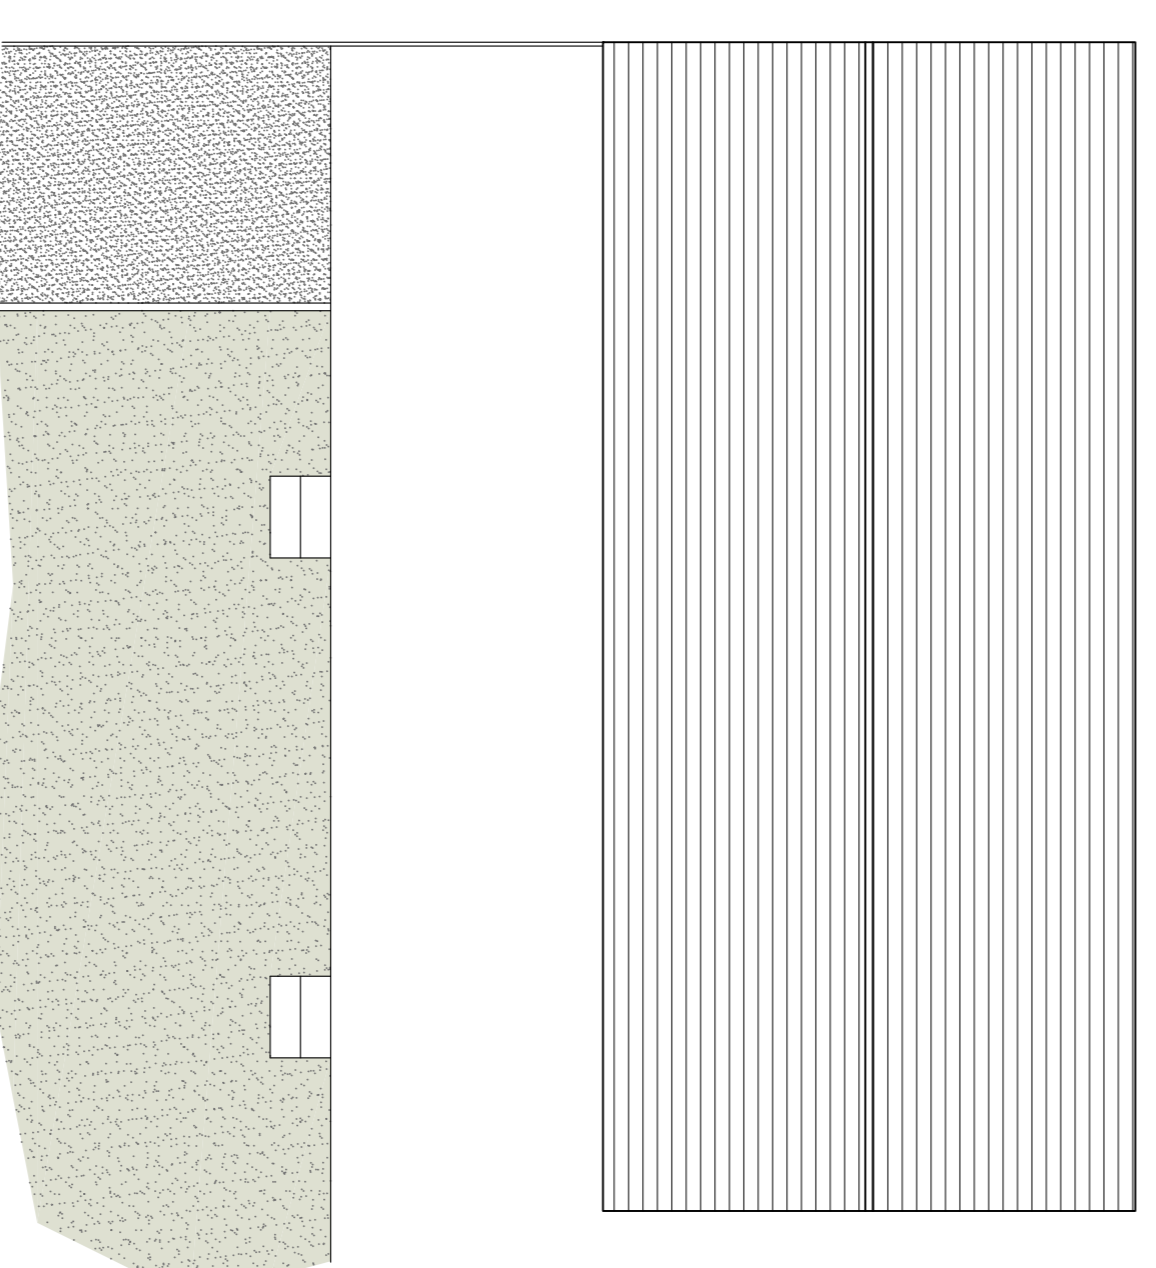

EXISTING ROOF PLAN
Scale 1:100

TOR ARCHITECTURAL SERVICES

CHRIS JONES ~ chris@cajones.co.uk
www.cajones.co.uk

Client
Mr and Mrs Lovridge

Project
Proposed single storey extension to rear

Project Address
146 High Street,
Walton,
BA16 9QX

Date	Scale	Revision
January 2024	As Shown	
Drawing number / Details		
001	EXISTING PLANS	