




PROPOSED GENERAL ARRANGEMENT - FIRST FLOOR
SCALE 1:50

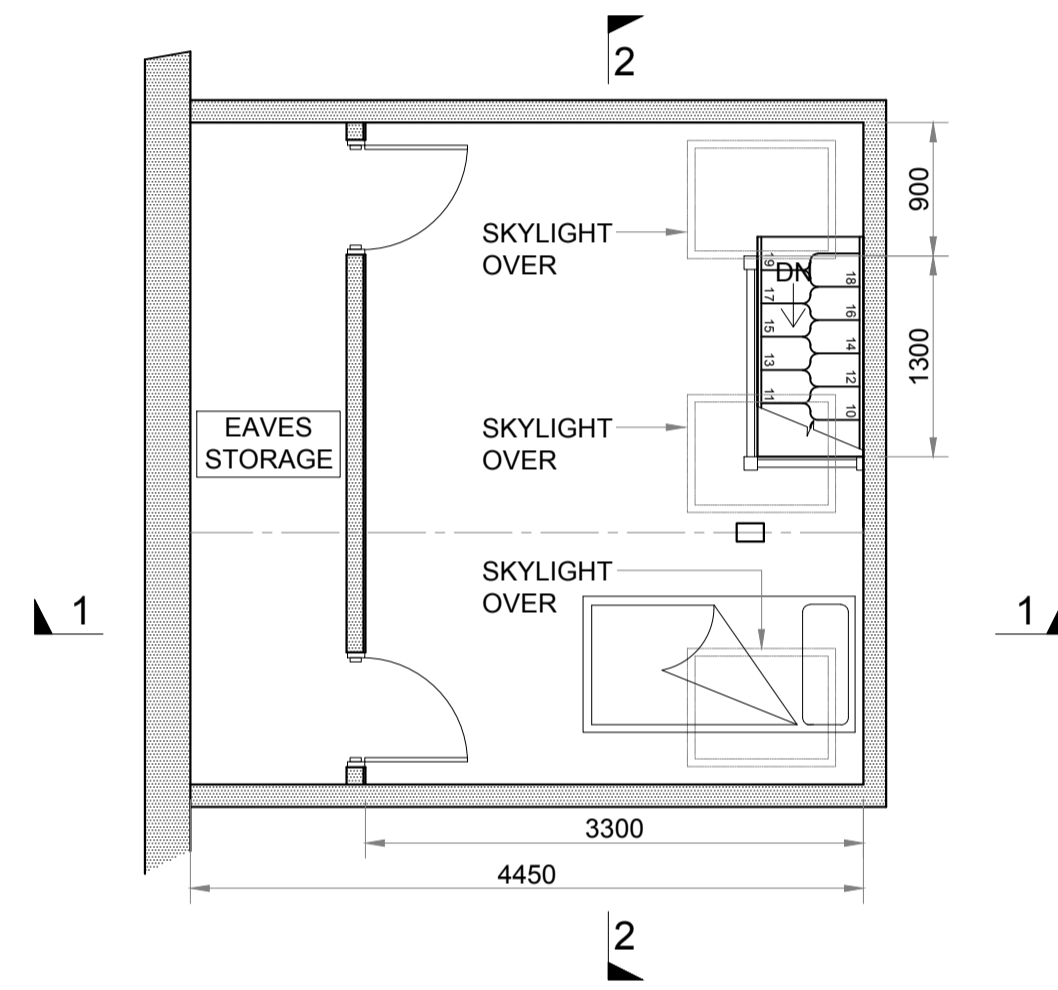


PROPOSED LOFT GENERAL ARRANGEMENT
SCALE 1:50

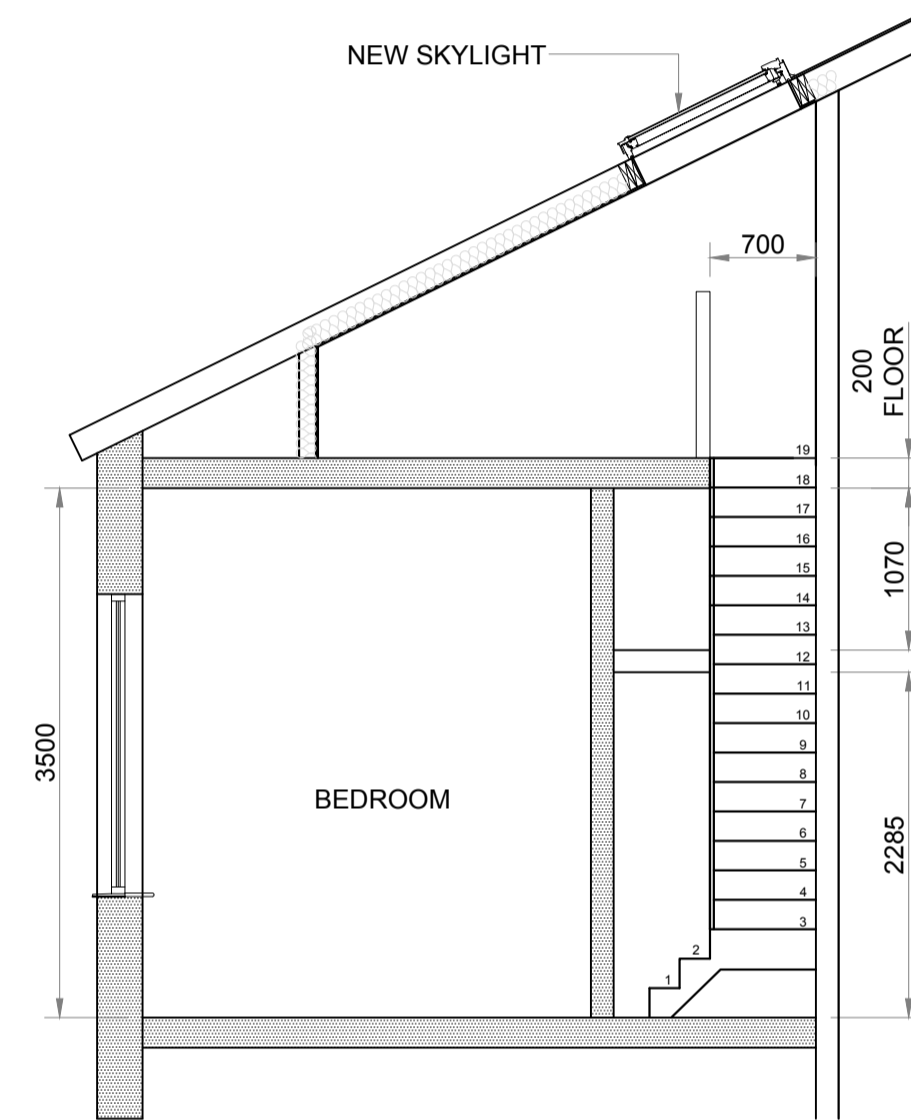

SECTION 1-1
SCALE 1:50

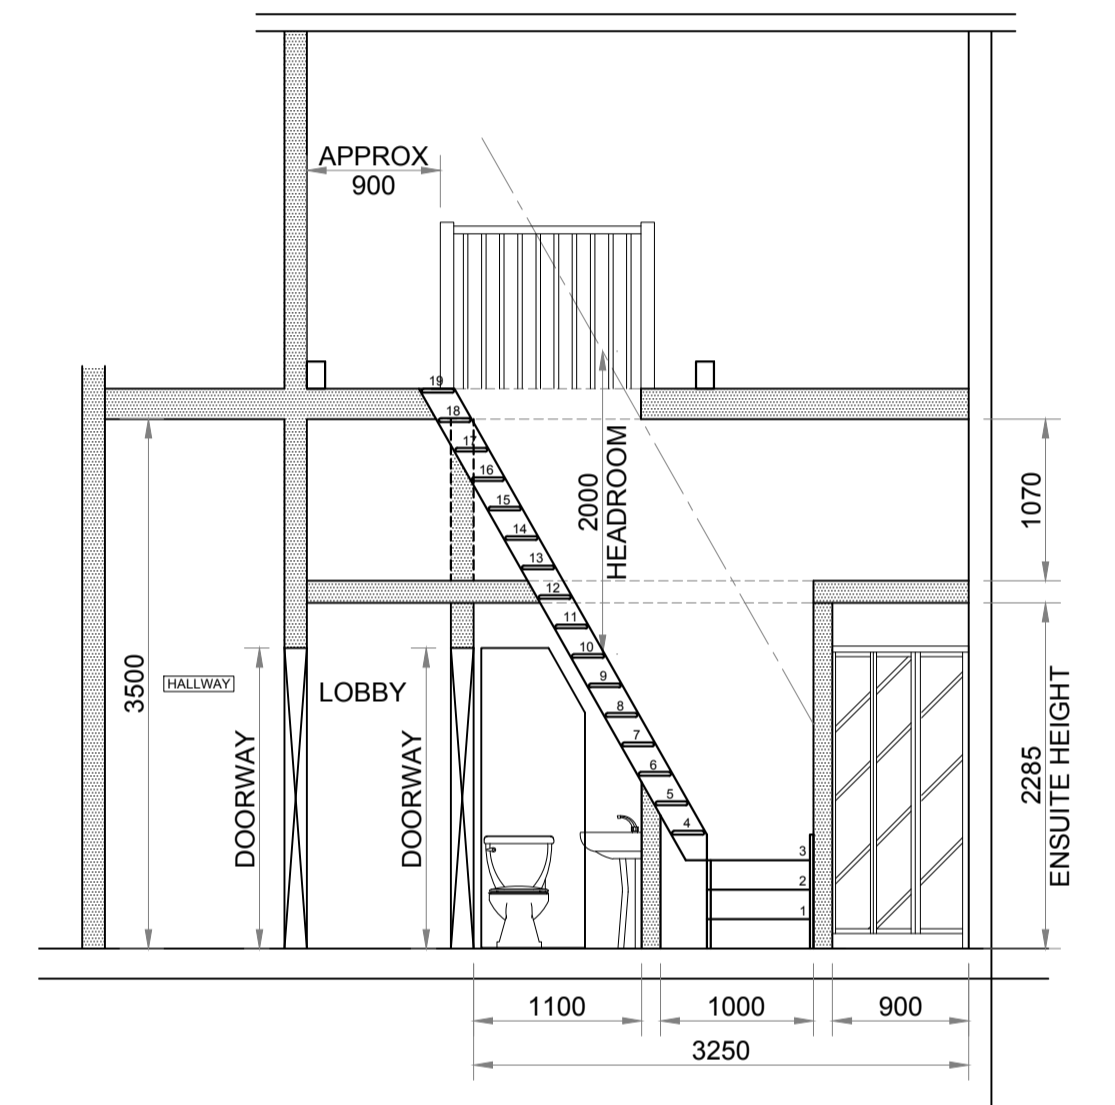

SECTION 1-1
SCALE 1:50

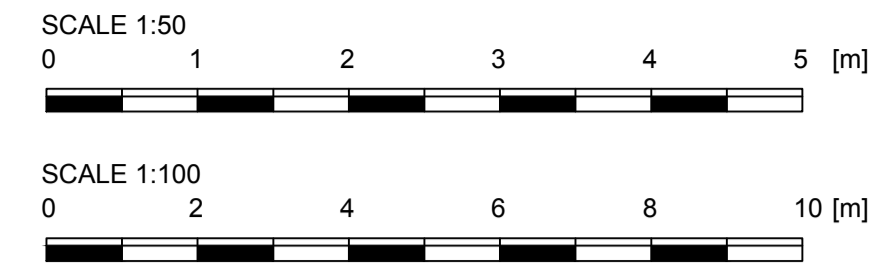

NOTES AND REVISIONS
ALL DIMENSIONS SHOWN ARE APPROXIMATE AND WILL VARY DEPENDANT ON CONSTRUCTION DETAILS AND ACTUAL MATERIALS SHOWN. DIMENSIONS SHOWN ARE FOR PLANNING PURPOSES ONLY AND ARE NOT TO BE USED FOR ORDER OF DIMENSION CRITICAL FIXTURES AND FITTINGS. ALL DIMENSIONS SHOULD BE CHECKED ON SITE.



SIDE ELEVATION - PROPOSED
SCALE 1:100



FRONT ELEVATION - PROPOSED
NO CHANGE
SCALE 1:100


REV	DATE	REMARKS
PLANNING		
PROPOSED GENERAL ARRANGEMENT		
PROJECT		
SINGLE STOREY SIDE EXTENSION		

©THE COPYRIGHT OF THIS DOCUMENT REMAINS WITH RP PROJECTS LTD

- ALL NEW WORKS TO COMPLY WITH BUILDING REGULATIONS.
- ALL WORK TO BE CARRIED OUT & SUPERVISED BY COMPETENT PERSONS.
- ALL DIMENSIONS IN MM AND TO BE CHECKED ON SITE PRIOR TO COMMENCEMENT OF WORKS.
- EXISTING BOUNDARY LINES TO BE CONFIRMED ON SITE PRIOR TO COMMENCEMENT OF WORKS. CLIENT TO SERVE PARTY WALL ACT NOTICE BEFORE COMMENCEMENT.
- ALL EXISTING FOUNDATIONS, WALLS, BEAMS, FLOORS, ROOF ETC ASSOCIATED WITH THE NEW CONSTRUCTION WORKS TO BE EXPOSED AND INSPECTED PRIOR TO COMMENCEMENT ALL TO THE SATISFACTION OF THE LOCAL BUILDING AUTHORITY.
- # STRUCTURAL ENGINEERS DESIGN RELATIVE TO STRUCTURAL ELEMENTS. CONTRADICTS ARCHITECTS DRAWING & SPEC ENGINEERS DESIGN PREVAILS.
- ALL MATERIALS TO MATCH EXISTING UNLESS OTHERWISE STATED.

DATE	09/02/24	SCALE	1:50 UNO
DRAWING No.	0224 - 03	REVISION	-

CLIENT: MR & MRS MCCLELLAND, FLAT 3, WESTMINSTER HOUSE, 20A HIGH STREET, TRING, HP23 5AH

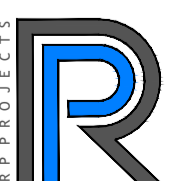PROJECTS 

enquiries: info@rpprojects.co.uk