




PROPOSED SITE PLAN  
SCALE 1:200  
0 1 2 3 4 5m



EXISTING SITE PLAN  
SCALE 1:200  
0 1 2 3 4 5m

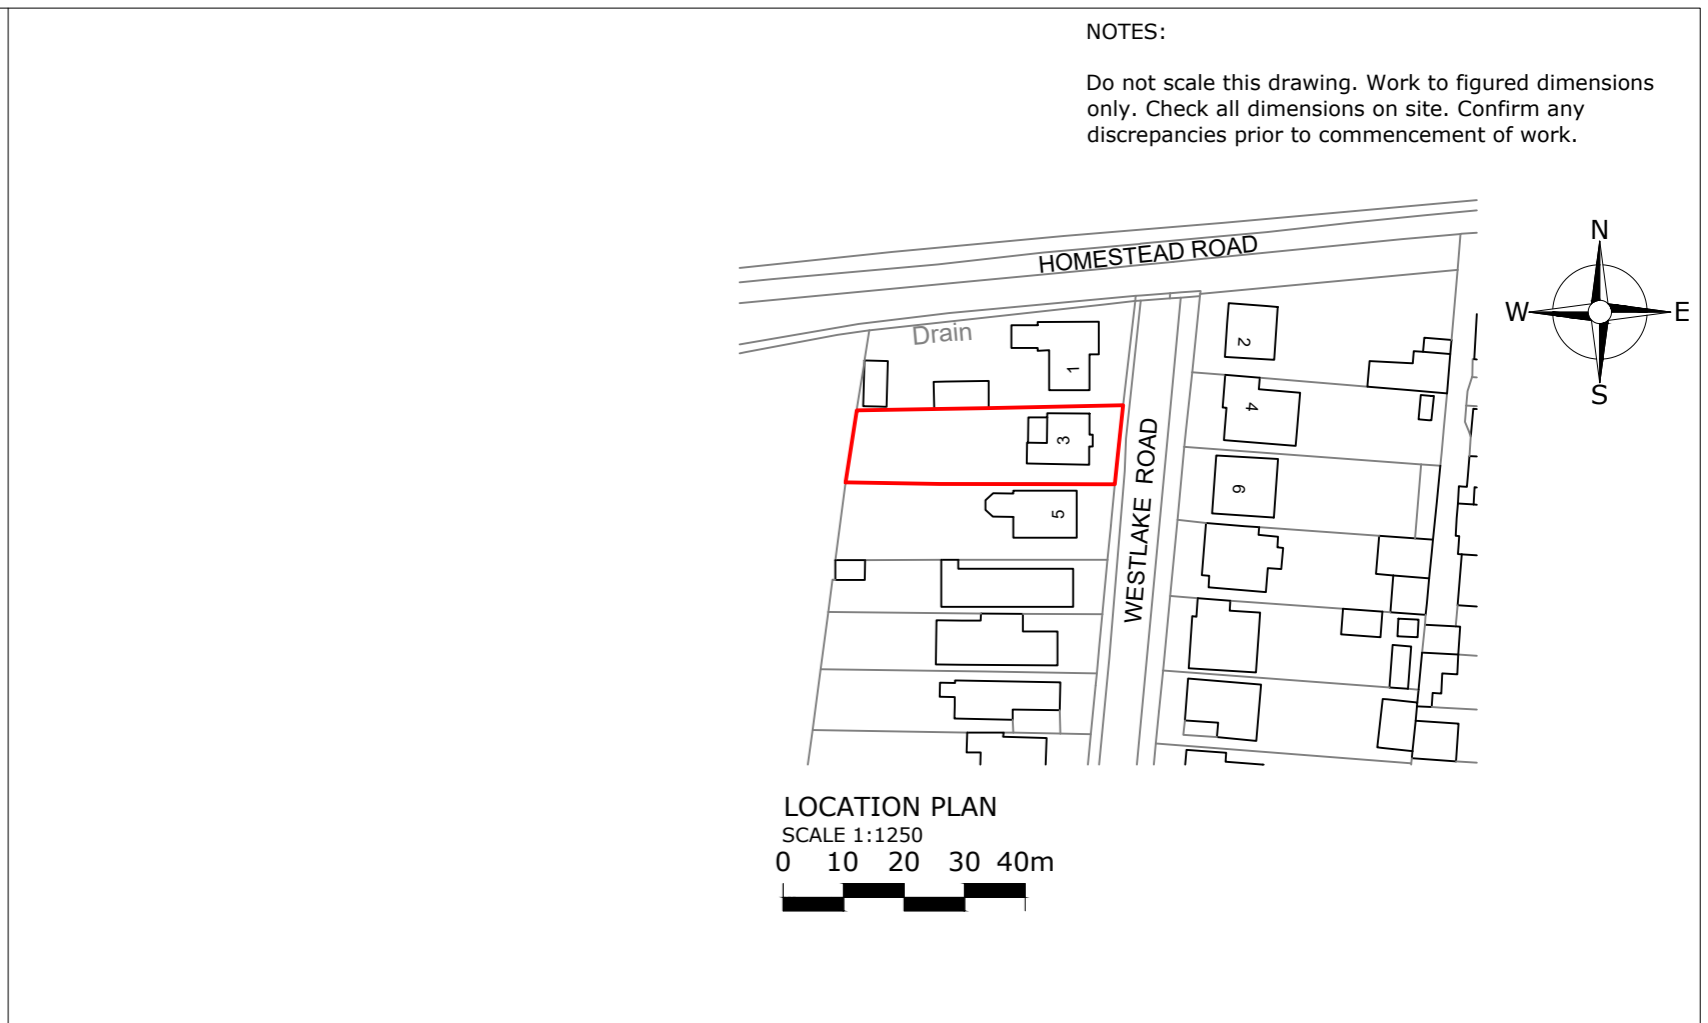

BLOCK PLAN  
SCALE 1:500  
0 5 10 15 20m

Rev:00	02/24	First Issue
 <b>Krystal Architecture Ltd</b> A : 5 Tyndale Avenue, Basildon, Essex, SS14 3UD T : 01268 454581 / 07999061557 E : info@krystal-architecture.com W : www.krystal-architecture.com		
Project Address 3 Westlake Avenue		
Client Name Sue Kendall		
Drawing Title Location, Block & Site Plans		
Status Planning Drawings		
Drawing Number <b>926-100</b>		Rev: -
Date 04.03.24	Scale 1:1250/500/200 @A2	Drawn By WN