


"The purpose of this drawing is solely for the purposes of obtaining building warrant approval. The drawing may be suitable for construction purposes but it may be necessary to augment and/or amend this information for this purpose. No liability will be accepted for any omission on this drawing should the drawing be used for construction purposes."

4 FIRST AND SECOND EXISTING FLOOR PLAN
Scale: 1:100

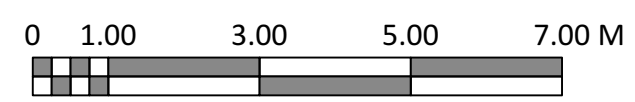

Gary Mees PPCIAT MCIAT IMA PS
ARCHITECTURAL TECHNOLOGY
15 The Firs, Dalgety Bay.
Dunfermline. KY11 9UH
Tel: (01383)820475 Mobile 07966 393105
e-mail gamees@gmat-technology.co.uk

- For construction purposes do not scale from this drawing
- Contractor should take and check all dimensions on site prior to the commencement of work
- Report all discrepancies to the Supervising Officer
- Sub-contractors should verify all dimensions on site before making shop drawings or commencing with manufacture

Revision	Date	Details	By	CLIENT	Date	Project No.	Scale	Status
				Mr M Morse Balgownie Mansion House Culross	01/03/2024	589	AS INDICATED	PLNG
				DRAWING TITLE	CAD Code	Drawn	Checked	
				Balgownie Mansion House Culross	589_MODEL.vwx	GAM		
				FIRST AND SECOND EXISTING FLOOR PLAN	Drg. No.	PLNG-04	Rev.	