


5 EXISTING ROOF PLAN
Scale: 1:100

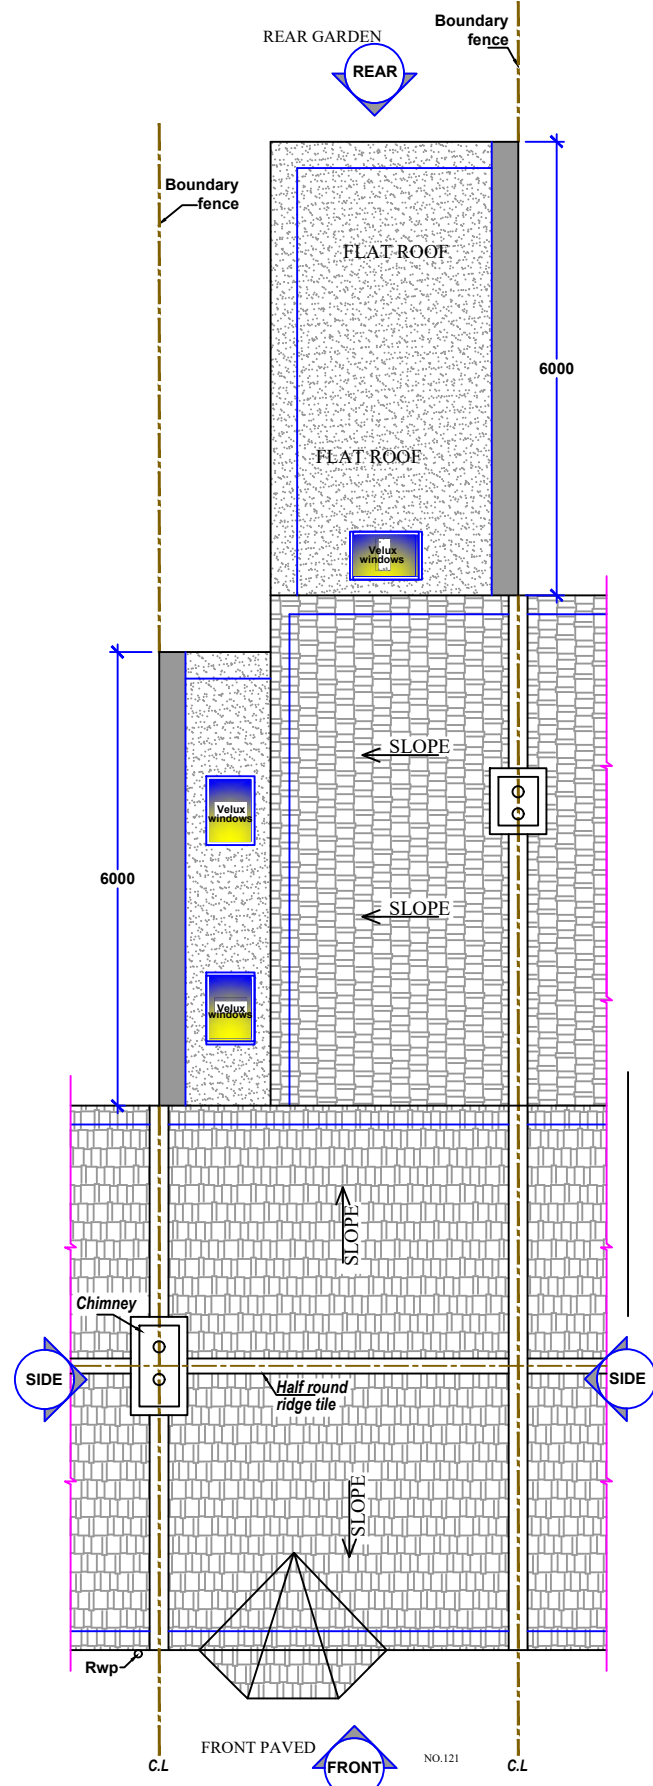

6 PROPOSED ROOF PLAN
Scale: 1:100

GENERAL NOTES


Work to figured dimensions only. All dimensions, setting out and levels are to be verified on site with the architect prior to the commencement of any site work.

All dimensions are to be verified on site prior to the commencement of any site works. Any variations are to be recorded and reported to the engineer so that the adjustments may be made to the structural scheme if necessary.

The contractor shall be responsible for and must take all necessary precautions to ensure the stability of the existing structure and earthworks on adjoining sites during the course of the contract.

Materials and constructions are to be in accordance with the relevant British Standards and Codes of Practice.

Any services or drainage which pass through the foundation are to be encased in a flexible sleeve.

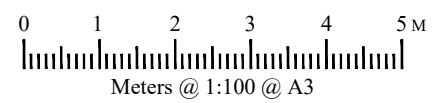

REFERENCE DRAWINGS

KEY PLAN

COPYRIGHT
THE CONTENTS OF THIS DRAWING MAY NOT BE REPRODUCED IN WHOLE OR IN PART WITHOUT EXPRESS WRITTEN CONSENT OF TOWN & COUNTY VALUERS & SURVEYORS LIMITED

NOTES
PLEASE NOTE THAT BEFORE BUILDING WORKS COMMENCES IT THE RESPONSIBILITY OF THE BUILDER OR OWNER TO SERVE PARTY IS. WALL NOTICES TO ALL NEIGHBOURS

No	DATE	REVISION	BY	CHK
		A		

CONSULTANT
TOWN & COUNTY VALUERS & SURVEYORS LTD
ARCHITECTURAL CONSULTANT, CIVIL ENGINEERS, STRUCTURAL ENGINEERS
401 Ilford Lane, Ilford, Essex, IG1 2SN Tele: 020 8553 2231/020 88514 3720
Fax: 020 8514 3720 Email: townandcounty@hotmail.co.uk

DRAWN	CLIENT/PROJECT	DRAWING No.
RAWAL	121 BROWING ROAD EASTHAM E12 6RB	A03
CHECKED	TITLE	SCALE:
RIAZ	PLANS (REAR EXTENSION)	1:100@A3
PROJECT NO.	DATE:	
2024	24-01-2024	