


1. Ex pebble dash finish - off white
2. Ex facing brick base course - light brown
3. Ex feature stone banding/ window cill detail - natural/ buff
4. upvc windows - white



1. Pebble dash finish to match ex - off white
2. Facing brick base course to match ex - light brown
3. Feature stone banding/ window cill detail to match ex - natural/ buff
4. upvc windows to match ex - white

10x65mm perpend ventilators at 1200mm centres at the top and bottom of the wall and above and below windows

Cavity Barriers
- cavity barriers (as per spec) to masonry outer leaf walls

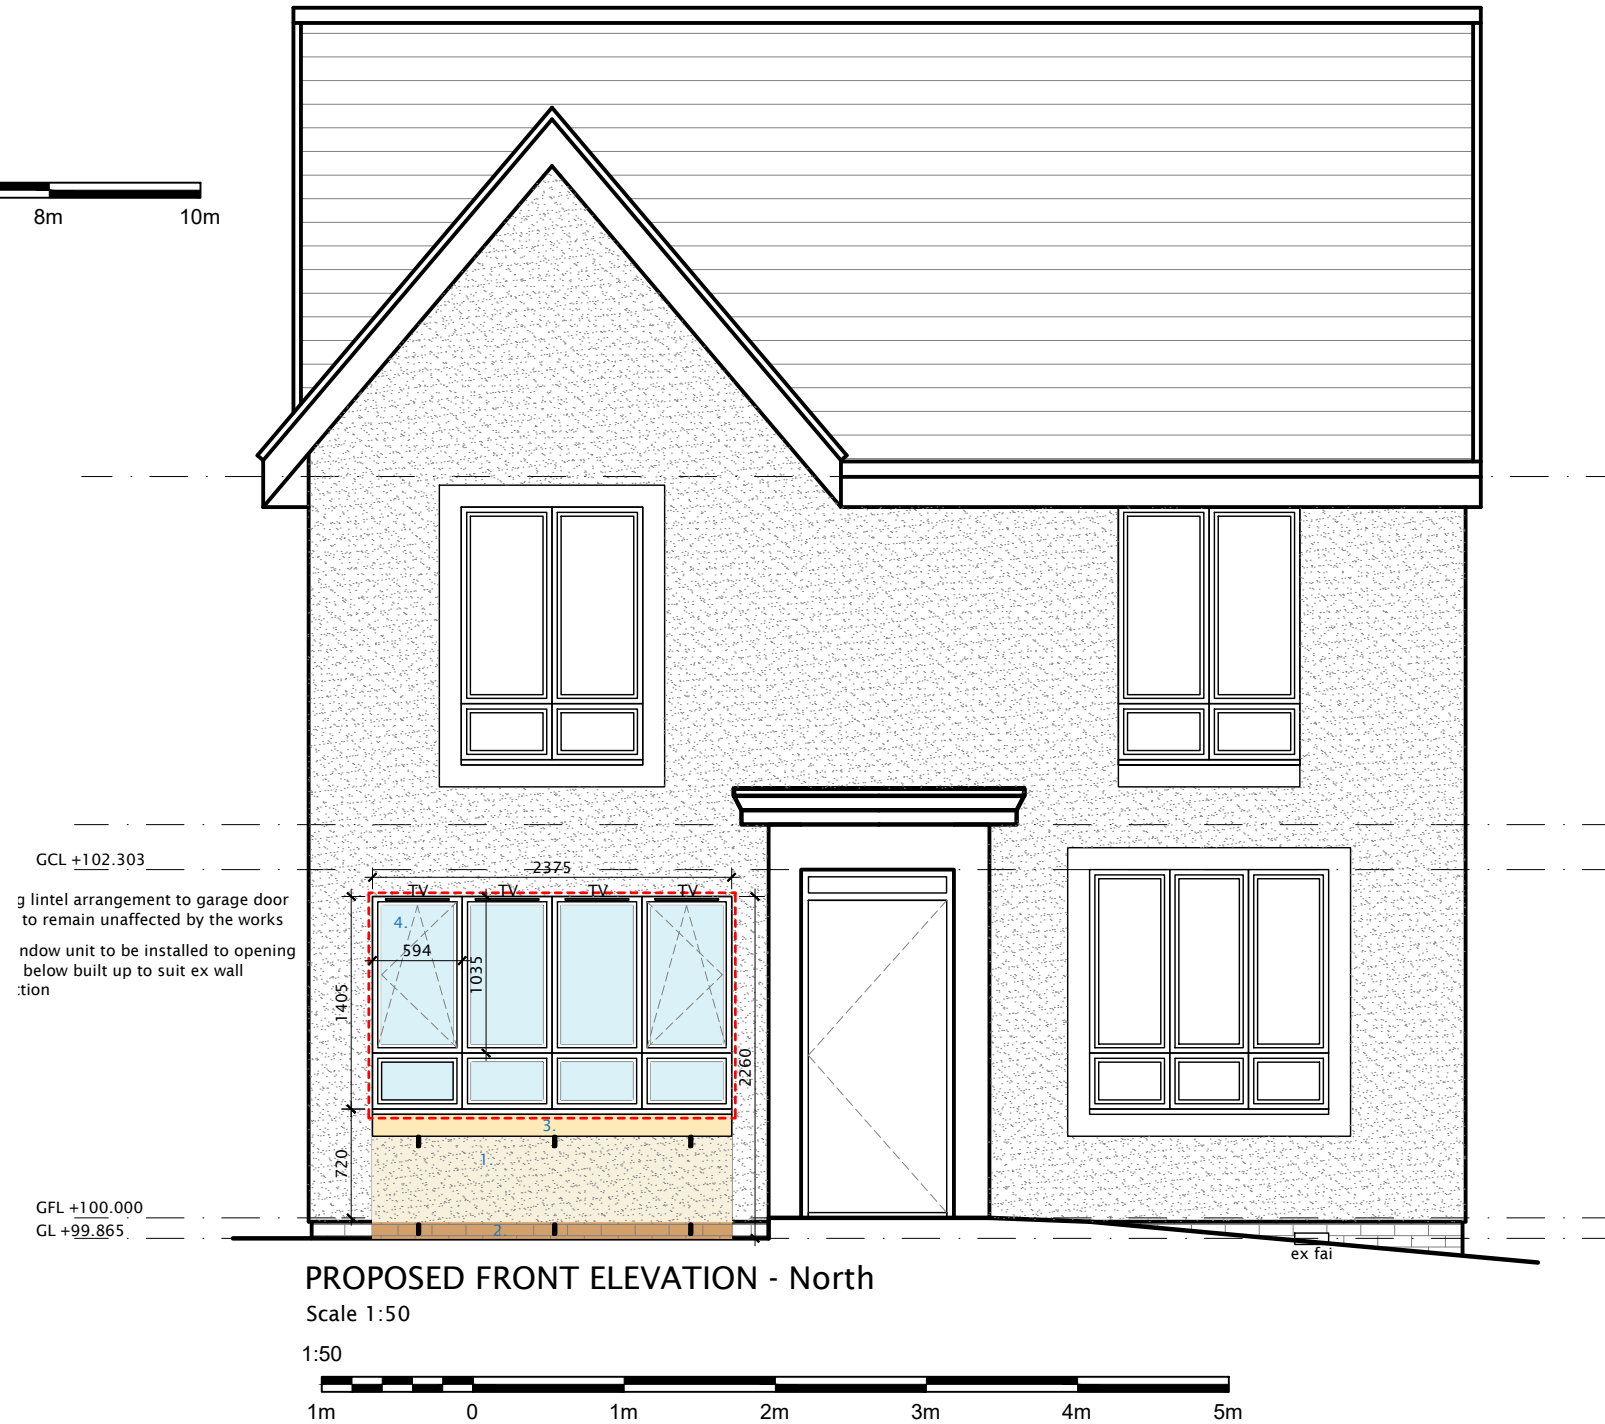

g lintel arrangement to garage door to remain unaffected by the works
ndow unit to be installed to opening below built up to suit ex wall
:tion

notes:
This drawing is for Building Warrant Purposes ONLY. Further Architectural or Engineering details may be required for construction and site works.
This drawing to be read together with all other drawings and specifications. Any discrepancies to be reported immediately to the Architect.
Only CONSTRUCTION or CONTRACT status drawings to be used for construction purposes.
This drawing and its design are copyright property of HAB ARCHITECTURE LIMITED and is not to be reproduced without the permission of same.
These drawings are to be read strictly in accordance with the Structural Engineer's drawings and specifications.
ONLY SCALE FROM THESE DRAWINGS FOR PLANNING PURPOSES. If in doubt ASKI Refer your query back to the Architect or appropriate member of the design team.

Rev.	Date	Details	Drawn	Checked
	14.02.2024	BW - INITIAL ISSUE	FB	FB

HAB ARCHITECTURE

6 Fauldhouse Road, Longridge, Bathgate, West Lothian, EH47 8AW
t: 01501 770986
e: info@habarchitecture.com
w: www.habarchitecture.com

Issued for: **BUILDING WARRANT**

Project/Client:
ALTERATIONS - GARAGE CONVERSION
12 LANG GROVE, BATHGATE, WEST LOTHIAN, EH48 2GT
FOR MR R CLARK

Drawing:
FRONT ELEVATION (NORTH)
EXISTING & PROPOSED

Dwg No: 2402 - D201	Scale: AS NOTED	@A3
Rev:	Drawn By: FB	Date: 14.02.2024

© HAB Architecture Ltd | Company No. SC641367
All dimensions and levels to be checked on site and Architect to be informed of any discrepancies prior to the commencement of work. Unspecified dimensions are not to be scaled off this drawing. All dimensions are in millimetres unless otherwise specified. If any dimensions or details conflict please notify the Architect immediately.