

NOTES
 ALL DIMENSIONS ARE TO BE CHECKED ON SITE. ANY DISCREPANCIES ARE TO BE VERIFIED WITH THE ARCHITECT BEFORE PROCEEDING WITH THE WORKS.
 WHERE ITEMS ARE COVERED BY DRAWINGS OF A DIFFERENT SCALE THE LARGER SCALE DRAWINGS ARE TO BE WORKED TO.
 DO NOT SCALE OFF DRAWINGS. FIGURED DIMENSIONS TO BE WORKED TO IN ALL CASES.
 ALL DIMENSIONS INDICATED ARE STRUCTURAL UNLESS STATED OTHERWISE.
 THIS DRAWING IS TO BE READ IN CONJUNCTION WITH ALL OTHER GENERAL ARRANGEMENT DRAWINGS, DETAILS AND SPECIFICATIONS.
 ALL WORKS TO COMPLY WITH THE REQUIREMENTS OF BUILDING REGULATIONS 1991 AND SUBSEQUENT AMENDMENTS.


Materials:
 Roof finish - Kent peg tile
 Rain water goods - Cast iron
 External walls - Brickwork to match existing
 - Exposed green oak beams and posts
 windows - Double glazed painted timber
 doors - Double glazed painted timber
 Walls: Stone panels in brickwork
 garden walls: stone faced

DRAWING TYPE
PLANNING
PROJECT TITLE
 ALTERATIONS & EXTENSION
 BRIDGE HOUSE, ROGUES HILL
 PENSHURST, KENT TN11 8BQ
CLIENT
 MR & MRS STOREY
DRAWING TITLE


*SOUTH & EAST ELEVATIONS
 PROPOSED
 DRAWING
 20-1012*

Approved location of garage
 (18 / 03811 / House)

SOUTH ELEVATION
 AS PROPOSED
 SCALE 1:100

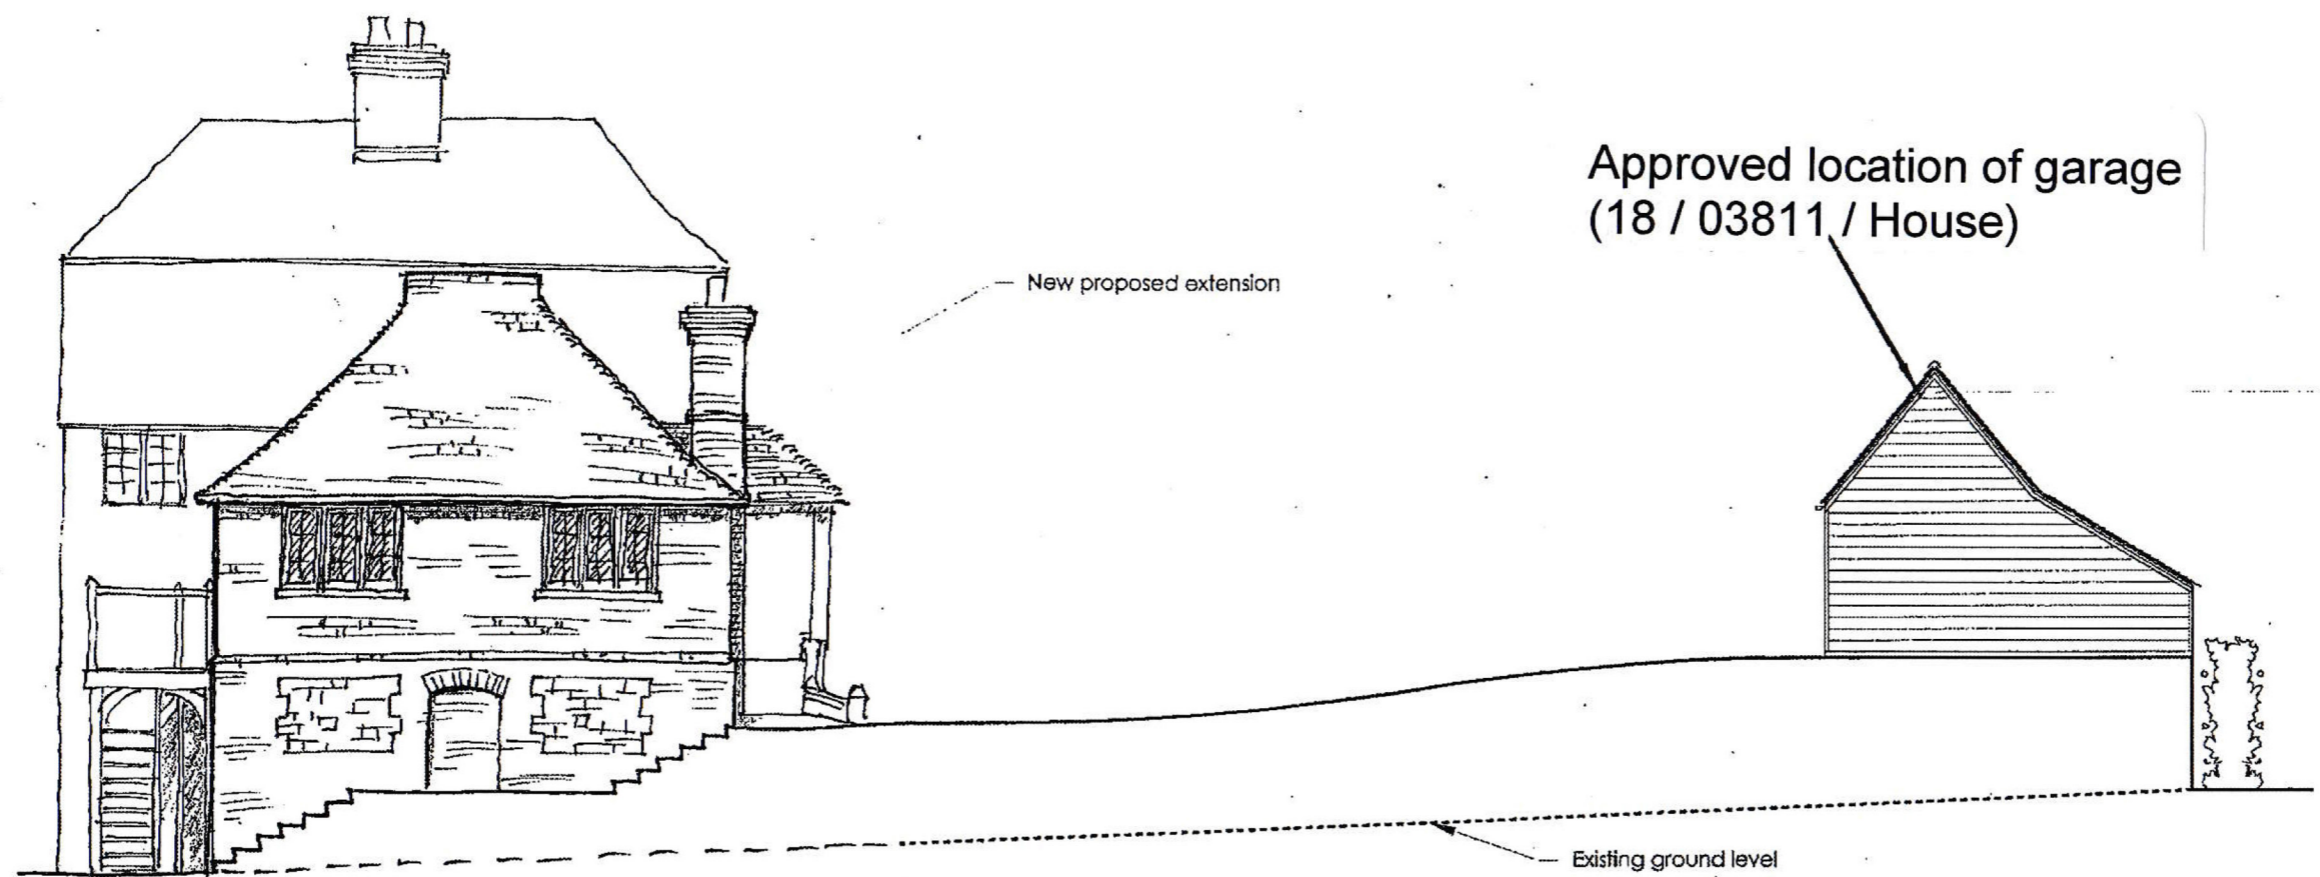

EAST ELEVATION
 AS PROPOSED
 SCALE 1:100

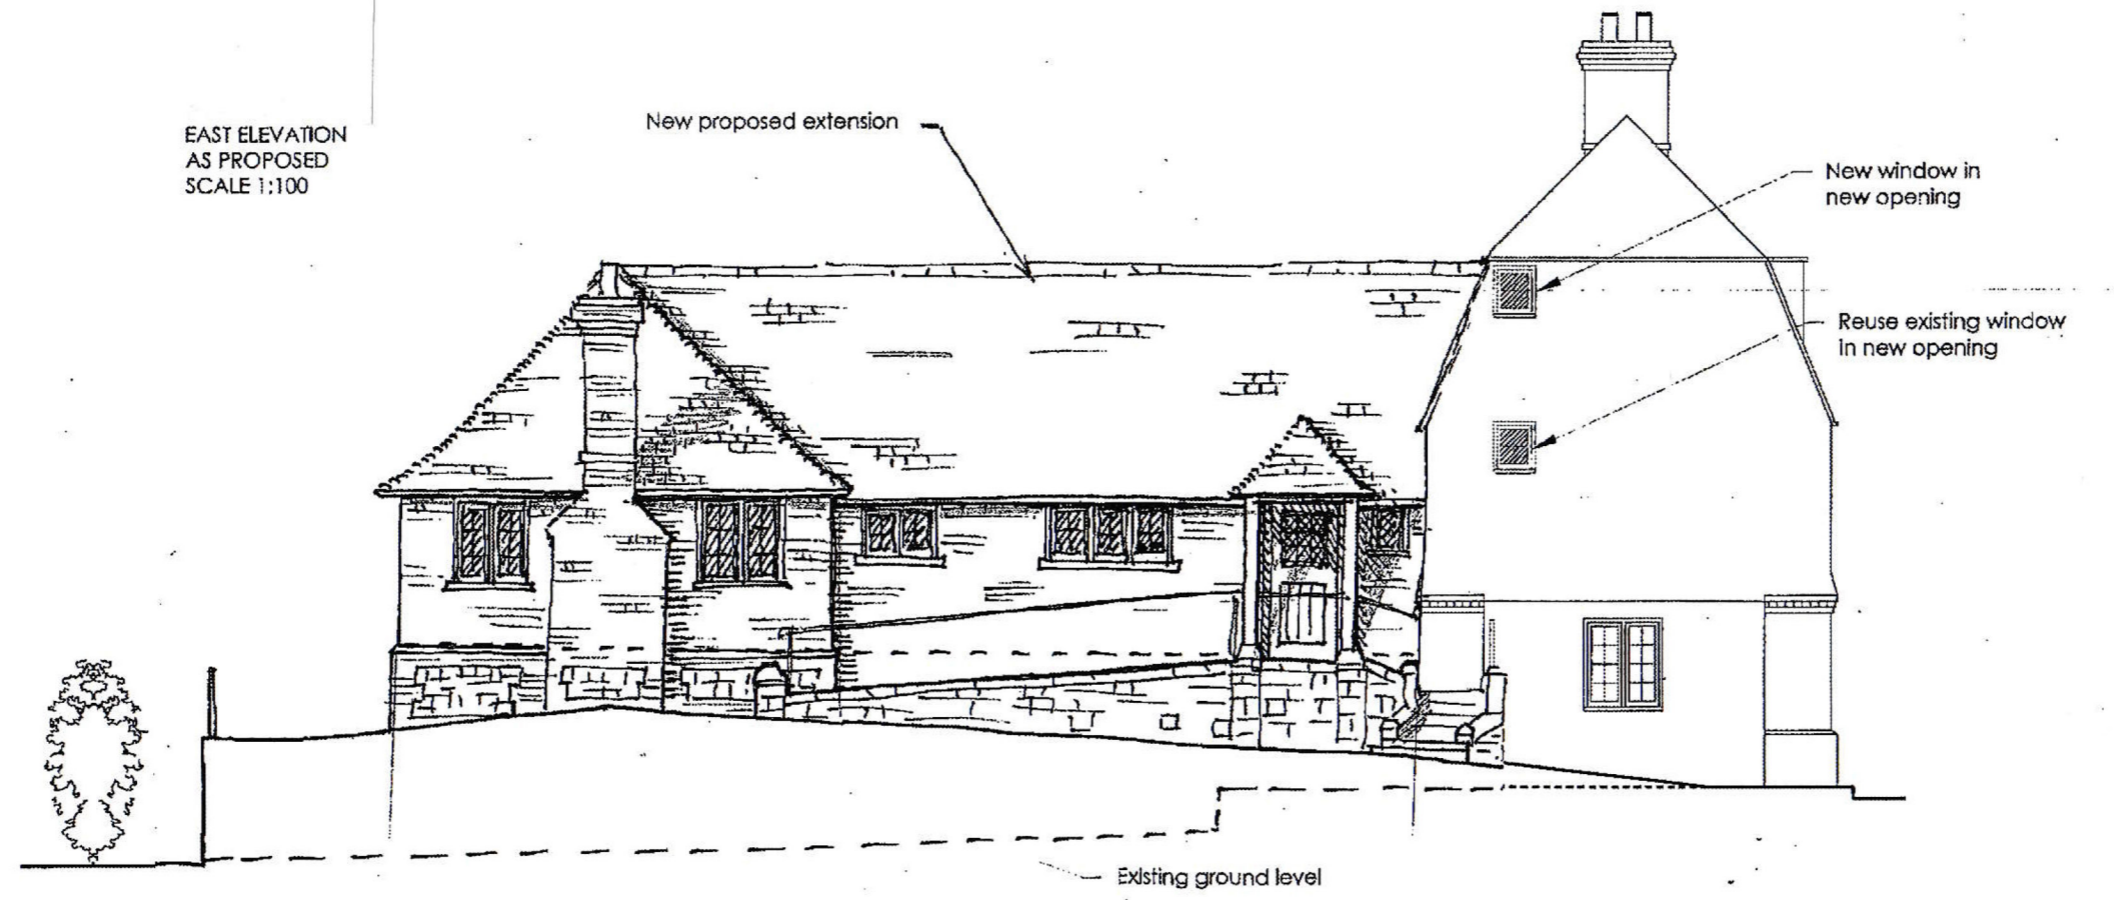

SOUTH & EAST ELEVATION
 AS PROPOSED
 SCALE 1:100

