




Existing Ground Floor
Scale: 1:50

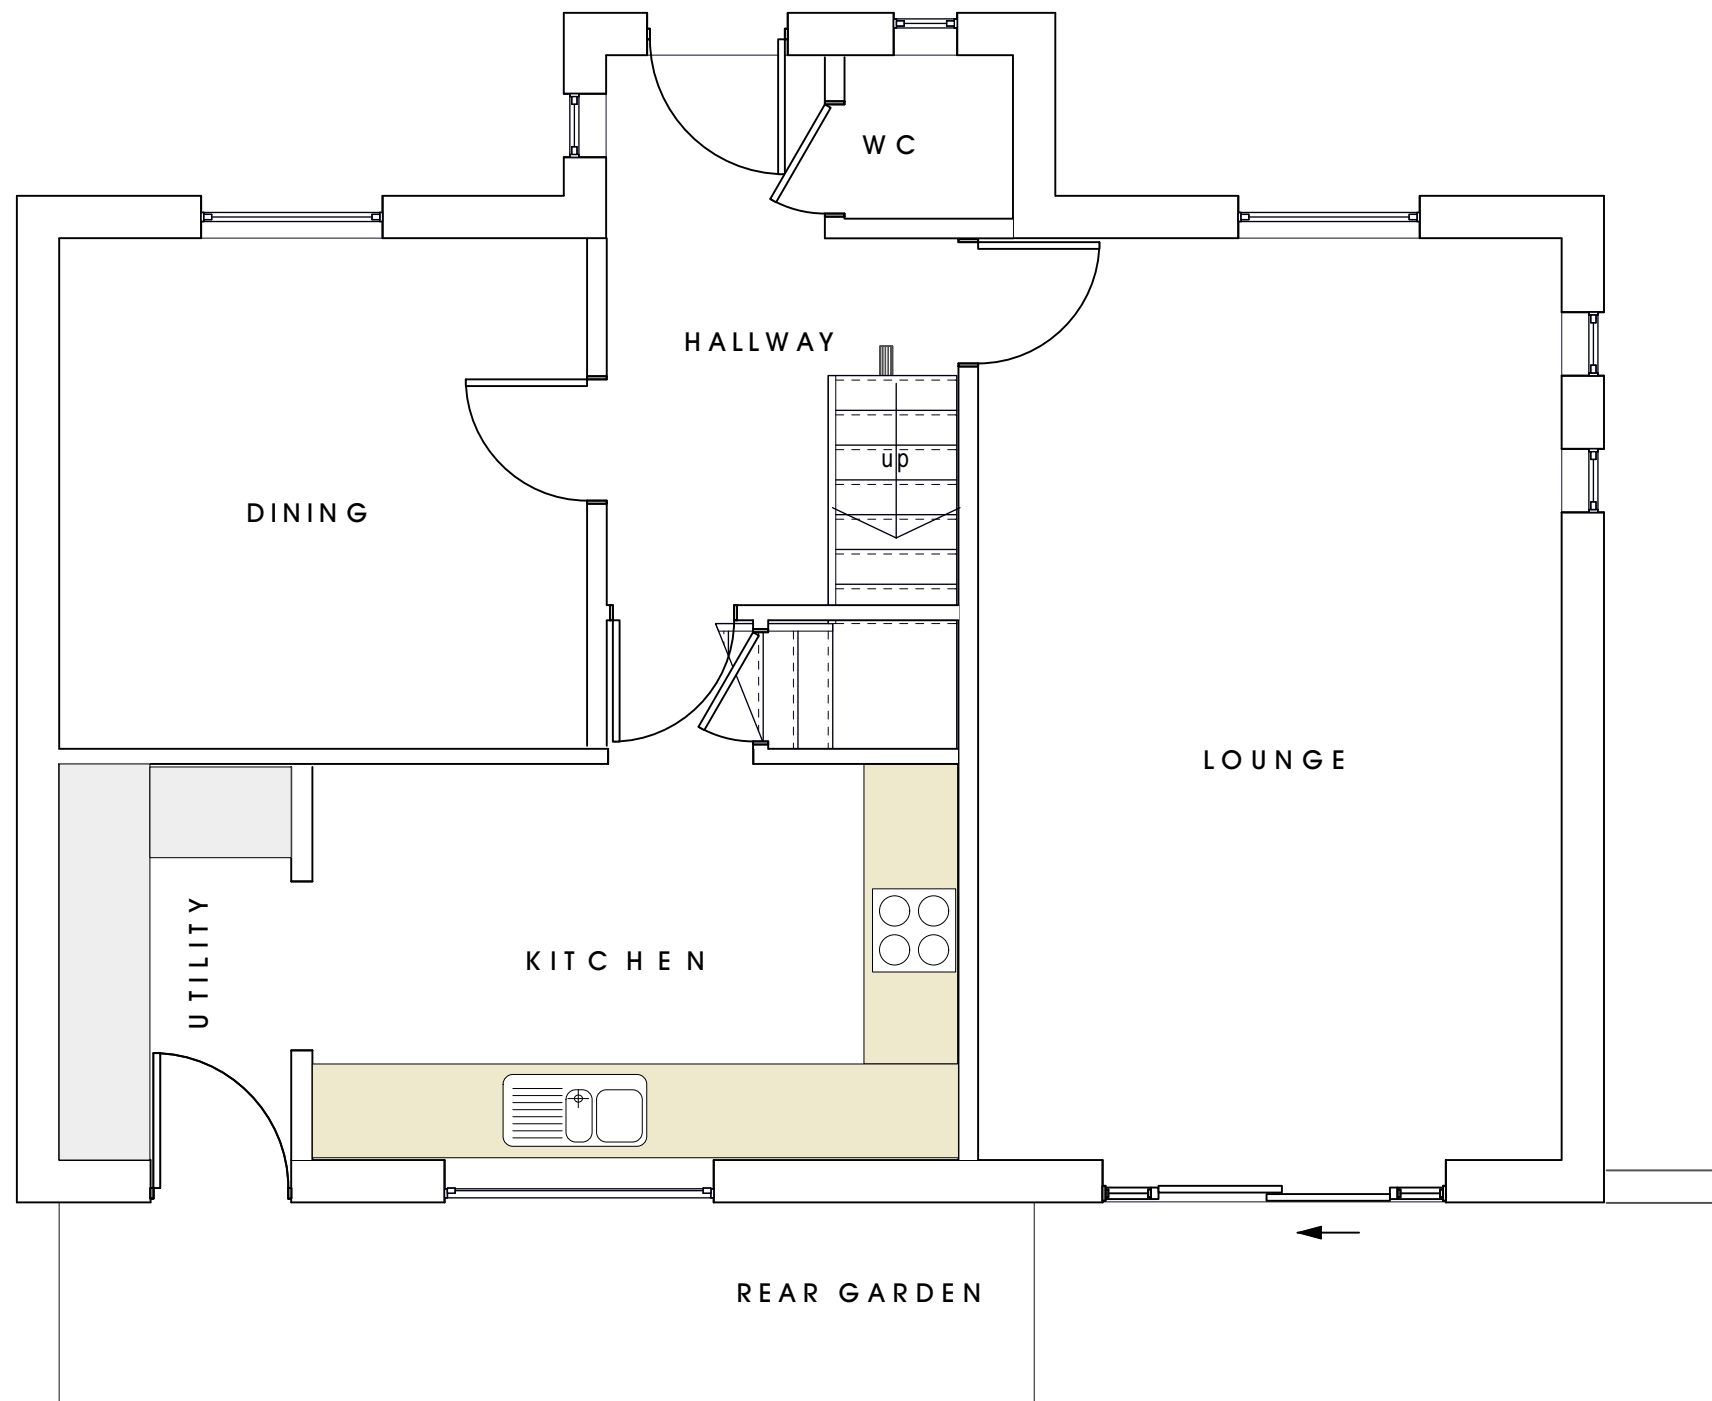

Existing First Floor
Scale: 1:50

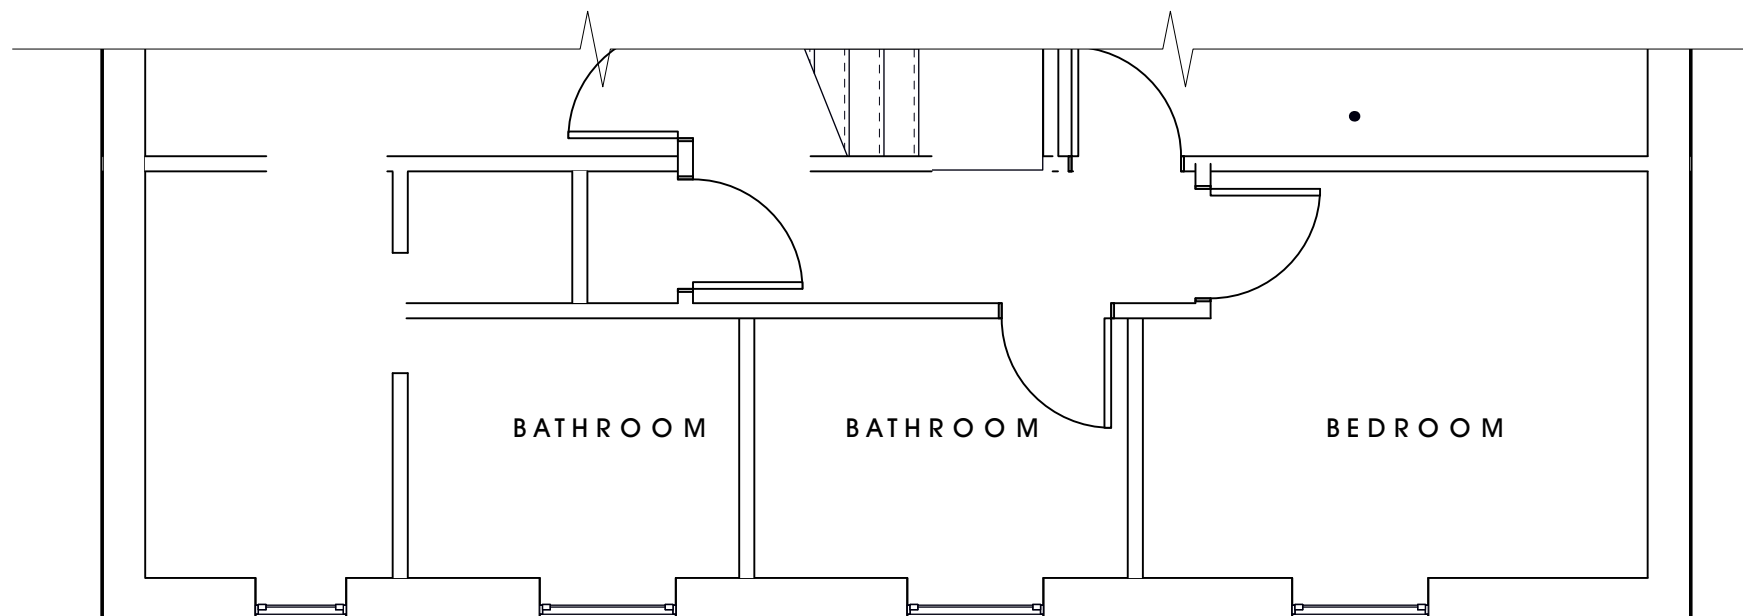

Note:
This drawing sheet is for planning application purposes only and should not be used as a reference for sitework. Dimensions are nominal, allowance should be made for build tolerances and internal plaster finishes. Final dimensions may vary, and will be subject to setting out on site. Underground drainage arrangements are assumed and should be confirmed. Drawing may only be used in agreement with Cadplan Architecture Ltd.

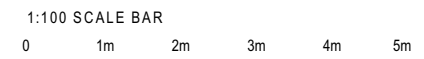

This bar is for indicative purposes only and when printed may incur a margin of error

No.	Date	Notes
5.0.	25/2/24	Plan 5a- planning application issue
4.0.	15/2/24	Concept 5 floorplan & visual
3.0.	13/2/24	Concept 4 floorplan & comparison plans
2.0.	7/2/24	Concept 3 floorplan
1.0.	24/1/24	Concept 1 & 2 floor plan options

No.	Date	Notes
-----	------	-------

DRAWING TITLE

EXISTING PLANS

PROJECT

SINGLE STOREY REAR EXTENSION

ADDRESS

31 SWEETGRASS ROAD
LOCKING
WESTON S MARE
BS247BX

A3

CLIENT

JUDY CAESLEY

Scale: 1:100

Date: 28/12/23

Job No:2323

Drg No: 2323_s

Drawn by: AJH

Sht No: PL02

Status:

SURVEY

DESIGN DRAFT 01

PLANNING APPLICATION

CADPLAN ARCHITECTURE

Tickenham, North Somerset
m1 078900 58406 e1 office@cad-plan.co.uk

© Cadplan Architecture Ltd retains full copyright on this design and drawing, unauthorised use is not permitted