



Note:
 This drawing sheet is for planning application purposes only and should not be used as a reference for sitework. Dimensions are nominal, allowance should be made for build tolerances and internal plaster finishes. Final dimensions may vary, and will be subject to setting out on site. Underground drainage arrangements are assumed and should be confirmed. Drawing may only be used in agreement with Cadplan Architecture Ltd.

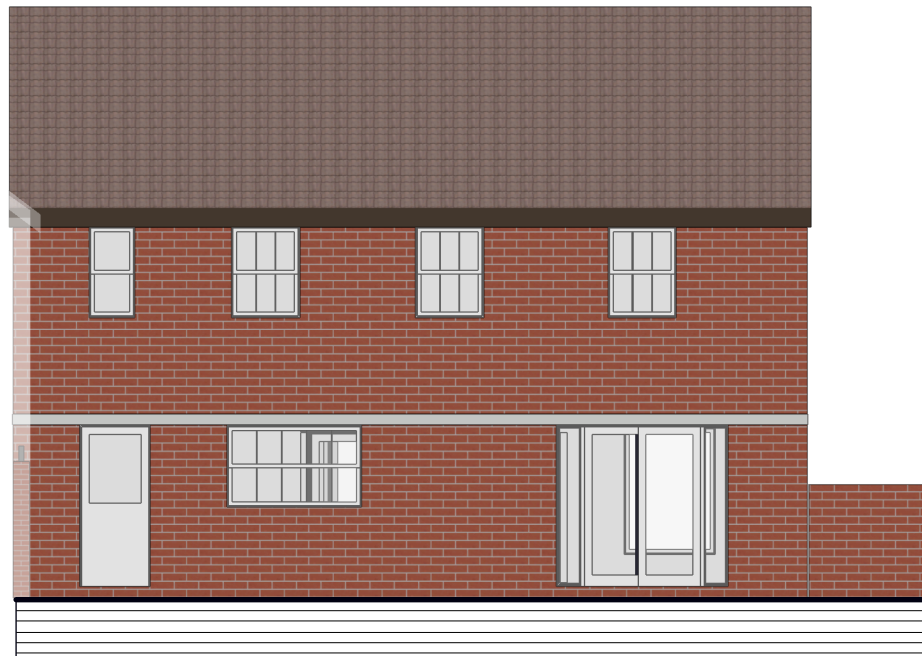


Rear Elevation
 Scale: 1:100



Right Elevation
 Scale: 1:100

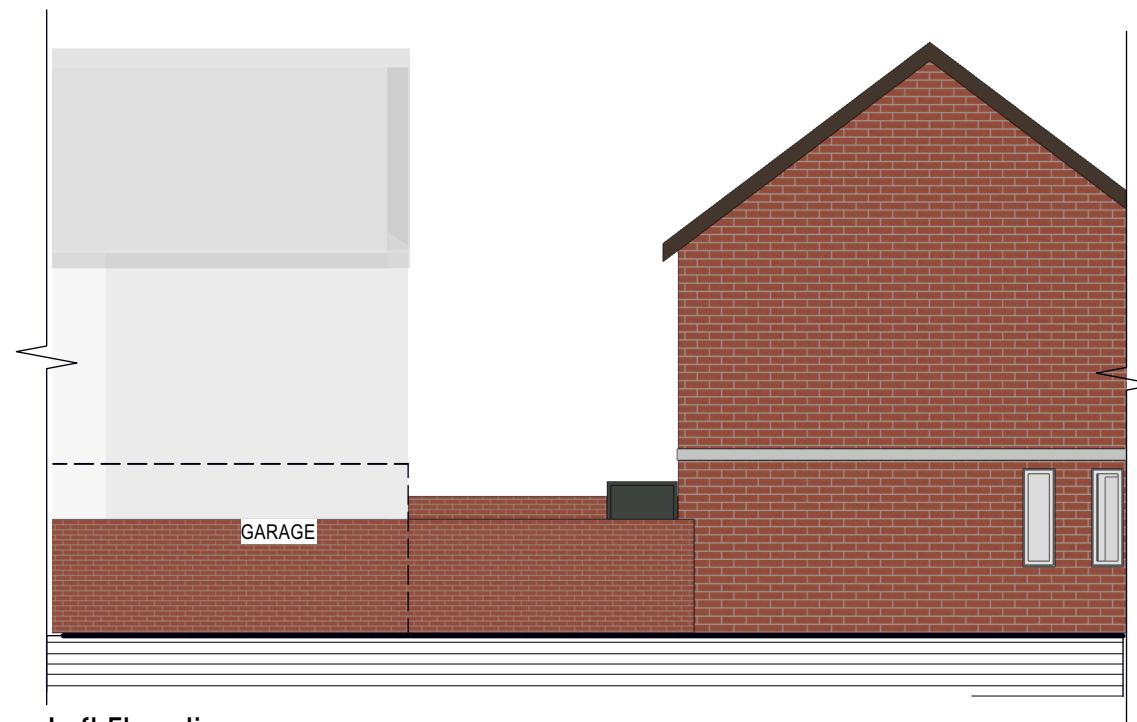

Left Elevation
 Scale: 1:100

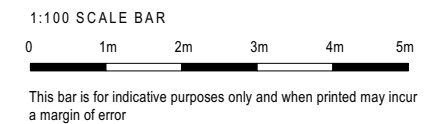

ISSUES

No.	Date	Notes
1.0.	03/24 9/1/24	Revised planning issue 'As existing' sheets- first issue to client

DRAWING TITLE

EXISTING ELEVATIONS

PROJECT

SINGLE STOREY REAR EXTENSION

ADDRESS

31 SWEETGRASS ROAD
 LOCKING
 WESTON S MARE
 BS247BX

A3

CLIENT

JUDY CAESLEY

Scale: 1:100

Date: 28/12/23

Job No:2323

Drg No: 2323_s

Drawn by: AJH

Sht No: PL-01

Status:

SURVEY

DESIGN DRAFT 01

PLANNING APPLICATION

CADPLAN ARCHITECTURE

Tickenham, North Somerset
 m1078900 58406 e1office@cad-plan.co.uk

© Cadplan Architecture Ltd retains full copyright on this design and drawing, unauthorised use is not permitted